


Southern Precinct Plan

Stage 3 - (Concept Proposal)



PROPOSED DEMOLITION

- 1 Demolition of the Junior School
Excavation to Centenary Hall level.

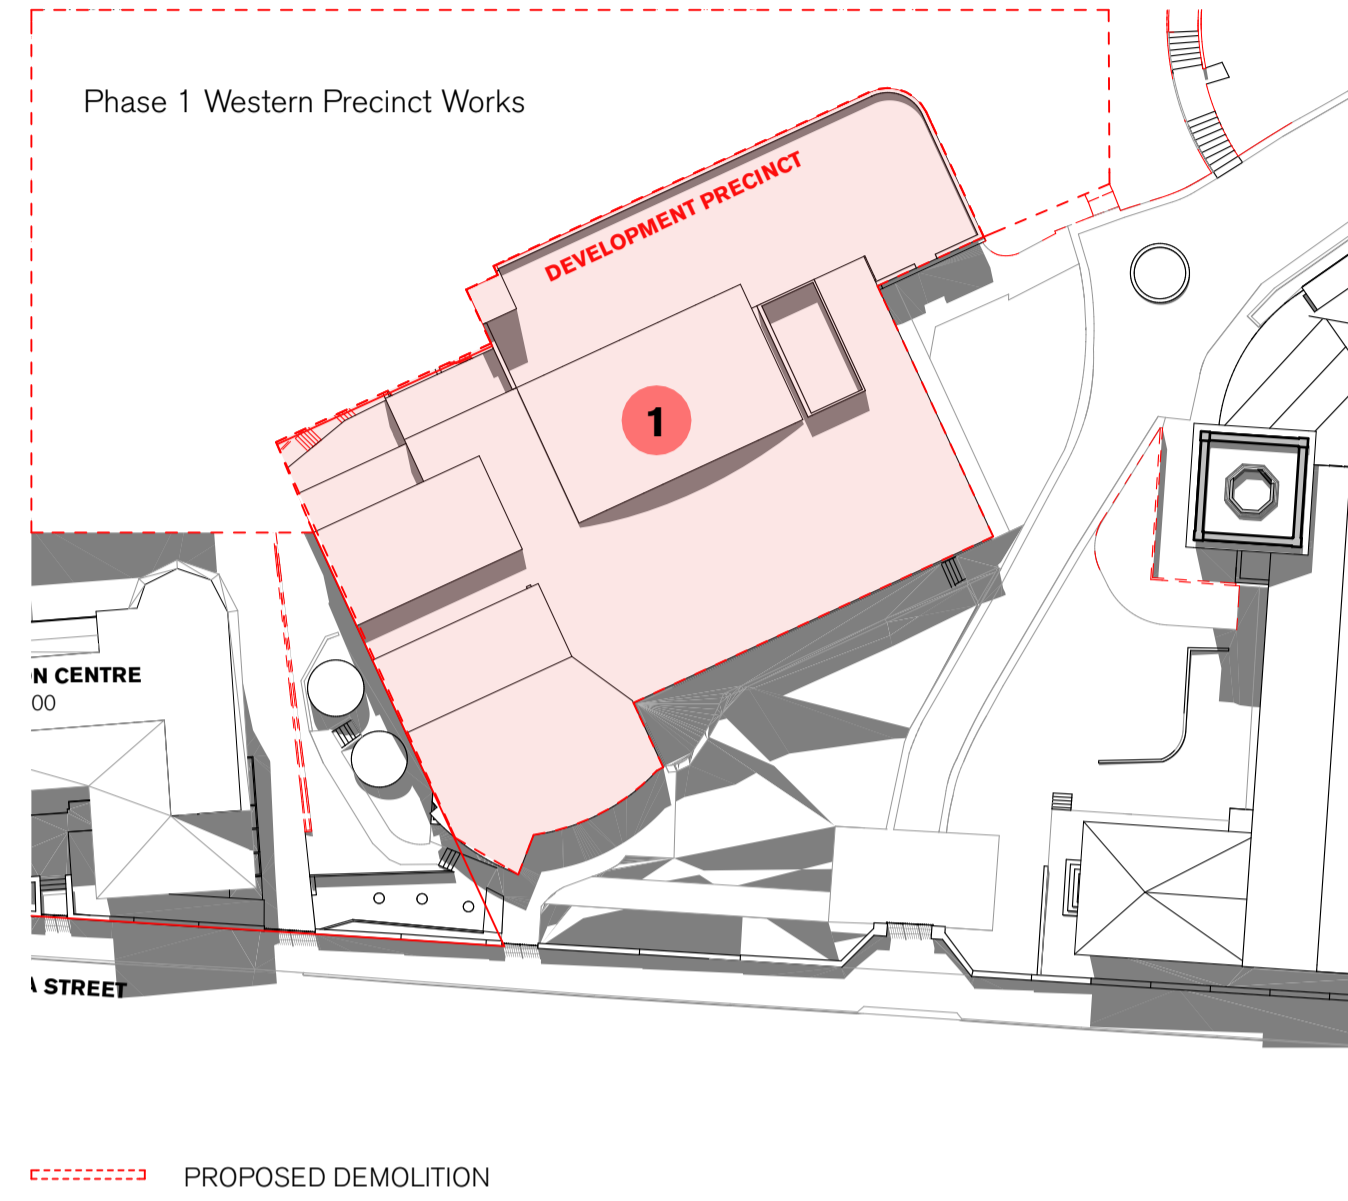

PROPOSED DEVELOPMENT

- 1 Proposed development envelope for a six story building.

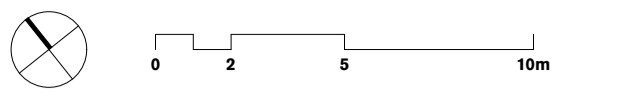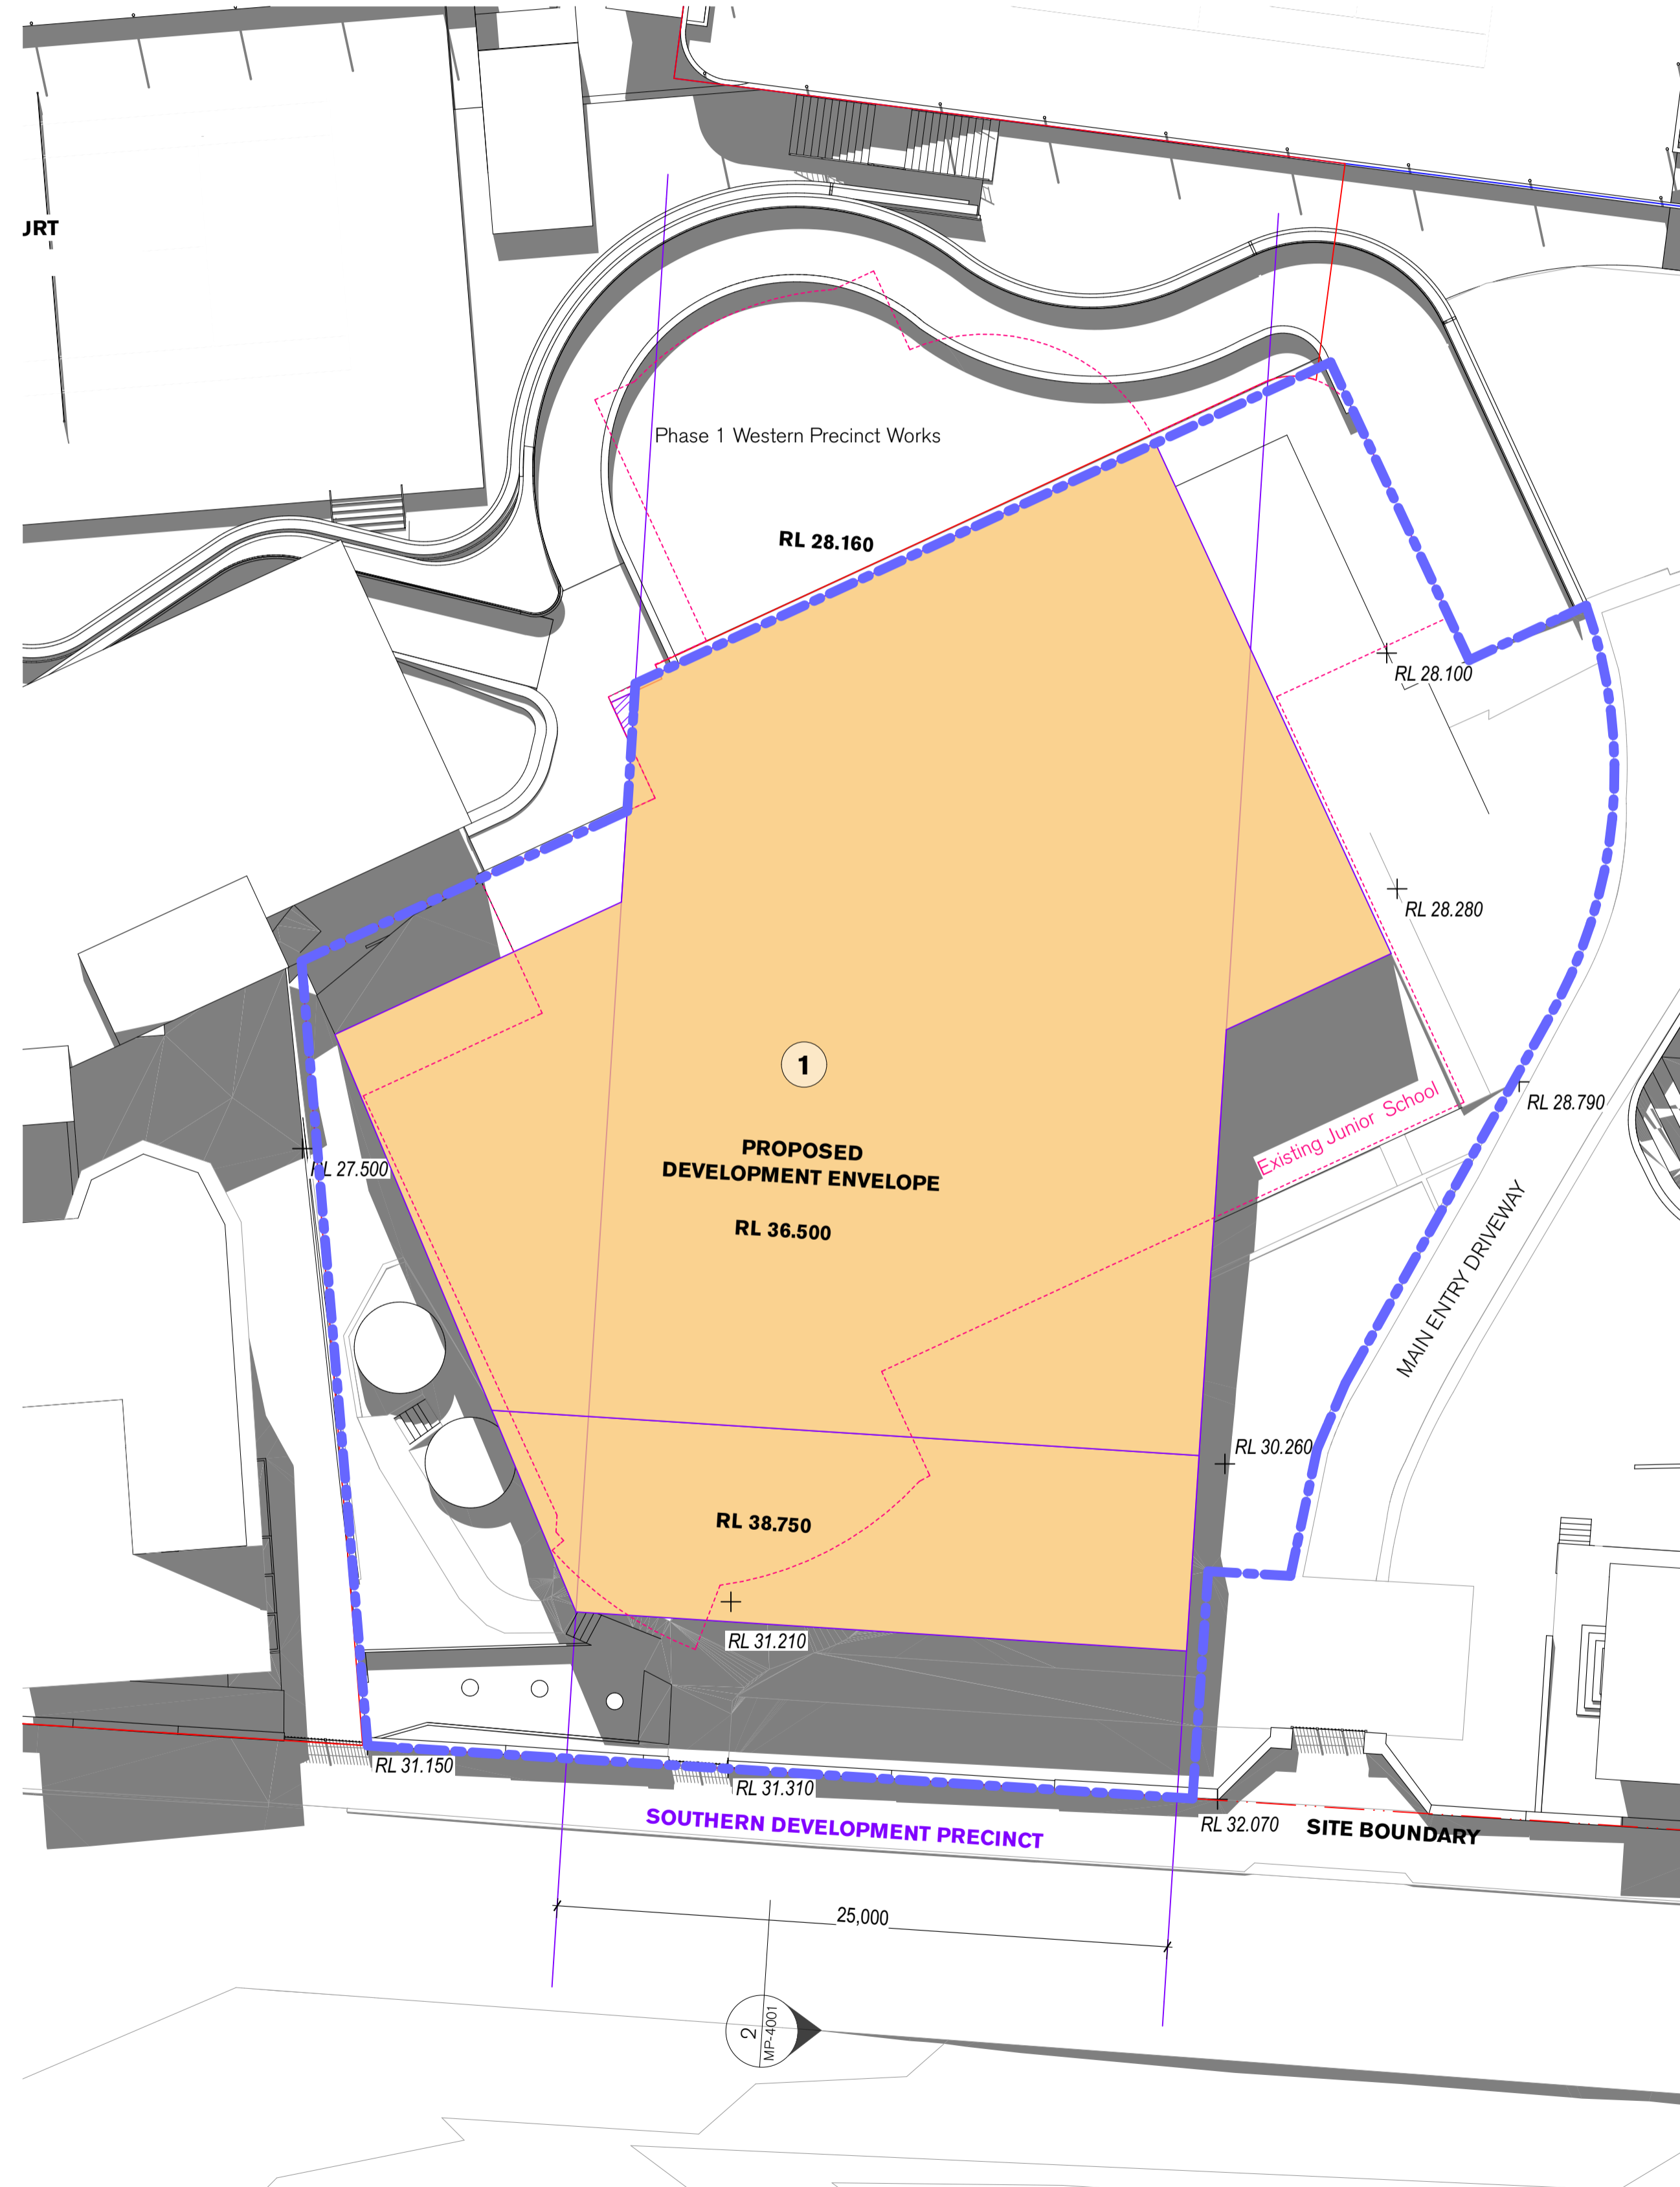

GENERAL NOTES
 ALL DIMENSIONS AND EXISTING CONDITIONS SHALL BE CHECKED AND VERIFIED BY THE CONTRACTOR BEFORE PROCEEDING WITH THE WORK
 ALL LEVELS RELATIVE TO AUSTRALIAN HEIGHT DATUM
 DO NOT SCALE DRAWINGS
 USE FIGURED DIMENSIONS ONLY

Legend

- DEVELOPMENT ENVELOPE
- EXISTING LEVELS (REFER SURVEY)

REV	DATE	DESCRIPTION	BY	CHK
02	21/7/17	SSO Submission	AWY	
01	17/7/17	SSO Submission	KT	

fjmt studio architecture interiors landscape urban community
 sydney melbourne uk
 Level 5, 70 King Street • +61 2 9251 7077 • fjmtstudio.com



project
Master plan
 85 Carabella Street, Kirribilli
 Sydney NSW 2061

title
Envelopes
Southern Precinct Envelope 2

scale	1:200 @ A1	first issued	7/7/17
project code	sheet no.	revision	
LKMP	MP-1113	02	