



# Concept Proposal

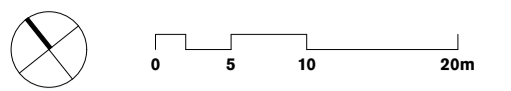


**GENERAL NOTES**  
 ALL DIMENSIONS AND EXISTING CONDITIONS SHALL BE CHECKED AND VERIFIED BY THE CONTRACTOR BEFORE PROCEEDING WITH THE WORK  
 ALL LEVELS RELATIVE TO AUSTRALIAN HEIGHT DATUM  
 DO NOT SCALE DRAWINGS  
 USE FIGURED DIMENSIONS ONLY

Legend  
 DEVELOPMENT ENVELOPE

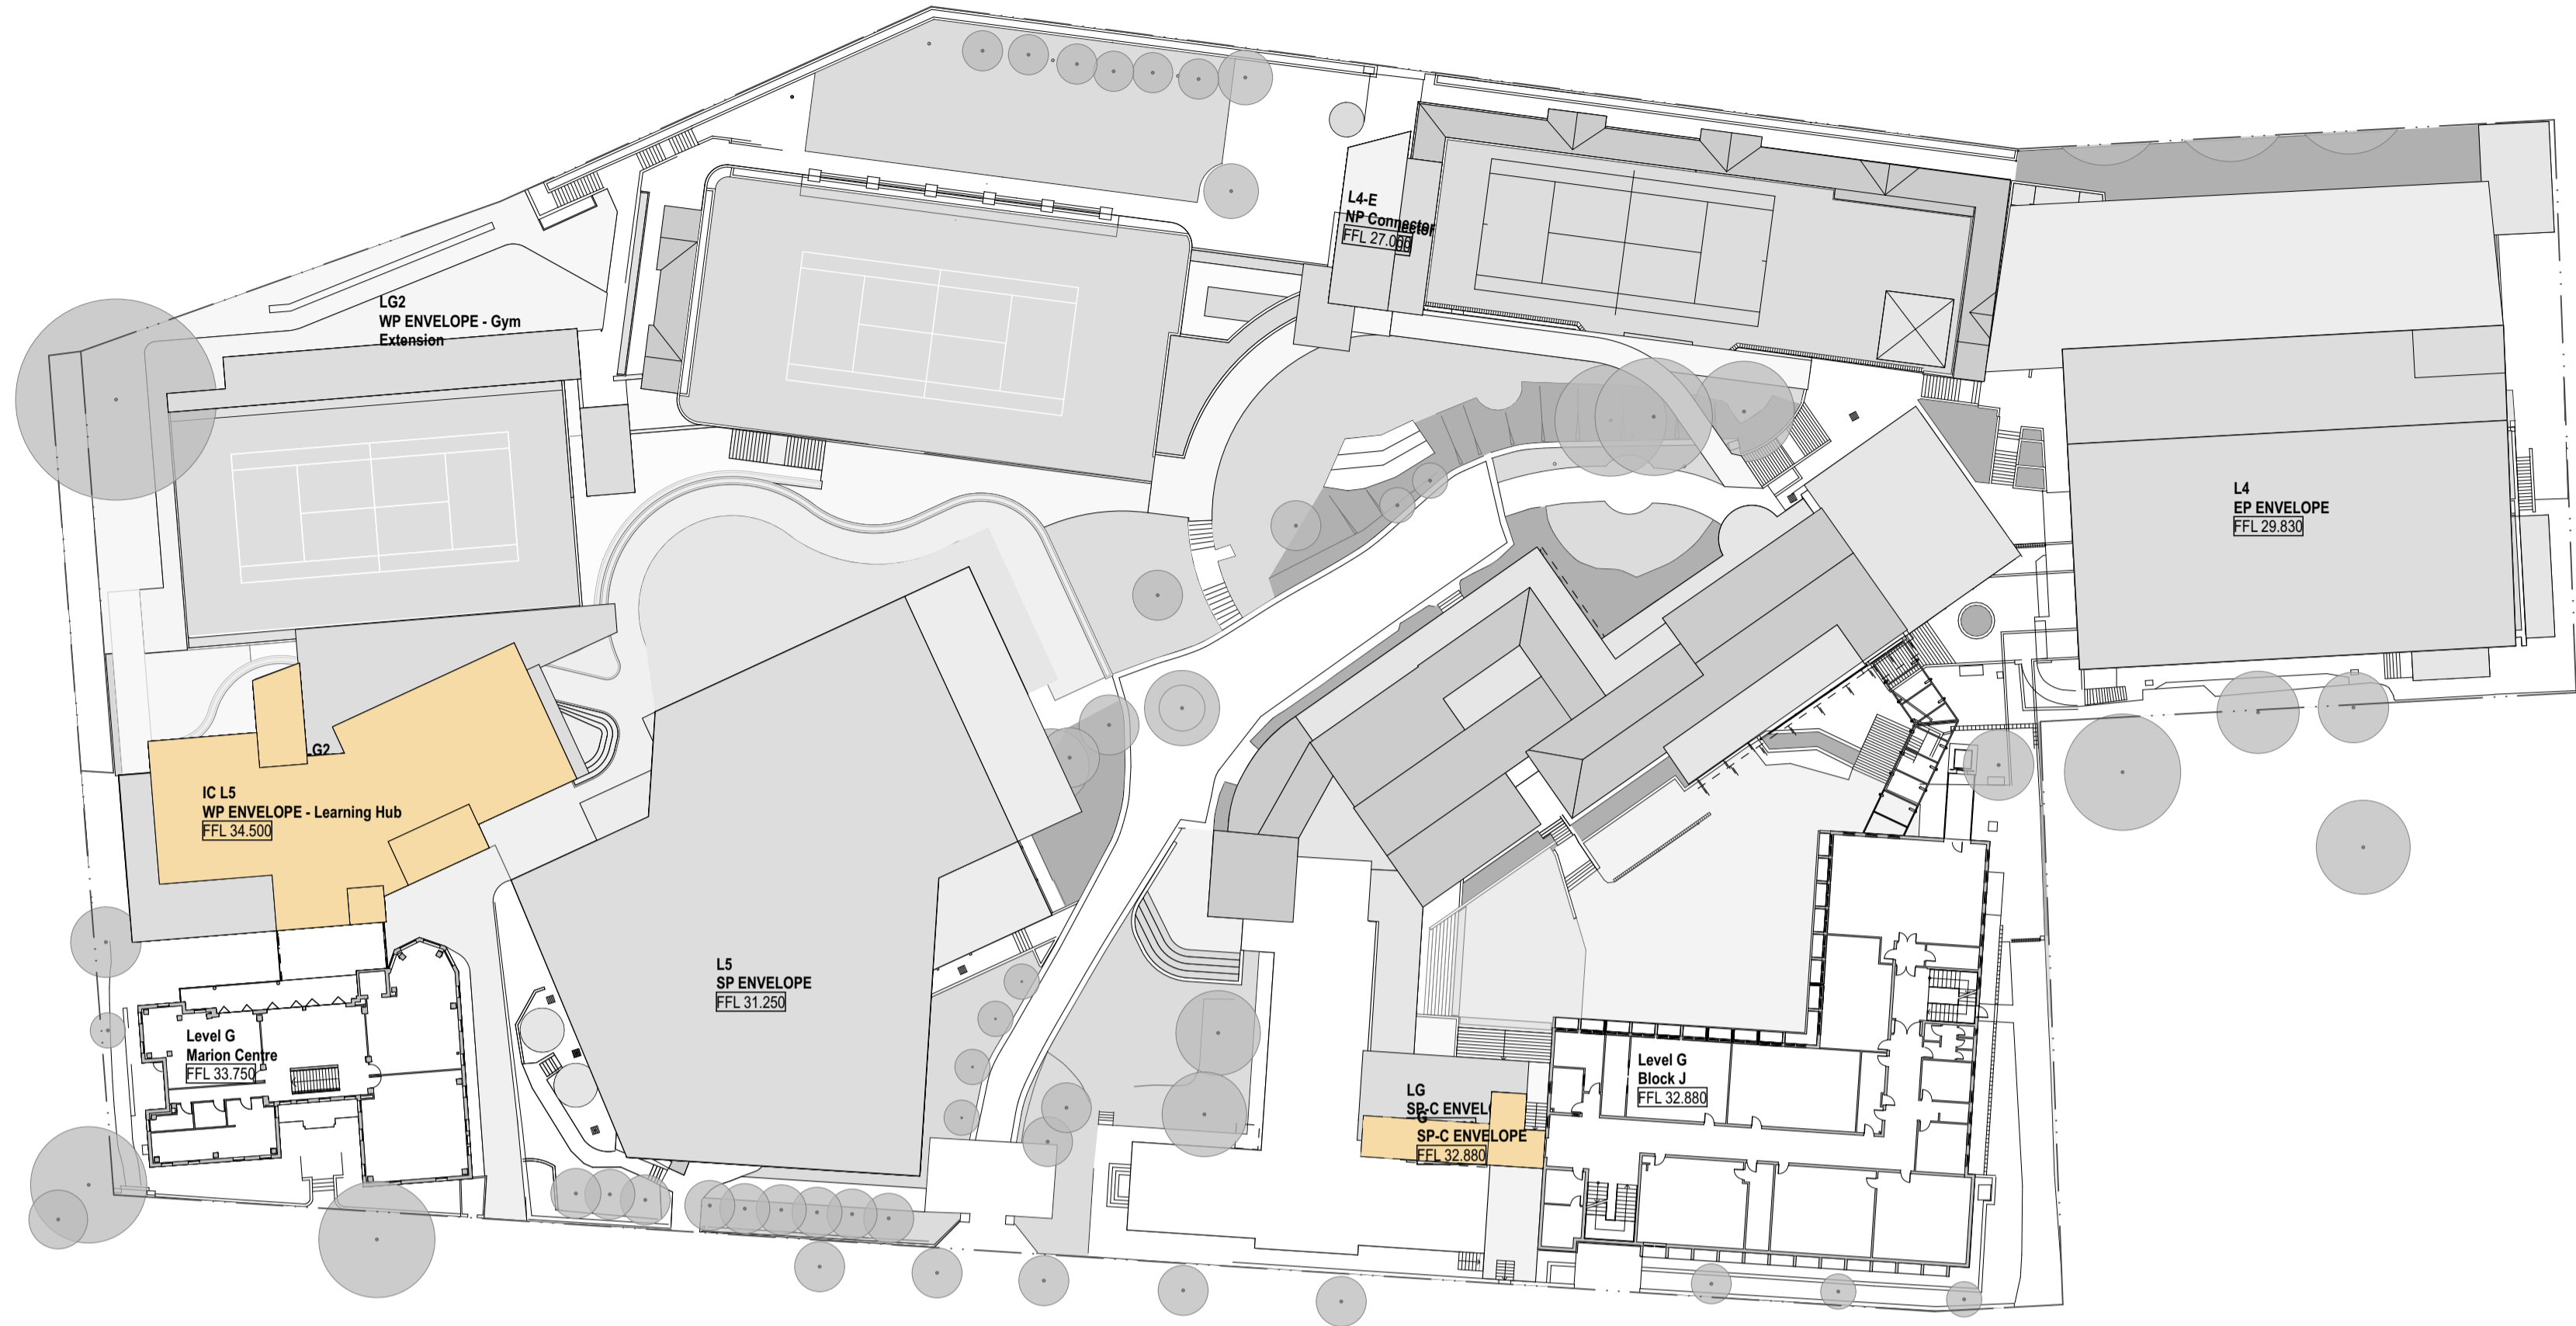

1 PLAN LEVEL 2  
1:500

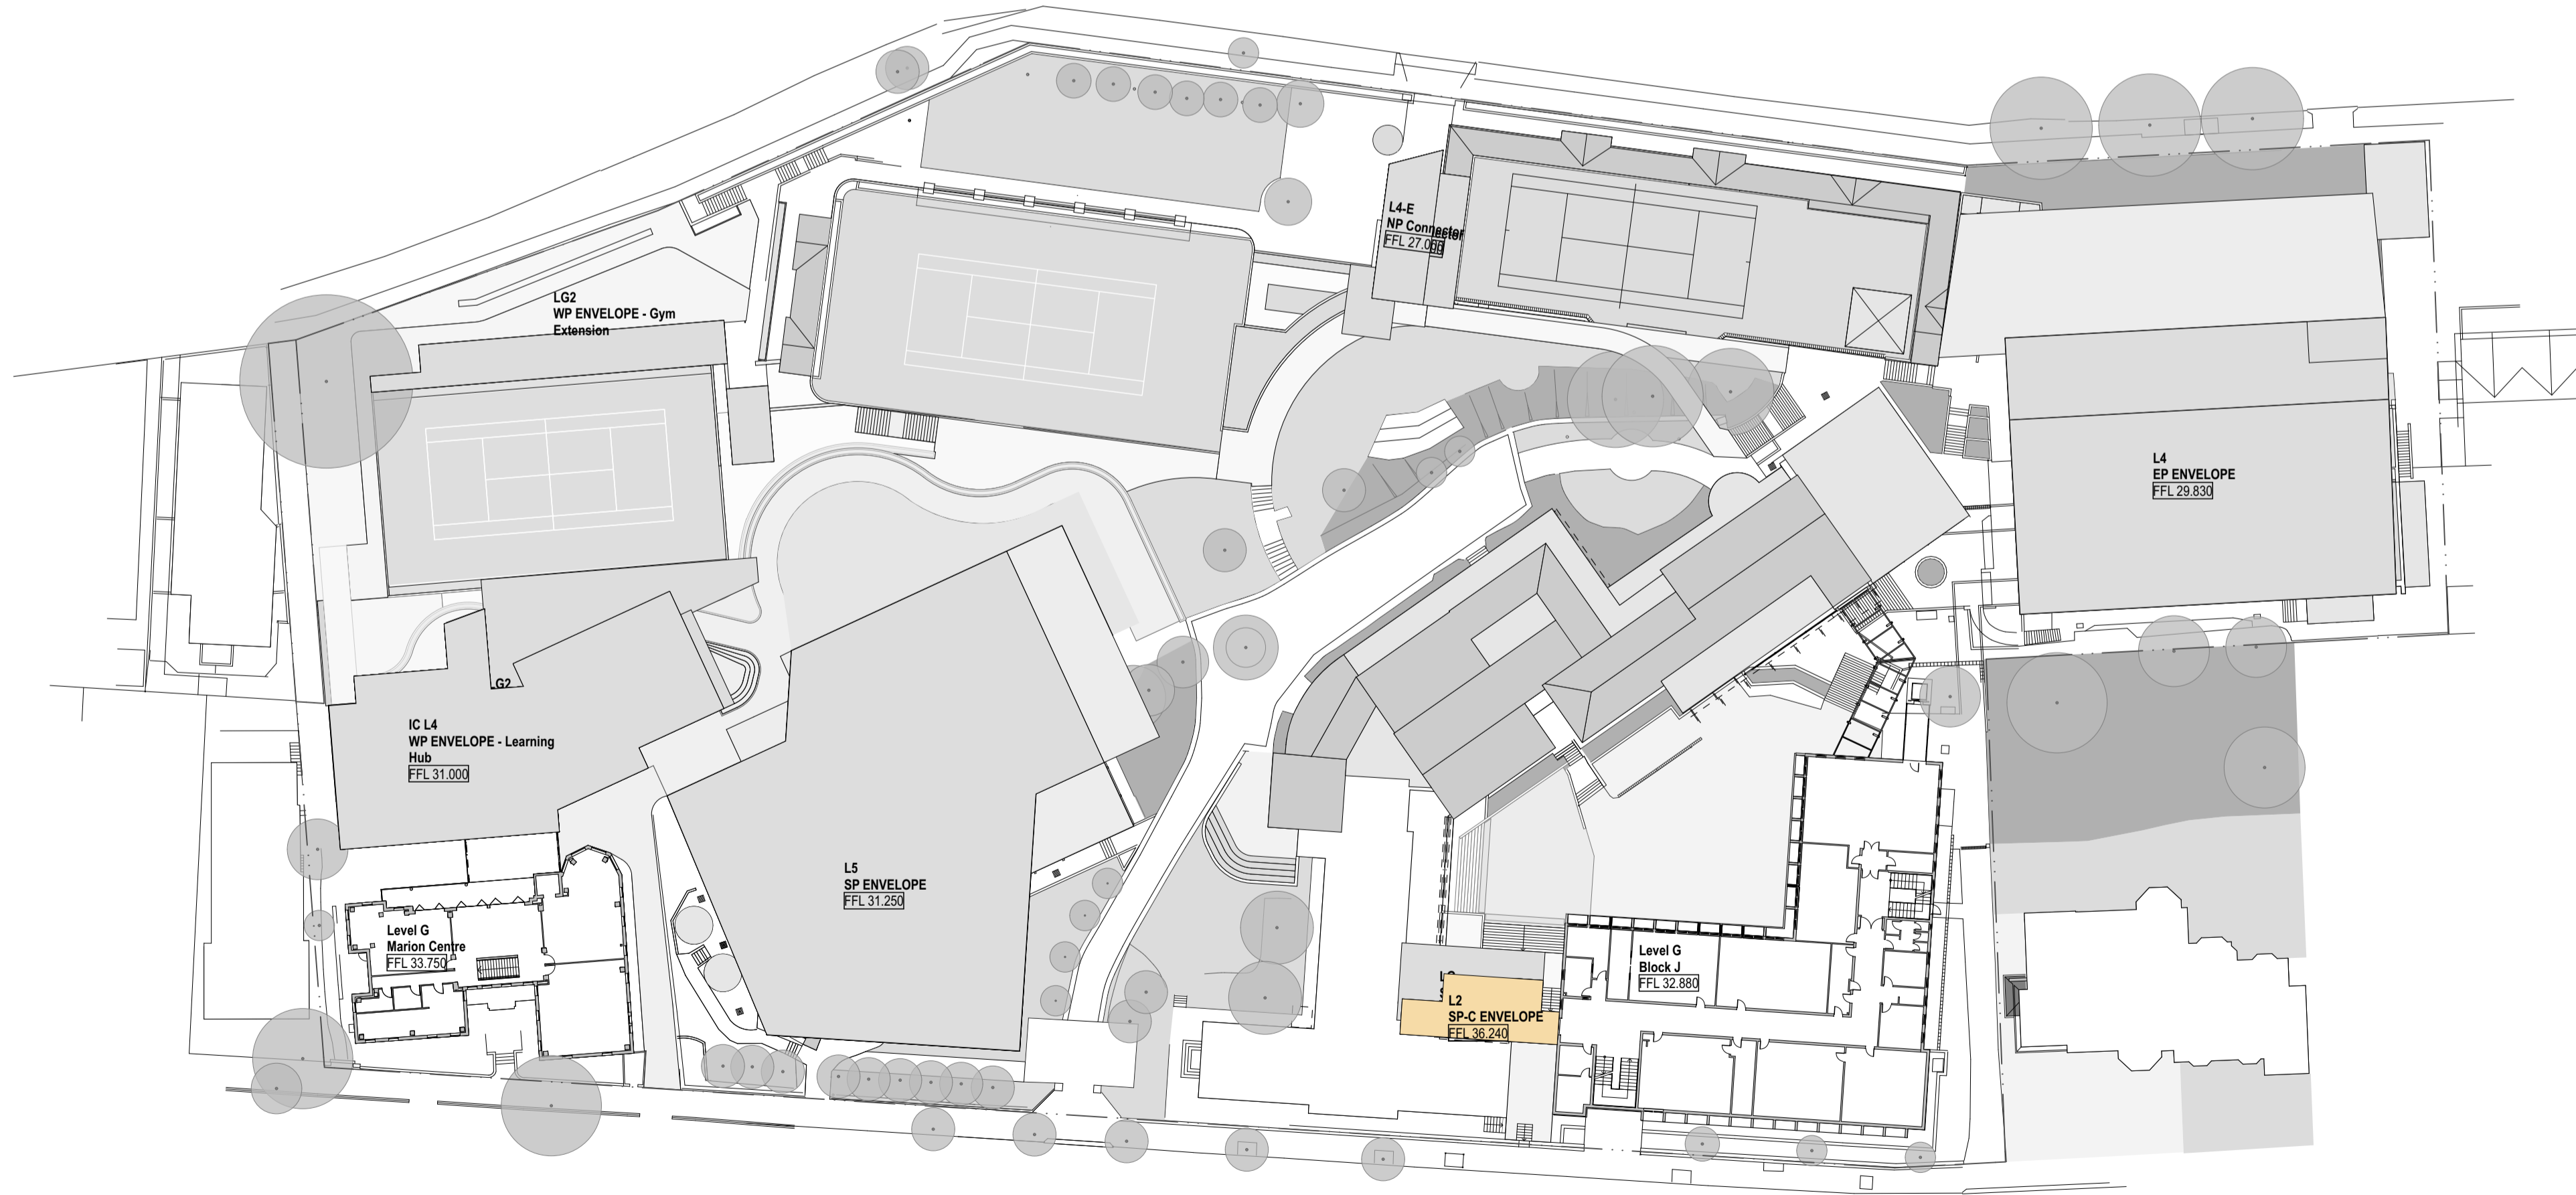

2 PLAN LEVEL 3  
1:500

02	21/7/17	SSD Submission	AWY
01	7/7/17	SSD Submission	KT
REV	DATE	DESCRIPTION	BY

fjmt studio architecture interiors landscape urban community  
 sydney melbourne uk  
 Level 5, 70 King Street +61 2 9251 7077 www.fjmtstudio.com



project  
**Master plan**  
 85 Carabella Street, Kirribilli  
 Sydney NSW 2061

title  
**Proposed Plans**  
**Masterplan Proposed Plan - L2 L3**

scale	1:500 @ A1	first issue	7/7/17
project code	sheet no.	revision	
<b>LKMP</b>	<b>MP-2004</b>	<b>02</b>	