

Western Precinct Plan

Level G

Learning Hub


Roof - Outdoor Terrace

Marian Centre

Level 1

Junior School

Roof

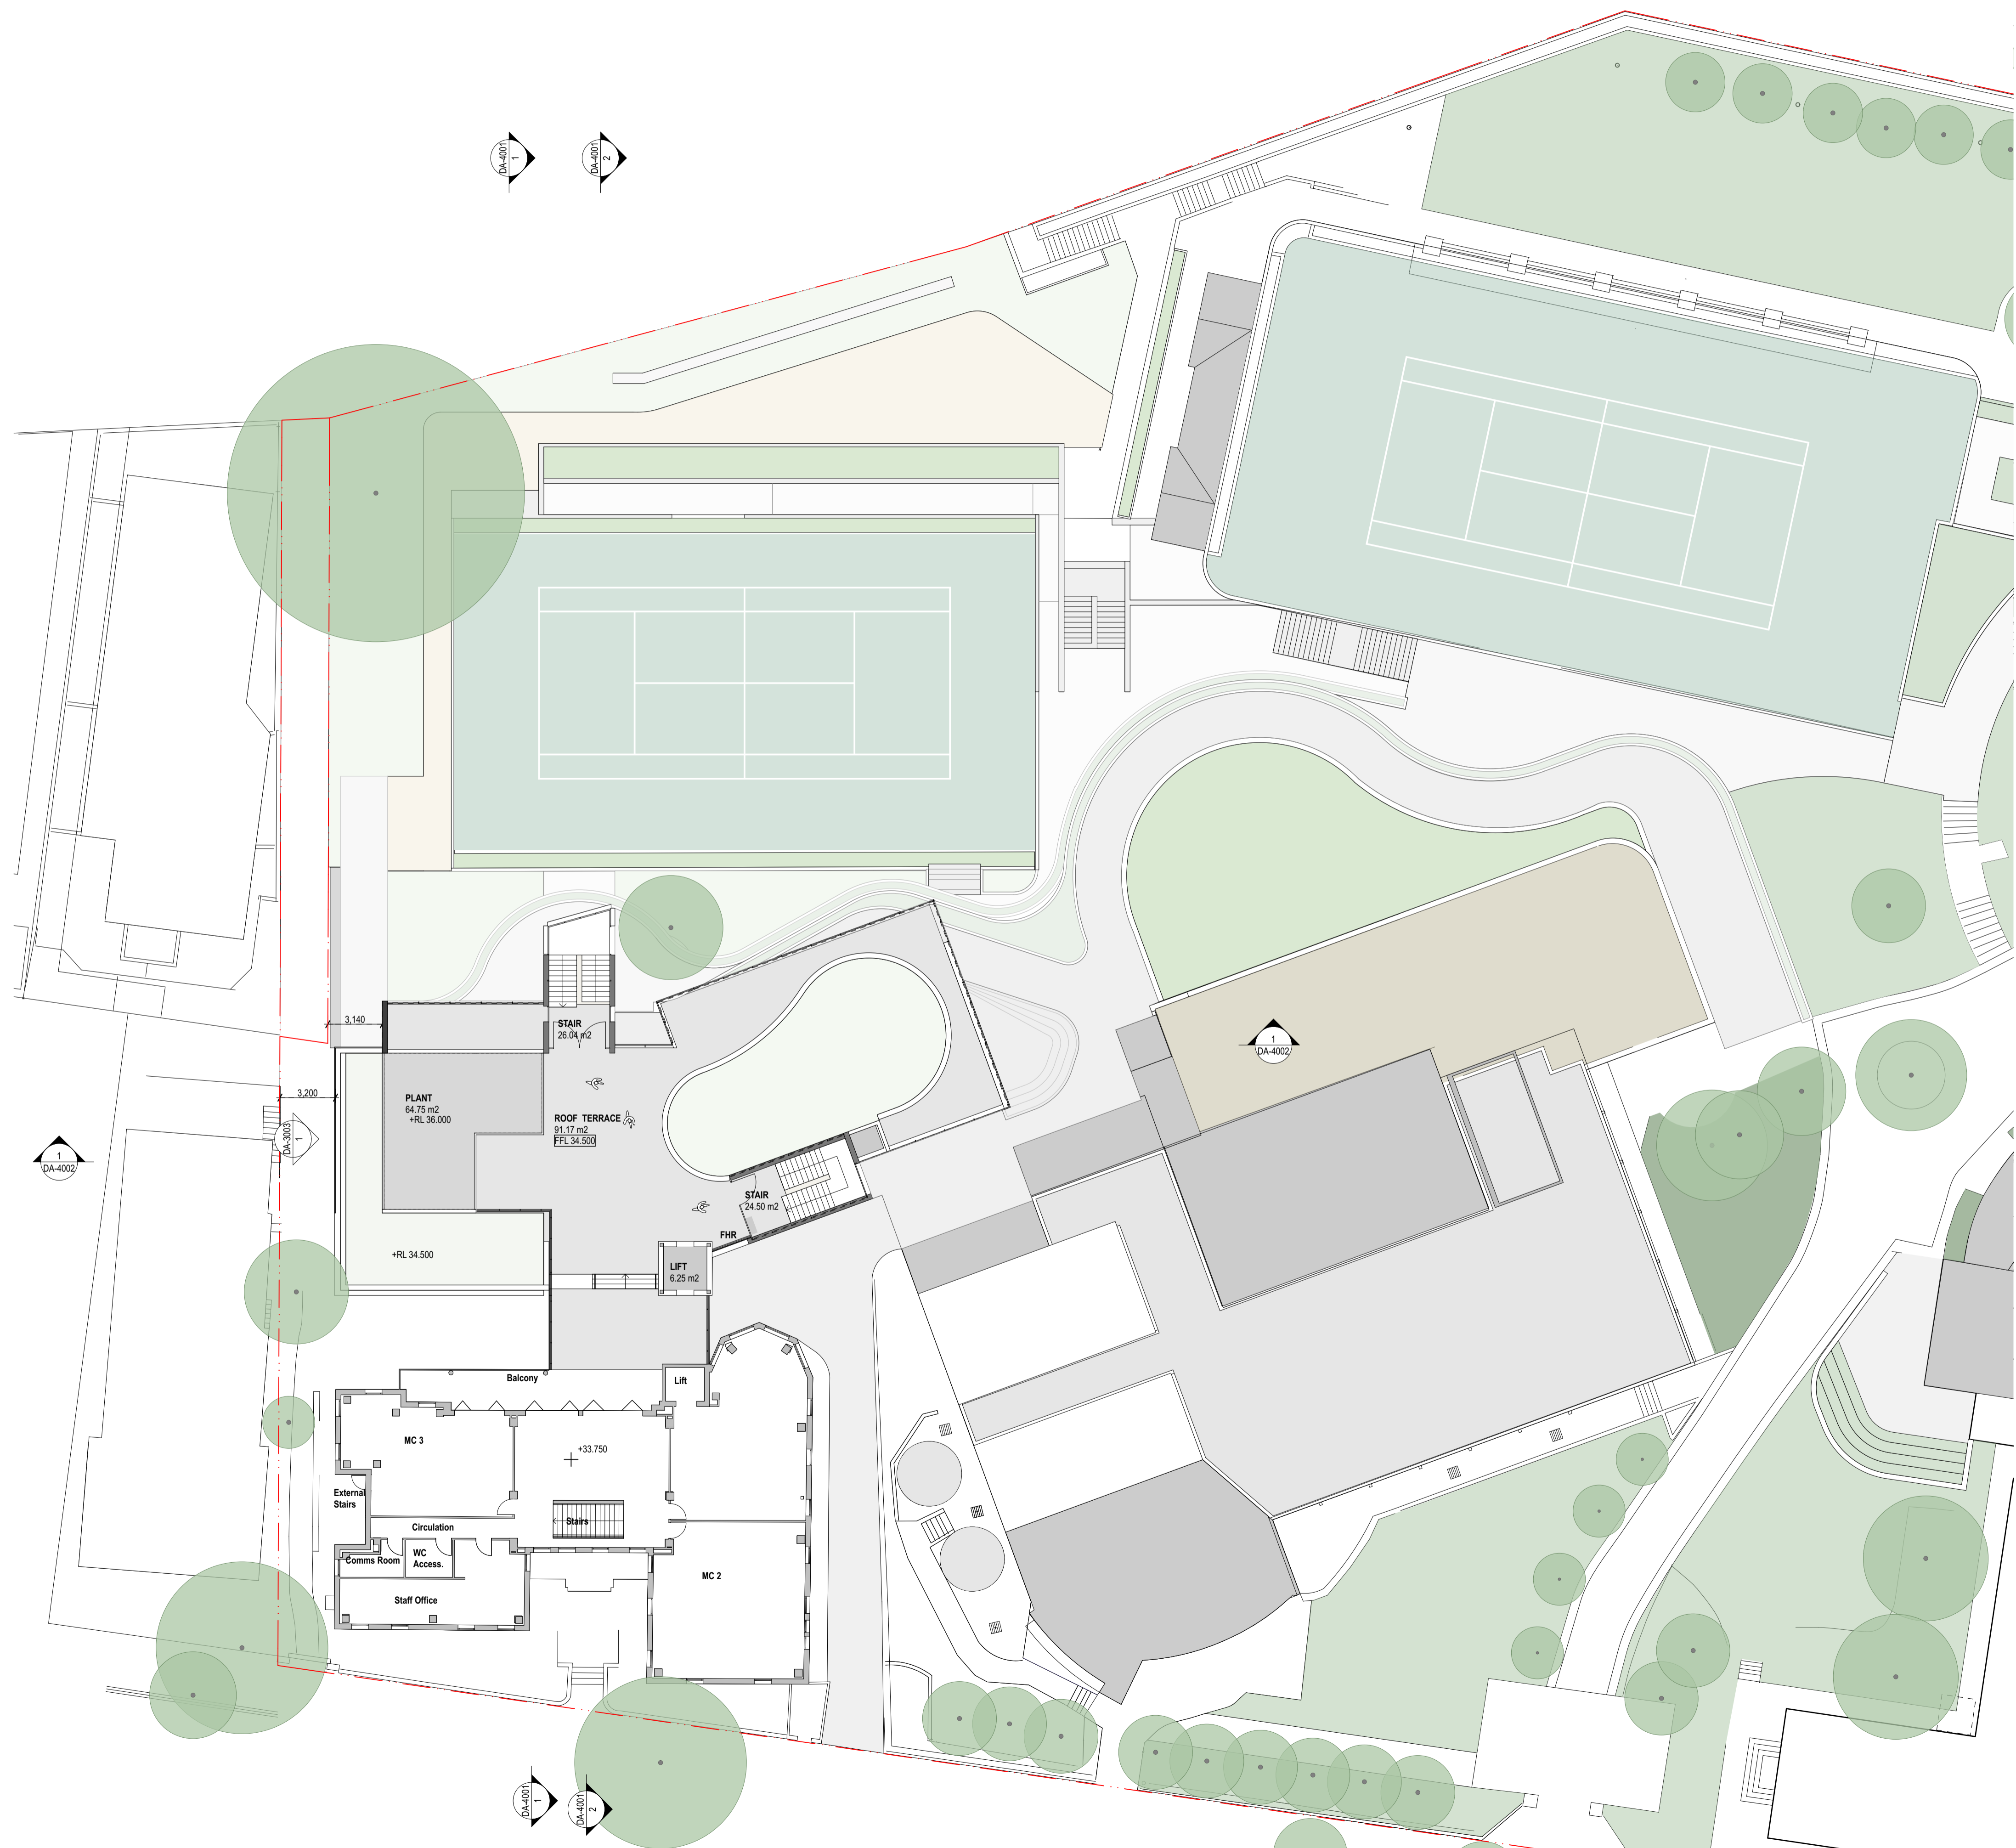


GENERAL NOTES
 ALL DIMENSIONS AND EXISTING CONDITIONS SHALL BE CHECKED AND VERIFIED BY THE CONTRACTOR BEFORE PROCEEDING WITH THE WORK
 ALL LEVELS RELATIVE TO AUSTRALIAN HEIGHT DATUM
 DO NOT SCALE DRAWINGS
 USE FIGURED DIMENSIONS ONLY

Legend
 Site Boundary

PROPOSED WORKS AND REFURBISHMENT

- Circulation
- Open Collaboration
- Amenities
- PDHPE
- Store
- Food Technology
- Staff
- Learning Studio
- Outdoor Learning

Proposed Demolition
 Proposed New Build

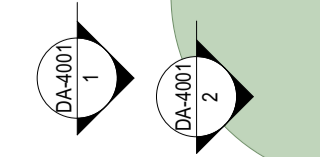

REV	DATE	DESCRIPTION	BY	CHK
03	16/3/18	SSO RTS Submission	KT	
02	21/7/17	SSO Submission	AWY	

fjmt studio architecture interiors landscape urban community
 sydney melbourne uk
 Level 5, 70 King Street +61 2 9251 7077 www.fjmtstudio.com

project
Master plan
 85 Carabella Street, Kirribilli
 Sydney NSW 2061

title
Western Precinct Plans
Western Precinct Learning Hub - Roof - Outdoor Terrace

scale 1:200 @ A1 first issued 7/7/17
 project code sheet no. revision
LKMP DA-2207 03