


DA-3002  
1

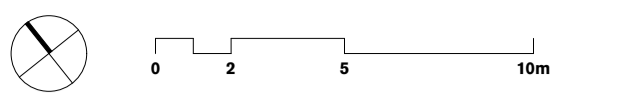

**GENERAL NOTES**  
 ALL DIMENSIONS AND EXISTING CONDITIONS SHALL BE CHECKED AND VERIFIED BY THE CONTRACTOR BEFORE PROCEEDING WITH THE WORK  
 ALL LEVELS RELATIVE TO AUSTRALIAN HEIGHT DATUM  
 DO NOT SCALE DRAWINGS  
 USE FIGURED DIMENSIONS ONLY

Legend  
 --- Site Boundary

**PROPOSED WORKS AND REFURBISHMENT**

- Circulation
- Open Collaboration
- Amenities
- PDHPE
- Store
- Food Technology
- Staff
- Learning Studio
- Outdoor Learning

Proposed Demolition  
 Proposed New Build

# Western Precinct Plan

Level E

**Learning Hub**


Ground Level

**Marian Centre**

Lower Ground

**Junior School**

Ground Level

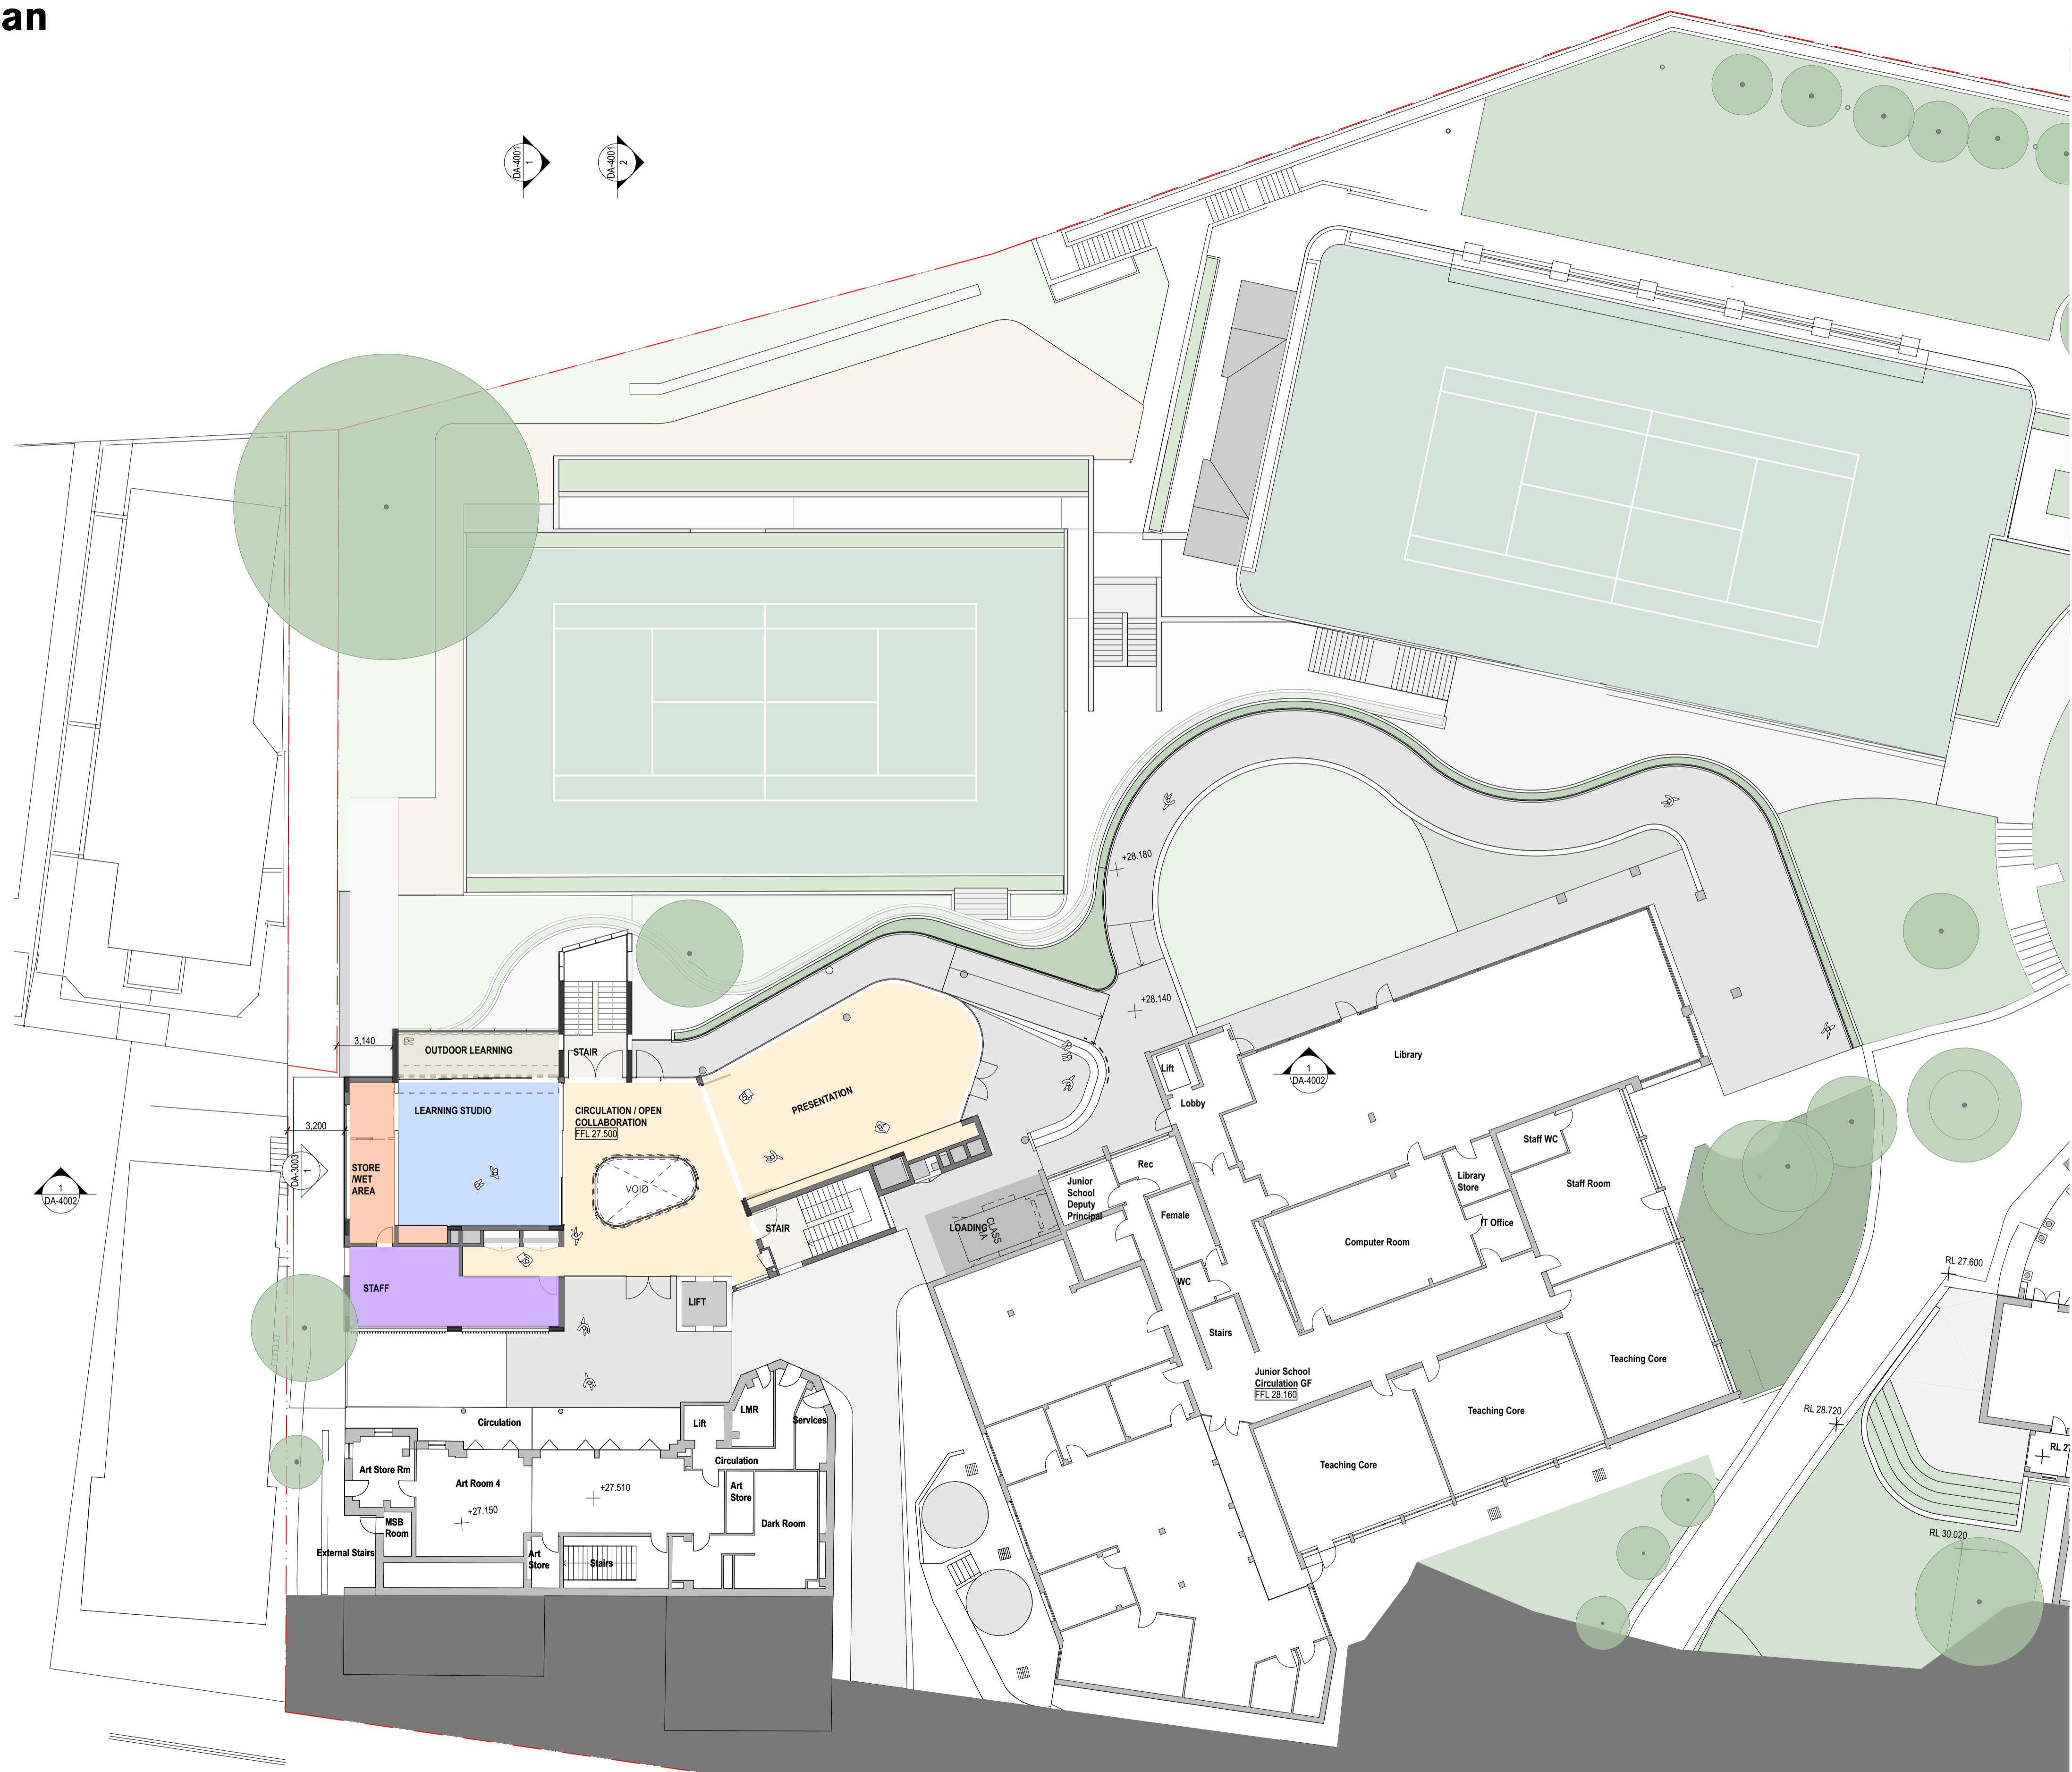

1  
DA-4002

1  
DA-4002

1  
DA-4001

2  
DA-4001

1  
DA-4001

2  
DA-4001

REV	DATE	DESCRIPTION	BY	CHK
02	21/7/17	S&S Submission	AWY	
01	17/7/17	S&S Submission	KT	

**fjmt studio** architecture interiors landscape urban community  
 sydney melbourne uk  
 Level 5, 70 King Street +61 2 9251 7077 www.fjmtstudio.com

project  
**Master plan**  
 85 Carabella Street, Kirribilli  
 Sydney NSW 2061

title  
**Western Precinct Plans**  
**Western Precinct Learning Hub - Ground Level**

scale 1:200 @ A1 first issued 7/7/17

project code sheet no. revision  
**LKMP DA-2205 02**