


Western Precinct Plan


Site Analysis

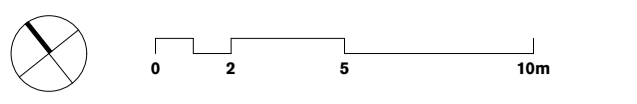

GENERAL NOTES
 ALL DIMENSIONS AND EXISTING CONDITIONS SHALL BE CHECKED AND VERIFIED BY THE CONTRACTOR BEFORE PROCEEDING WITH THE WORK
 ALL LEVELS RELATIVE TO AUSTRALIAN HEIGHT DATUM
 DO NOT SCALE DRAWINGS
 USE FIGURED DIMENSIONS ONLY

Legend

- PROPOSED DEMOLITION
- NEIGHBOURING PROPERTIES
- ACOUSTIC CONSIDERATION TO NEIGHBOURING PROPERTIES
- VIEW PRESERVATION TO NEIGHBOURING PROPERTIES
- EXISTING LEVELS (REFER SURVEY)

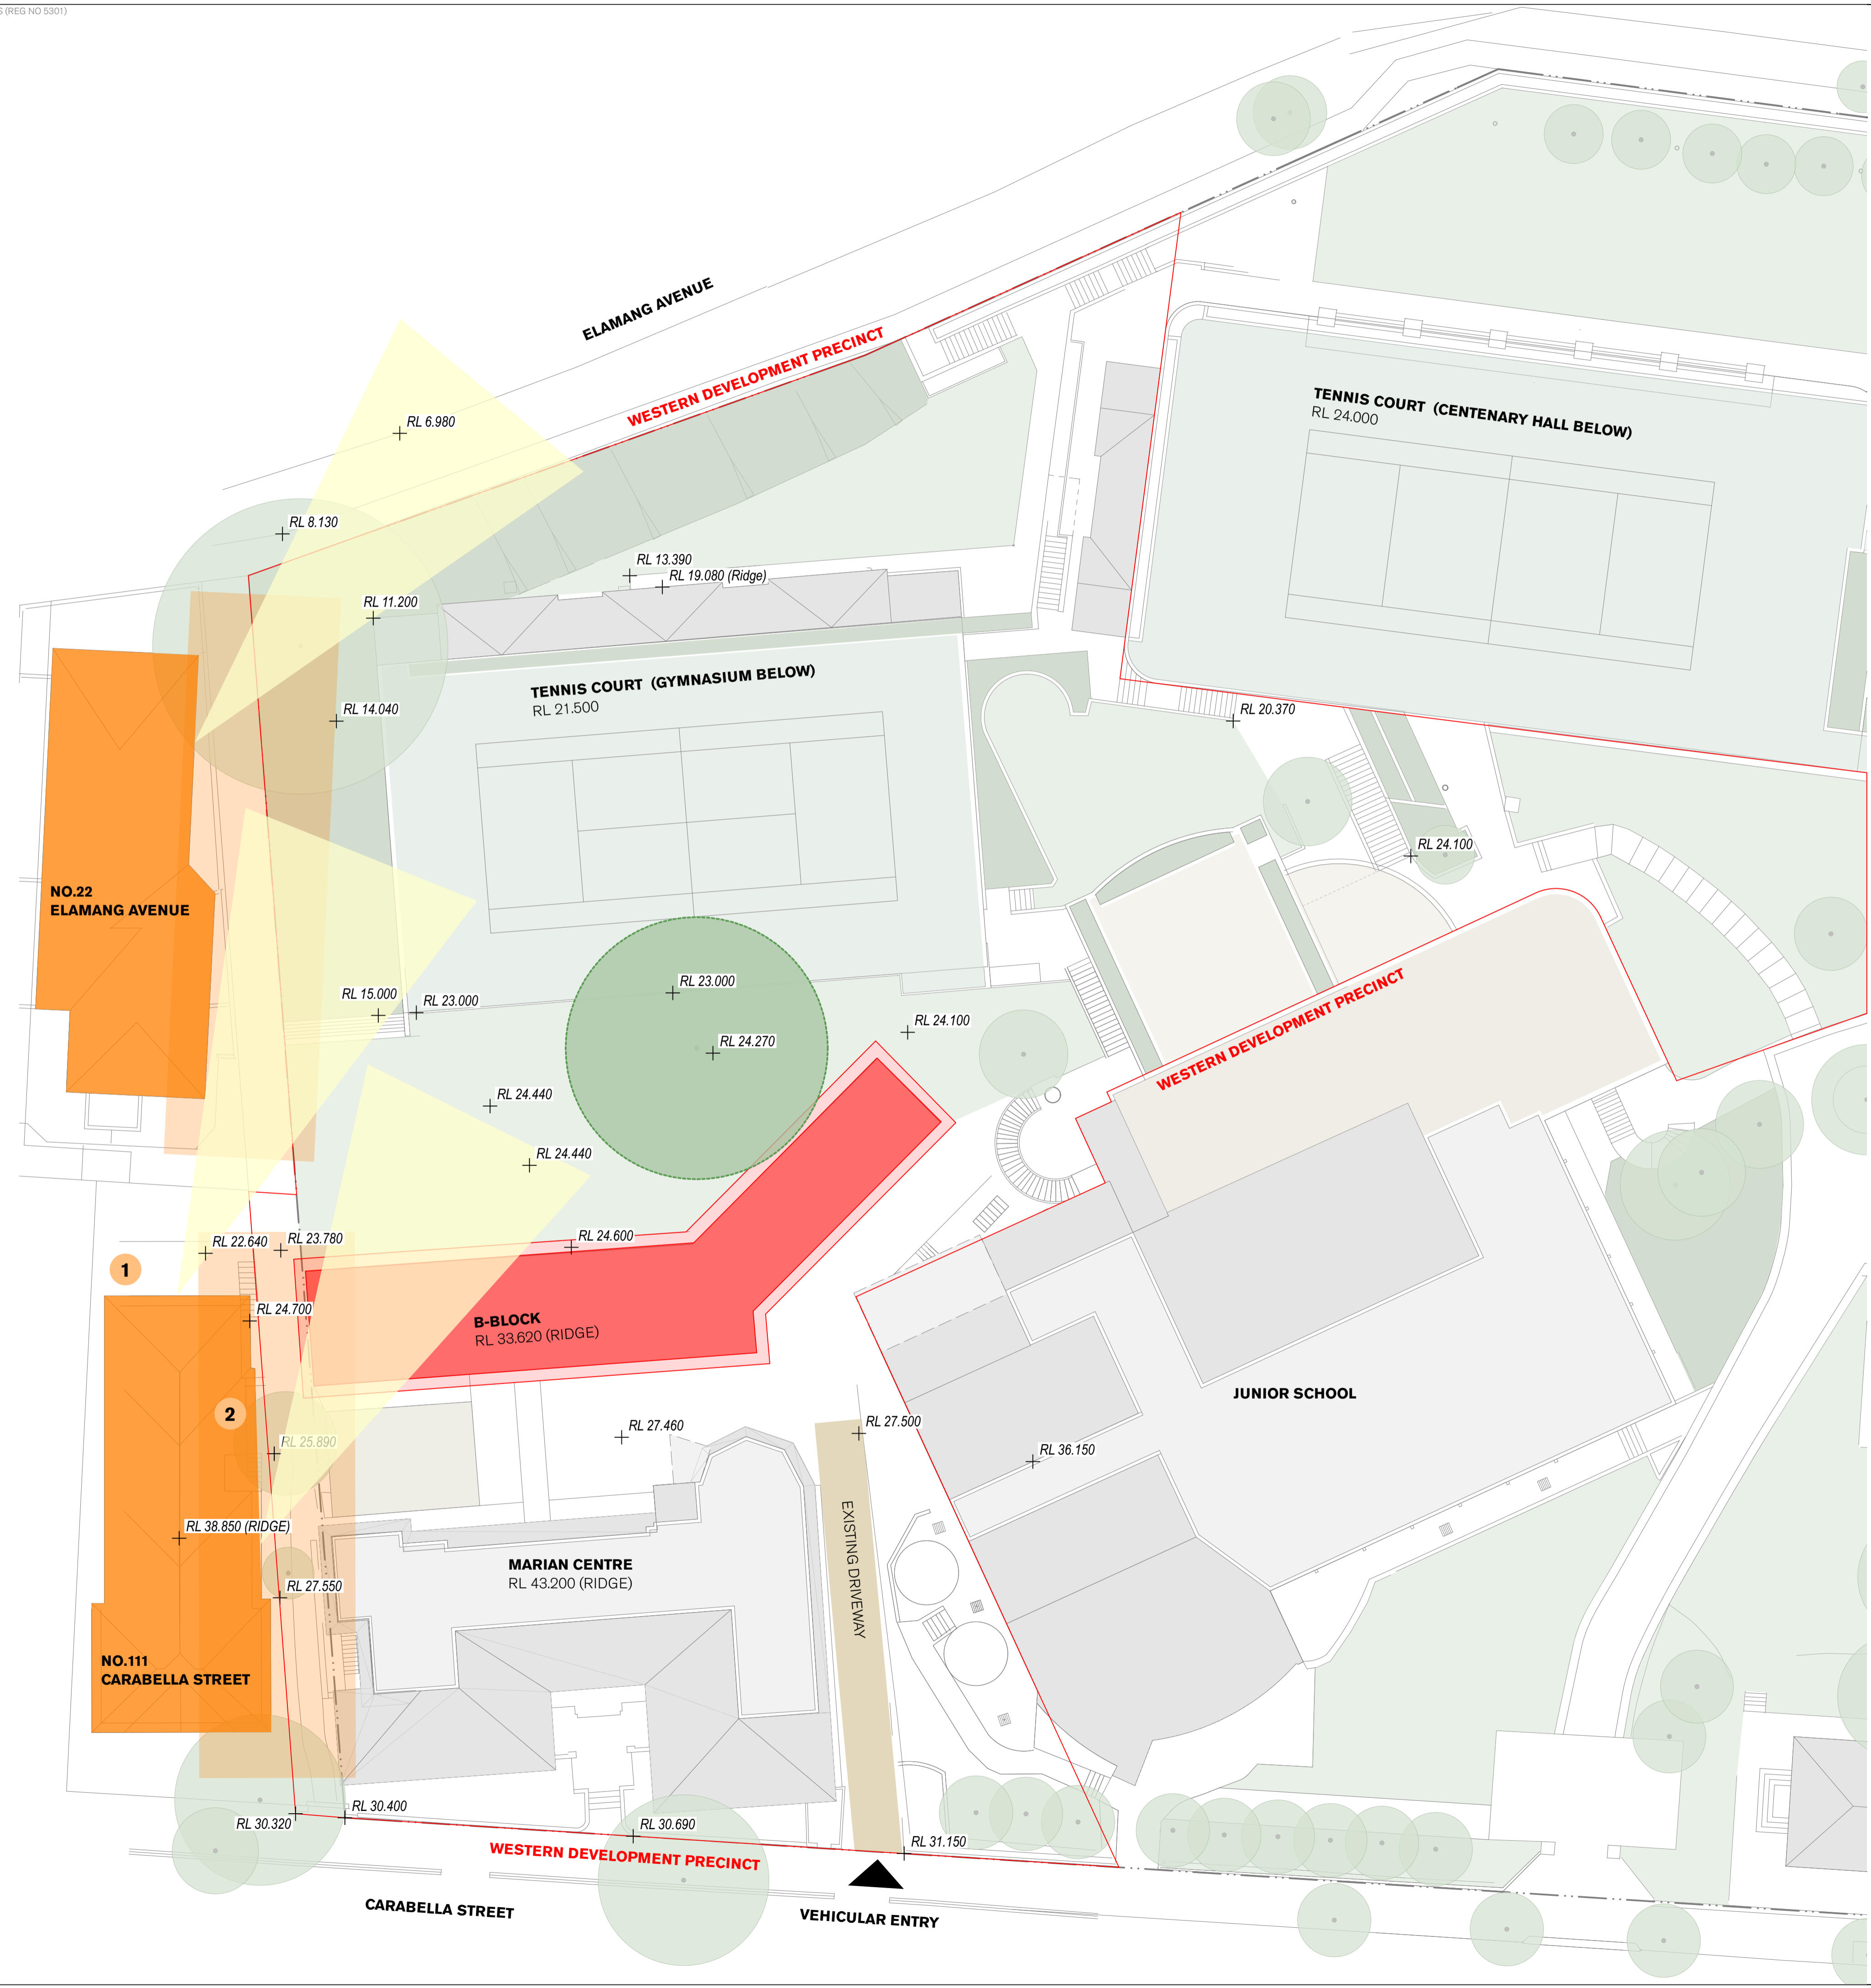

1 No. 111 Carabella Street - NE Elevation



2 No. 111 Carabella Street - SE Elevation (site boundary)

02	21/7/17	SSD Submission	AWY
01	7/7/17	SSD Submission	KT
REV	DATE	DESCRIPTION	BY
			CHK

fjmt studio architecture interiors landscape urban community
 sydney melbourne uk
 Level 5, 70 King Street E +61 2 9251 7077 www.fjmtstudio.com



project
Master plan
 85 Carabella Street, Kirribilli
 Sydney NSW 2061

title
Envelopes
Western Precinct Development Site

scale	1:200 @ A1	first issued	7/7/17
project code	sheet no.	revision	
LKMP	MP-1105		02