

Eastern Precinct Plan

Site Analysis

- 1

DEVELOPMENT SITE 1

External works remediation
- 2

DEVELOPMENT SITE 2


Development Envelope



1 View east towards existing Performing Arts Building



1 View south towards existing Mary Ward

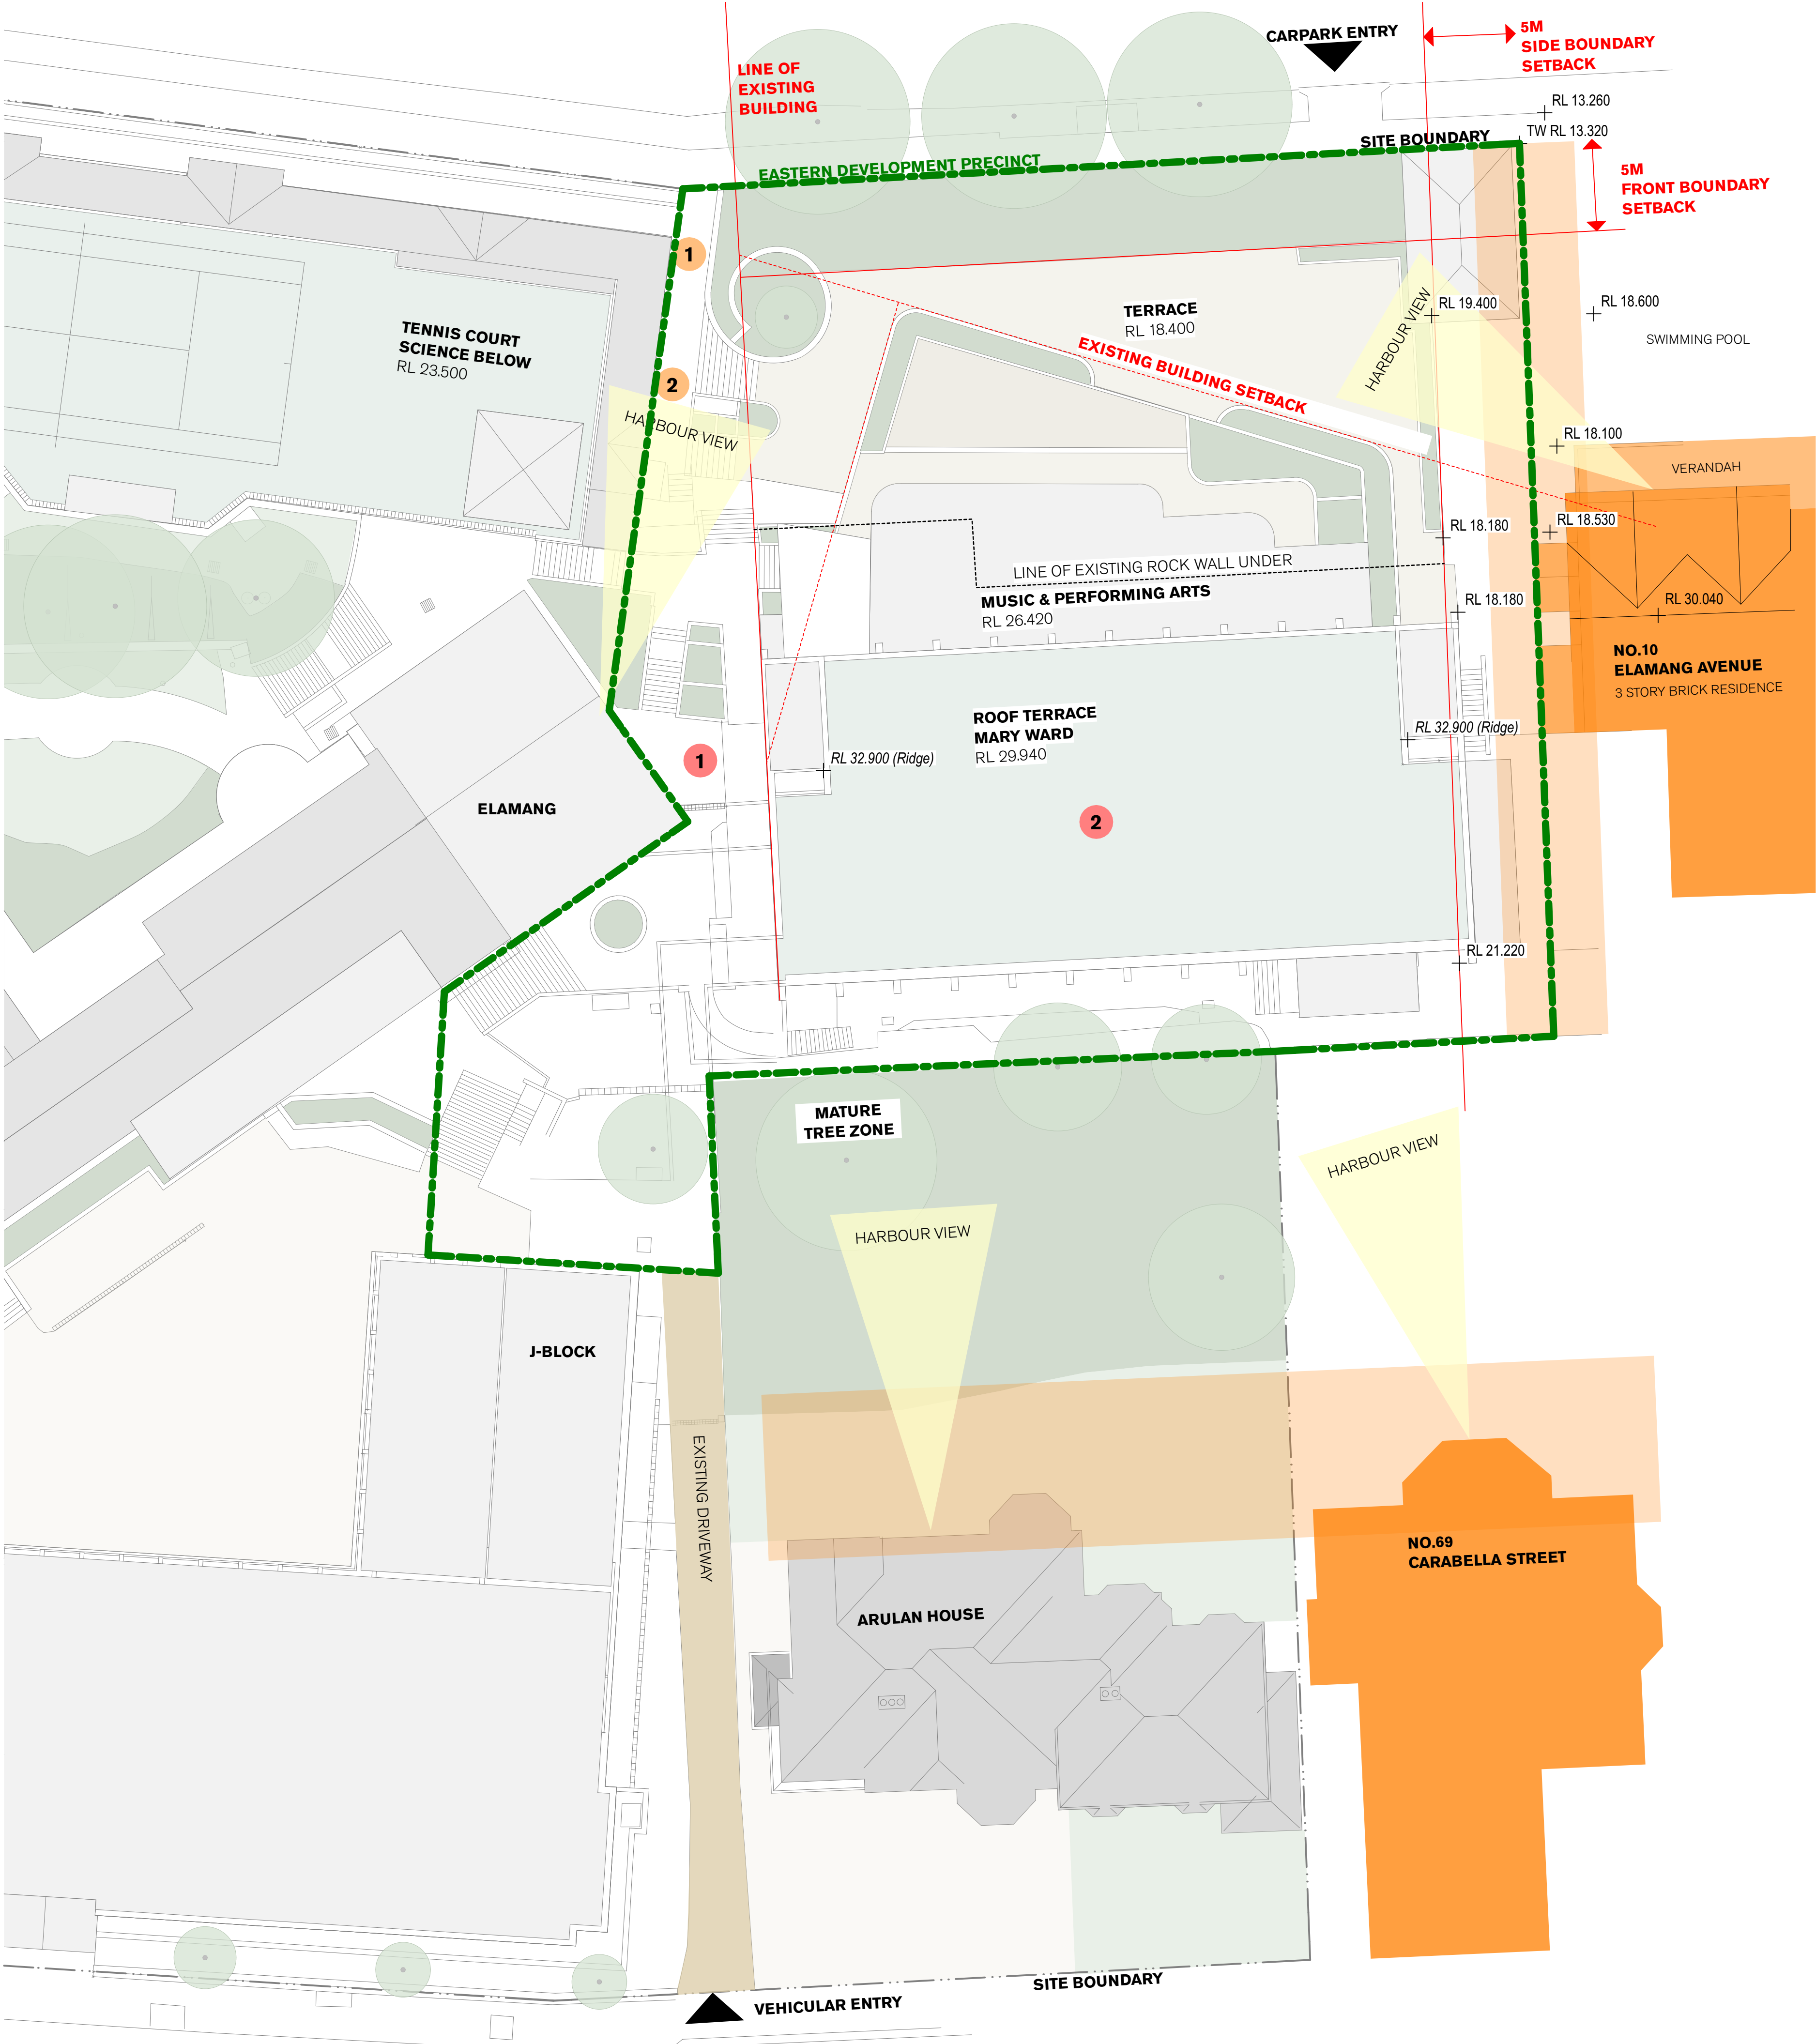

02

0

2

5

10m

GENERAL NOTES

ALL DIMENSIONS AND EXISTING CONDITIONS SHALL BE CHECKED AND VERIFIED BY THE CONTRACTOR BEFORE PROCEEDING WITH THE WORK

ALL LEVELS RELATIVE TO 'AUSTRALIAN HEIGHT DATUM'

DO NOT SCALE DRAWINGS

USE FIGURED DIMENSIONS ONLY

legend

NEIGHBOURING PROPERTIES

ACOUSTIC CONSIDERATION TO NEIGHBOURING PROPERTIES

VIEW PRESERVATION

02	21/7/17	SSD Submission	AWY
01	7/7/17	SSD Submission	KT
REV	DATE	DESCRIPTION	BY CHK

fjmt studio architecture interiors landscape urban community
sydney melbourne uk
Level 5, 70 King Street • +61 2 9251 7077 • fjmtstudio.com

project
Master plan
85 Carabella Street, Kirribilli
Sydney NSW 2061

title
Envelopes
Eastern Precinct Development Site

scale	1:200 @ A1	first issued	7/7/17
project code	sheet no.	revision	
LKMP	MP-1109	02	