

# Western Precinct Plan



Level A

## Learning Hub

Lower Ground 1

## Gymnasium

Ground Level

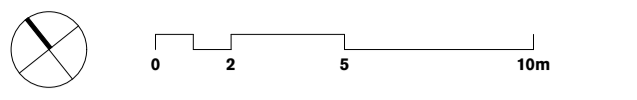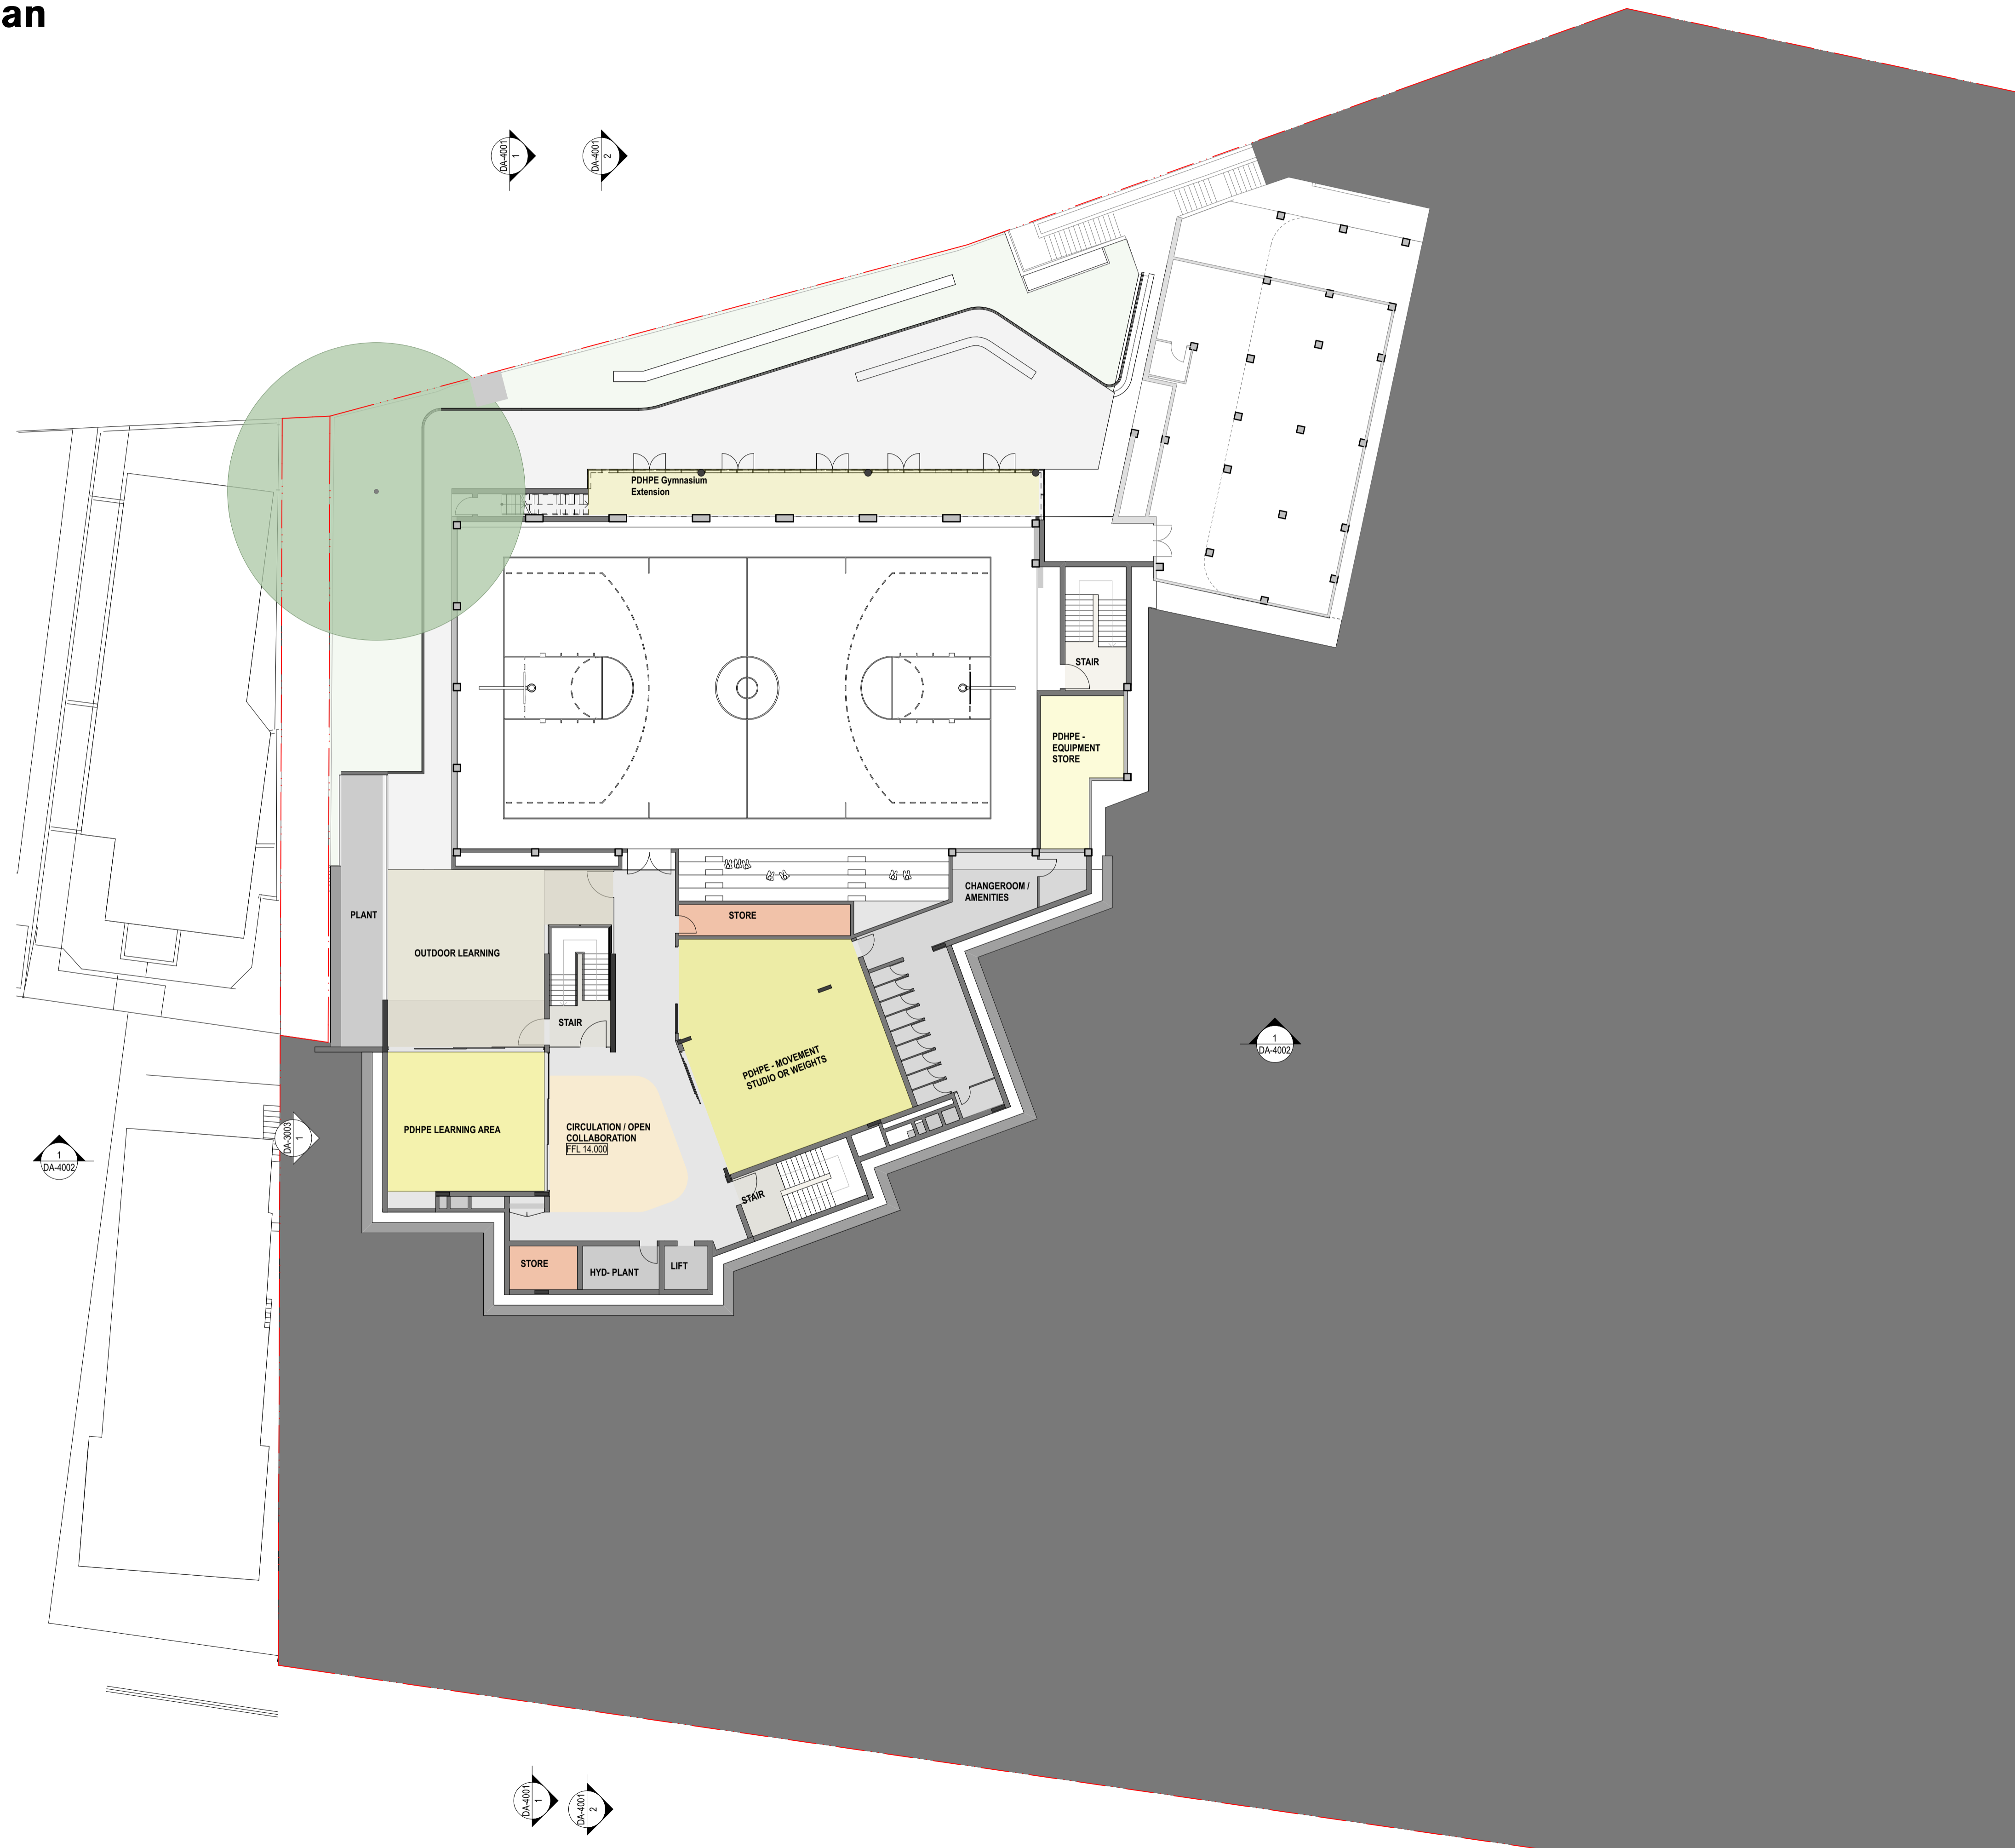

**GENERAL NOTES**  
 ALL DIMENSIONS AND EXISTING CONDITIONS SHALL BE CHECKED AND VERIFIED BY THE CONTRACTOR BEFORE PROCEEDING WITH THE WORK  
 ALL LEVELS RELATIVE TO AUSTRALIAN HEIGHT DATUM  
 DO NOT SCALE DRAWINGS  
 USE FIGURED DIMENSIONS ONLY

legend  
 --- Site Boundary

- Circulation
- Open Collaboration
- Amenities
- PDHPE
- Store
- Food Technology
- Staff
- Design Workshop
- Learning Studio
- Outdoor Learning

- Proposed Demolition
- Proposed New Build

REV	DATE	DESCRIPTION	BY	CHK
02	21/7/17	SSD Submission	AWY	
01	7/7/17	SSD Submission	KT	

fjmt studio architecture interiors landscape urban community  
 sydney melbourne uk  
 Level 5, 70 King Street • +61 2 9251 7077 • [fjmtstudio.com](http://fjmtstudio.com)



project  
**Master plan**  
 85 Carabella Street, Kirribilli  
 Sydney NSW 2061

title  
**Western Precinct Plans**  
**Western Precinct Learning Hub - Lower**  
**Ground 4**

scale	1:200 @ A1	first issued	7/7/17
project code	sheet no.	revision	
LKMP	DA-2201	02	