


# Western Precinct

Section

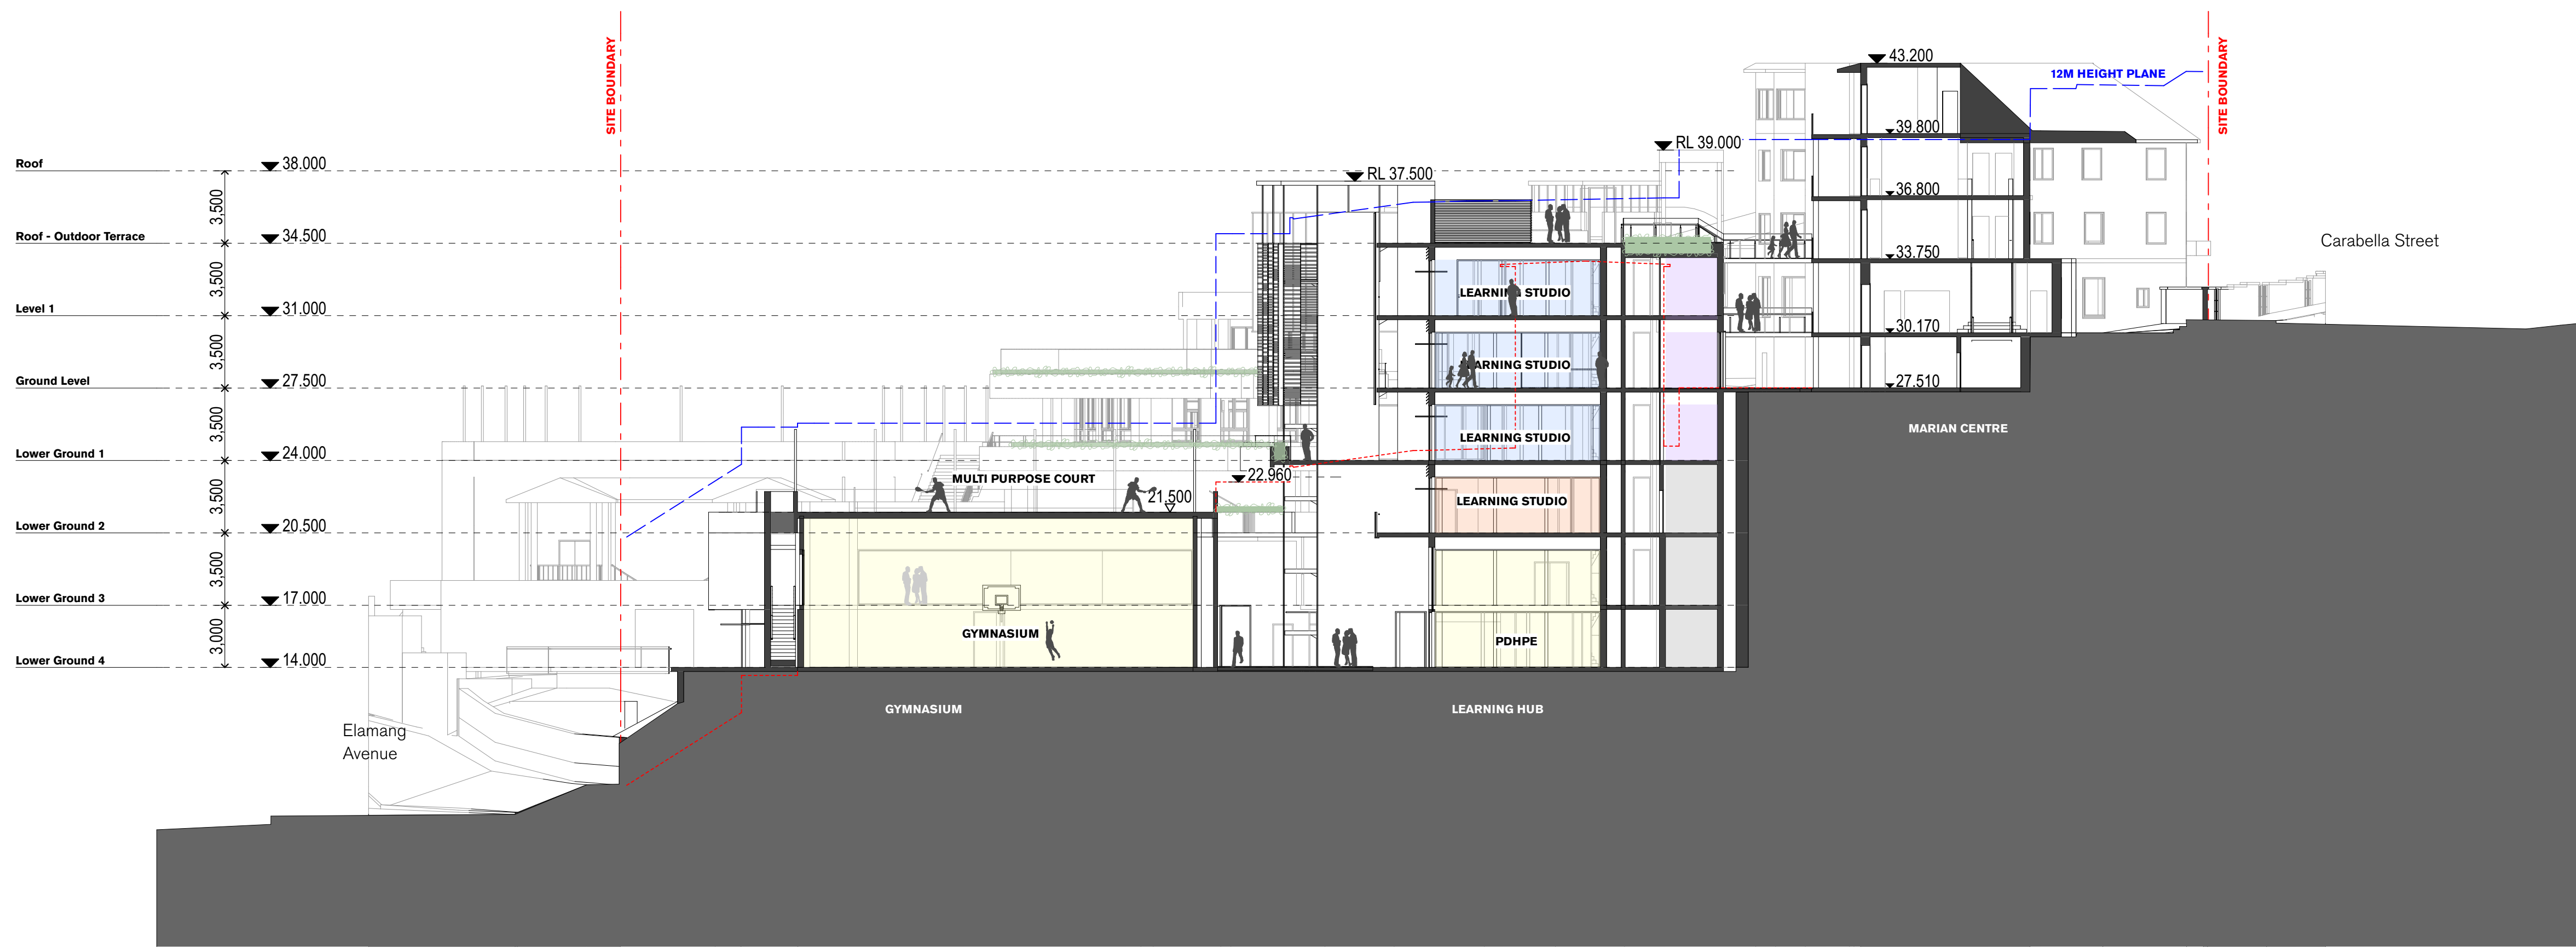

1 SECTION 1:200



2 SECTION 1:200

REV	DATE	DESCRIPTION	BY	CHK
02	21/7/17	SSD Submission	AWY	
01	17/7/17	SSD Submission	KT	

fjmt studio architecture interiors landscape urban community  
 sydney melbourne uk  
 Level 5, 70 King Street +61 2 9251 7077 www.fjmtstudio.com



project  
**Master plan**  
 85 Carabella Street, Kirribilli  
 Sydney NSW 2061

title  
**Sections**  
**Sections 1 - Western Precinct Learning Hub**

project code	sheet no.	revision
LKMP	DA-4001	02