
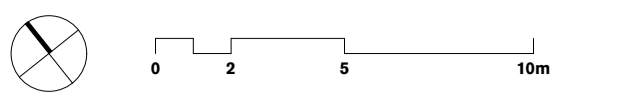


# Southern Precinct Plan Stage 1

Level Roof

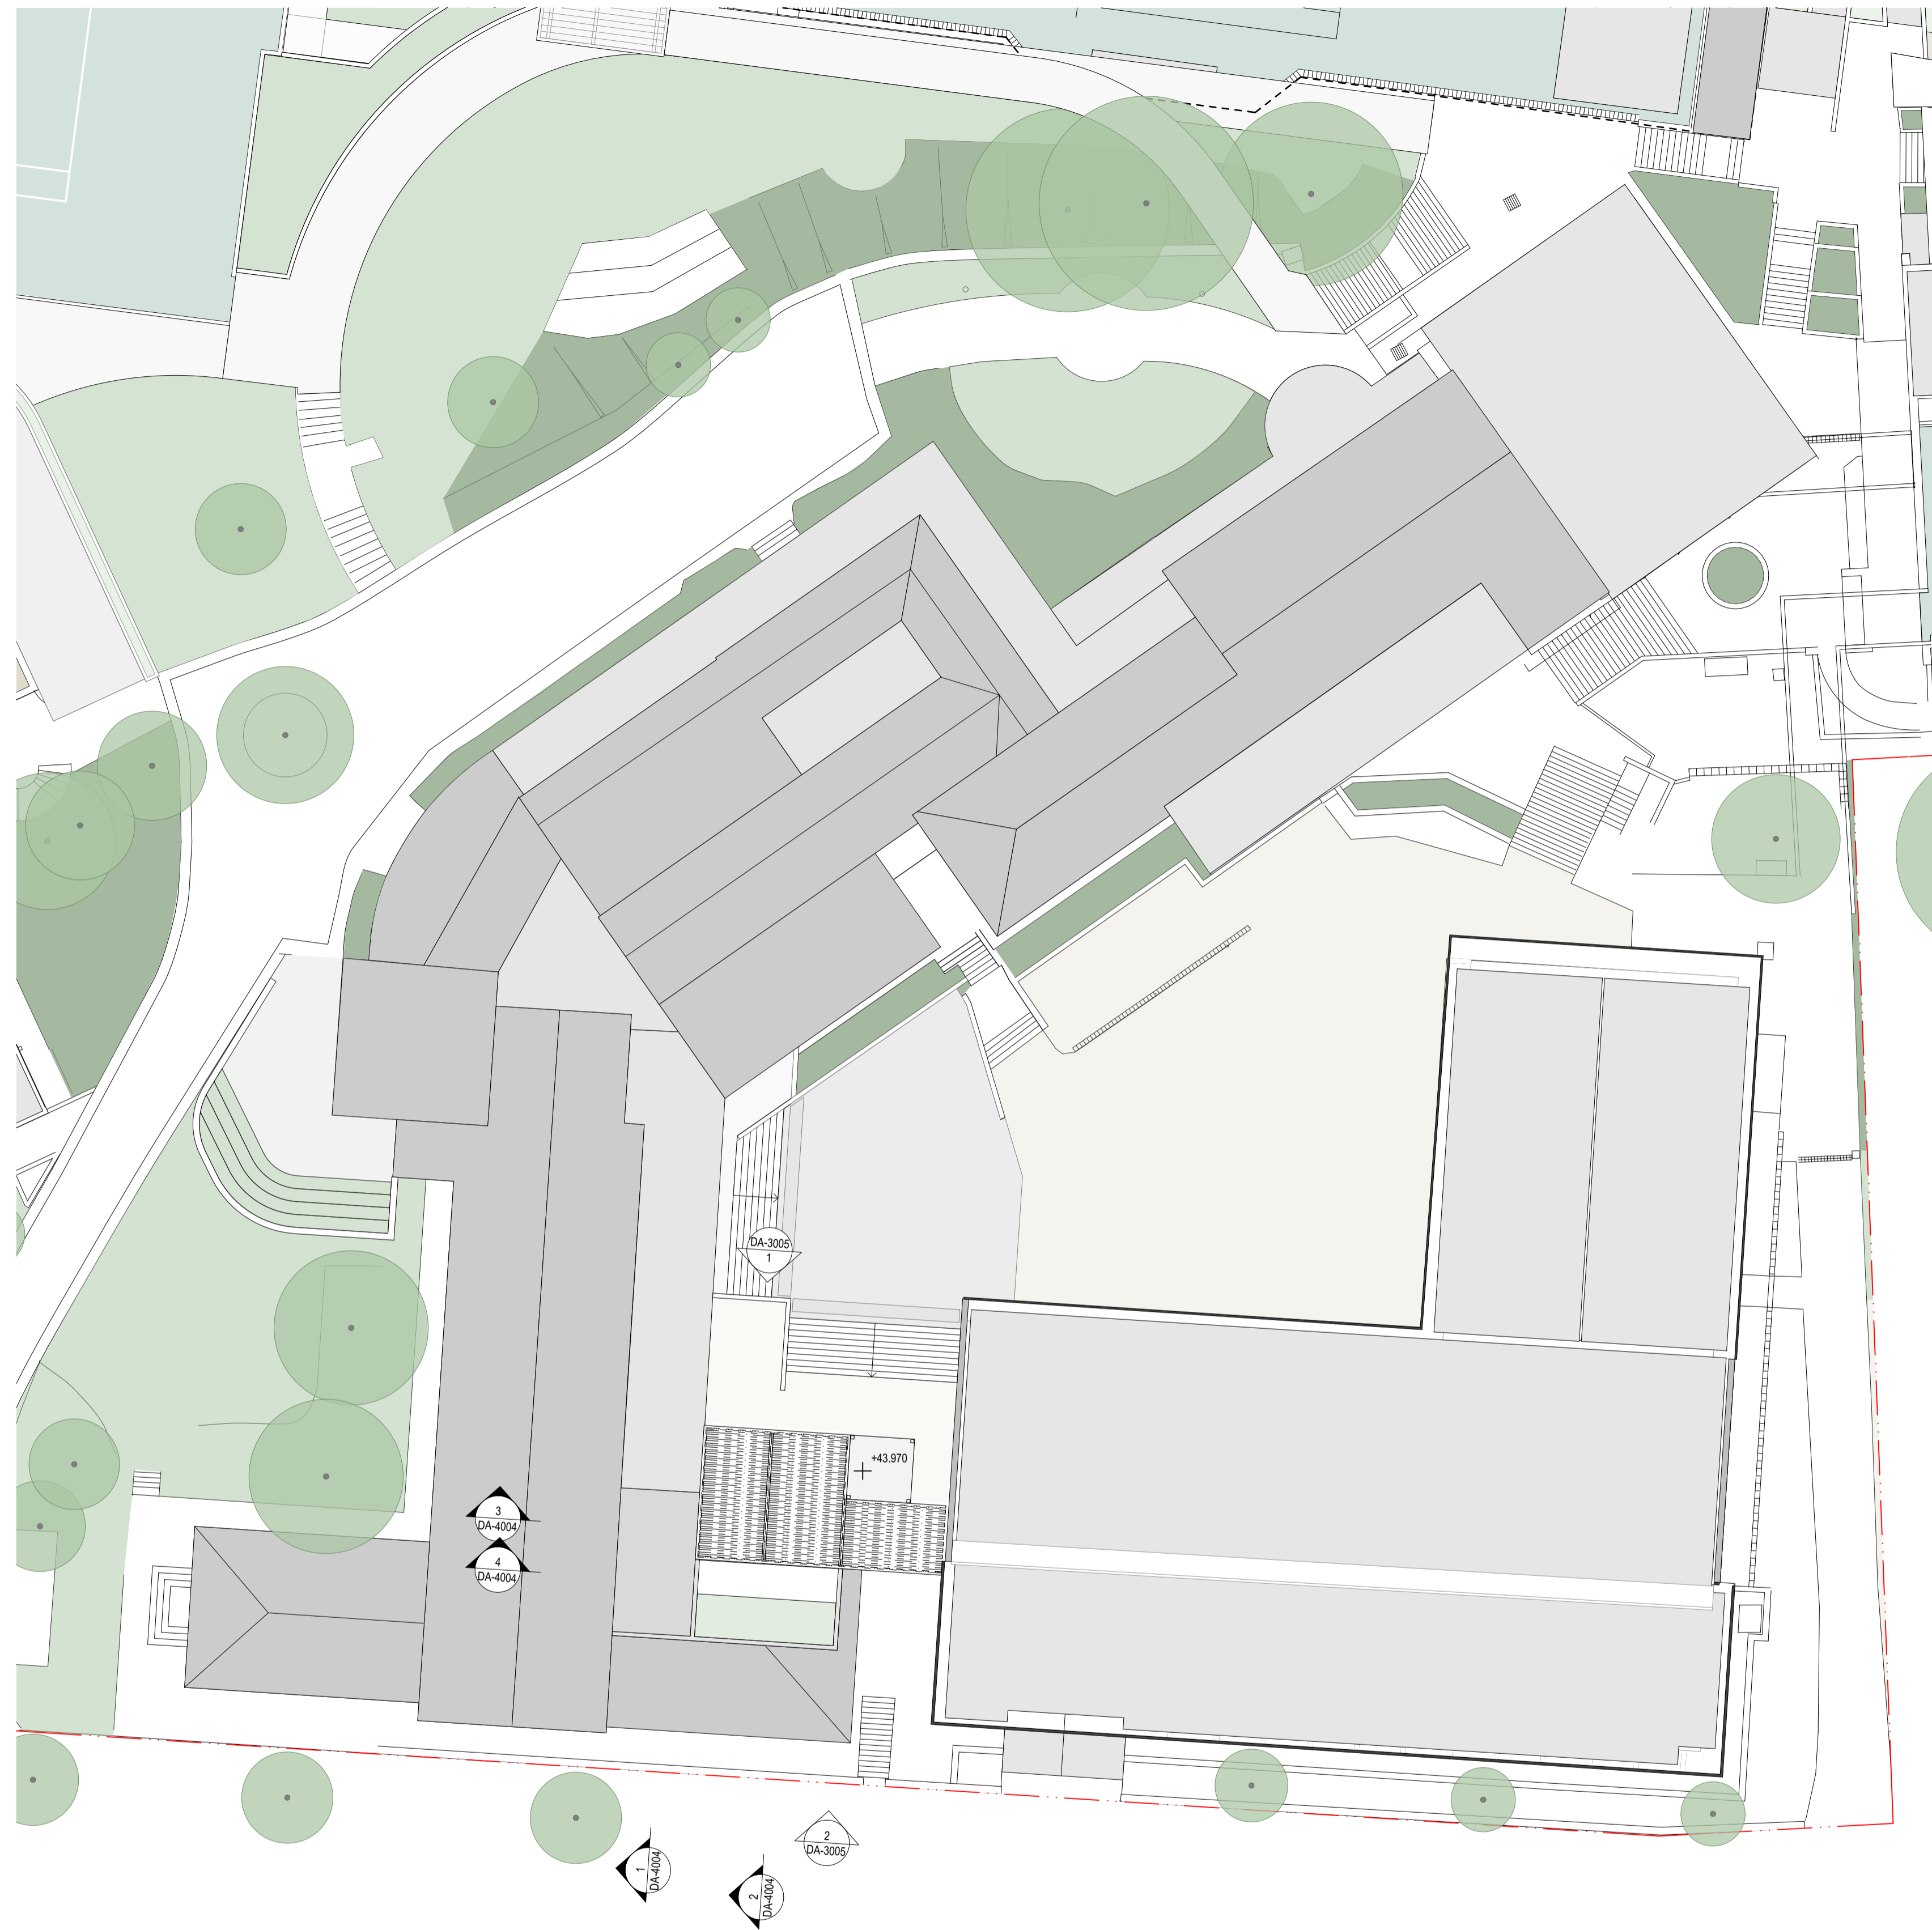

**GENERAL NOTES**

- ALL DIMENSIONS AND EXISTING CONDITIONS SHALL BE CHECKED AND VERIFIED BY THE CONTRACTOR BEFORE PROCEEDING WITH THE WORK
- ALL LEVELS RELATIVE TO AUSTRALIAN HEIGHT DATUM
- DO NOT SCALE DRAWINGS
- USE FIGURED DIMENSIONS ONLY

legend

--- Site Boundary

**PROPOSED WORKS AND REFURBISHMENT**

- Circulation
- Open Collaboration
- Amenities
- PDHPE
- Store
- Food Technology
- Staff
- Learning Studio
- Outdoor Learning

Proposed Demolition

Proposed New Build

fjmt studio architecture interiors landscape urban community  
 sydney melbourne uk  
 Level 5, 70 King Street +61 2 9251 7077 www.fjmtstudio.com



project  
**Master plan**  
 85 Carabella Street, Kirribilli  
 Sydney NSW 2061

title  
**Southern Precinct Plans**  
**Southern Precinct Roof**

scale	1:200 @ A1	first issued	7/7/17
project code	sheet no.	revision	
<b>LKMP</b>	<b>DA-2507</b>		<b>02</b>