


DA-3002  
1

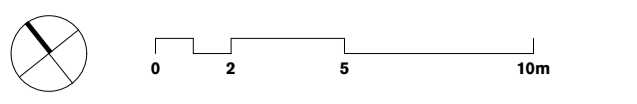

**GENERAL NOTES**  
 ALL DIMENSIONS AND EXISTING CONDITIONS SHALL BE CHECKED AND VERIFIED BY THE CONTRACTOR BEFORE PROCEEDING WITH THE WORK  
 ALL LEVELS RELATIVE TO AUSTRALIAN HEIGHT DATUM  
 DO NOT SCALE DRAWINGS  
 USE FIGURED DIMENSIONS ONLY

# Western Precinct Plan

Level D

**Learning Hub**


Lower Ground 4

**Centenary Hall**

Multi-purpose Court

**Junior School**

Lower Ground - GBC Hall

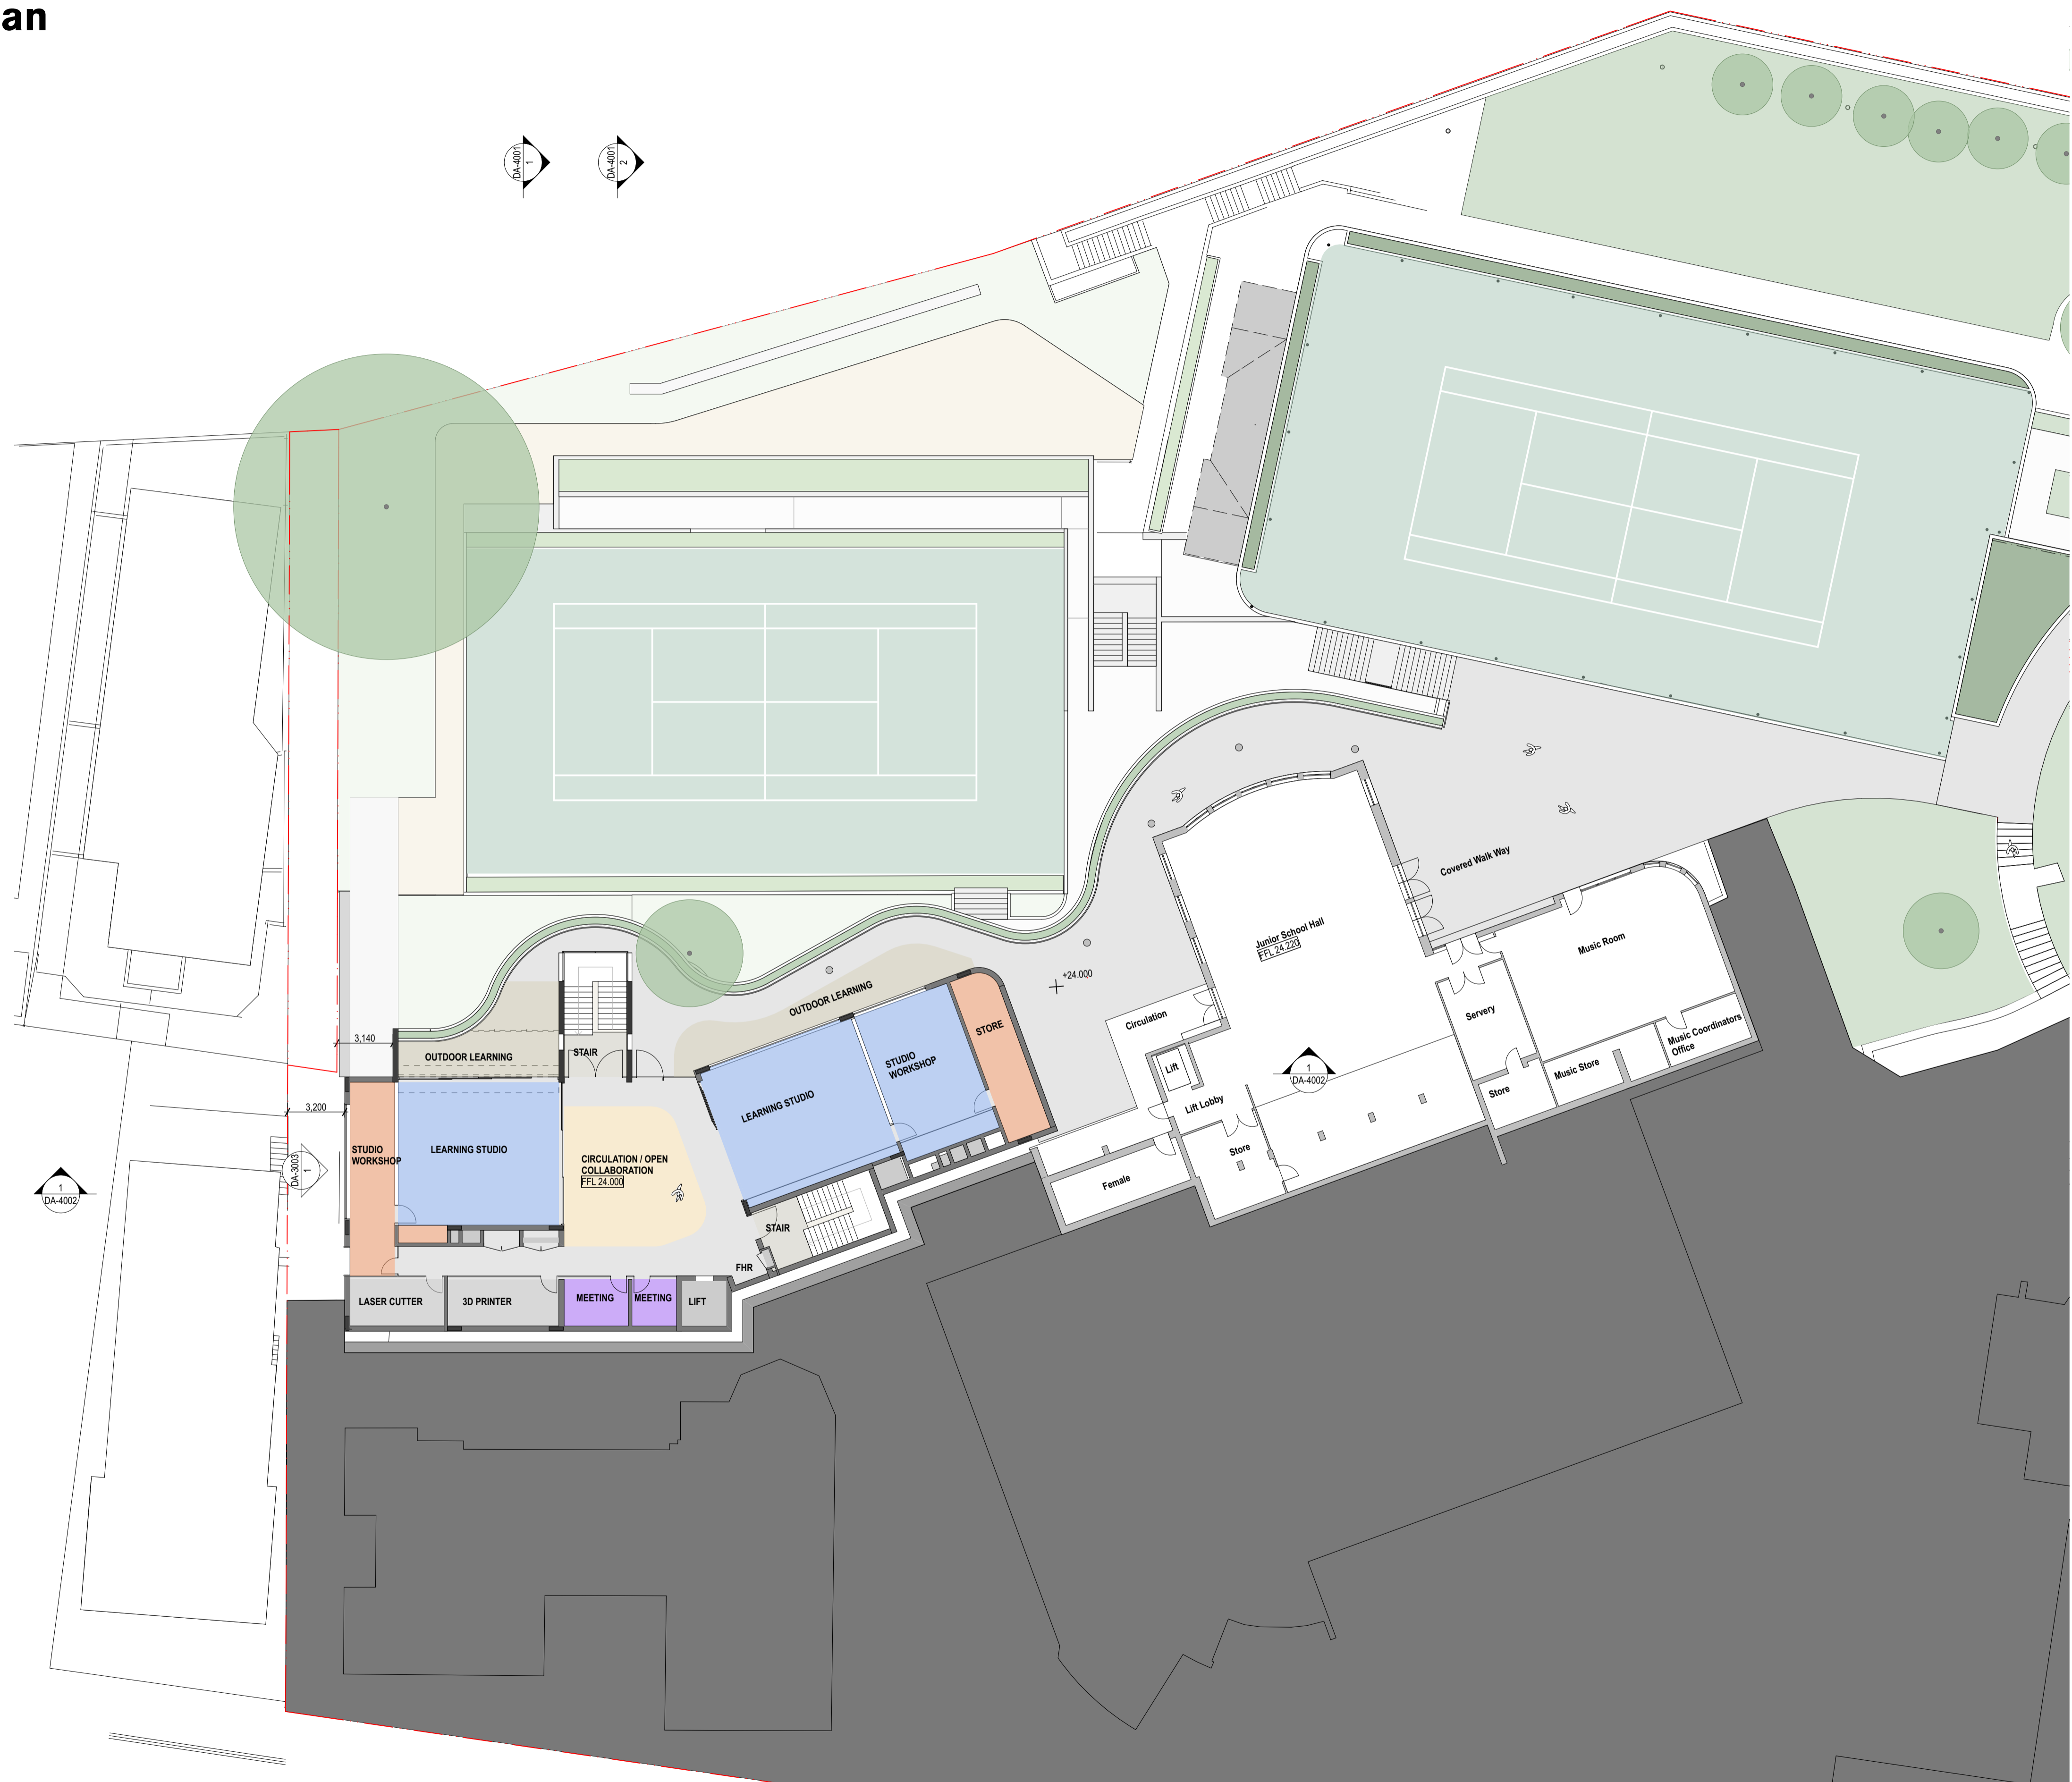

**PROPOSED WORKS AND REFURBISHMENT**

- Circulation
- Open Collaboration
- Amenities
- PDHPE
- Store
- Food Technology
- Staff
- Learning Studio
- Outdoor Learning

- Proposed Demolition
- Proposed New Build

1  
DA-4002

3.200

3.140

+24.000

1  
DA-4002

1  
DA-4001

2  
DA-4001

REV	DATE	DESCRIPTION	BY	CHK
02	21/7/17	SSD Submission	AWY	
01	17/7/17	SSD Submission	KT	

**fjmt studio** architecture interiors landscape urban community  
 sydney melbourne uk  
 Level 5, 70 King Street +61 2 9251 7077 www.fjmtstudio.com

project  
**Master plan**  
 85 Carabella Street, Kirribilli  
 Sydney NSW 2061

title  
**Western Precinct Plans**  
**Western Precinct Learning Hub - Lower Ground 1**

scale 1:200 @ A1 first issued 7/7/17

project code sheet no. revision  
**LKMP DA-2204 02**