


# Proposed Stage 1 Works

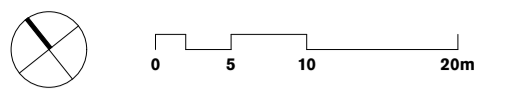


**GENERAL NOTES**  
 ALL DIMENSIONS AND EXISTING CONDITIONS SHALL BE CHECKED AND VERIFIED BY THE CONTRACTOR BEFORE PROCEEDING WITH THE WORK  
 ALL LEVELS RELATIVE TO AUSTRALIAN HEIGHT DATUM  
 DO NOT SCALE DRAWINGS  
 USE FIGURED DIMENSIONS ONLY

legend  
 --- Site Boundary

**PROPOSED WORKS AND REFURBISHMENT**


- Circulation
- Open Collaboration
- Amenities
- PDHPE
- Store
- Food Technology
- Staff
- Learning Studio
- Outdoor Learning

1 DA-2205

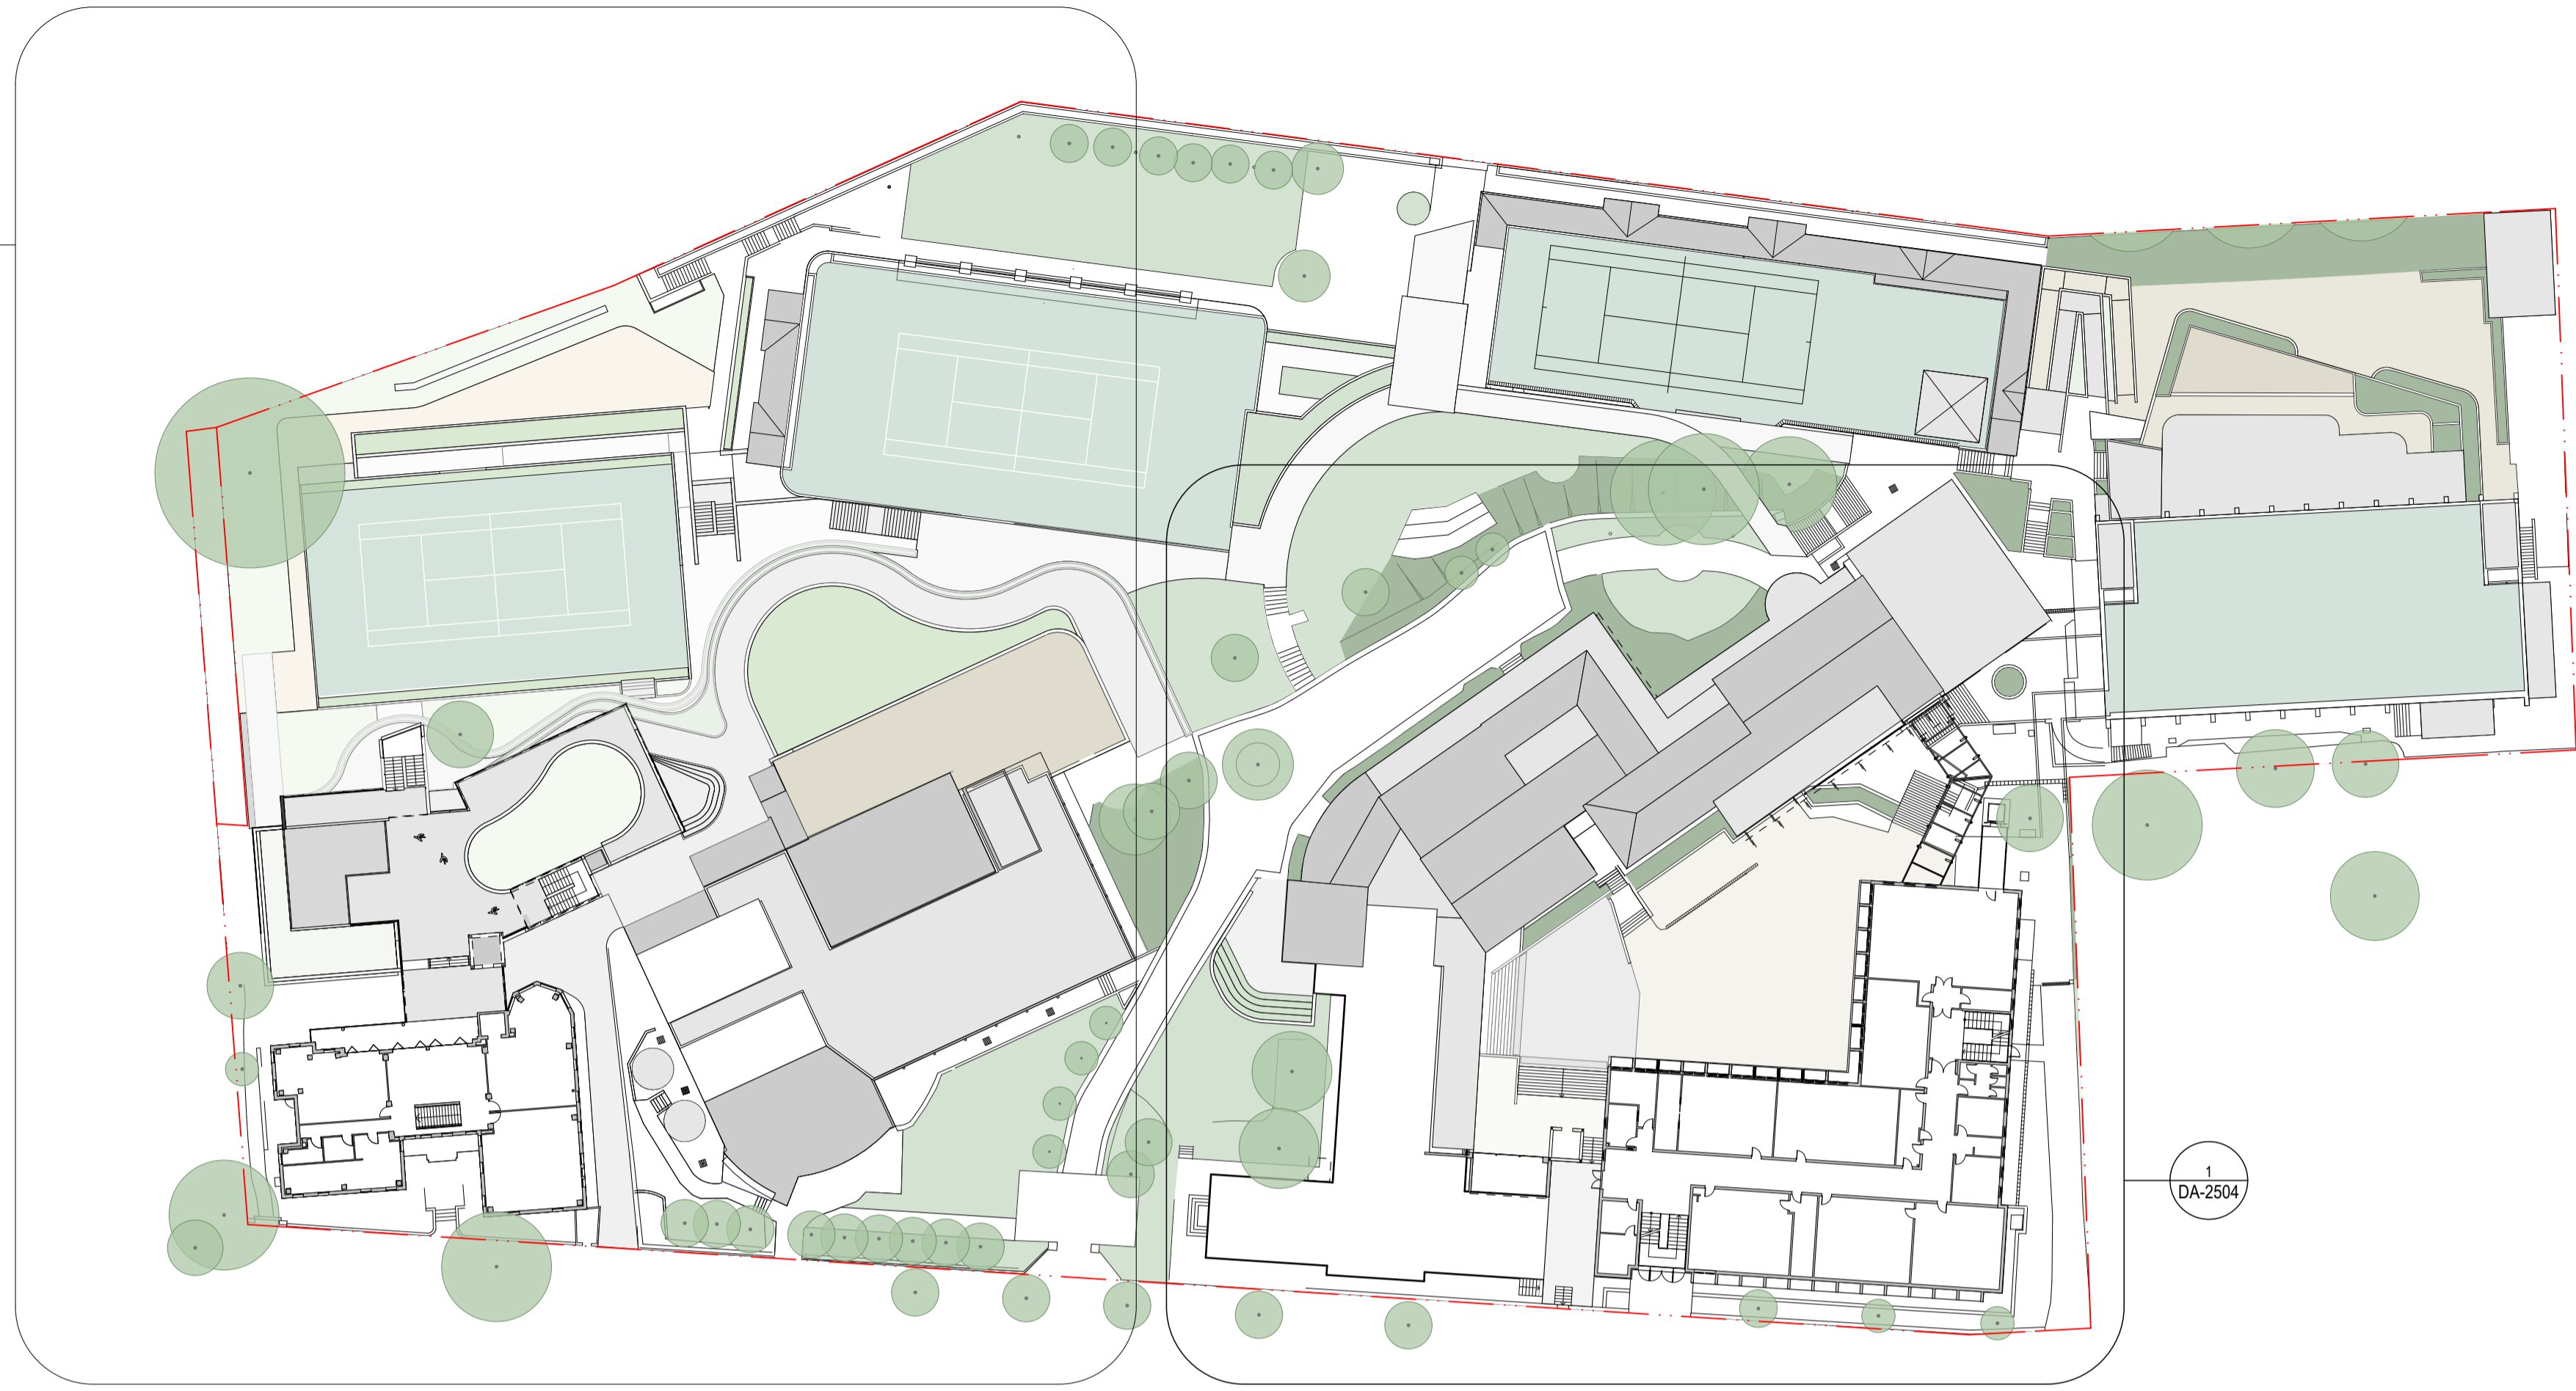

1 PLAN LEVEL 2  
 1:500

1 DA-2504

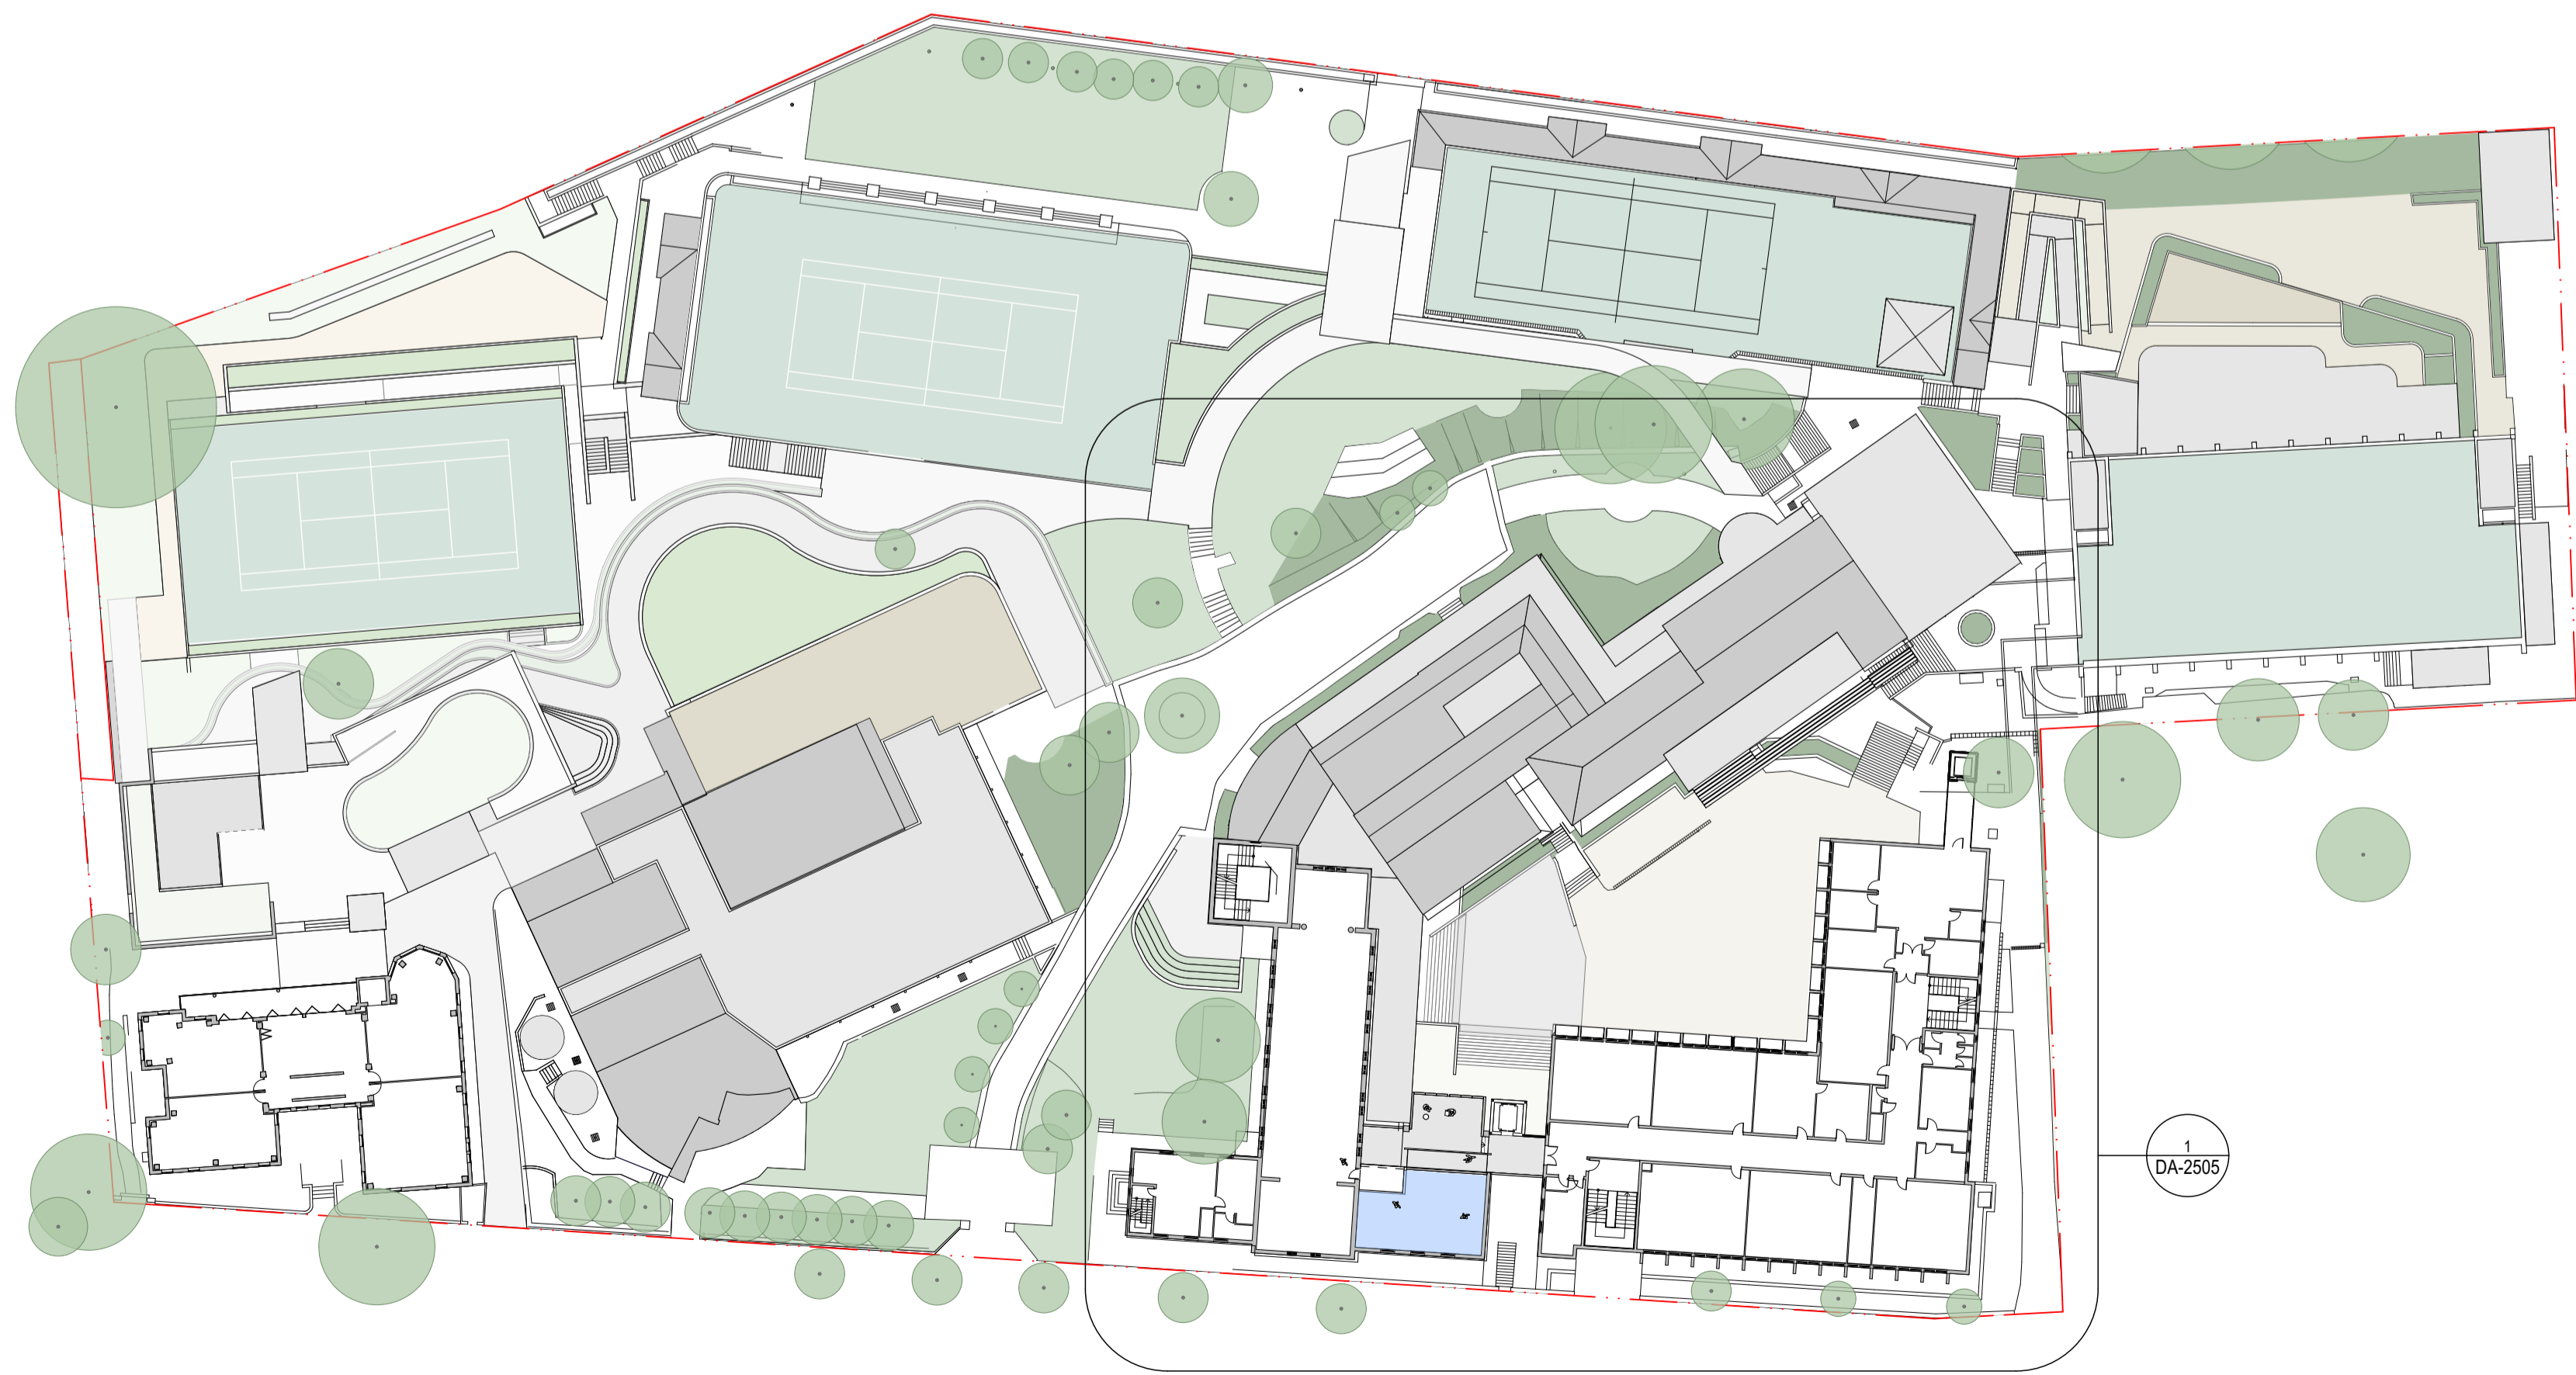

2 PLAN LEVEL 3  
 1:500

1 DA-2505

REV	DATE	DESCRIPTION	BY	CHK
02	21/7/17	SSO Submission	AWY	
01	7/7/17	SSO Submission	KT	

fjmt studio architecture interiors landscape urban community  
 sydney melbourne uk  
 Level 5, 70 King Street +61 2 9251 7077 www.fjmtstudio.com



project  
**Master plan**  
 85 Carabella Street, Kirribilli  
 Sydney NSW 2061

title  
**Proposed Plans**  
**Masterplan Proposed Plan - L2 L3**

scale	1:500 @ A1	first issued	7/7/17
project code	sheet no.	revision	
LKMP	DA-2104	02	