


1
1 Service Area Elevation 1
Scale 1 : 100

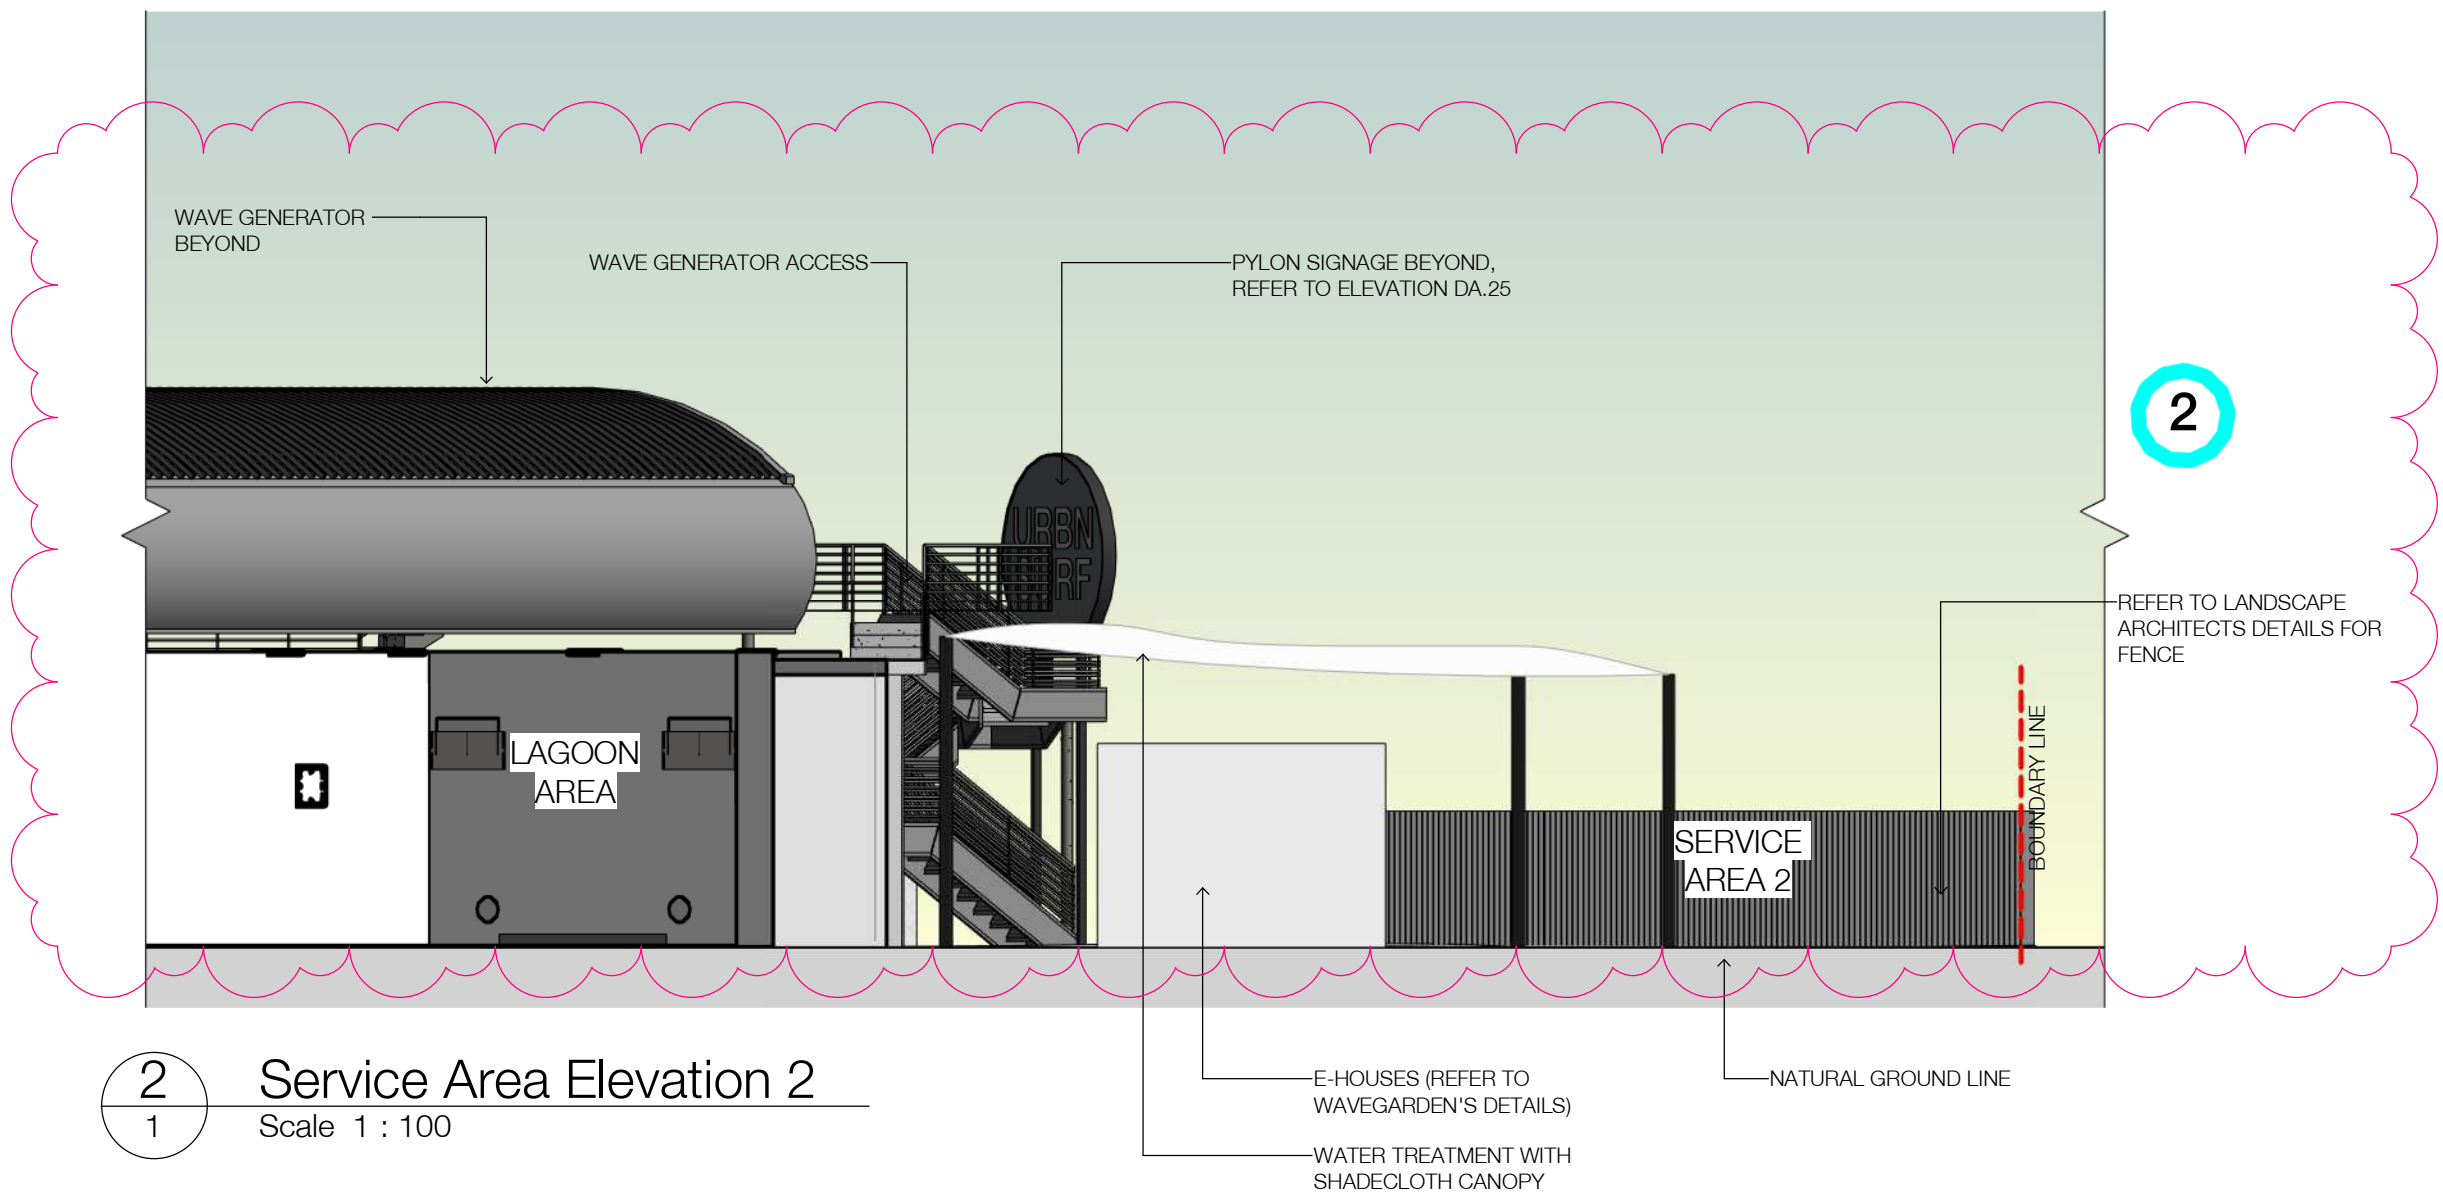

2
1 Service Area Elevation 2
Scale 1 : 100

CHANGES FROM PREVIOUS S4.55

- 1 Service Area 1 reconfigured
- 2 Service Area 2 reconfigured
- 3 Events area amended