


Ground Floor _Service Area 2 (Upper)

Scale 1 : 200

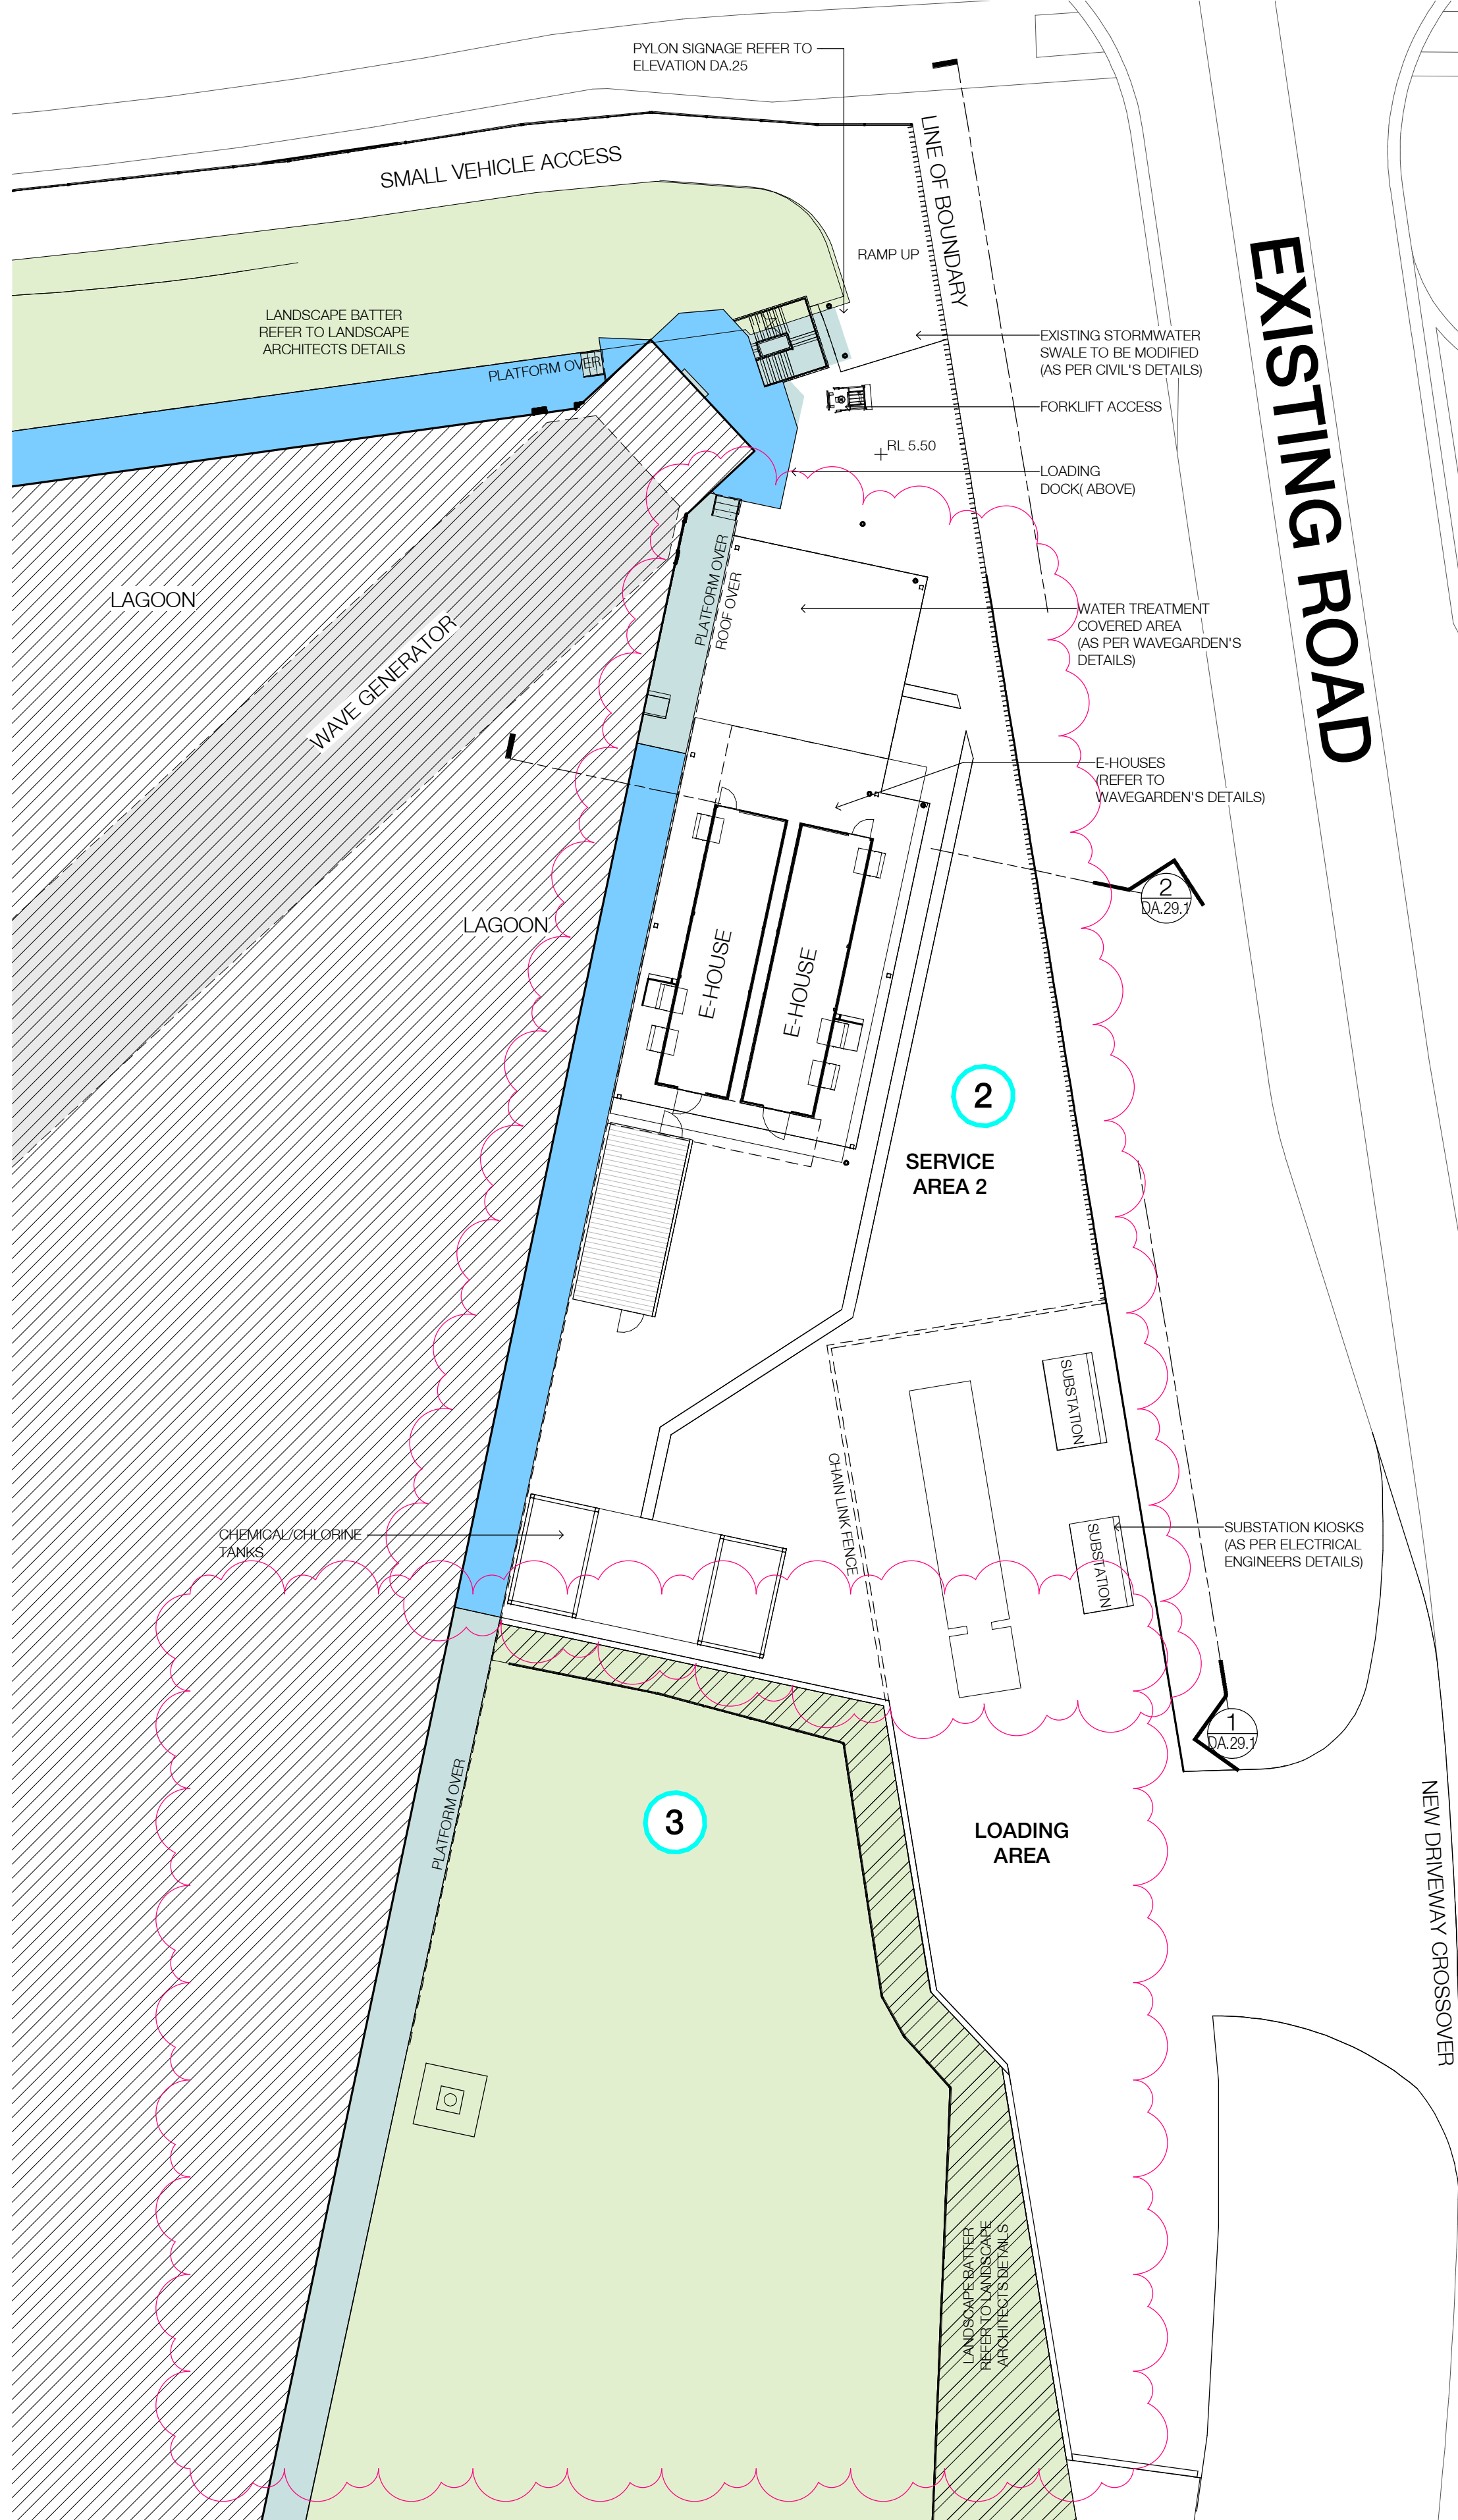

Ground Floor _Service Area 2 (Lower)

Scale 1 : 200

CHANGES FROM PREVIOUS S4.55

- 1 Service Area 1 reconfigured
- 2 Service Area 2 reconfigured
- 3 Events area amended