


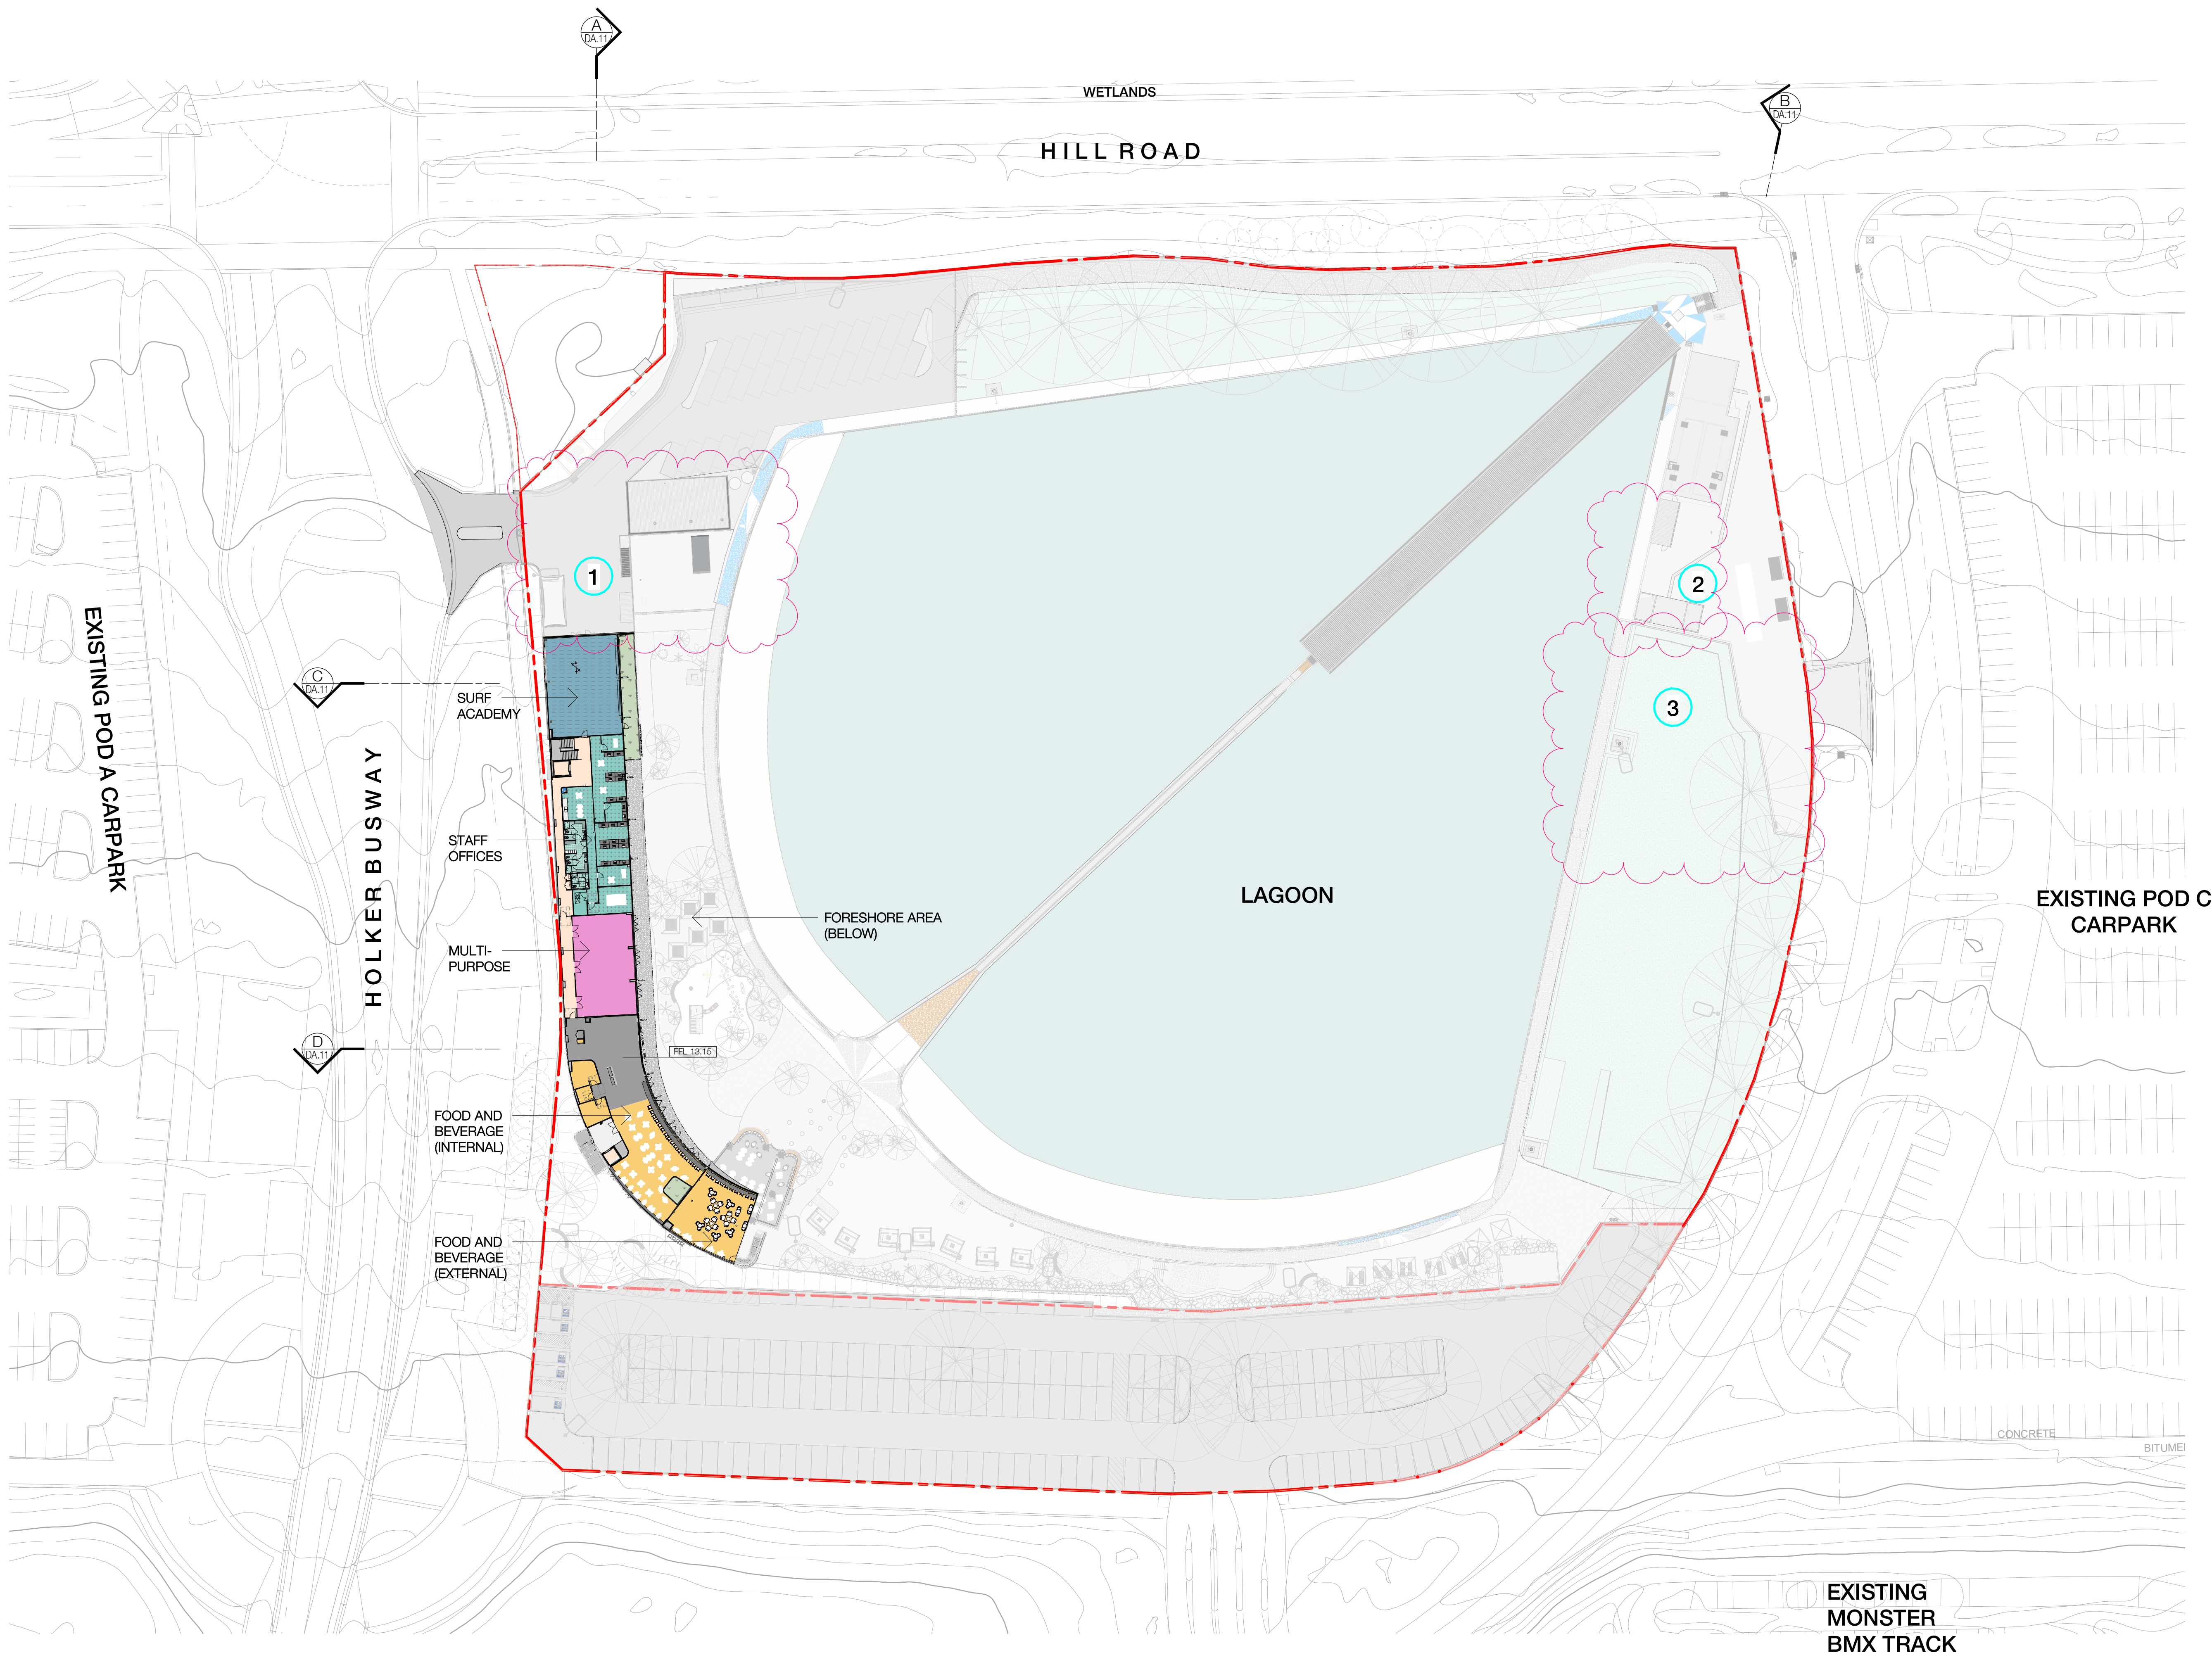

CHANGES FROM
PREVIOUS S4.55

- 1 Service Area 1 reconfigured
- 2 Service Area 2 reconfigured
- 3 Events area amended