


# HONEMAN CLOSE WAREHOUSE FACILITY, HUNTINGWOOD - EXTERNAL INTERSECTION

## STATE SIGNIFICANT DEVELOPMENT APPLICATION - SSD-79500208

### BLACKTOWN CITY COUNCIL

#### DRAWING SCHEDULE

DRAWING NUMBER	DESCRIPTION
<b>GENERAL</b>	
HON-AAP-DA-01-DRG-CI-0001	COVER SHEET, LOCALITY PLAN AND DRAWING SCHEDULE
HON-AAP-DA-01-DRG-CI-0201	FUNCTIONAL LAYOUT PLAN
HON-AAP-DA-01-DRG-CI-0241	TYPICAL ROAD SECTION
HON-AAP-DA-01-DRG-CI-0281	ROAD LONGITUDINAL SECTION
HON-AAP-DA-01-DRG-CI-0381	TURNING PATH PLAN
HON-AAP-DA-01-DRG-CI-0501	COMBINED UTILITIES PLAN

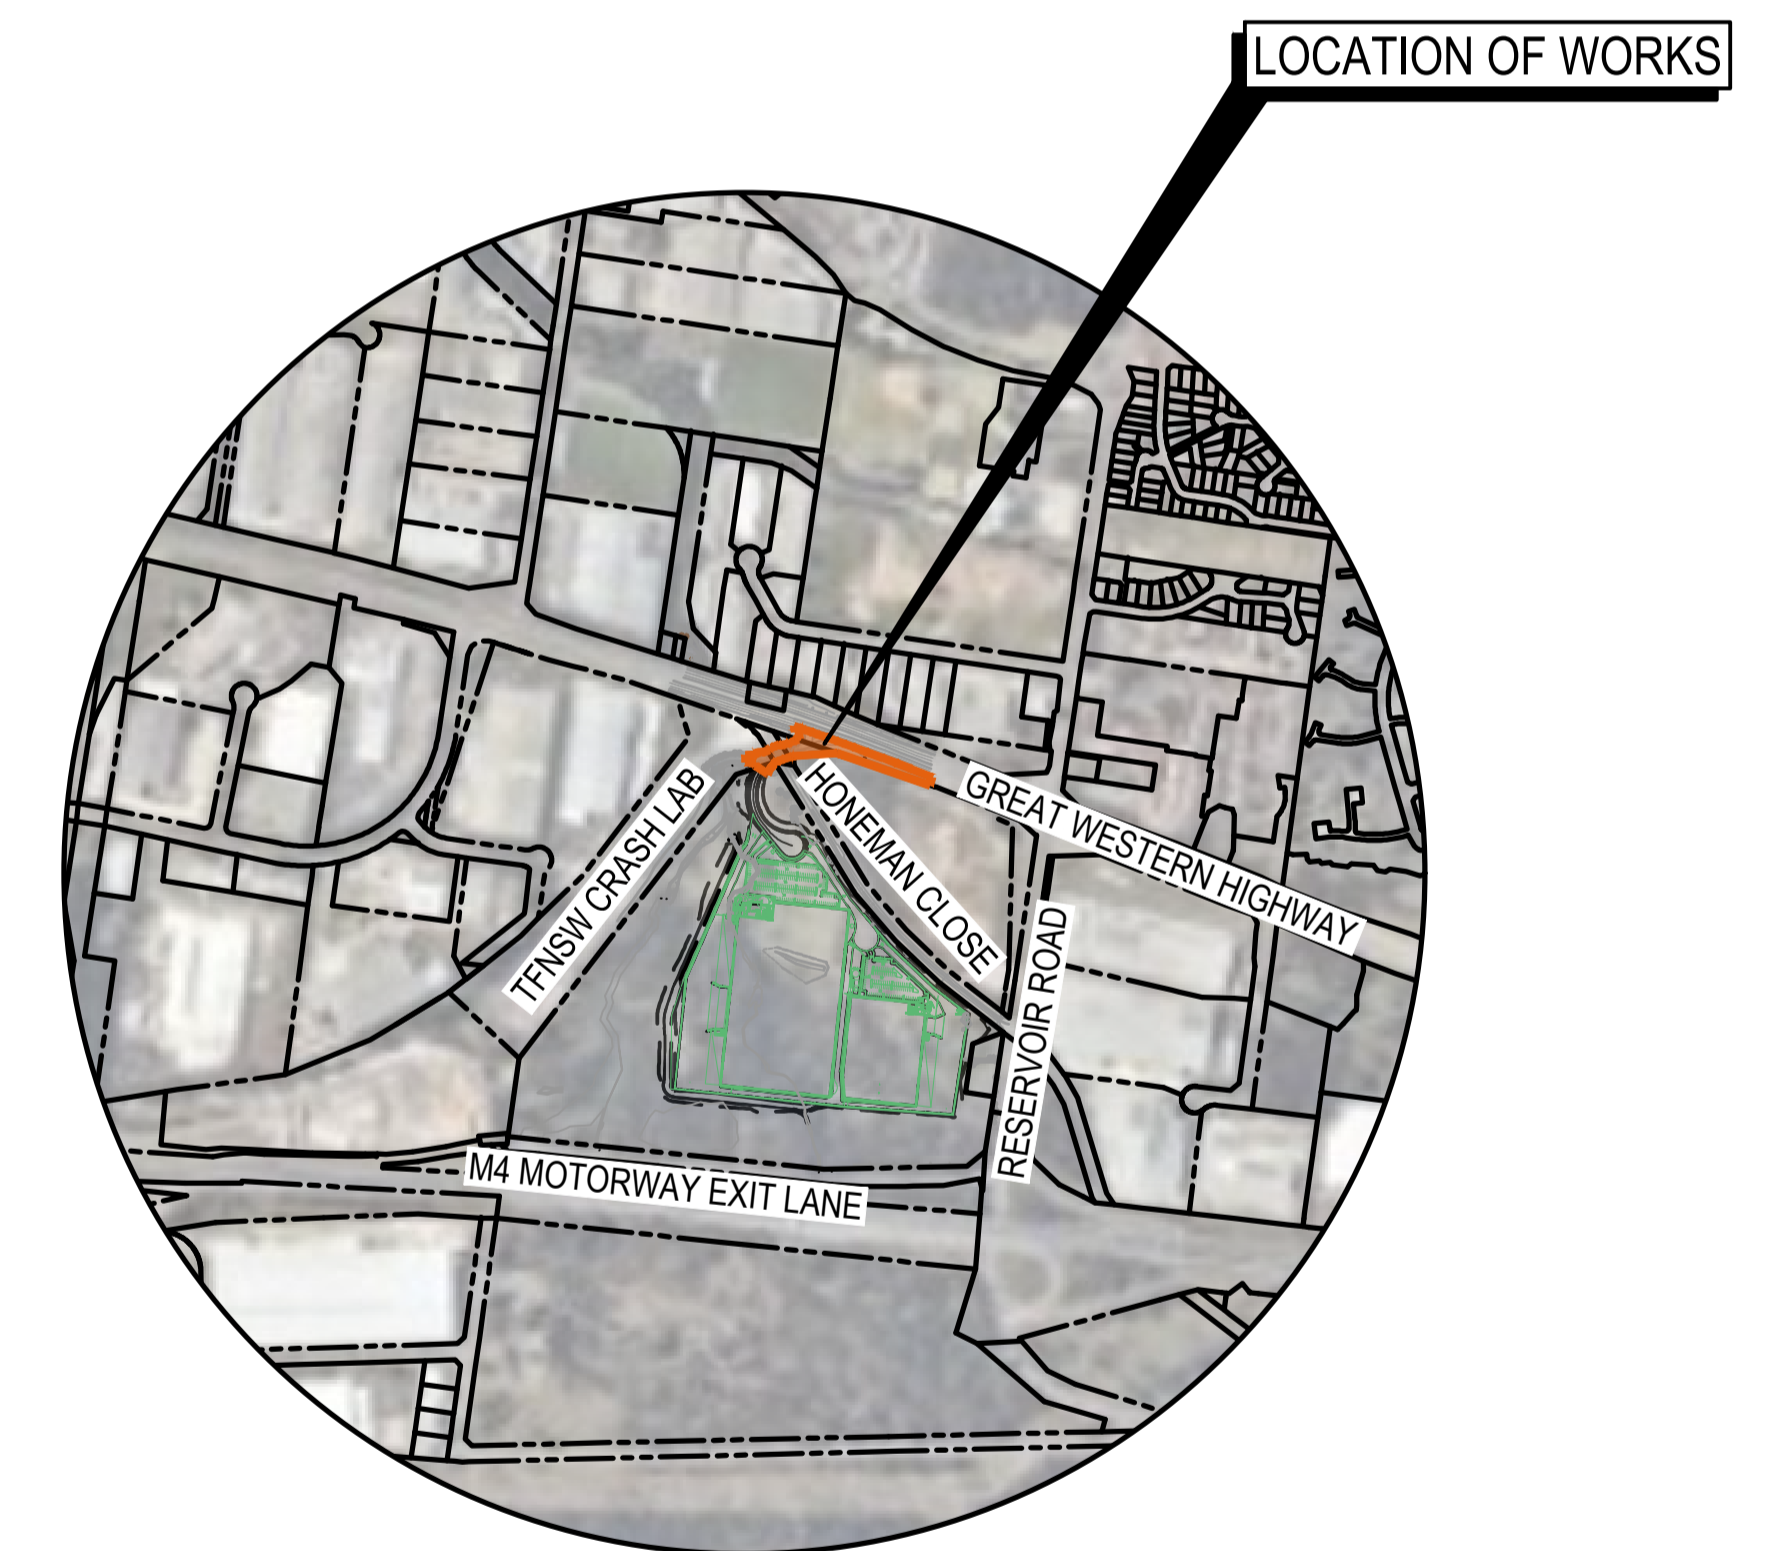

**nearmap** IMAGERY EXTRACTED FROM nearmap.com

**DISCLAIMER**  
 THIS MAP HAS BEEN PREPARED USING nearmap.com IMAGERY. THIS DATA IS NOT GUARANTEED TO BE FREE FROM ERROR OR OMISSION. THEREFORE ARCADIS AND ITS EMPLOYEES DISCLAIM LIABILITY OF ANY ACT DONE OR OMISSION MADE ON THE INFORMATION CONTAINED IN THIS DATA AND ANY CONSEQUENCES OF SUCH ACTS OR OMISSIONS. THIS DRAWING IS PROVIDED FOR THE INFORMATION OF THE PERSON OR ORGANISATION TO WHOM ARCADIS PROVIDES IT. IT MAY NOT BE PROVIDED TO, OR USED BY, ANY OTHER PERSON WITHOUT ARCADIS'S PRIOR WRITTEN CONSENT.

Issue	Description	DR	CH	VE	Date
04	ISSUE FOR DEVELOPMENT APPLICATION	JL	PC	KM	20.03.25
03	ISSUE FOR DEVELOPMENT APPLICATION	JL	KR	MK	07.03.25
02	ISSUE FOR DEVELOPMENT APPLICATION	JL	KR	MK	28.02.25
01	DRAFT - FOR CLIENT REVIEW	JL	KR	MK	14.02.25

Scales

1 : 10000

Architect

Client

<b>FOR REVIEW</b> NOT TO BE USED FOR CONSTRUCTION			
© Copyright reserved			
Original Issue Signatures			
Drawn	J. LOPEZ	Original Size	A1
Designed	K. ROBINSON	Height Datum	AHD
Project Manager	K. MCAREAVEY	Grid	MGA/20-56
Verified	.		

Project

**HONEMAN CLOSE WAREHOUSE FACILITY EXTERNAL INTERSECTION**

Title


**COVER SHEET, LOCALITY PLAN AND DRAWING SCHEDULE**

Arcadis Australia Pacific Pty Limited  
 Level 16, 580 George Street  
 SYDNEY NSW 2000  
 ABN 76 104 485 289  
 Tel No: +61 2 8907 9000  
 www.arcadis.com/au

Project Number: 30206399


Issue: 04

Drawing No: HON-AAP-DA-01-DRG-CI-0001

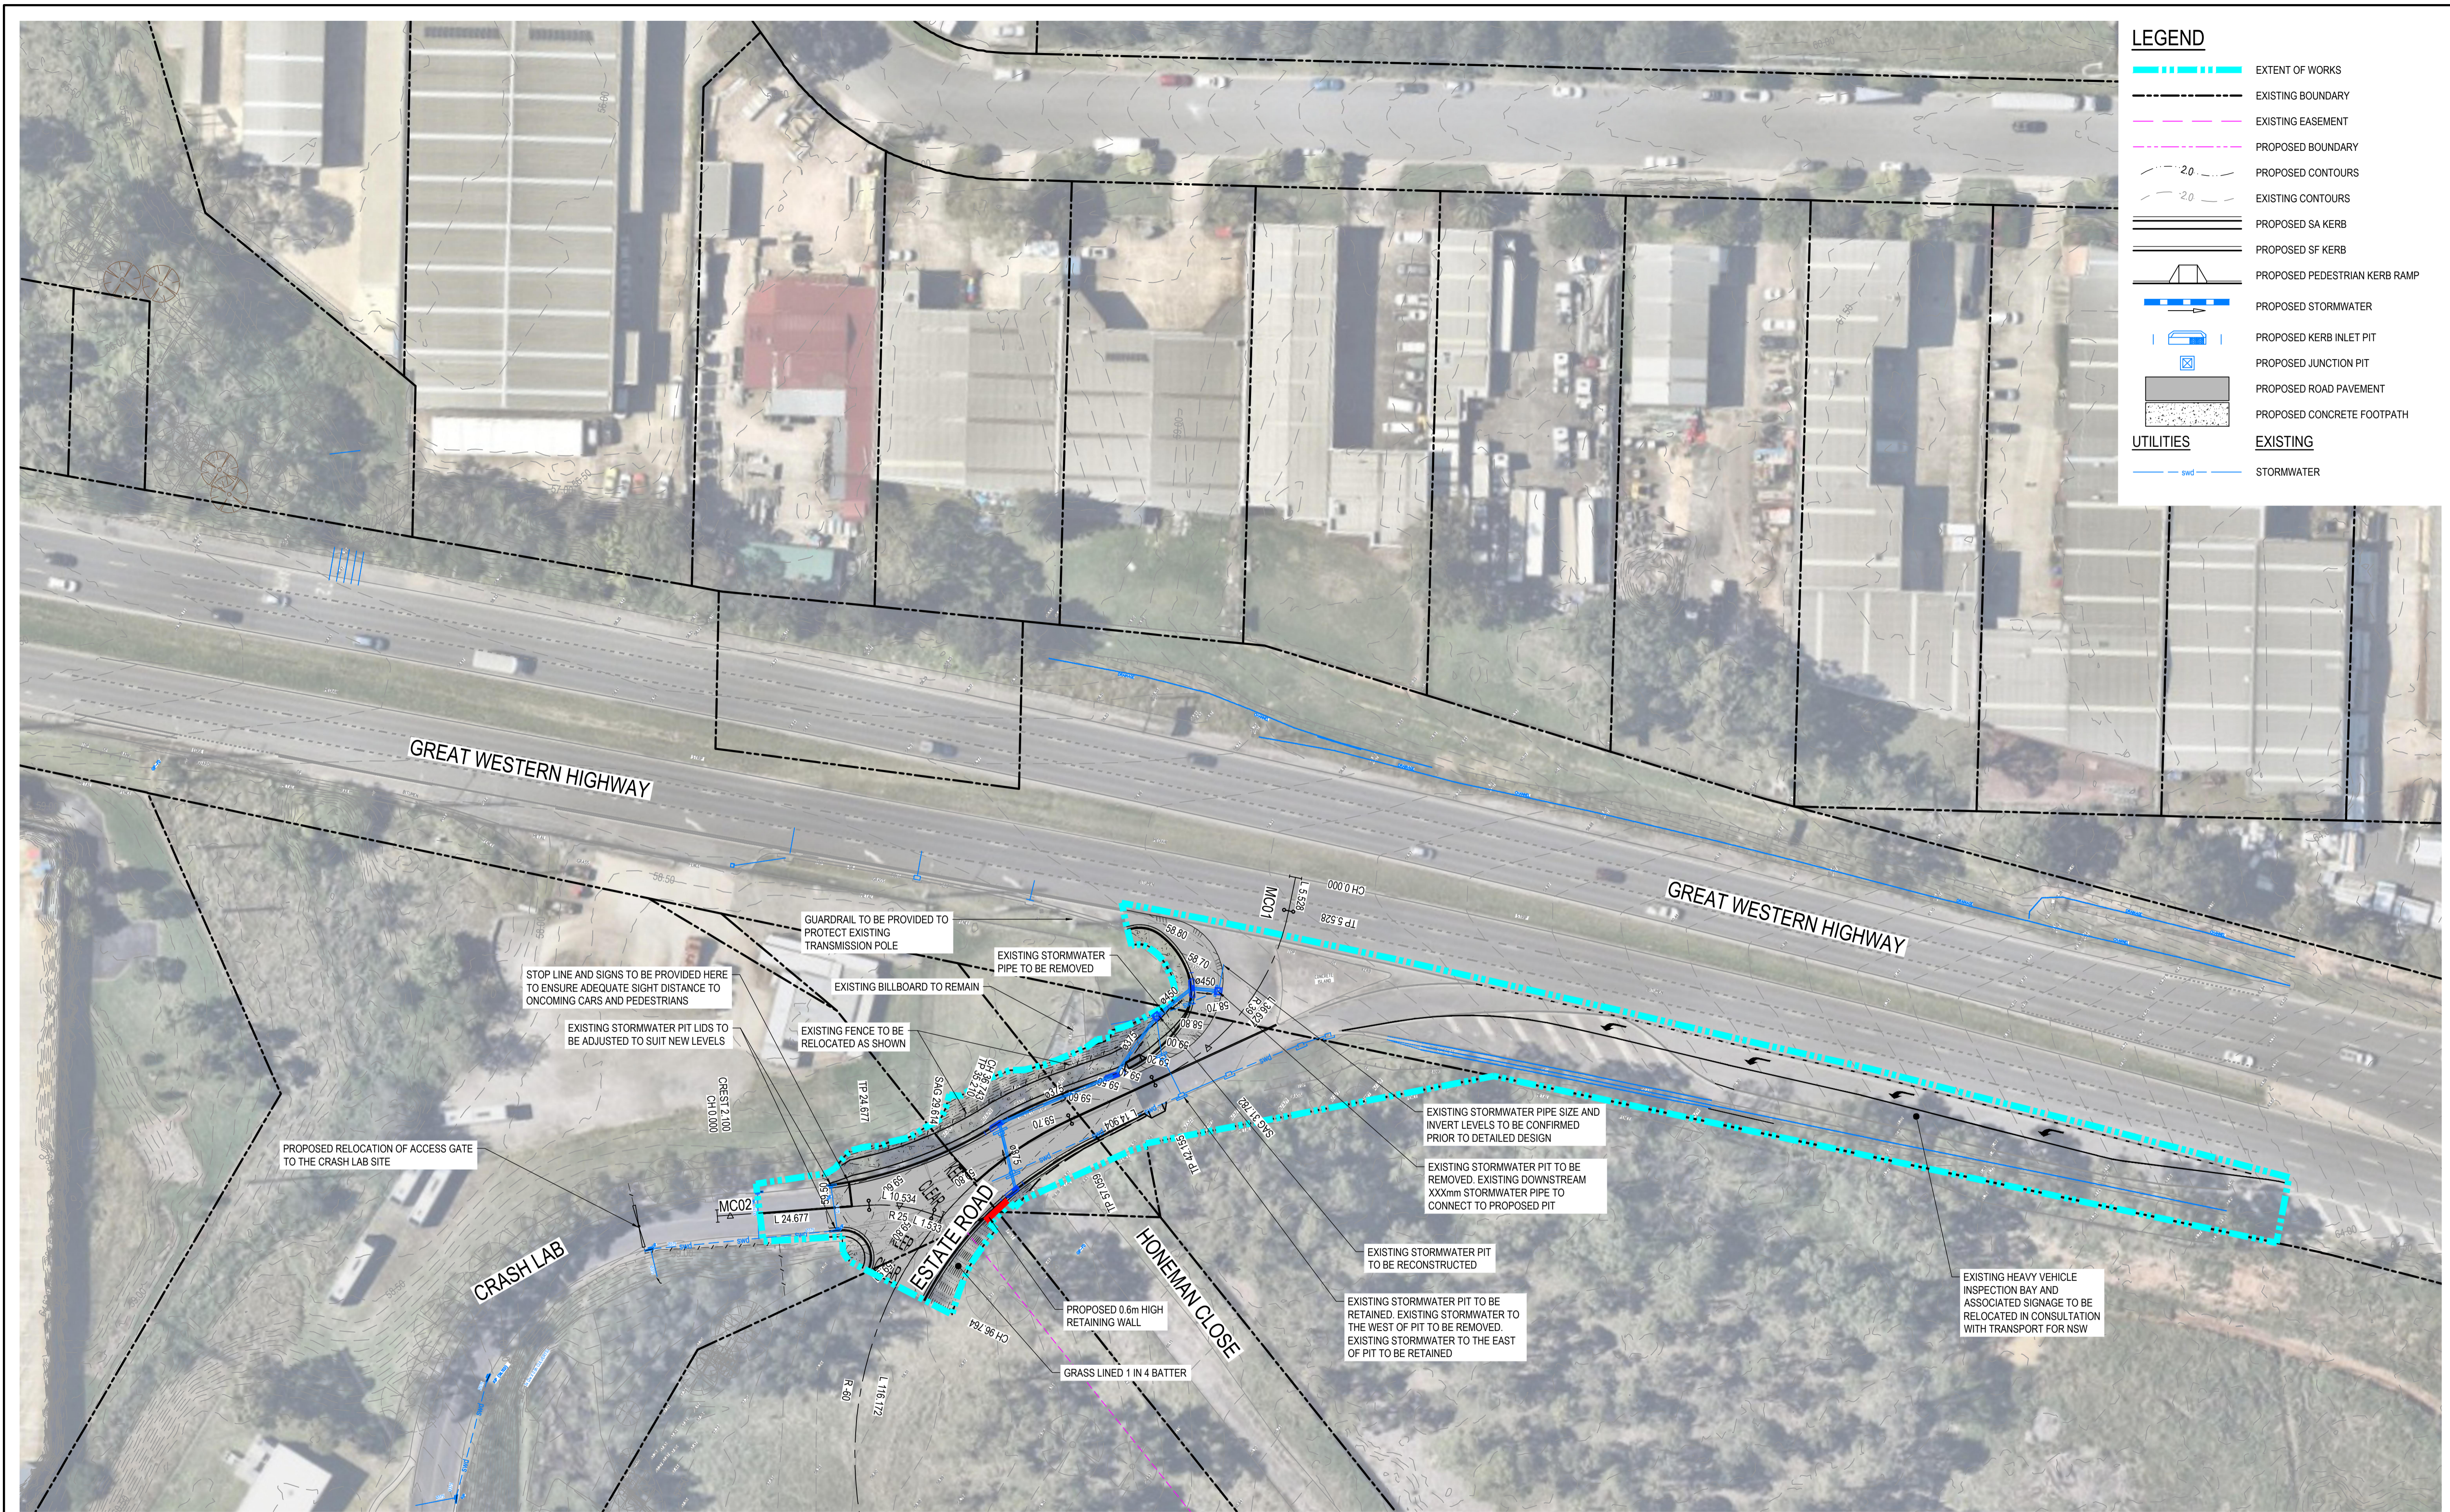

LEGEND	
	EXTENT OF WORKS
	EXISTING BOUNDARY
	EXISTING EASEMENT
	PROPOSED BOUNDARY
	PROPOSED CONTOURS
	EXISTING CONTOURS
	PROPOSED SA KERB
	PROPOSED SF KERB
	PROPOSED PEDESTRIAN KERB RAMP
	PROPOSED STORMWATER
	PROPOSED KERB INLET PIT
	PROPOSED JUNCTION PIT
	PROPOSED ROAD PAVEMENT
	PROPOSED CONCRETE FOOTPATH
UTILITIES	
	EXISTING STORMWATER
	STORMWATER

Issue	Description	DR	CH	VE	Date
04	ISSUE FOR DEVELOPMENT APPLICATION	JL	PC	KM	20.03.25
03	ISSUE FOR DEVELOPMENT APPLICATION	JL	KR	MK	07.03.25
02	ISSUE FOR DEVELOPMENT APPLICATION	JL	KR	MK	28.02.25
01	DRAFT - FOR CLIENT REVIEW	JL	KR	MK	14.02.25

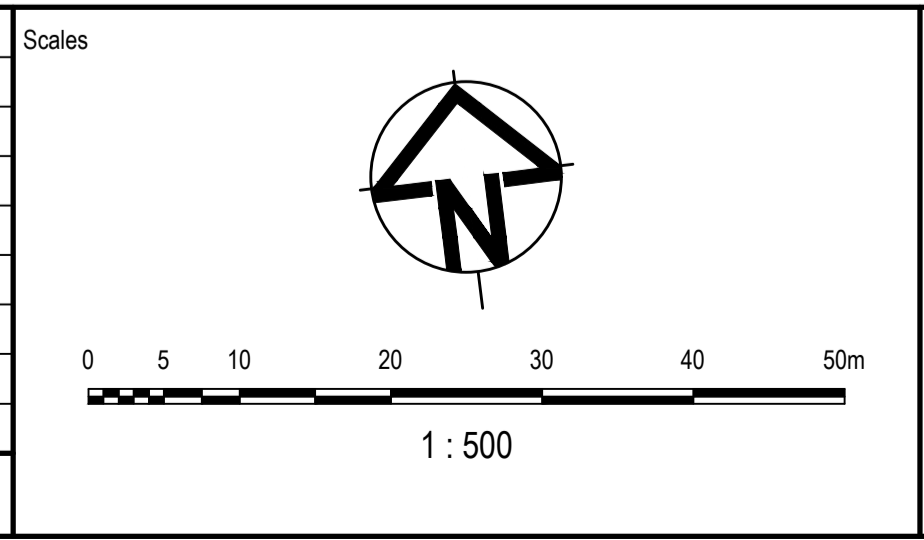


Status			
FOR REVIEW NOT TO BE USED FOR CONSTRUCTION			
© Copyright reserved			
Original Issue Signatures			
Drawn	J. LOPEZ	Original Size	A1
Designed	K. ROBINSON	Height Datum	AHD
Project Manager	K. MCAREAVEY	Grid	MGA/20-56
Verified			

Project	
HONEMAN CLOSE WAREHOUSE FACILITY EXTERNAL INTERSECTION	
Title	
FUNCTIONAL LAYOUT PLAN	

Arcadis Australia Pacific Pty Limited  
Level 16, 580 George Street  
SYDNEY NSW 2000  
ABN 76 104 485 289  
Tel No: +61 2 8907 9000  
www.arcadis.com/au


Project Number	30206399
Issue	04

Drawing No. HON-AAP-DA-01-DRG-CI-0201

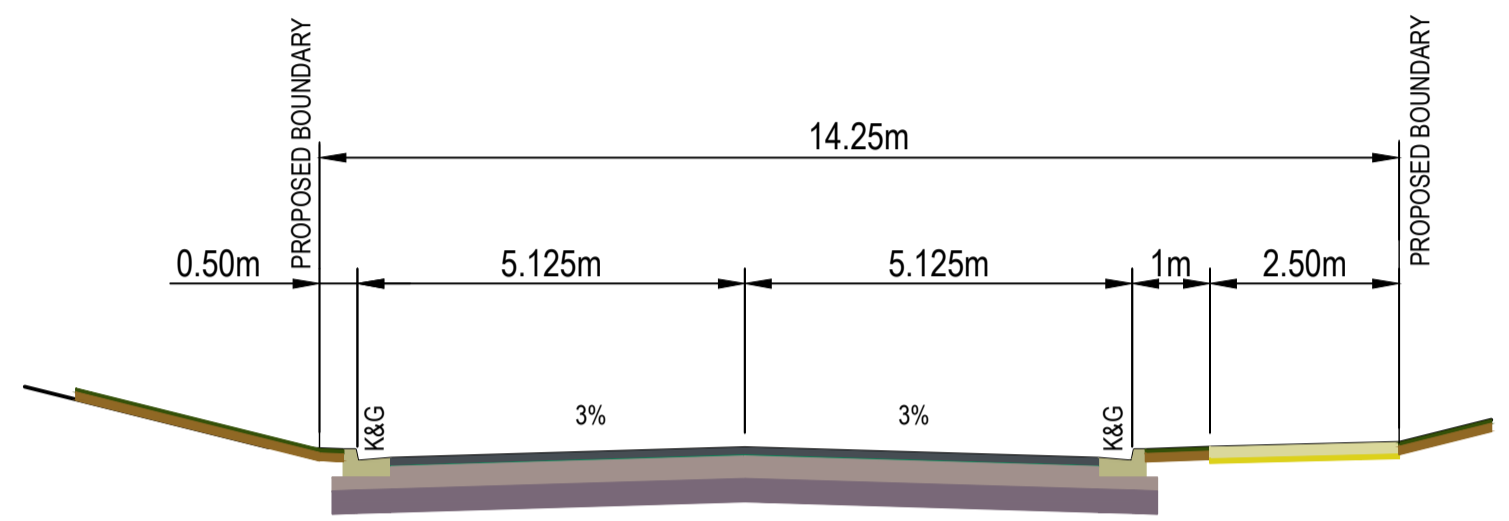

TYPICAL ESTATE AND CRASH LAB ROAD


SCALE 1:100 HORI.  
1:100 VERT.

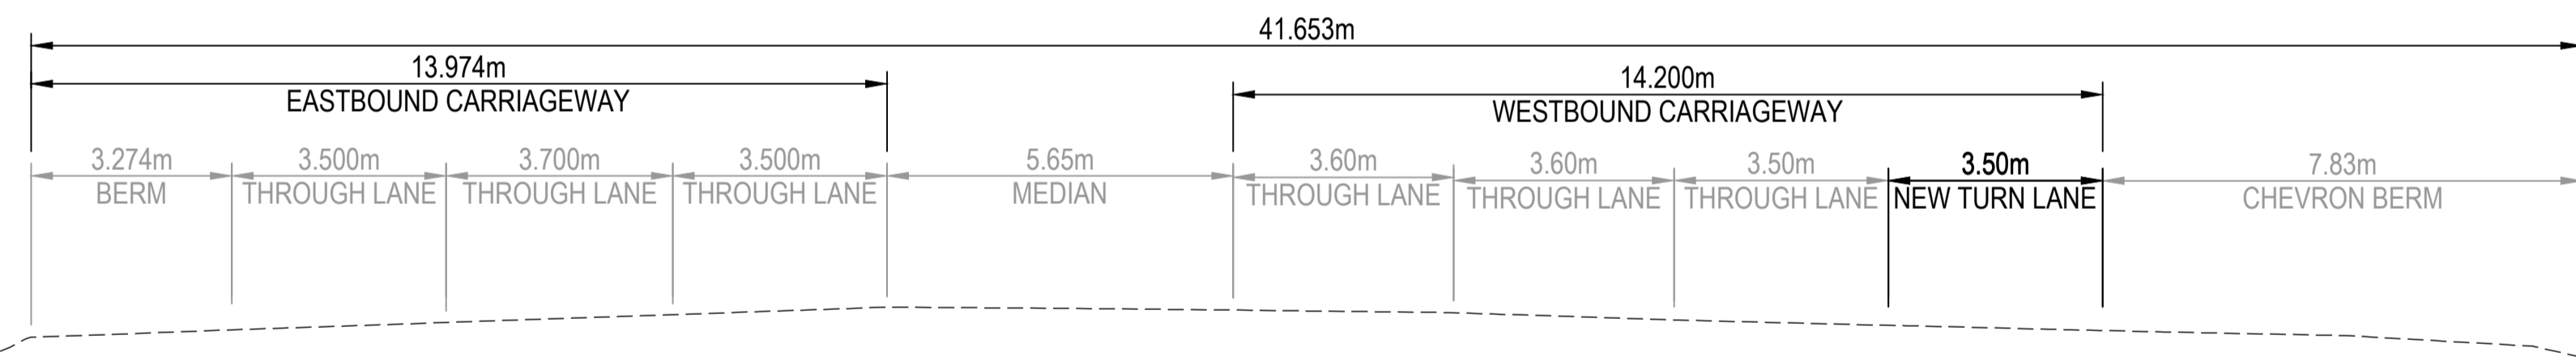

TYPICAL GREAT WESTERN HIGHWAY AT LEFT TURN INTO SITE

SCALE 1:100 HORI.  
1:100 VERT.

Issue	Description	DR	CH	VE	Date
04	ISSUE FOR DEVELOPMENT APPLICATION	JL	PC	KM	20.03.25
03	ISSUE FOR DEVELOPMENT APPLICATION	JL	KR	MK	07.03.25
02	ISSUE FOR DEVELOPMENT APPLICATION	JL	KR	MK	28.02.25
01	DRAFT - FOR CLIENT REVIEW	JL	KR	MK	14.02.25

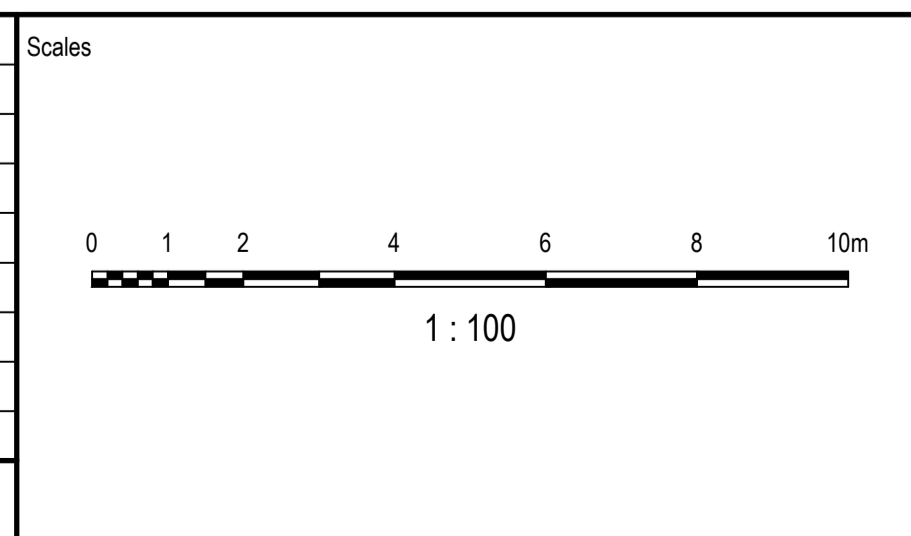

Status <b>FOR REVIEW</b> NOT TO BE USED FOR CONSTRUCTION			
© Copyright reserved			
Original Issue Signatures			
Drawn	J. LOPEZ	Original Size	A1
Designed	K. ROBINSON	Height Datum	AHD
Project Manager	K. MCAREAVEY	Grid	MGA/20-56
Verified	-		

Project	HONEMAN CLOSE WAREHOUSE FACILITY EXTERNAL INTERSECTION
Title	TYPICAL ROAD SECTION

Arcadis Australia Pacific Pty Limited  
Level 16, 580 George Street  
SYDNEY NSW 2000  
ABN 76 104 485 289  
Tel No: +61 2 8907 9000  
www.arcadis.com/au

Project Number	30206399	Issue	04
----------------	----------	-------	----


Drawing No: HON-AAP-DA-01-DRG-CI-0241

HORIZONTAL CURVES

VERTICAL CURVES

GRADIENT

DATUM RL 45.0

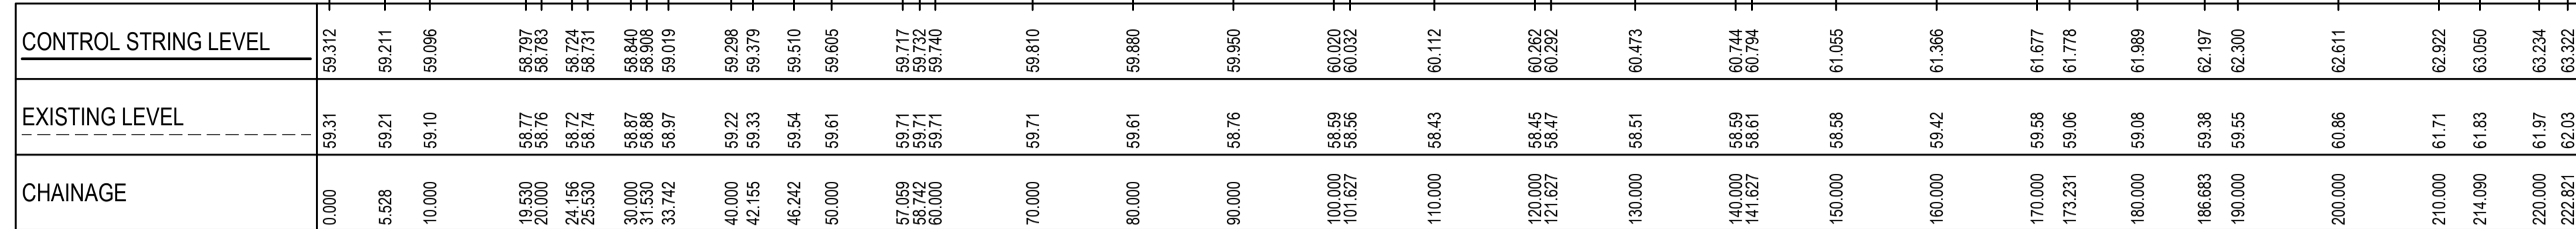

MC01 LONGITUDINAL SECTION


SCALE 1:500 HORI.  
1:250 VERT.

HORIZONTAL CURVES

VERTICAL CURVES

GRADIENT


DATUM RL 46.0

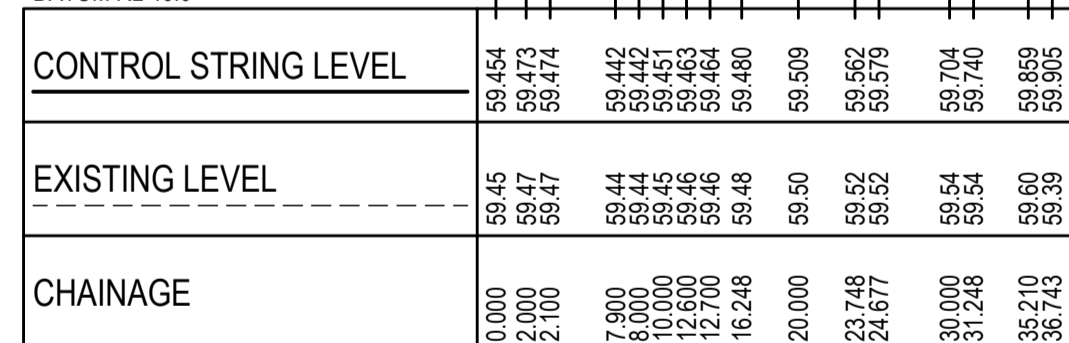

MC02 LONGITUDINAL SECTION

SCALE 1:500 HORI.  
1:250 VERT.

Issue	Description	DR	CH	VE	Date
04	ISSUE FOR DEVELOPMENT APPLICATION	JL	PC	KM	20.03.25
03	ISSUE FOR DEVELOPMENT APPLICATION	JL	KR	MK	07.03.25
02	ISSUE FOR DEVELOPMENT APPLICATION	JL	KR	MK	28.02.25
01	DRAFT - FOR CLIENT REVIEW	JL	KR	MK	14.02.25

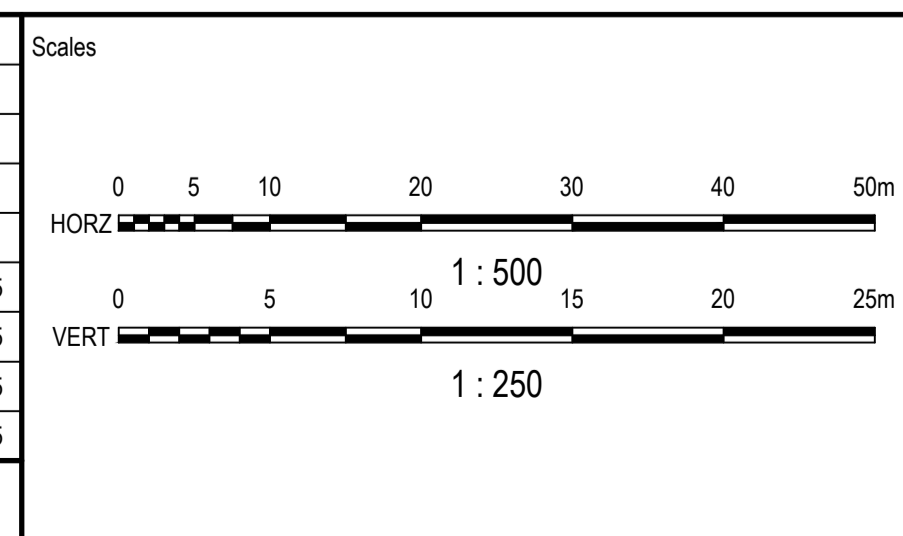

Status			
FOR REVIEW NOT TO BE USED FOR CONSTRUCTION			
© Copyright reserved			
Original Issue Signatures			
Drawn	J. LOPEZ	Original Size	A1
Designed	K. ROBINSON	Height Datum	AHD
Project Manager	K. MCAREAVEY	Grid	MGA/20-56
Verified	.		


Project	
HONEMAN CLOSE WAREHOUSE FACILITY EXTERNAL INTERSECTION	
Title	
ROAD LONGITUDINAL SECTION	

Arcadis Australia Pacific Pty Limited  
Level 16, 580 George Street  
SYDNEY NSW 2000  
ABN 76 104 485 289  
Tel No: +61 2 8907 9000  
www.arcadis.com/au

Project Number	30206399
Issue	04

Drawing No: HON-AAP-DA-01-DRG-CI-0281



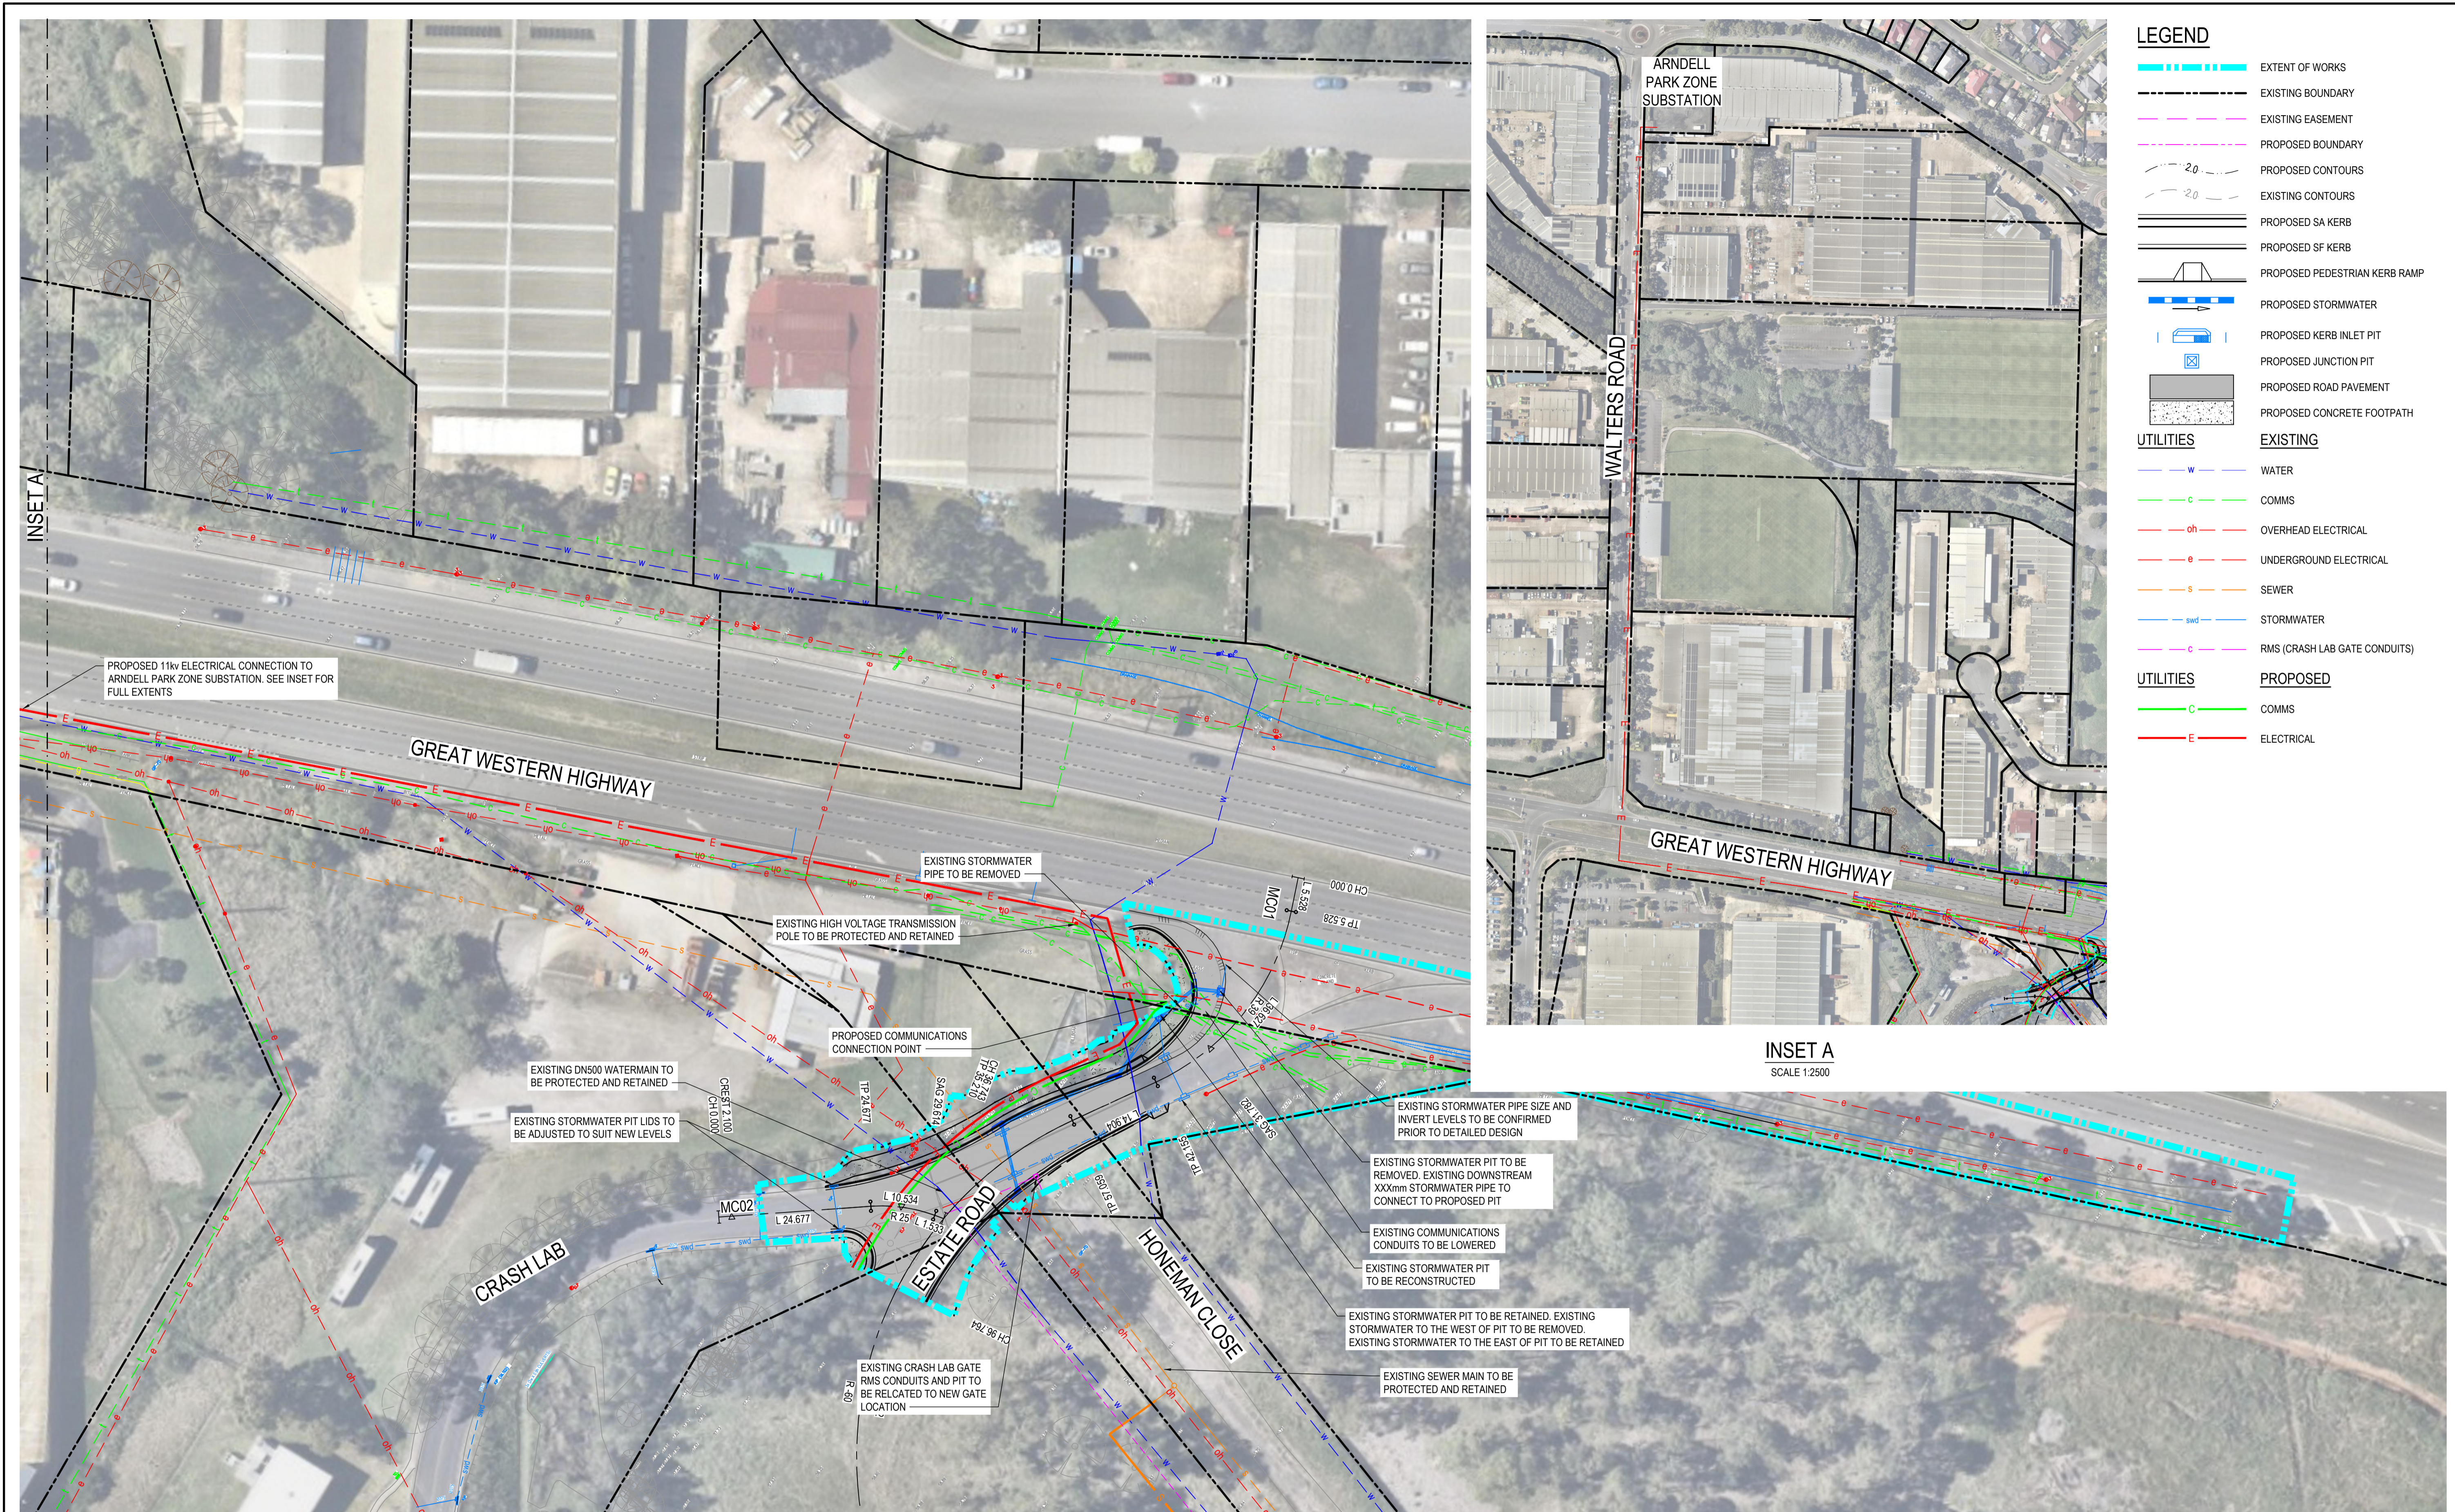


INSET A  
SCALE 1:2500

**LEGEND**

	EXTENT OF WORKS
	EXISTING BOUNDARY
	EXISTING EASEMENT
	PROPOSED BOUNDARY
	PROPOSED CONTOURS
	EXISTING CONTOURS
	PROPOSED SA KERB
	PROPOSED SF KERB
	PROPOSED PEDESTRIAN KERB RAMP
	PROPOSED STORMWATER
	PROPOSED KERB INLET PIT
	PROPOSED JUNCTION PIT
	PROPOSED ROAD PAVEMENT
	PROPOSED CONCRETE FOOTPATH
<b>UTILITIES</b>	
	<b>EXISTING</b>
	WATER
	COMMS
	OVERHEAD ELECTRICAL
	UNDERGROUND ELECTRICAL
	SEWER
	STORMWATER
	RMS (CRASH LAB GATE CONDUITS)
<b>UTILITIES</b>	
	<b>PROPOSED</b>
	COMMS
	ELECTRICAL

Issue	Description	DR	CH	VE	Date
04	ISSUE FOR DEVELOPMENT APPLICATION	JL	PC	KM	20.03.25
03	ISSUE FOR DEVELOPMENT APPLICATION	JL	KR	MK	07.03.25
02	ISSUE FOR DEVELOPMENT APPLICATION	JL	KR	MK	28.02.25
01	DRAFT - FOR CLIENT REVIEW	JL	KR	MK	14.02.25

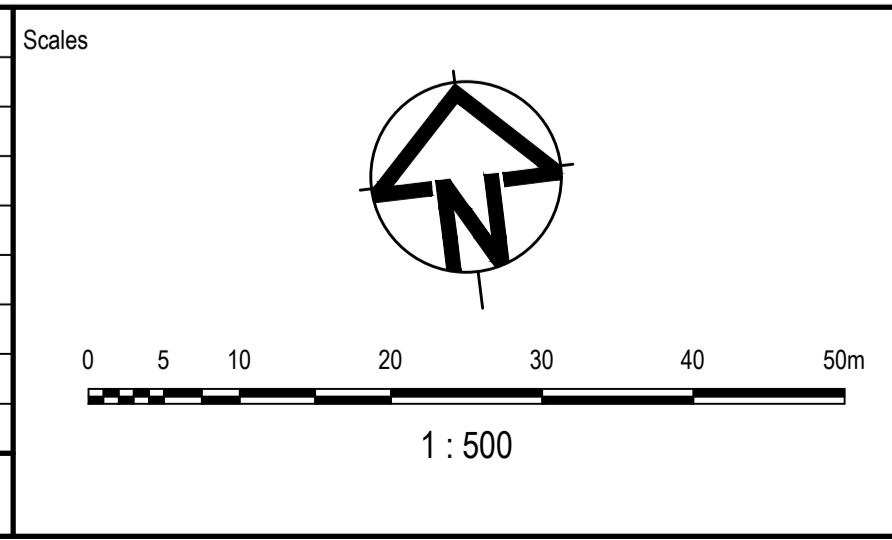

Architect

Client

Status

**FOR REVIEW**  
NOT TO BE USED FOR CONSTRUCTION

© Copyright reserved

Original Issue Signatures	
Drawn	J. LOPEZ
Original Size	A1
Designed	K. ROBINSON
Height Datum	AHD
Project Manager	K. MCAREAVEY
Grid	MGA/20-56
Verified	

Project

**HONEMAN CLOSE WAREHOUSE FACILITY EXTERNAL INTERSECTION**

Title

**COMBINED UTILITES PLAN**

Arcadis Australia Pacific Pty Limited  
Level 16, 580 George Street  
SYDNEY NSW 2000  
ABN 76 104 485 289  
Tel No: +61 2 8907 9000  
www.arcadis.com/au

Project Number	30206399
Issue	04

Drawing No. HON-AAP-DA-01-DRG-CI-0501