


PLOTFILE DATE: 23/02/2017 PLOTFILE TIME: 2:24:28 PM

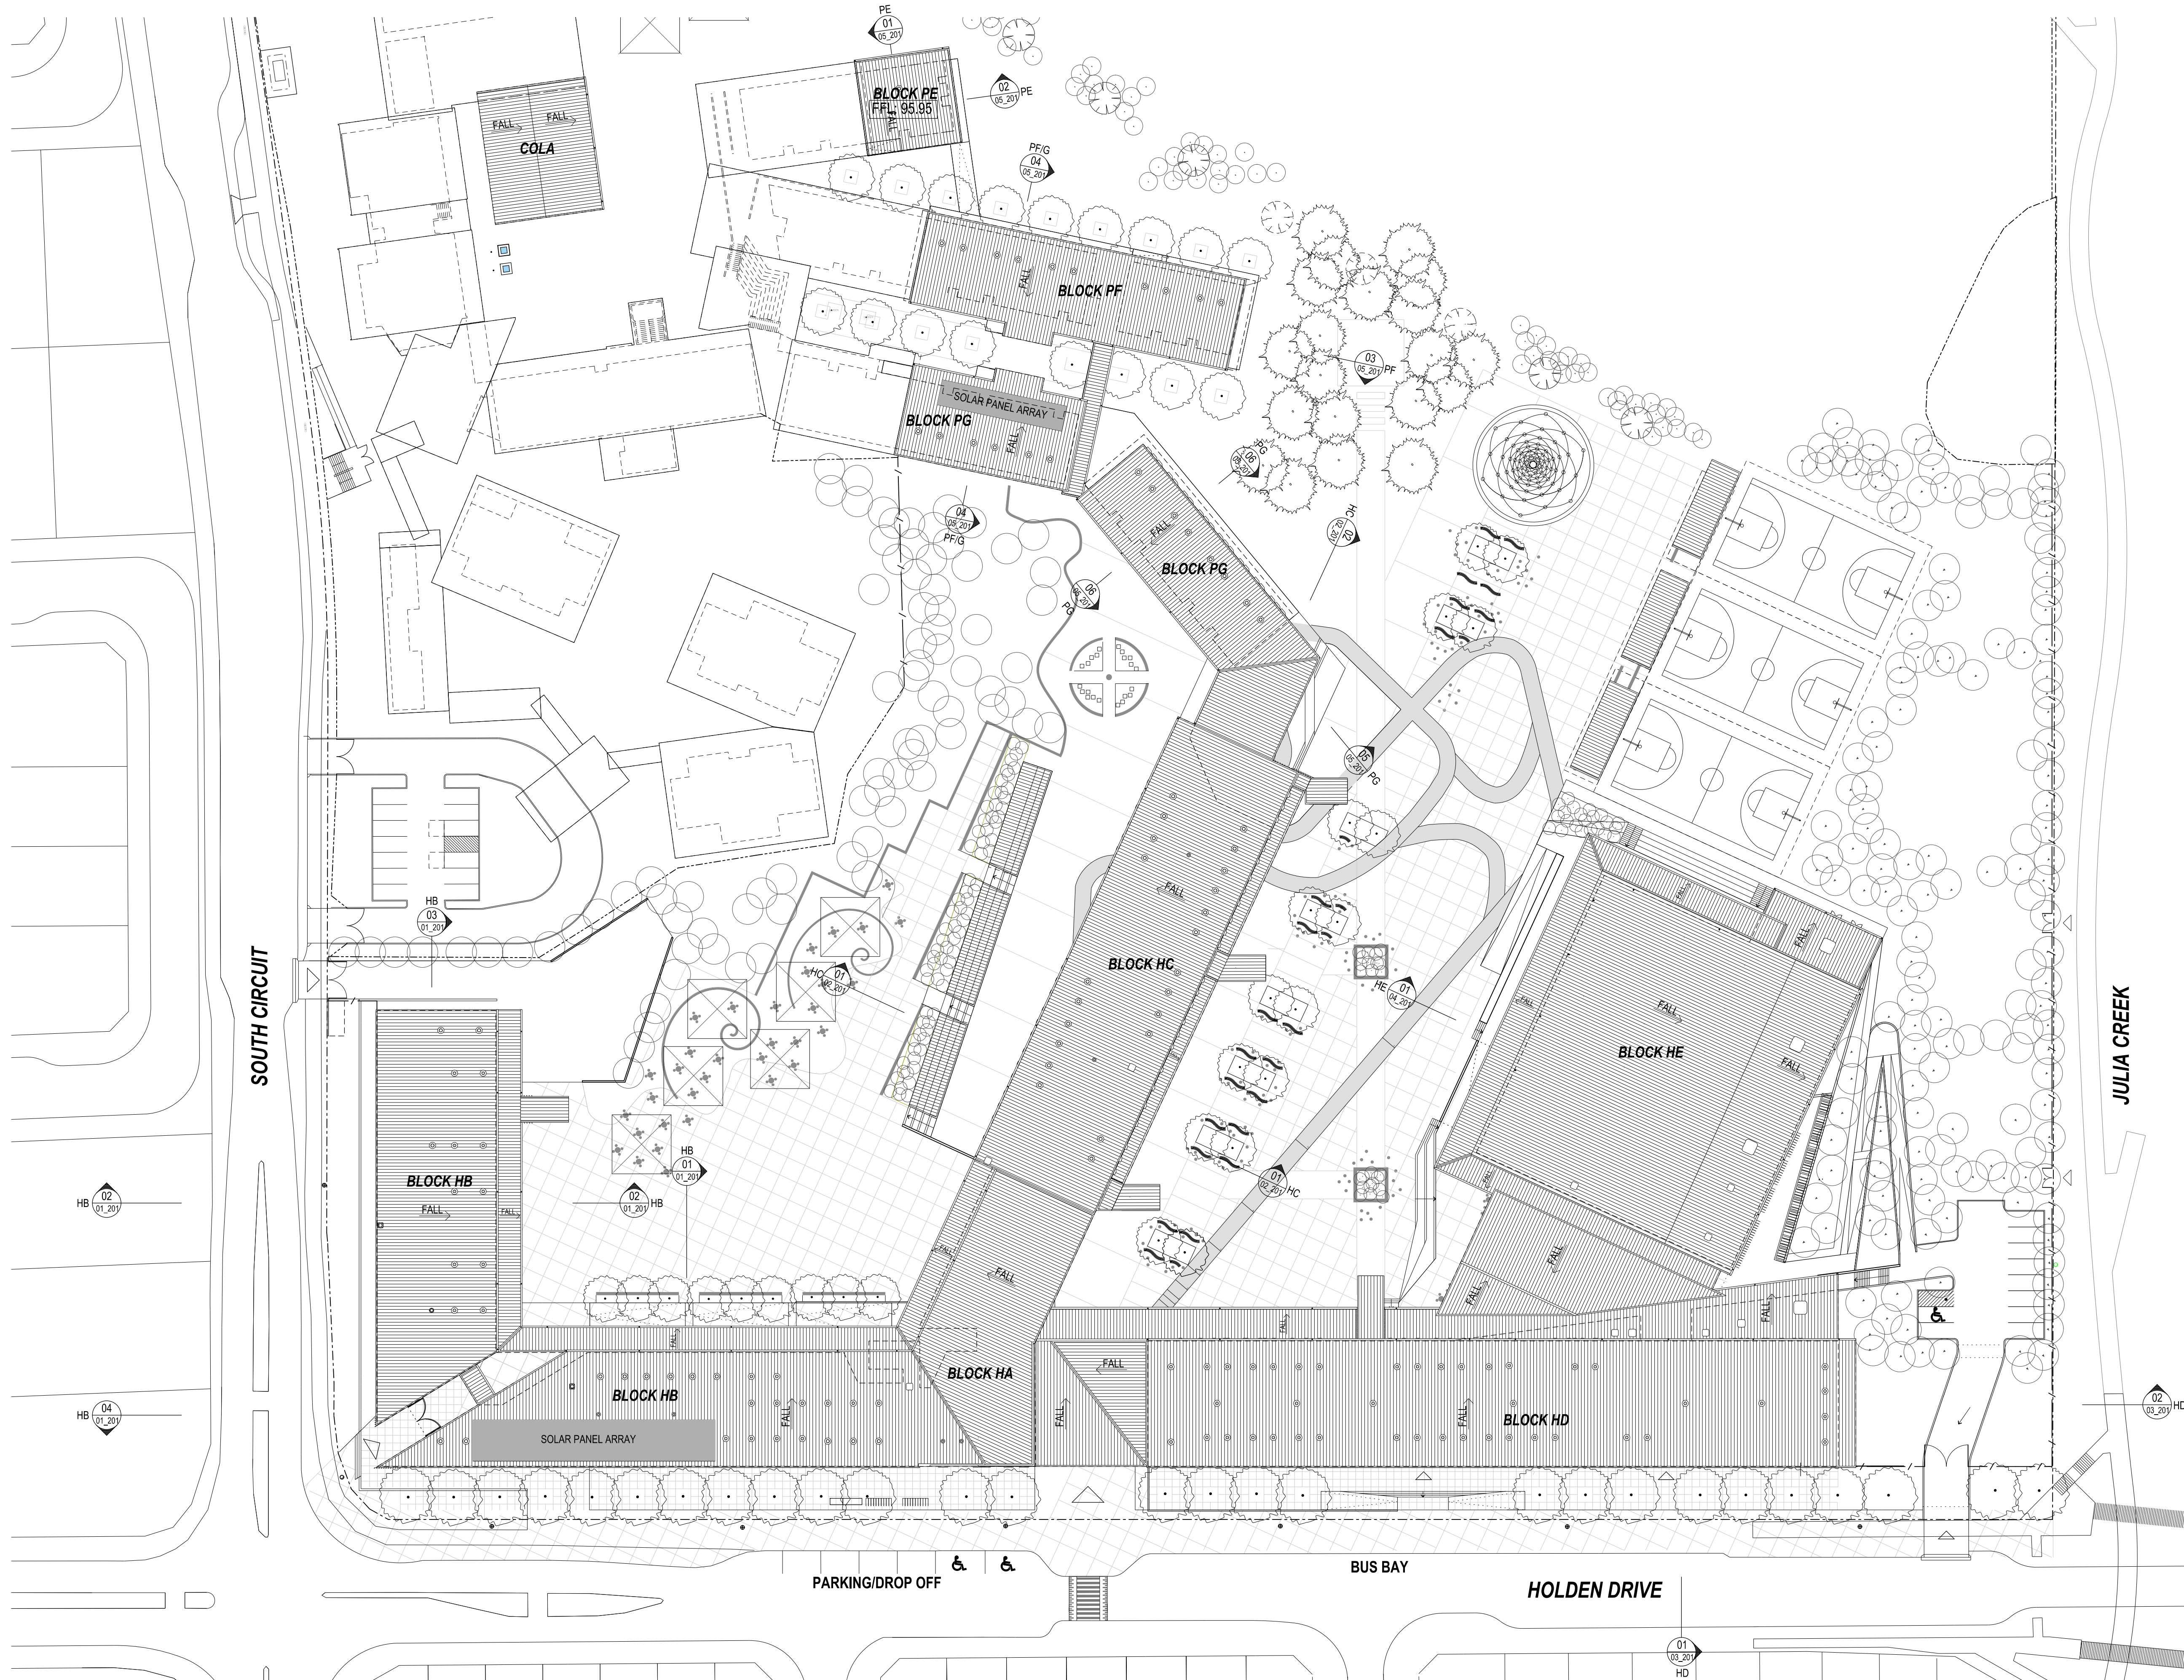

AMENDMENTS			
REV	BY	DATE	DESCRIPTION
A	MT	22/02/17	ISSUED FOR SSD APPROVAL

NOTE:
WORK TO FOLLOW DIMENSIONS, DO NOT SCALE FROM DRAWING. ANY
DIMENSION DISCREPANCIES TO BE CLARIFIED WITH ARCHITECT.
CONTRACTOR TO VERIFY SITE CONDITIONS PRIOR TO CONSTRUCTION
AND REPORT ANY DISCREPANCIES TO PROJECT.
ALL WORK TO BE COMPLETED TO COMPLY WITH ALL
RELEVANT AUSTRALIAN STANDARDS.
DRAWING TO BE USED IN CONJUNCTION WITH THE TOTAL PACKAGE
INCLUDING ALL DOCUMENTS TO AVOID ANY ACTIVITY CONFLICT AND
CONSTRUCTION SCHEDULE AND TENDER FORMS.

LEGEND
BAL-1.2...
CONCRETE
CL-1.2...
SP...
FB-1.2...
G...
RF-1.2...
VL...
NEW FENCE
NOTE:
FOR FINISHES CODES REFER TO FINISHES
BOARD IN DESIGN ANALYSIS REPORT




PERUMAL PEDAVOLI ARCHITECTS
T: +61 2 9291 0000
WEB: www.ppa.com.au
Nominated Architect
Vince Pedavoli NSW reg No. 5045



**ORAN PARK HIGH SCHOOL
& PRIMARY SCHOOL**
SOUTH CIRCUIT & HOLDEN DRIVE
ORAN PARK NSW 2570

OVERALL ROOF PLAN


SCALE 1:500 @ A1			
22 FEBRUARY 2017			
DRAWING NUMBER	DISCIPLINE	PHASE	SERIES NUMBER
3191	ARC	AD	_00_011
			REVISION
			A

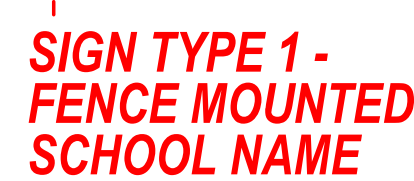


- NOTE :
FINAL COLOUR TO MATCH SCHOOL CORPORATE IDENTITY

LEGEND	
BA12...	BALUSTRADE (TYPE)
CC	CONCRETE
CL12...	EXTERNAL CLADDING (TYPE)
DP	DOWNPIPE
FB12...	FACE BRICK (TYPE)
G	GUTTER
GL	GLASS LOUVRES
RF12...	METAL ROOF (TYPE)
VL	VERTICAL LOUVRE
-----	EXISTING FENCE TO BE RETAINED
-----	NEW FENCE


NOTE:
FOR FINISHES CODES REFER TO FINISHES
BOARD IN DESIGN ANALYSIS REPORT

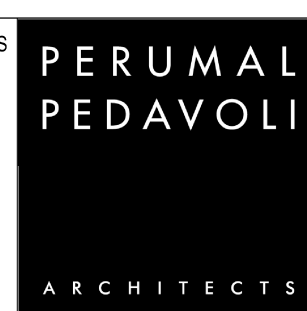

OVERALL SITE PLAN - SIGNAGE

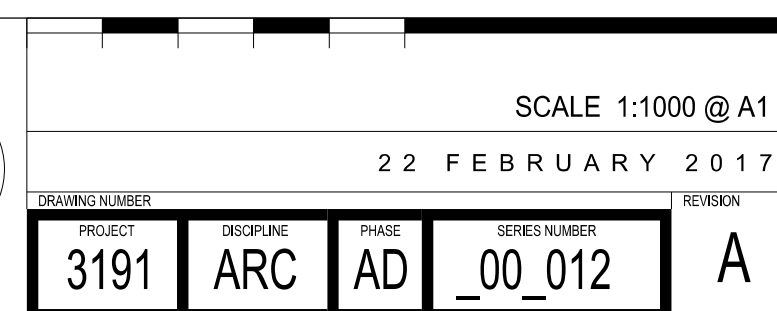

PLOTFILE DATE: 23/02/2017 PLOTFILE TIME: 2:32:14 PM

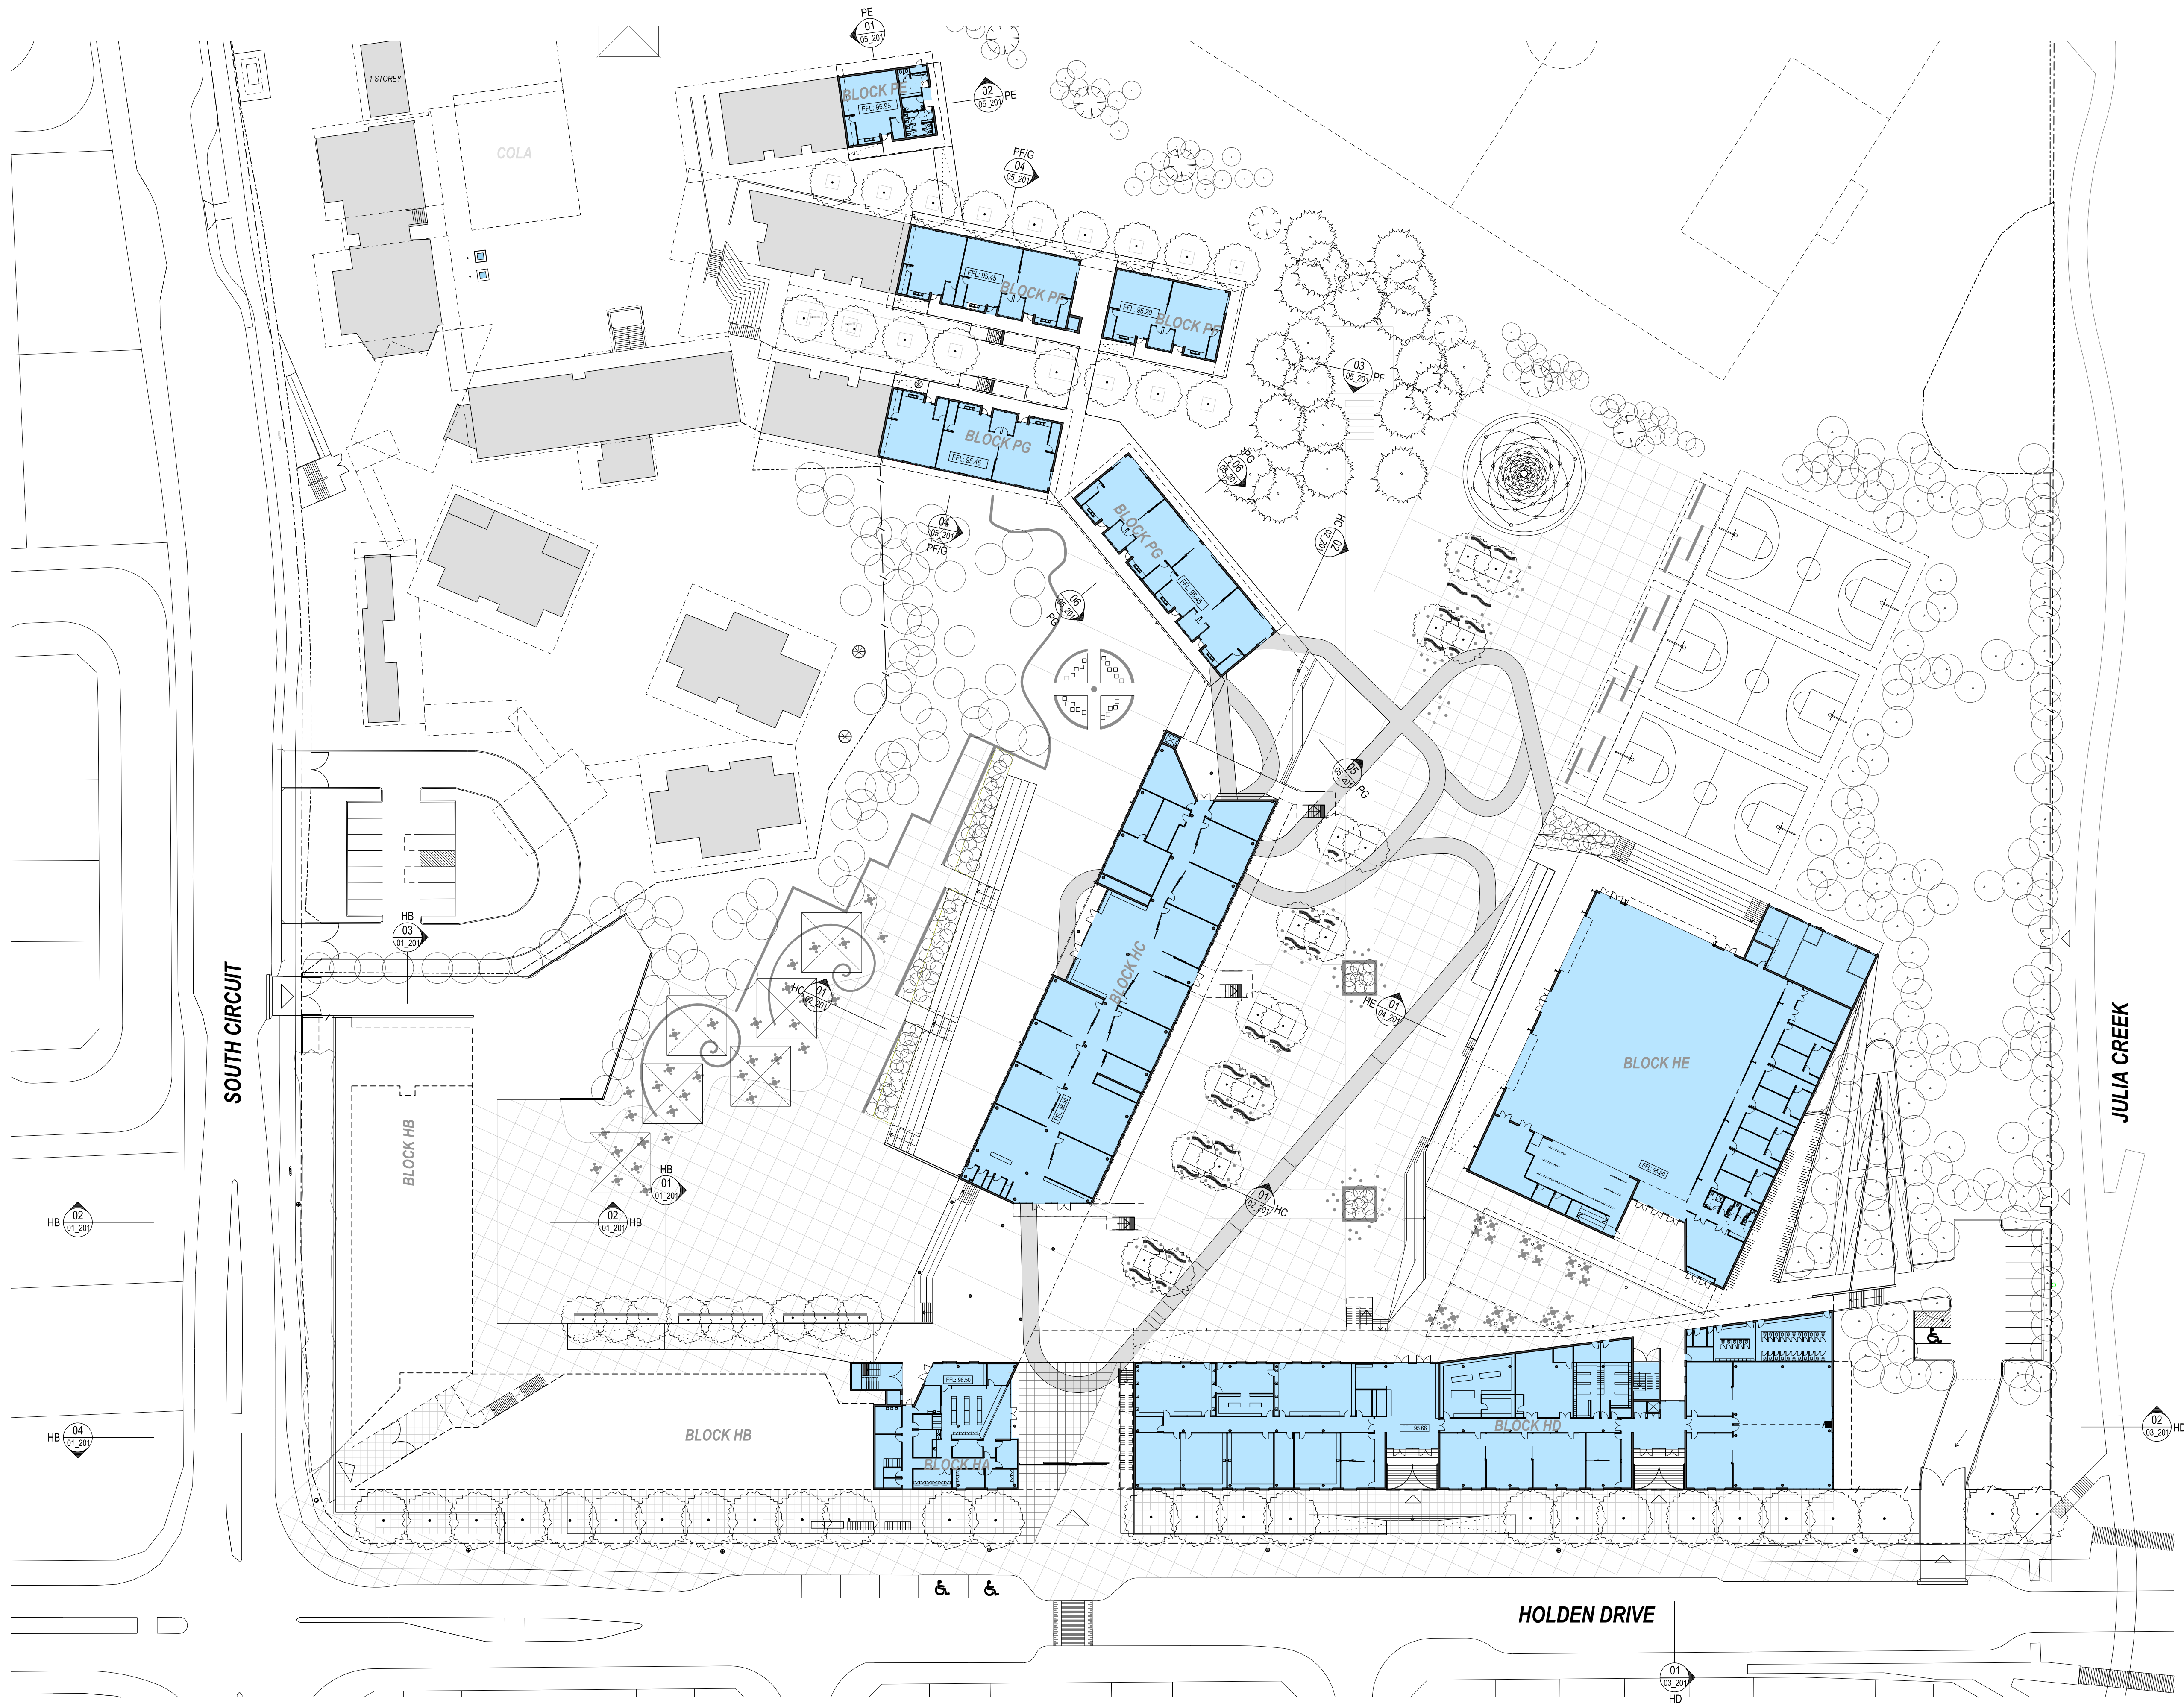

AMENDMENTS			
REV	BY	DATE	DESCRIPTION
A	MT	22/02/17	ISSUED FOR SSD APPROVAL

NOTE:
WORK TO BE DONE/QUANTITIES DO NOT SCALE FROM DRAWING. ANY
DIMENSION DISCREPANCIES TO BE CLARIFIED WITH ARCHITECT.
CONTRACTOR TO VERIFY SITE CONDITIONS PRIOR TO CONSTRUCTION
AND REPORT ANY DISCREPANCIES TO ARCHITECT.
ALL WORK TO BE DONE IN ACCORDANCE WITH THE FOLLOWING:
ALL APPLICABLE STANDARDS TO COMPLY WITH AND ALL
RELEVANT AUSTRALIAN STANDARDS.

LEGEND
BALUSTRADE (TYPE)
CONCRETE
EXTERNAL CLADDING (TYPE)
DOWNPIPE
FACE BRICK (TYPE)
GUTTER
GLASS LOUVER
METAL ROOF (TYPE)
VERTICAL LOUVER
EXISTING FENCE TO BE RETAINED
NEW FENCE

NOTE:
FOR FINISHES CODES REFER TO FINISHES
BOARD IN DESIGN ANALYSIS REPORT




PERUMAL PEDAVOLI ARCHITECTS
T: +61 2 9291 0000
WEB: www.ppa.com.au
Nominated Architect:
Vince Pedavoli NSW reg No. 5045


PERUMAL
PEDAVOLI
ARCHITECTS

ORAN PARK HIGH SCHOOL
& PRIMARY SCHOOL
SOUTH CIRCUIT & HOLDEN DRIVE
ORAN PARK NSW 2570

COMPOSITE LEVEL 0 PLAN

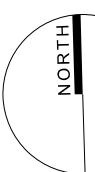

SCALE 1:500 @ A1				
22 FEBRUARY 2017				
DRAWING NUMBER	DISCIPLINE	PHASE	SHEET NUMBER	REVISION
3191	ARC	AD	_00_021	A

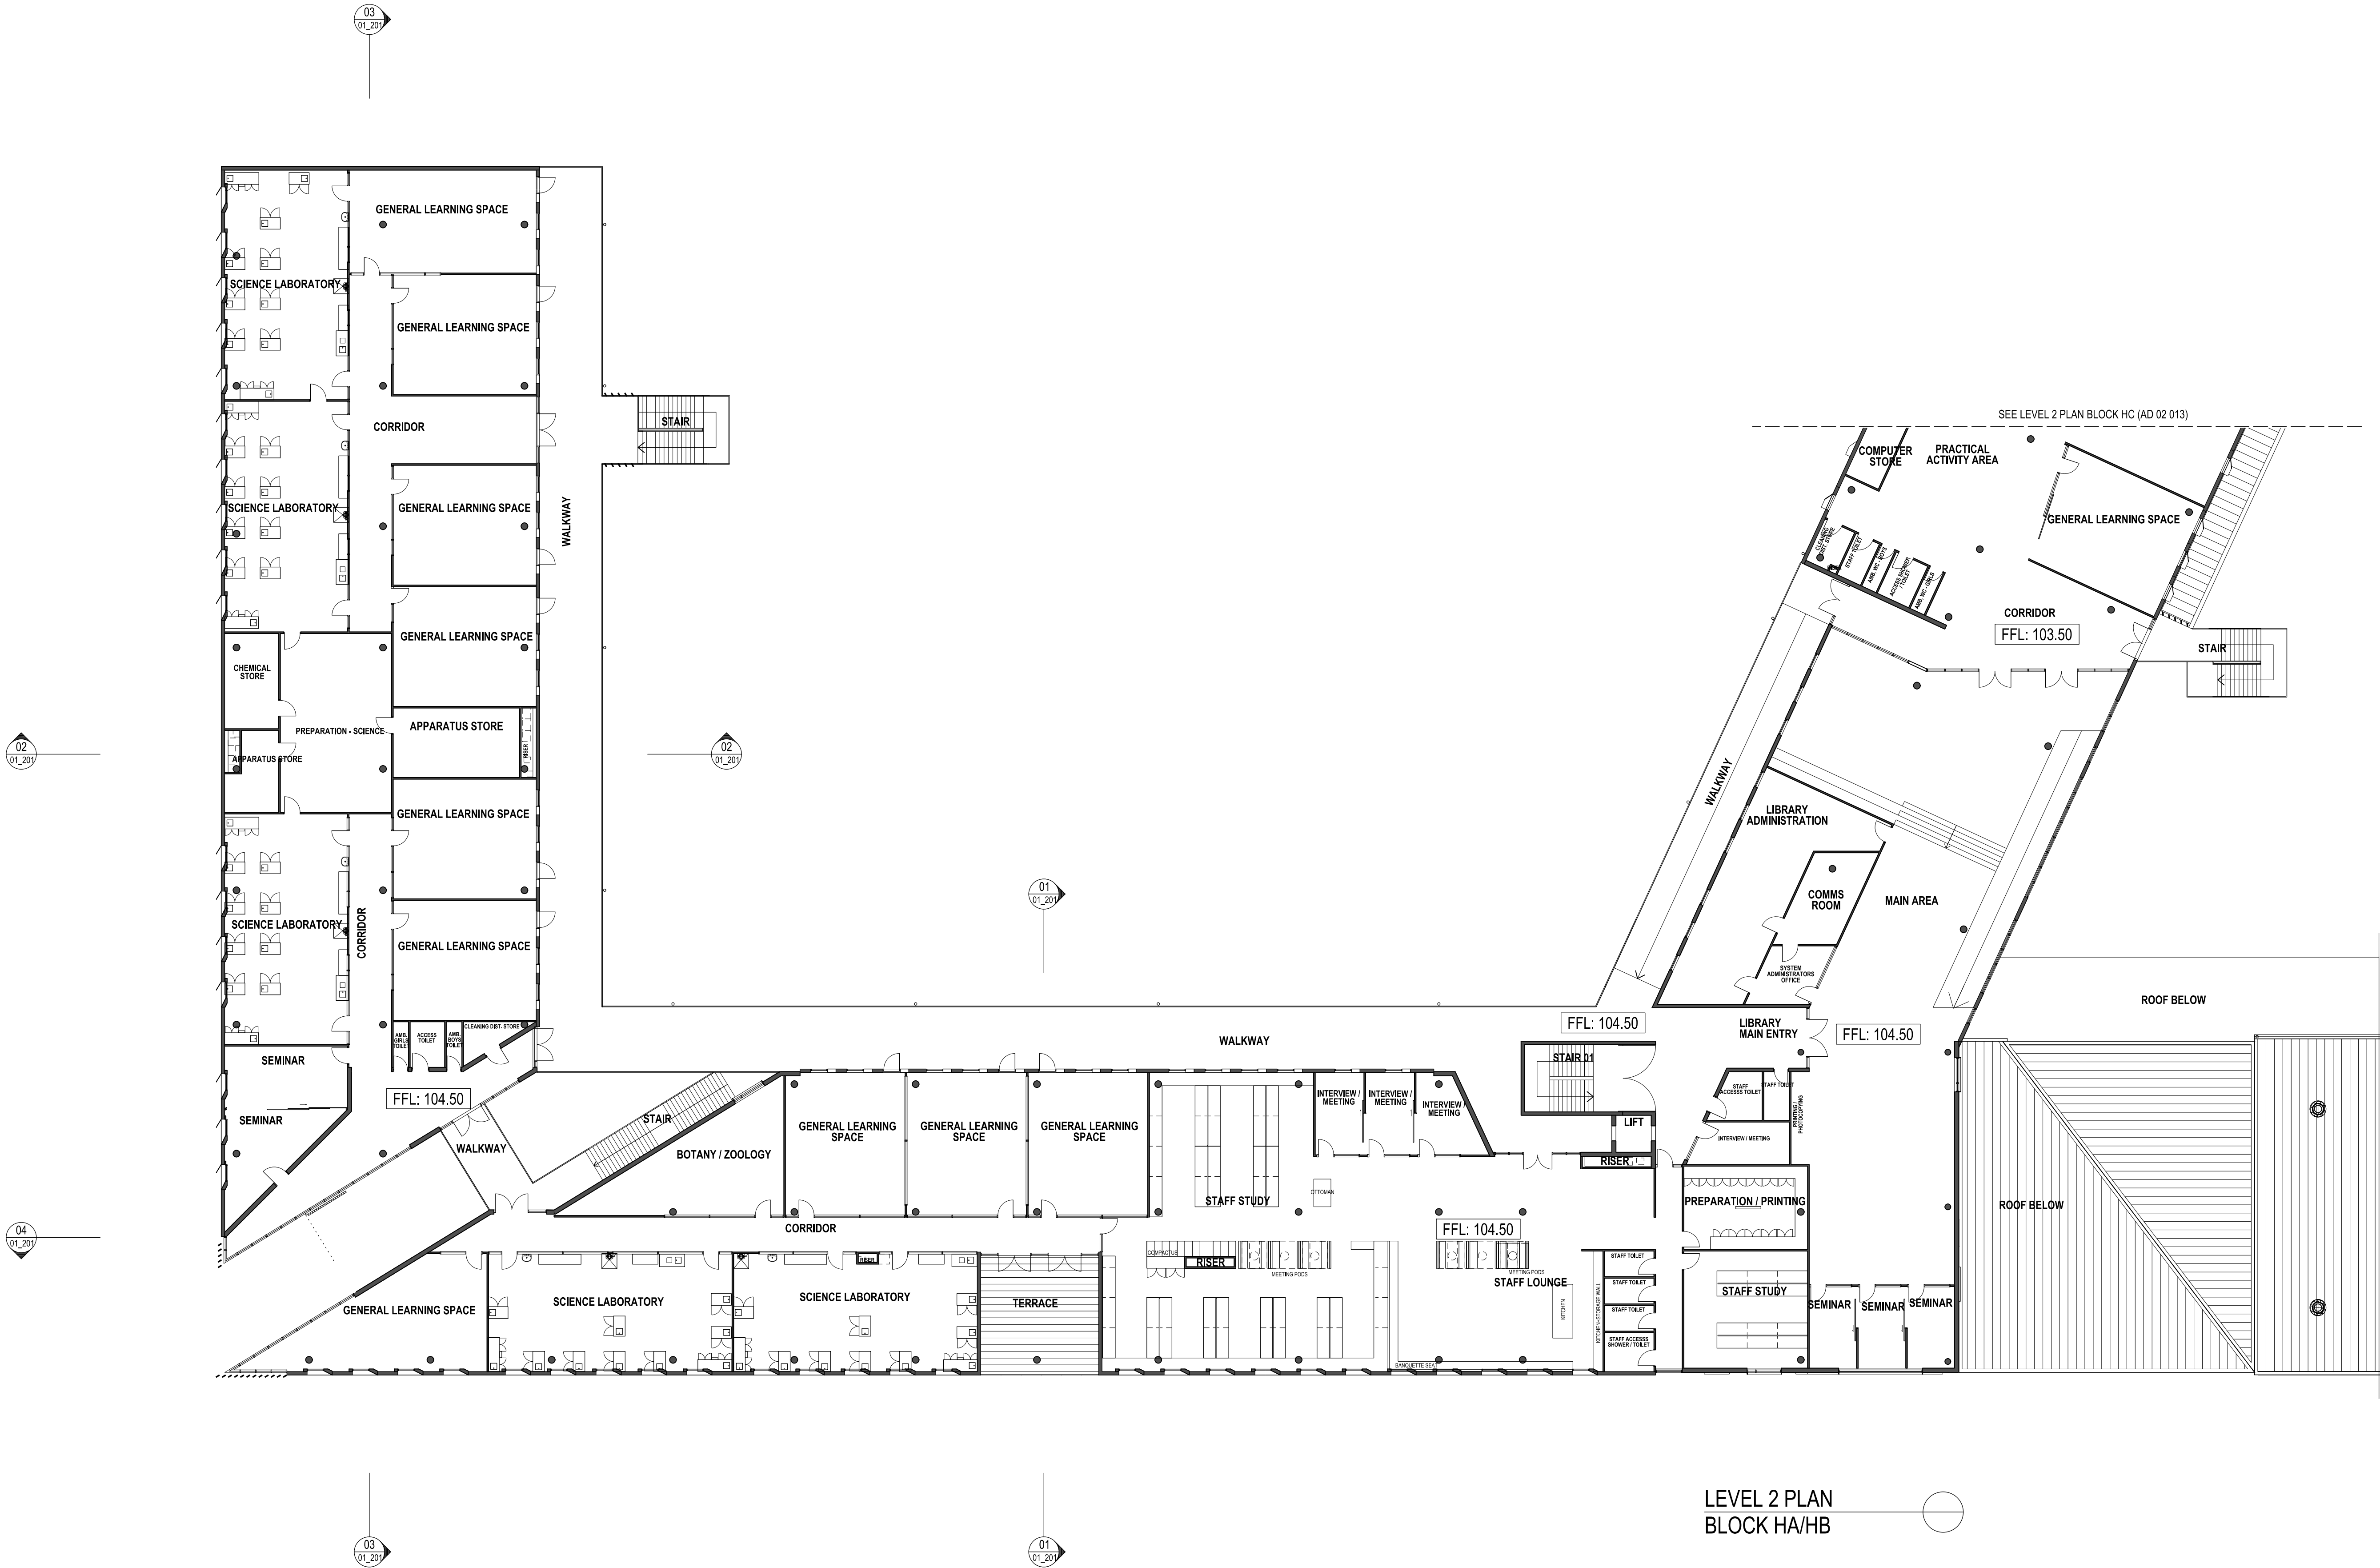

AMENDMENTS			
REV	BY	DATE	DESCRIPTION
A	MT	22/02/17	ISSUED FOR SSD APPROVAL

NOTE:
WORK TO BE DONE/CHANGES DO NOT SCALE FROM DRAWING. ANY
DIMENSION DISCREPANCIES TO BE CLARIFIED WITH ARCHITECT.
CONTRACTOR TO VERIFY SET CONDITIONS PRIOR TO CONSTRUCTION
AND REPORT ANY DISCREPANCIES TO ARCHITECT.
ALL ASPECTS OF CONSTRUCTION TO COMPLY WITH NSW AND ALL
RELEVANT AUSTRALIAN STANDARDS.
DRAWINGS TO BE MADE IN CONFORMANCE WITH THE TOTAL PACKAGE
INCLUDING BUT NOT LIMITED TO ANY AUTHORITY CONSENT AND
COUNCIL RESOLUTIONS. ALL WORK TO BE COMPLETED IN ACCORDANCE
WITH FINISHES SCHEDULE AND TENDER FORMS.


LEGEND
BAL-1.2... CONCRETE CL-1.2... EXTERNAL CLADDING (TYPE) DOWNPIPE FBI-1.2... FACE BRICK (TYPE) GUTTER GL-1.2... GLASS LOUVER METAL ROOF (TYPE) VERTICAL LOUVER EXISTING FENCE TO BE RETAINED NEW FENCE
NOTE: FOR FINISHES CODES REFER TO FINISHES BOARD IN DESIGN ANALYSIS REPORT



PERUMAL PEDAVOLI ARCHITECTS
T: +61 2 9291 0000
WEB: www.ppa.com.au
Nominated Architect:
Vince Pedavoli NSW reg No. 5045

PERUMAL
PEDAVOLI
ARCHITECTS

ORAN PARK HIGH SCHOOL
& PRIMARY SCHOOL
SOUTH CIRCUIT & HOLDEN DRIVE
ORAN PARK NSW 2570
BLOCK HA & HB -
LEVEL 2 PLAN

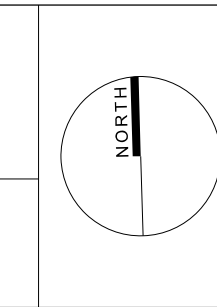

0 2 4 6 8 10 20m				SCALE 1: 200 @ A1
22 FEBRUARY 2017				
DRAWING NUMBER	DISCIPLINE	PHASE	SERIES NUMBER	REVISION
3191	ARC	AD	_01_012	A