



EROSION CONTROL NOTES


- E1 INSTALL SILT FENCES ON LOW SIDE OF SITE AND AS REQUIRED BY LOCAL COUNCIL PRIOR TO COMMENCEMENT OF TOPSOIL STRIPPING.
- E2 INSTALL DRAINAGE SYSTEM AND SILT FENCES AROUND PITS AS SOON AS PRACTICABLE.
- E3 REINSTATE GRASS COVER AS SOON AS PRACTICABLE.

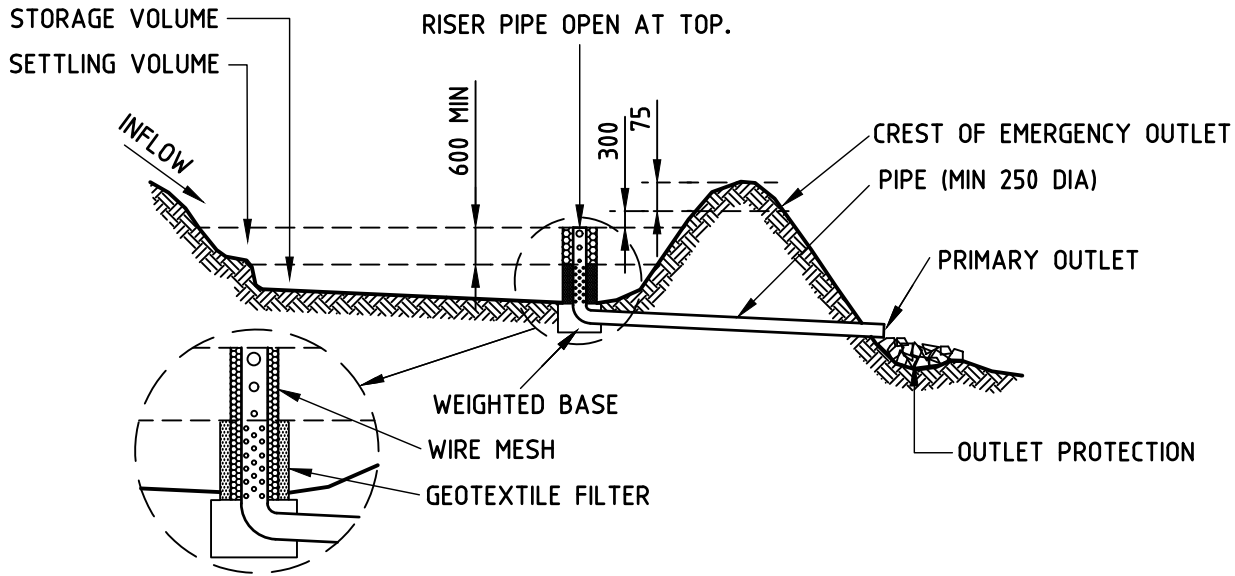

CROSS SECTION OF TYPICAL SEDIMENT BASIN.

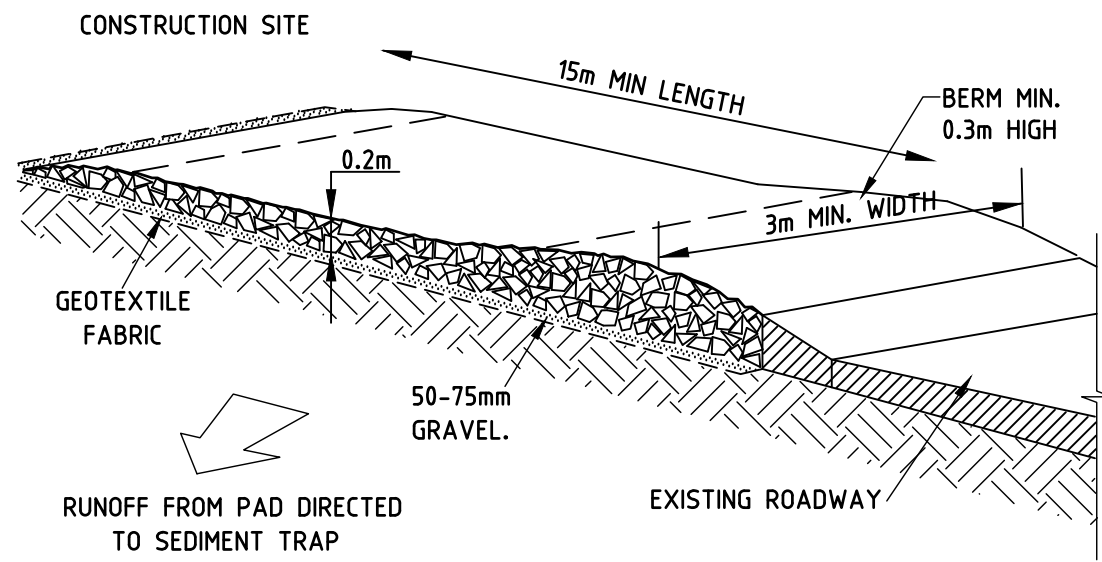

TEMPORARY CONSTRUCTION ENTRY/EXIT
TO BE PROVIDED WHERE CONSTRUCTION VEHICLES
LEAVE SITE.

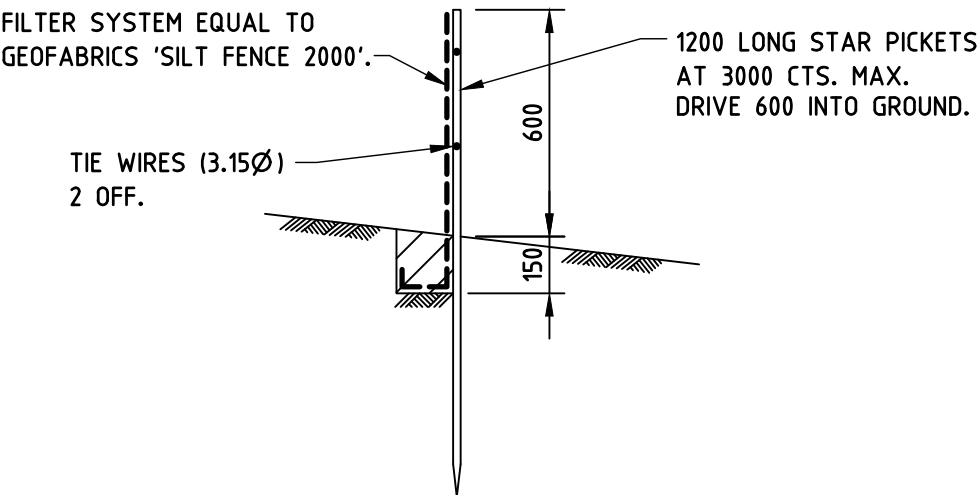

SILT FENCE DETAIL
TO BE PLACED AROUND LOW SIDE OF WORKS AND
AS REQUIRED TO PREVENT SOIL WASHING OFF SITE.

EROSION AND SEDIMENT CONTROL DETAILS

PROVIDE AS REQUIRED TO PREVENT SILT FROM LEAVING THE SITE.

LEGEND

- TEMPORARY SITE ENTRY/EXIT
- SILT FENCE
- SWALE

No.	Date	Description	Ver.	Appr.



PERUMAL
PEDAVOLI
ARCHITECTS

Architect
PERUMAL PEDAVOLI
LVL 2, 458-468 WATTLE STREET
ULTIMO, NSW, 2007

Woolacotts.
CONSULTING ENGINEERS

T +61 2 8241 9900 | www.woolacotts.com.au
Ground Floor, 12a Brown Street, Chatswood, NSW 2067
This drawing is copyright and must not be used, reproduced or copied wholly or in part without
written permission of Woolacotts Consulting Engineers Pty Ltd

ORAN PARK
HIGH SCHOOL

EROSION & SEDIMENT
CONTROL PLAN

Date
FEBRUARY 2017
Scale @ A1
1:500, 20

Job number
16-158

Approved
C.M.W
15.02.17

Drawing number
SW2

Verified
J.K
15.02.17

Amendment