


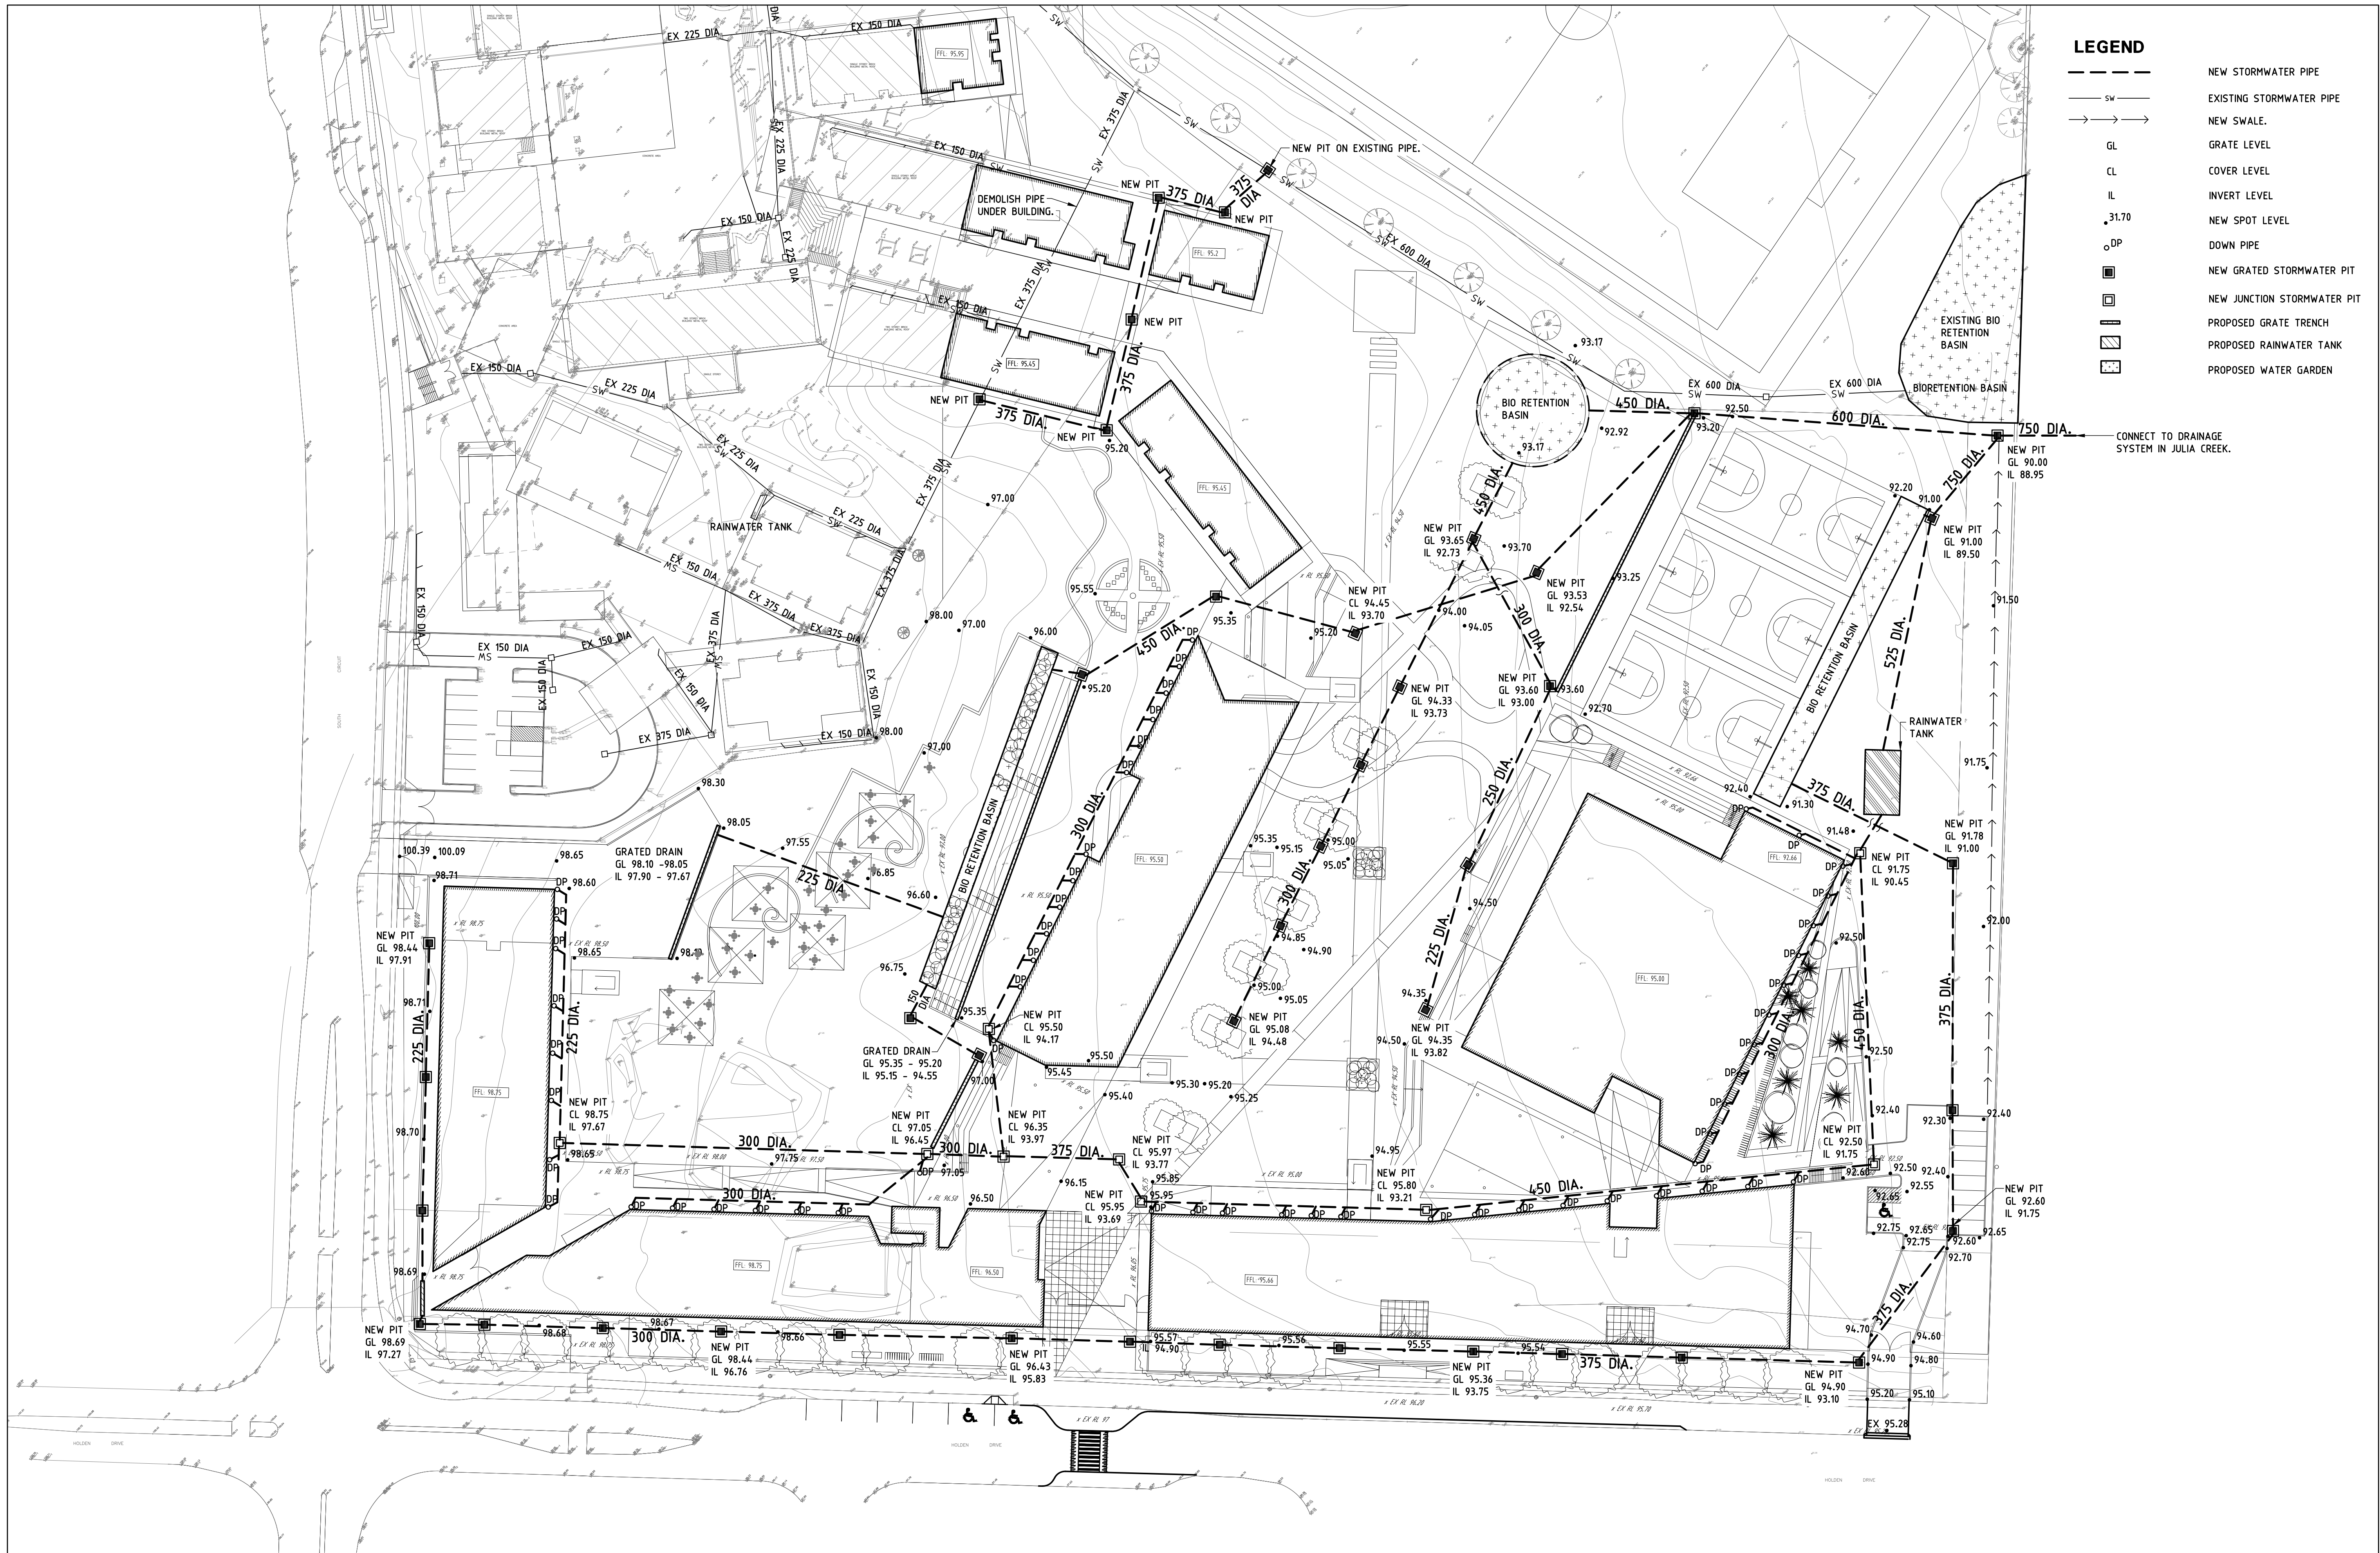

No.	Date	Description	Ver.	Appr.



PERUMAL
PEDAVOLI
ARCHITECTS

Architect
PERUMAL PEDAVOLI
LVL 2, 458-468 WATTLE STREET
ULTIMO, NSW, 2007

Woolacotts.
CONSULTING ENGINEERS

T +61 2 8241 9900 | www.woolacotts.com.au
Ground Floor, 12a Brown Street, Chatswood, NSW 2067
This drawing is copyright and must not be used, reproduced or copied wholly or in part without written permission of Woolacotts Consulting Engineers Pty Ltd.

ORAN PARK
HIGH SCHOOL

STORMWATER DRAINAGE
CONCEPT PLAN

Date FEBRUARY 2017
Scale @ A1 1:500

Job number
16-158

Approved C.M.W 15.02.17	Verified J.C 15.02.17	Prepared J.K 15.02.17
-------------------------------	-----------------------------	-----------------------------

Drawing number SW1	Amendment
-----------------------	-----------