


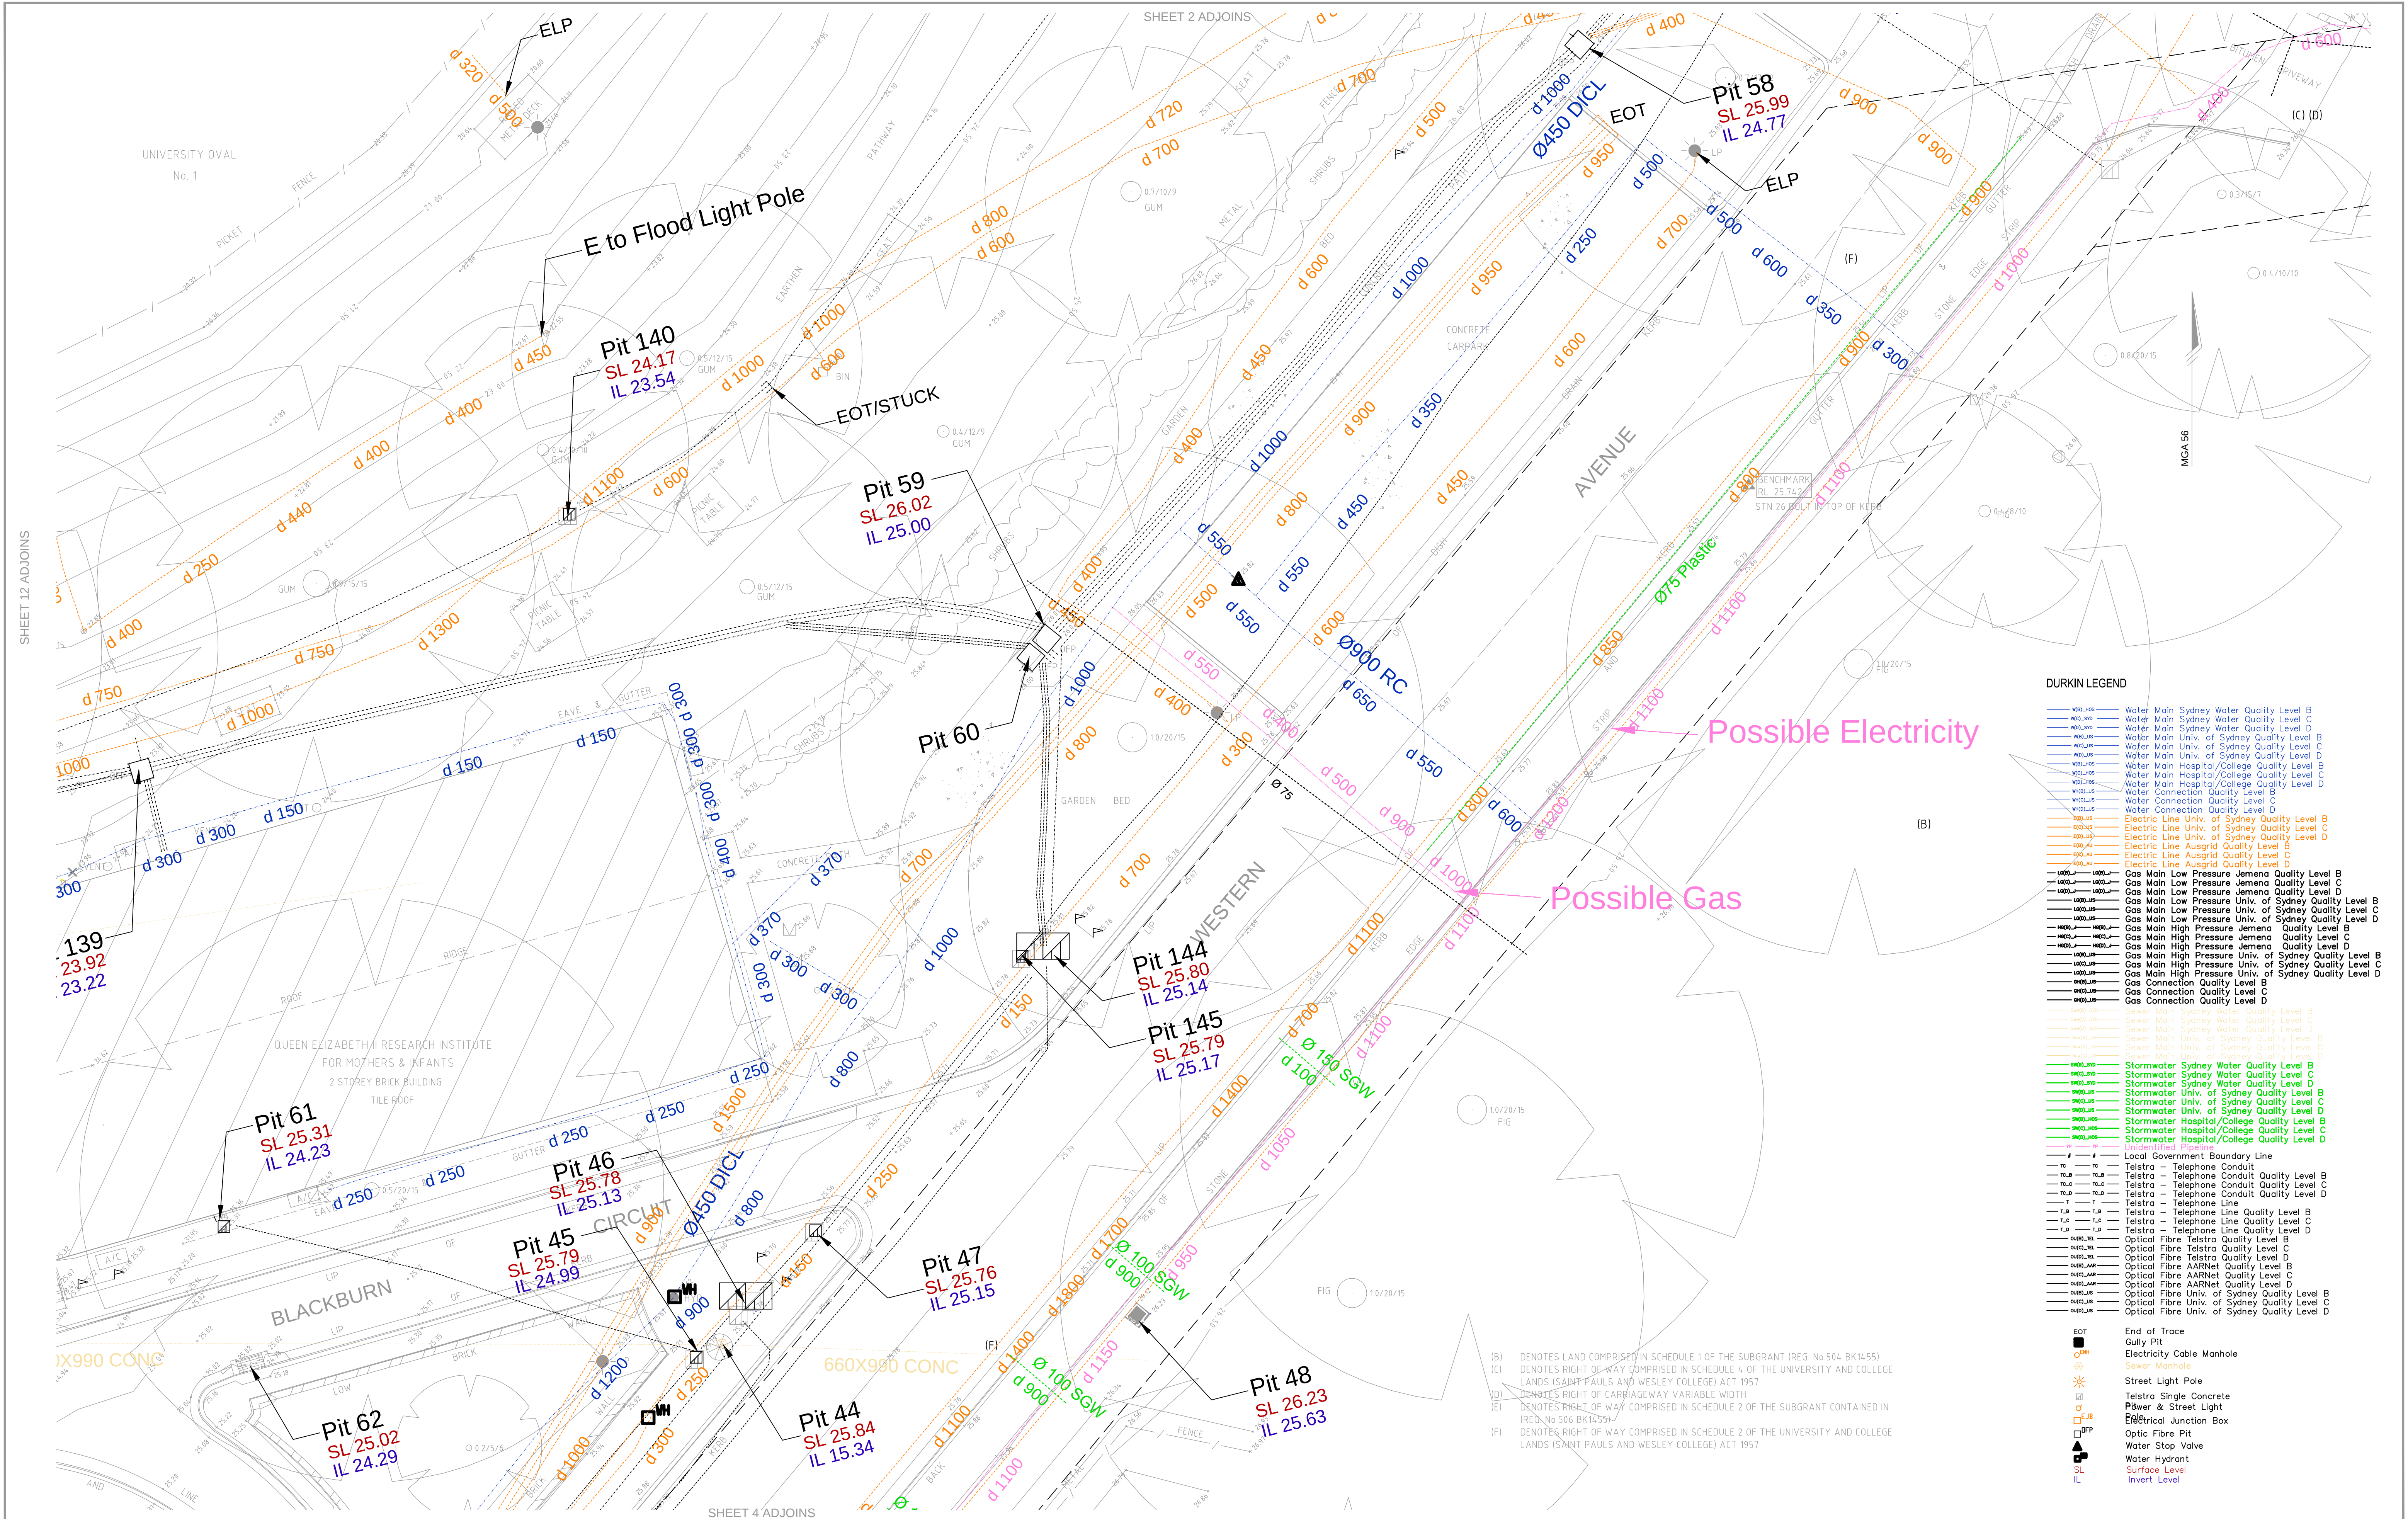

- DURKIN LEGEND**
- Water Main Sydney Water Quality Level B
 - Water Main Sydney Water Quality Level C
 - Water Main Sydney Water Quality Level D
 - Water Main Univ. of Sydney Quality Level B
 - Water Main Univ. of Sydney Quality Level C
 - Water Main Univ. of Sydney Quality Level D
 - Water Main Hospital/College Quality Level B
 - Water Main Hospital/College Quality Level C
 - Water Main Hospital/College Quality Level D
 - Water Connection Quality Level B
 - Water Connection Quality Level C
 - Water Connection Quality Level D
 - Electric Line Univ. of Sydney Quality Level B
 - Electric Line Univ. of Sydney Quality Level C
 - Electric Line Univ. of Sydney Quality Level D
 - Electric Line Ausgrid Quality Level B
 - Electric Line Ausgrid Quality Level C
 - Electric Line Ausgrid Quality Level D
 - Gas Main Low Pressure Jemena Quality Level B
 - Gas Main Low Pressure Jemena Quality Level C
 - Gas Main Low Pressure Jemena Quality Level D
 - Gas Main Low Pressure Univ. of Sydney Quality Level B
 - Gas Main Low Pressure Univ. of Sydney Quality Level C
 - Gas Main Low Pressure Univ. of Sydney Quality Level D
 - Gas Main High Pressure Jemena Quality Level B
 - Gas Main High Pressure Jemena Quality Level C
 - Gas Main High Pressure Jemena Quality Level D
 - Gas Main High Pressure Univ. of Sydney Quality Level B
 - Gas Main High Pressure Univ. of Sydney Quality Level C
 - Gas Main High Pressure Univ. of Sydney Quality Level D
 - Gas Connection Quality Level B
 - Gas Connection Quality Level C
 - Gas Connection Quality Level D
 - Sewer Main Sydney Water Quality Level B
 - Sewer Main Sydney Water Quality Level C
 - Sewer Main Sydney Water Quality Level D
 - Sewer Main Univ. of Sydney Quality Level B
 - Sewer Main Univ. of Sydney Quality Level C
 - Sewer Main Univ. of Sydney Quality Level D
 - Stormwater Sydney Water Quality Level B
 - Stormwater Sydney Water Quality Level C
 - Stormwater Sydney Water Quality Level D
 - Stormwater Univ. of Sydney Quality Level B
 - Stormwater Univ. of Sydney Quality Level C
 - Stormwater Univ. of Sydney Quality Level D
 - Stormwater Hospital/College Quality Level B
 - Stormwater Hospital/College Quality Level C
 - Stormwater Hospital/College Quality Level D
 - Local Government Boundary Line
 - Telstra - Telephone Conduit Quality Level B
 - Telstra - Telephone Conduit Quality Level C
 - Telstra - Telephone Conduit Quality Level D
 - Telstra - Telephone Line Quality Level B
 - Telstra - Telephone Line Quality Level C
 - Telstra - Telephone Line Quality Level D
 - Optical Fibre Telstra Quality Level B
 - Optical Fibre Telstra Quality Level C
 - Optical Fibre Telstra Quality Level D
 - Optical Fibre AARNet Quality Level B
 - Optical Fibre AARNet Quality Level C
 - Optical Fibre AARNet Quality Level D
 - Optical Fibre Univ. of Sydney Quality Level B
 - Optical Fibre Univ. of Sydney Quality Level C
 - Optical Fibre Univ. of Sydney Quality Level D
 - EOT - End of Trace
 - Electricity Cable Manhole
 - Sewer Manhole
 - Street Light Pole
 - Telstra Single Concrete Pole & Street Light
 - Electrical Junction Box
 - Optic Fibre Pit
 - Water Stop Valve
 - Water Hydrant
 - Surface Level
 - Invert Level

REVISIONS

No.	DATE	INITIAL VERSION	N.E.C.	D.W.F.	APP.
A	28.04.2015				

HORIZ. SCALE: 1:100

VERT. SCALE: @ A1

COORDINATES: MGA

DATUM: AHD

ORIGIN: SSM 40268

ORIGIN: SSM 40268

SCALE IN METRES AT ORIGINAL REDUCTION RATIO

NOTES

SEE SHEET 1 FOR NOTES

CLIENT: THE UNIVERSITY OF SYDNEY

SURVEY: G.D.S.

DRAWN: N.E.C.

CHECKED: D.W.F.

APPROVED: D.W.F.

DATE OF SURVEY: OCT 2014

DATE OF PLAN: 28.04.2015

DATE LAST SAVED: 28.04.2015

DATE APPROVED: 29.04.2015

TITLE: SERVICES INFORMATION OVERLAID ON DETAIL SURVEY OF MEDICAL RESEARCH PRECINCT CAMPERDOWN CAMPUS WESTERN AVENUE AND CADIGAL LANE, CAMPERDOWN

DRAWING No: ACAD-PR124307-SU-D03-A.dwg

JOB No: PR124307

ISSUE: A

SHEET 3 OF 14 SHEETS

SIZE: A1

Copyright © RPS GROUP PLC. INFORMATION CONTAINED IN THIS DRAWING / FILE IS THE COPYRIGHT OF RPS GROUP PLC. COPYING OR USING THIS DATA IN WHOLE OR PART, IN ANY FORMAT, WITHOUT PERMISSION INFRINGES COPYRIGHT. THIS DOCUMENT IN BOTH ELECTRONIC AND HARDCOPY FORMAT IS AND SHALL REMAIN THE PROPERTY OF RPS GROUP PLC. THE INFORMATION MAY ONLY BE USED FOR THE PURPOSE FOR WHICH IT WAS COMMISSIONED AND IN ACCORDANCE WITH THE TERMS OF ENGAGEMENT FOR THE COMMISSION. UNAUTHORISED USE OF THIS INFORMATION IN ANY FORM WHATSOEVER IS PROHIBITED.

RPS AUSTRALIA EAST PTY LTD (ABN 44 140 292 762) LEVEL 9, 17 YORK STREET SYDNEY NSW 2000 GPO BOX 4401 SYDNEY NSW 2001 T: 02 9248 9800 F: 02 9248 9810 www.rpsgroup.com.au

THIS IS A COLOURED PLAN. REPRODUCTION IN COLOUR ONLY.

creativepeople making a difference

RPS

P:\PR124307 - Camperdown Campus - Health & Medical Research Precinct Site\Mapping\Acad-Gis\ACAD-PR124307-SU-D03-A.dwg 29.04.2015 2:29 PM