


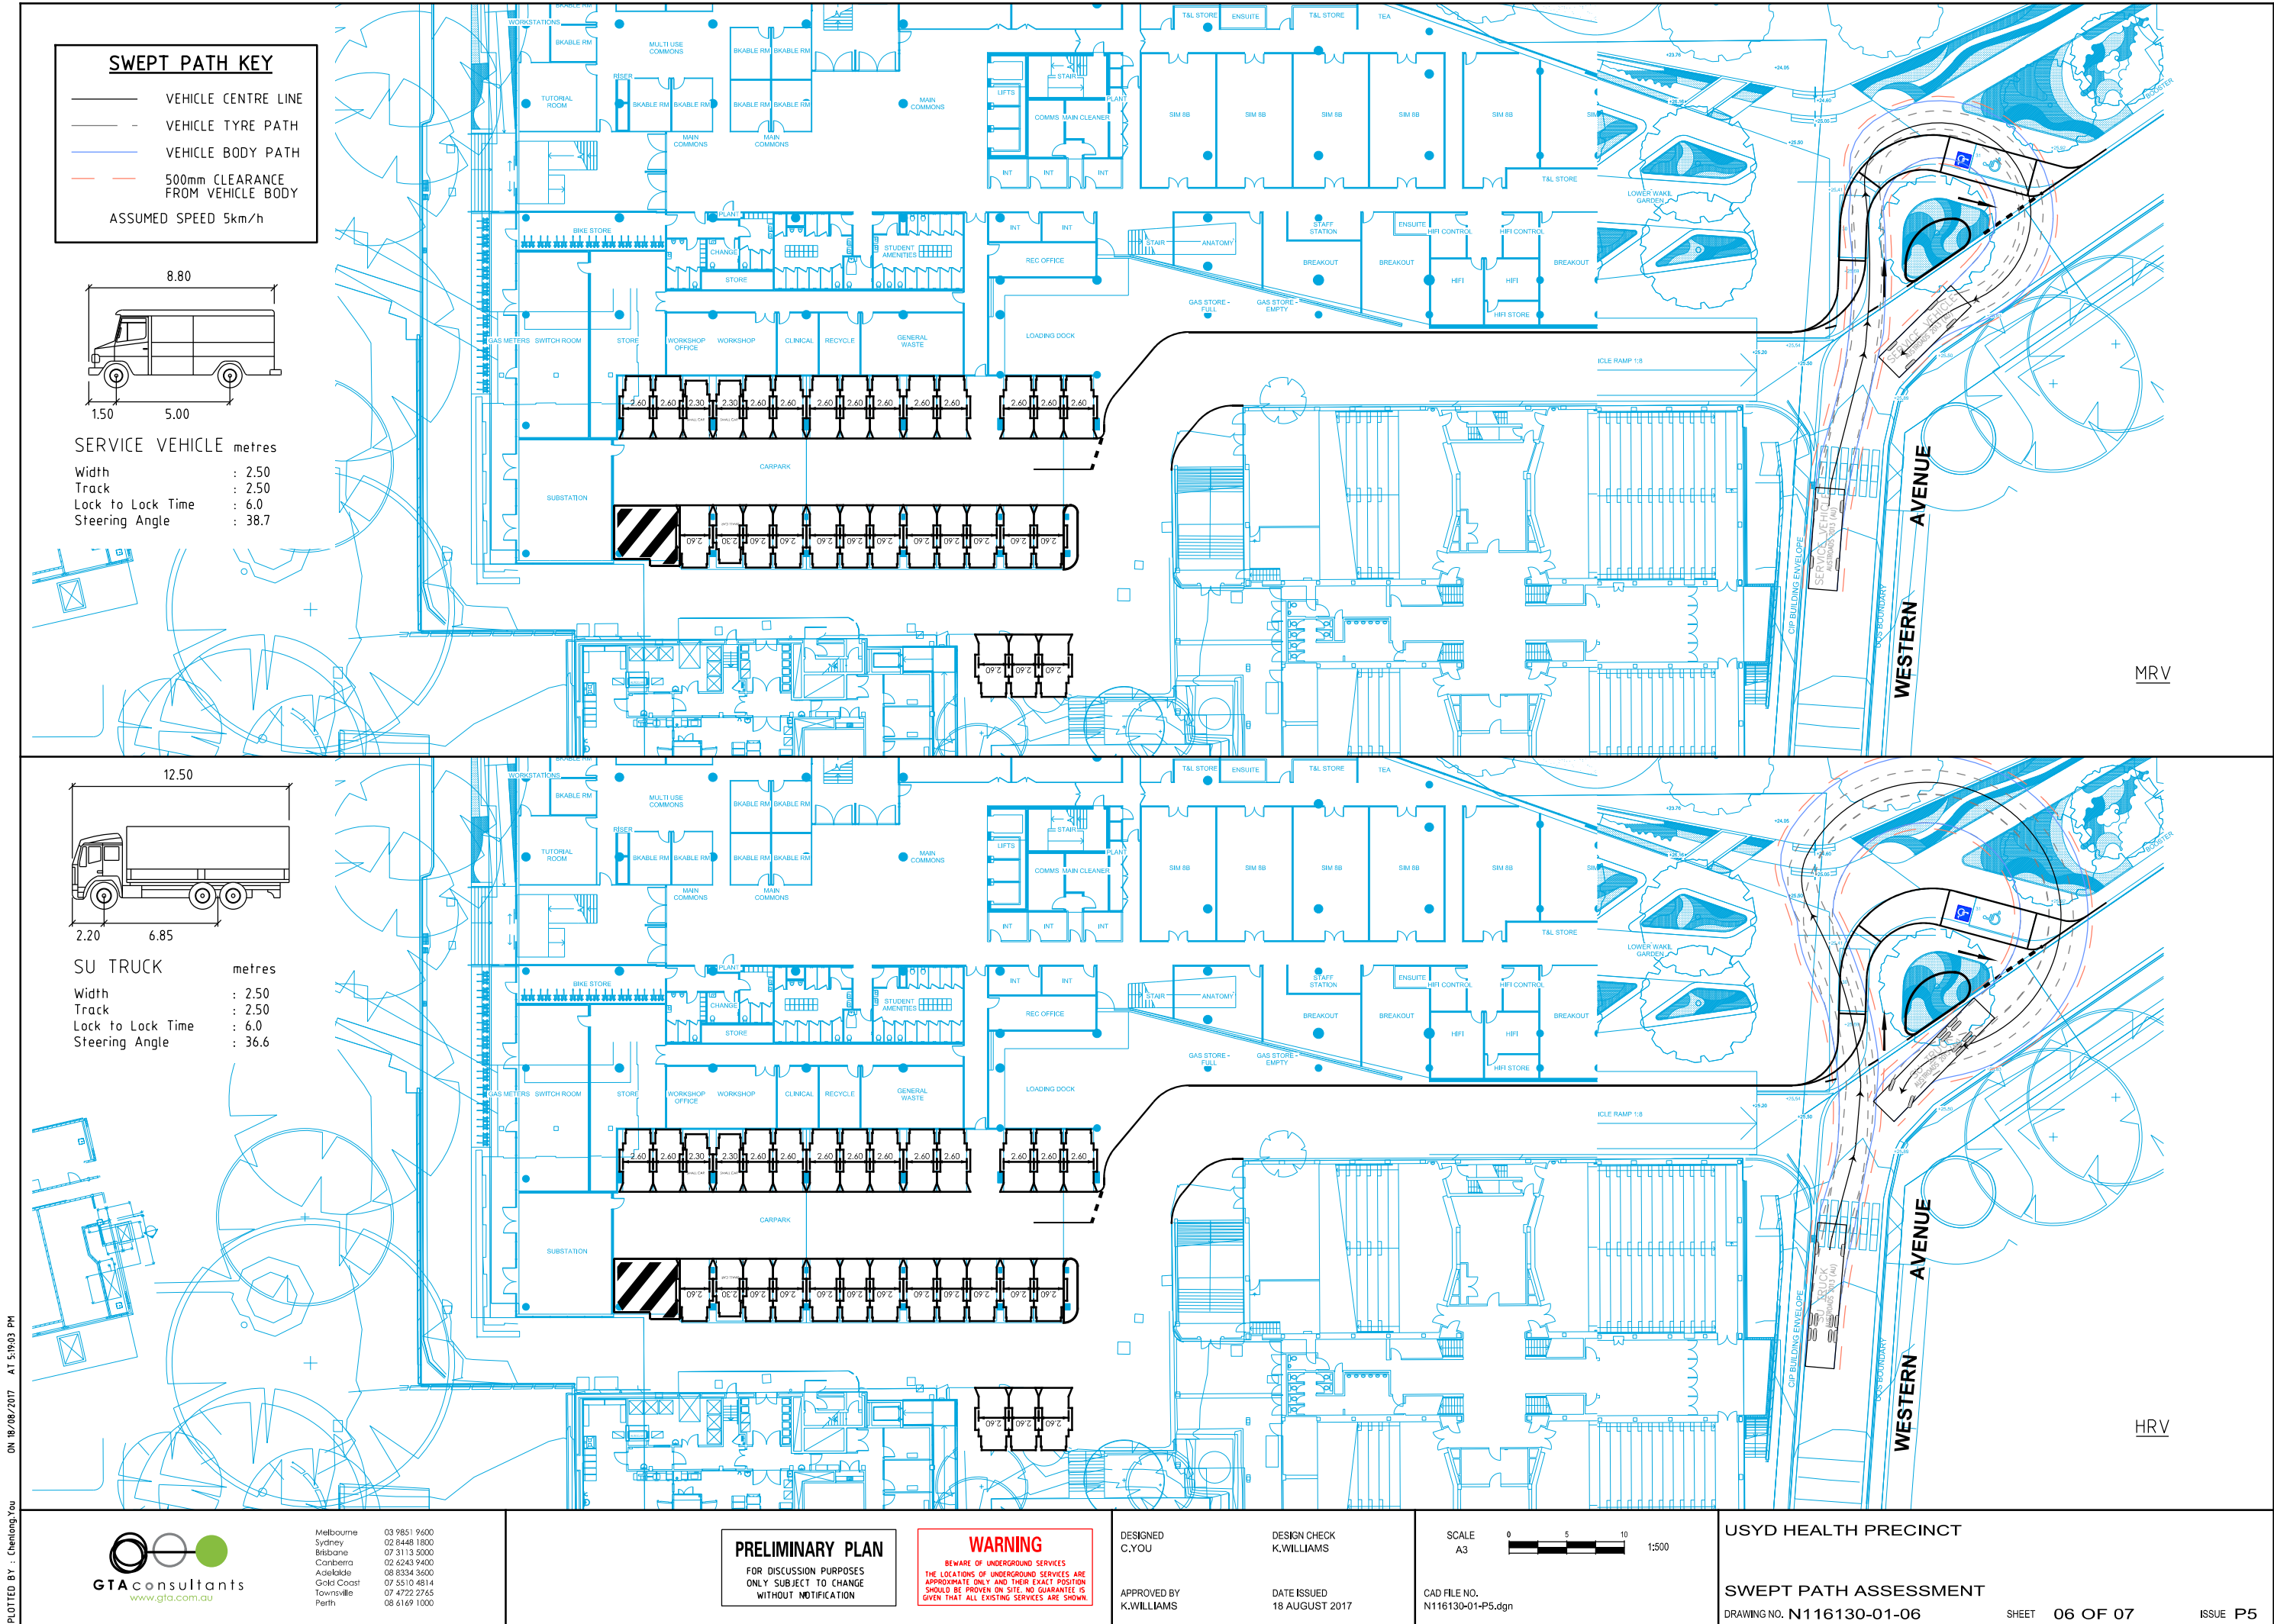
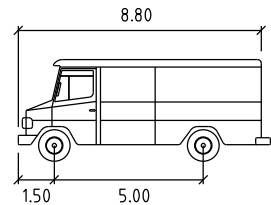


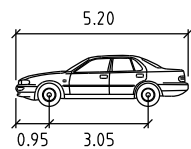

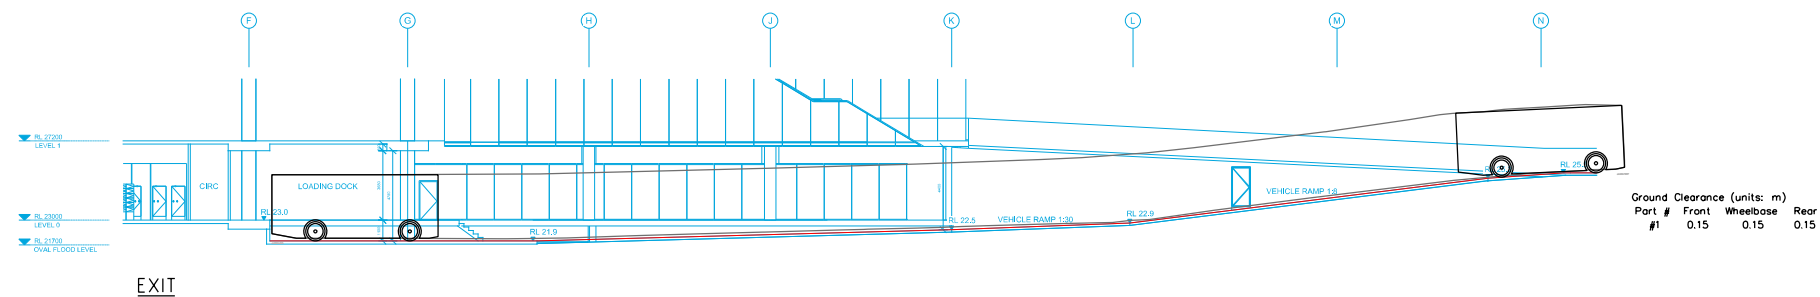



SERVICE VEHICLE metres

Width : 2.50
Track : 2.50
Lock to Lock Time : 6.0
Steering Angle : 38.7

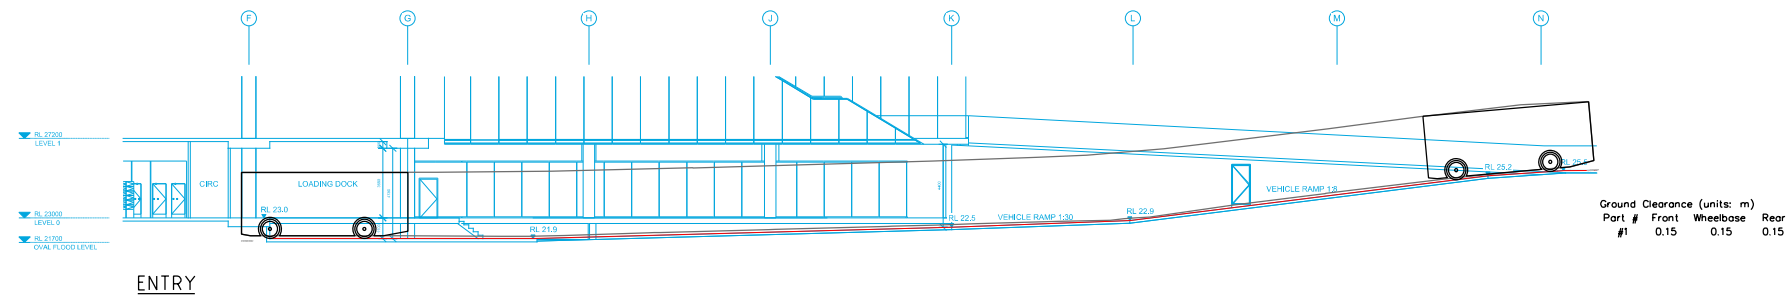

B99 6.3mR metres

Width : 1.94
Track : 1.77
Lock to Lock Time : 6.0
Steering Angle : 34.0

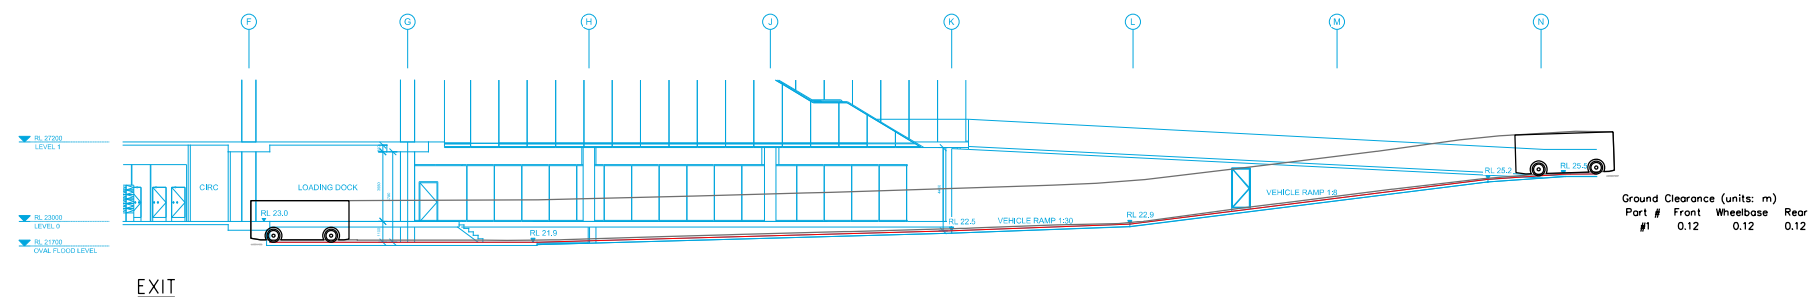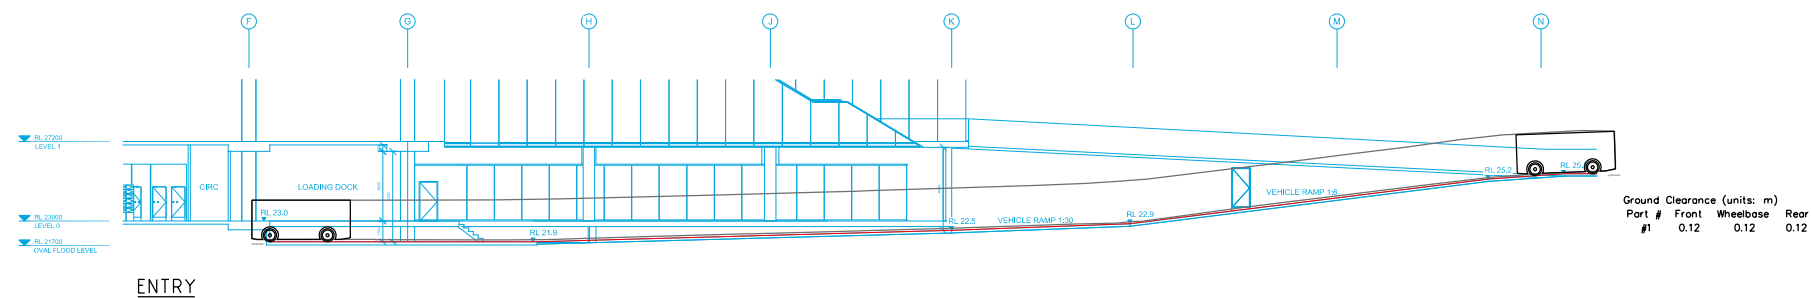

ON 18/08/2017 AT 5:19:04 PM

PLOTTED BY : Chenlong You



Melbourne 03 9851 9600
Sydney 02 8448 1800
Brisbane 07 3113 5900
Canberra 02 6243 9400
Adelaide 08 8334 3600
Gold Coast 07 5510 4814
Townsville 07 4722 2765
Perth 08 6169 1000

PRELIMINARY PLAN
FOR DISCUSSION PURPOSES
ONLY SUBJECT TO CHANGE
WITHOUT NOTIFICATION

WARNING
BEWARE OF UNDERGROUND SERVICES
THE LOCATIONS OF UNDERGROUND SERVICES ARE
APPROXIMATE ONLY AND THEIR EXACT POSITION
SHOULD BE PROVEN ON SITE. NO GUARANTEE IS
GIVEN THAT ALL EXISTING SERVICES ARE SHOWN.

DESIGNED
C.YOU

APPROVED BY
K.WILLIAMS

DESIGN CHECK
K.WILLIAMS

DATE ISSUED
18 AUGUST 2017

SCALE
A3
0 4 8
1:400

CAD FILE NO.
N116130-01-P5.dgn

USYD HEALTH PRECINCT

GROUND CLEARANCE ASSESSMENT

DRAWING NO. N116130-01-07

SHEET 07 OF 07

ISSUE P5

Melbourne A Level 25, 55 Collins Street PO Box 24055 MELBOURNE VIC 3000 P +613 9851 9600 E melbourne@gta.com.au	Brisbane A Ground Floor, 283 Elizabeth Street BRISBANE QLD 4000 GPO Box 115 BRISBANE QLD 4001 P +617 3113 5000 E brisbane@gta.com.au	Adelaide A Suite 4, Level 1, 136 The Parade PO Box 3421 NORWOOD SA 5067 P +618 8334 3600 E adelaide@gta.com.au	Townsville A Level 1, 25 Sturt Street PO Box 1064 TOWNSVILLE QLD 4810 P +617 4722 2765 E townsville@gta.com.au
Sydney A Level 6, 15 Help Street CHATSWOOD NSW 2067 PO Box 5254 WEST CHATSWOOD NSW 1515 P +612 8448 1800 E sydney@gta.com.au	Canberra A Tower A, Level 5, 7 London Circuit Canberra ACT 2600 P +612 6243 4826 E canberra@gta.com.au	Gold Coast A Level 9, Corporate Centre 2 Box 37, 1 Corporate Court BUNDALL QLD 4217 P +617 5510 4800 F +617 5510 4814 E goldcoast@gta.com.au	Perth A Level 2, 5 Mill Street PERTH WA 6000 PO Box 7025, Cloisters Square PERTH WA 6850 P +618 6169 1000 E perth@gta.com.au