


3.8 DESIGN RESPONSE_NORTH EASTERN CONNECTIONS

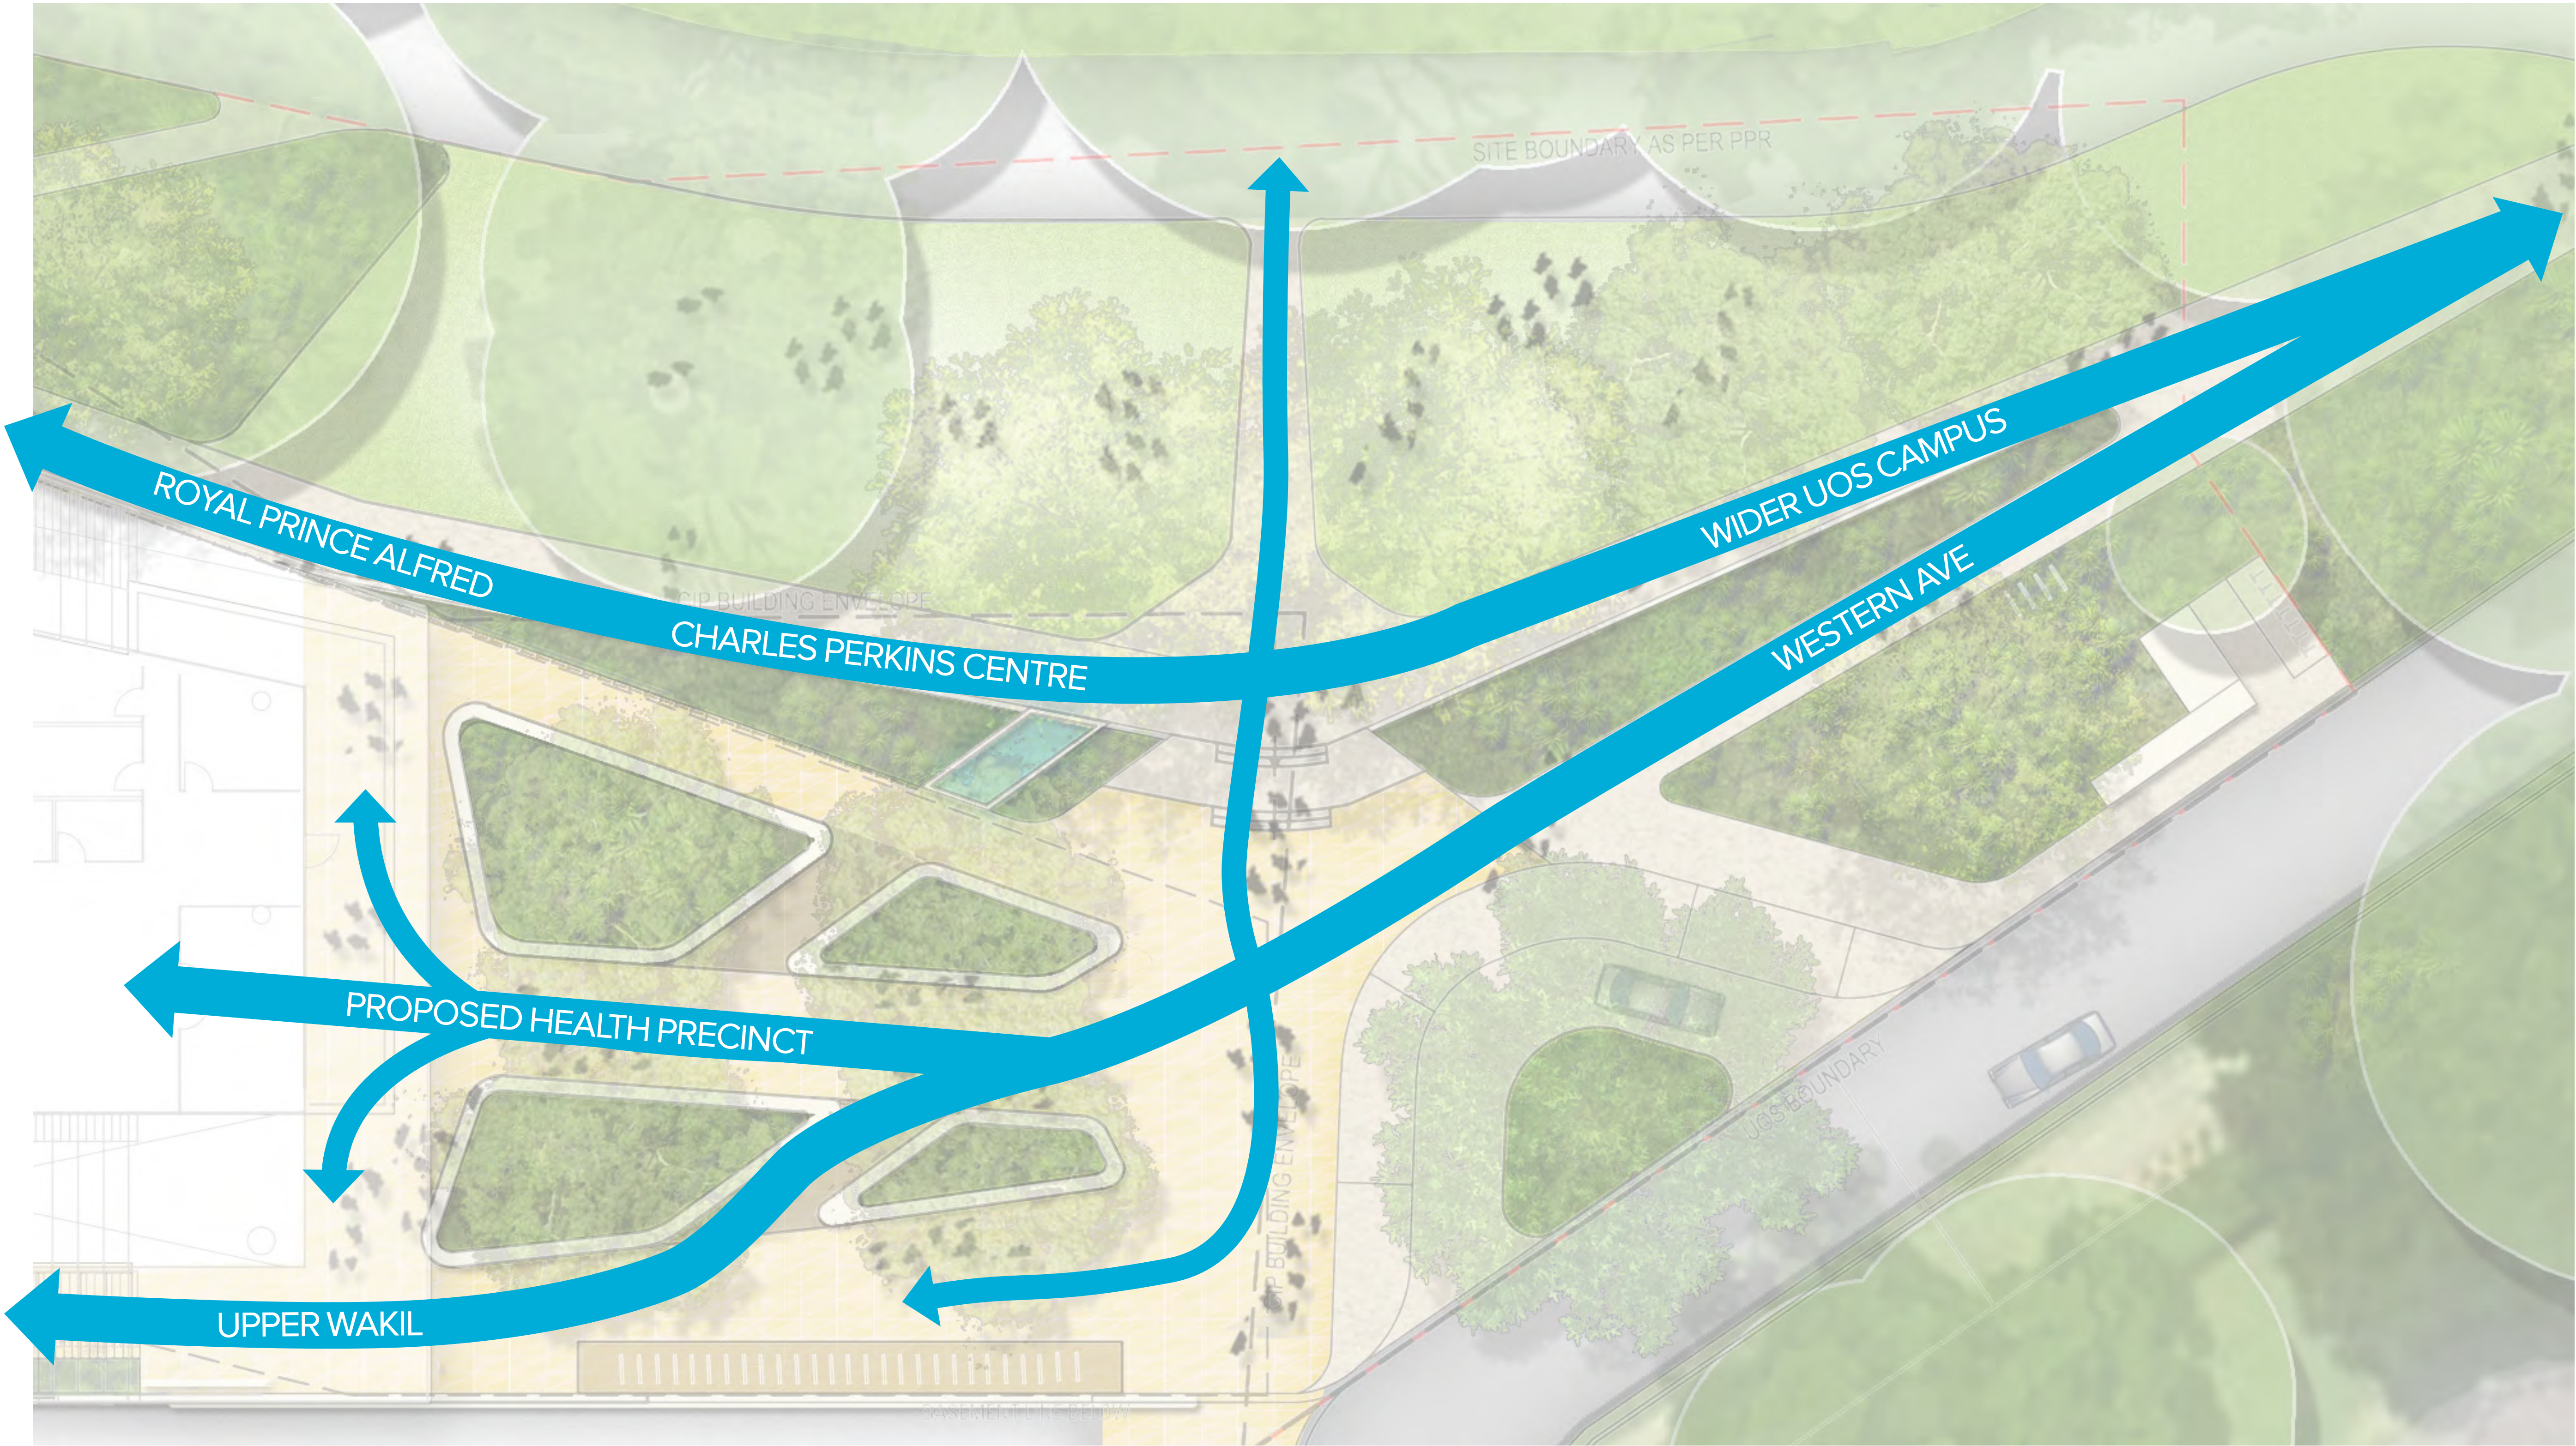

3.9 DESIGN RESPONSE_NORTHERN FACADE DETAIL PLAN





LEGEND

- 1/ Bike Parking
- 2/ Amphitheatre Seating
- 3/ 1:20 ramp
- 4/ Planting Batter
- 5/ Overland flow Surcharge Grate
- 6/ Shareway
- 7/ Forecourt Area
- 8/ Seating Wall
- 9/ Shade Tolerant Planting

0 2 4 6 8 10M
SCALE 1:100 @ A1



3.10 DESIGN RESPONSE_NORTHERN FACADE ELEVATION

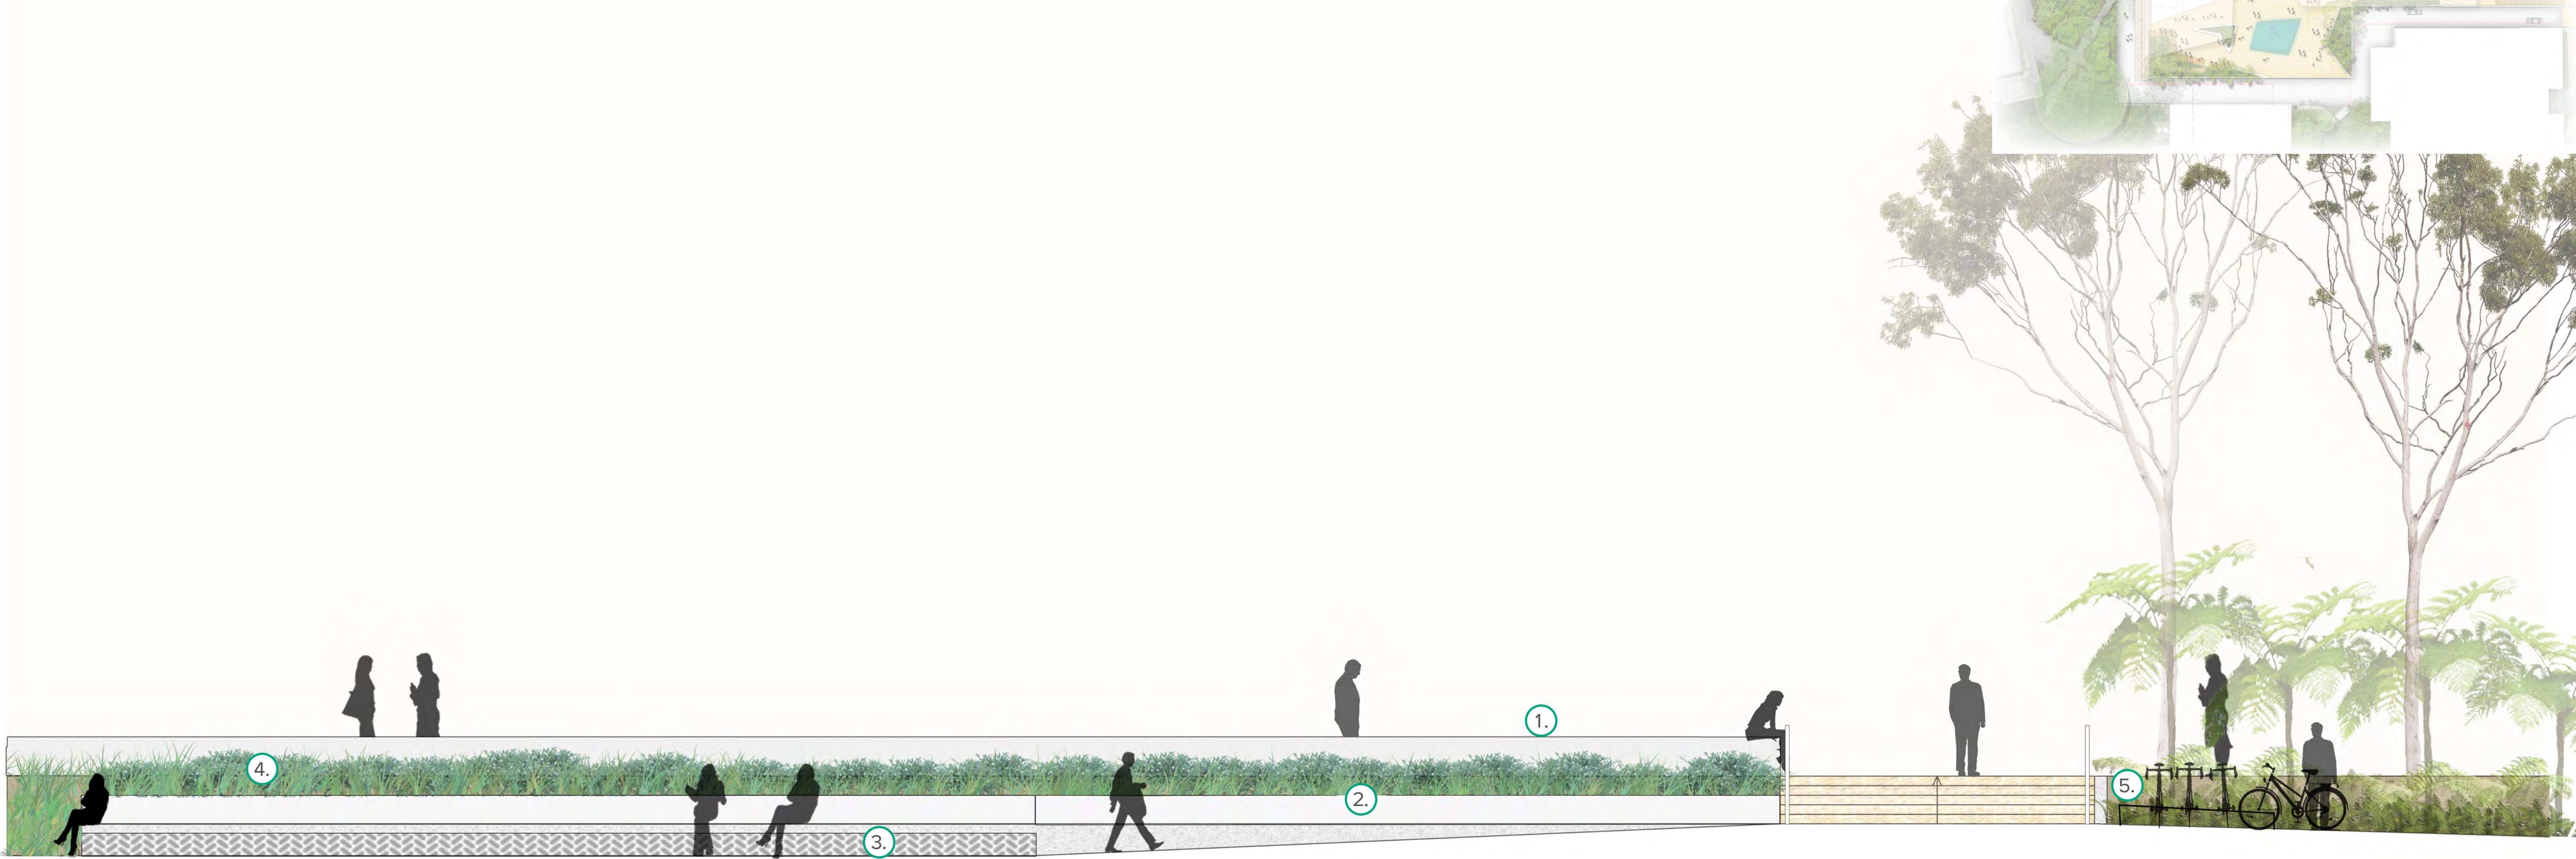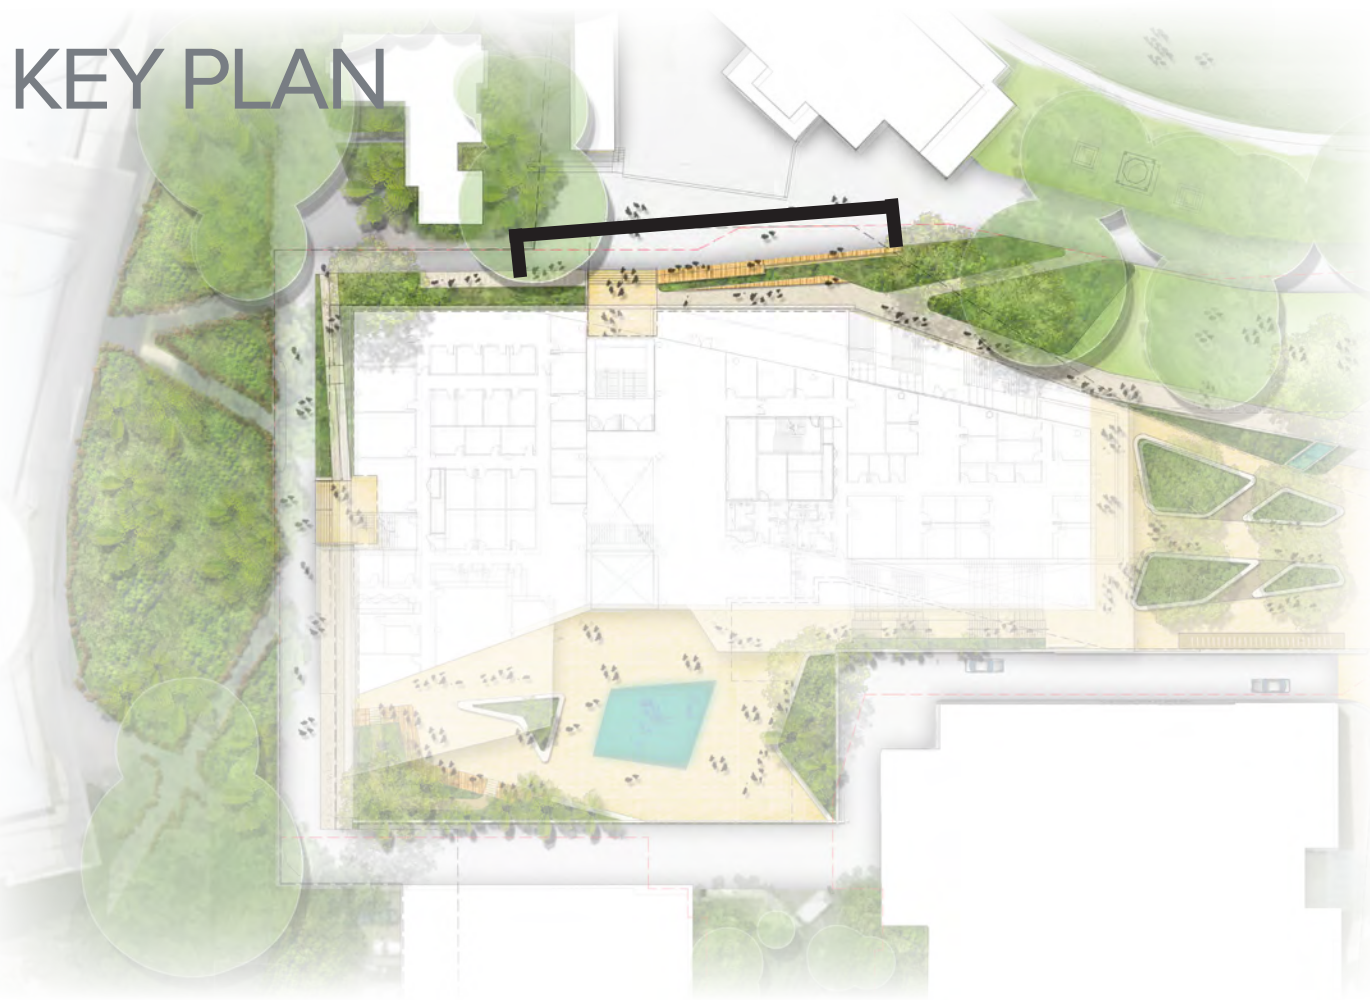

0 1 2 3 4 5M
SCALE 1:50 @ A1




LEGEND


- 1/ Seating Wall
- 2/ Terraced Amphitheater Seating
- 3/ Overland Flow Grate
- 4/ Native Planting
- 5/ Bike Parking




3.11 DESIGN RESPONSE_NORTHERN FACADE SECTIONS

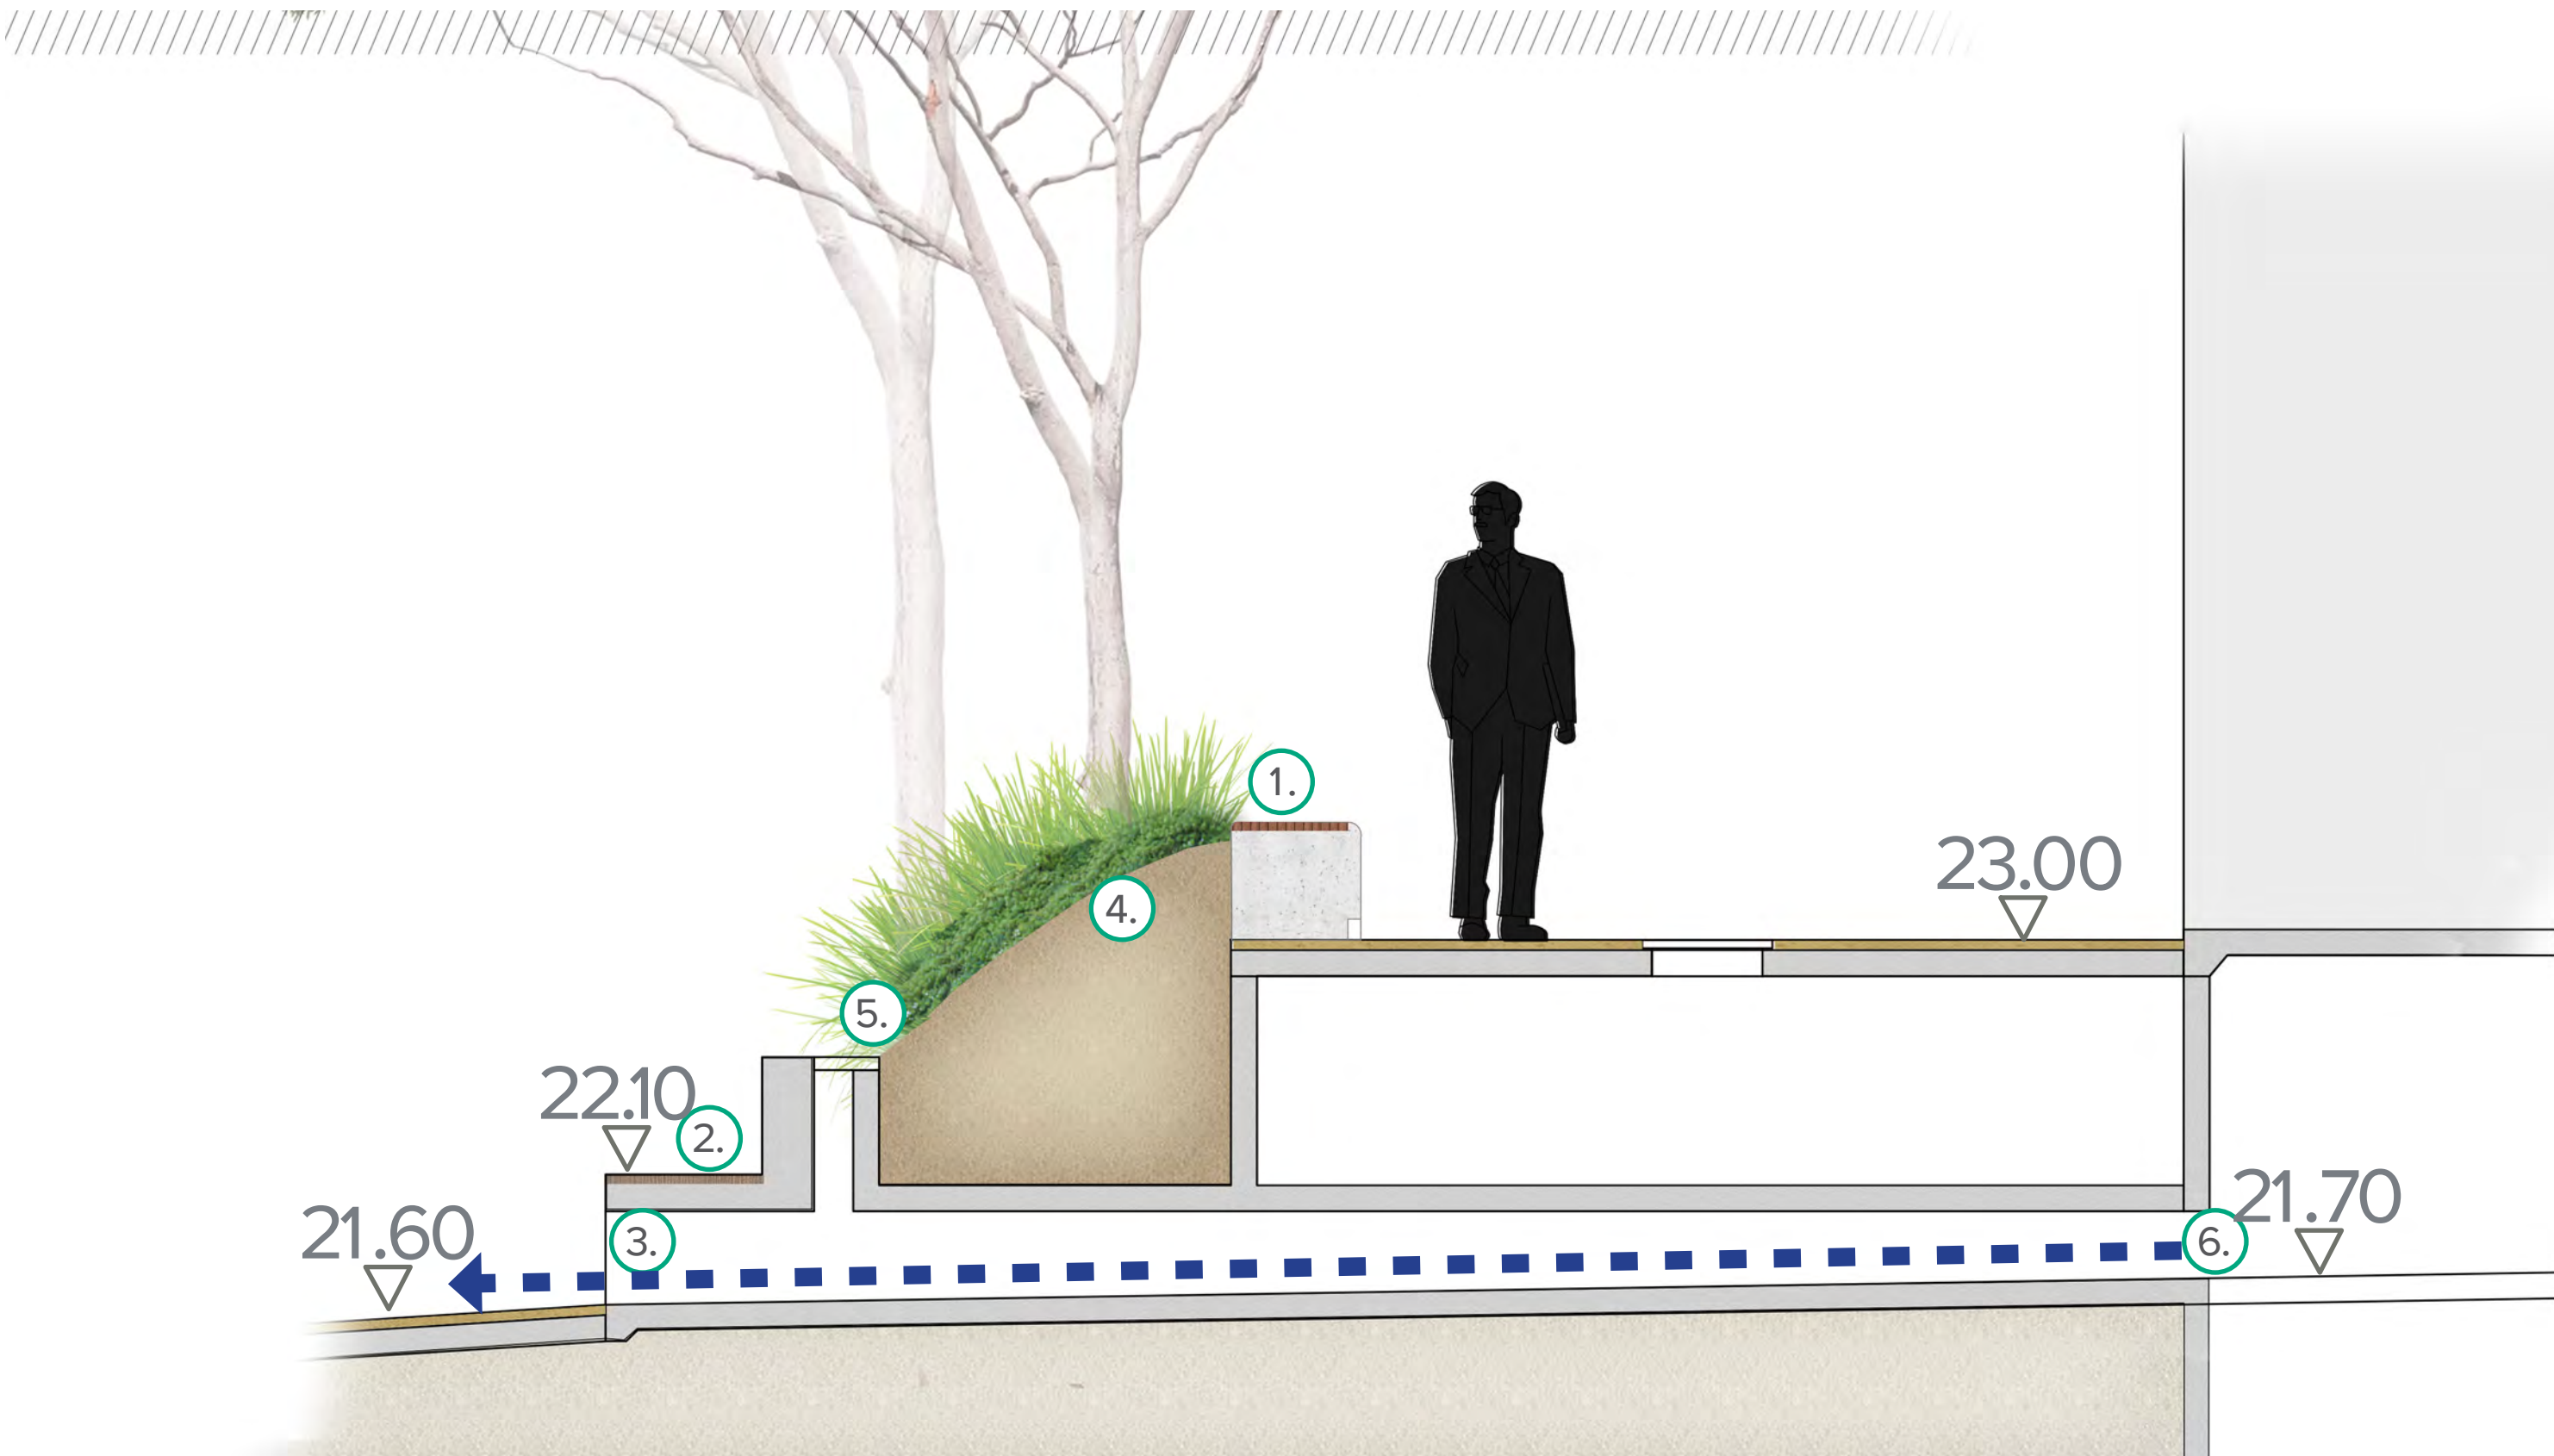

Section DD SCALE 1:25 @ A1

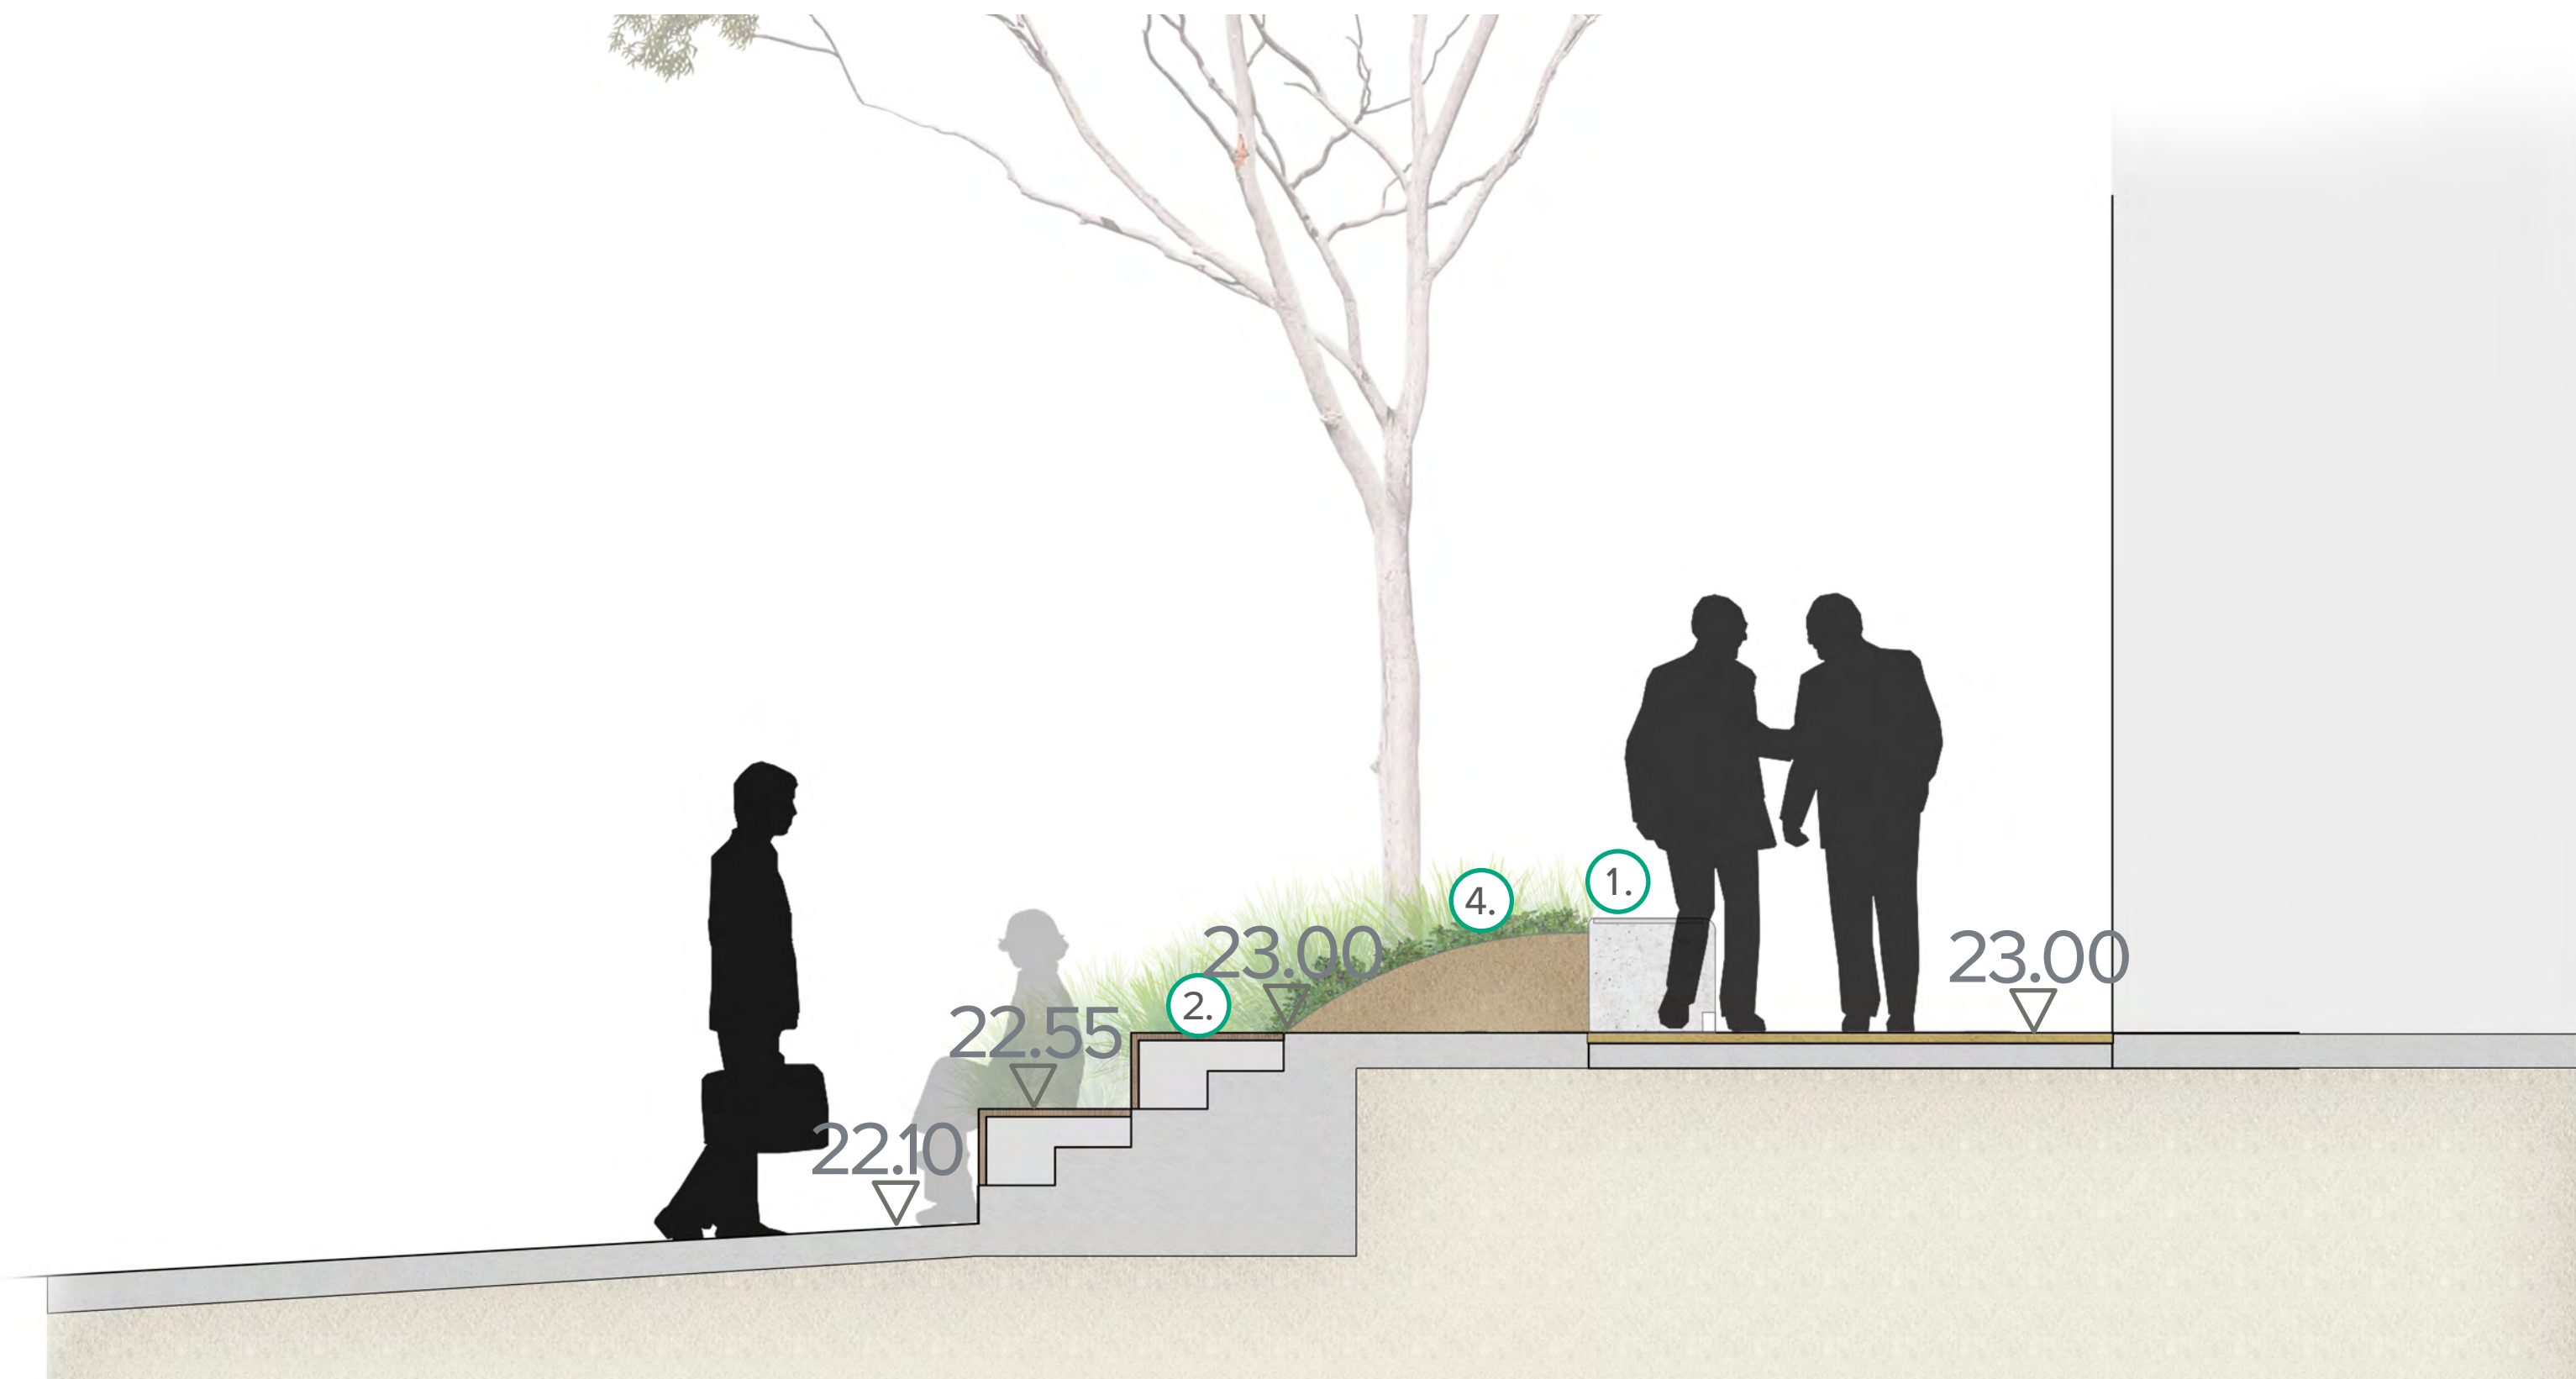

Section EE SCALE 1:25 @ A1

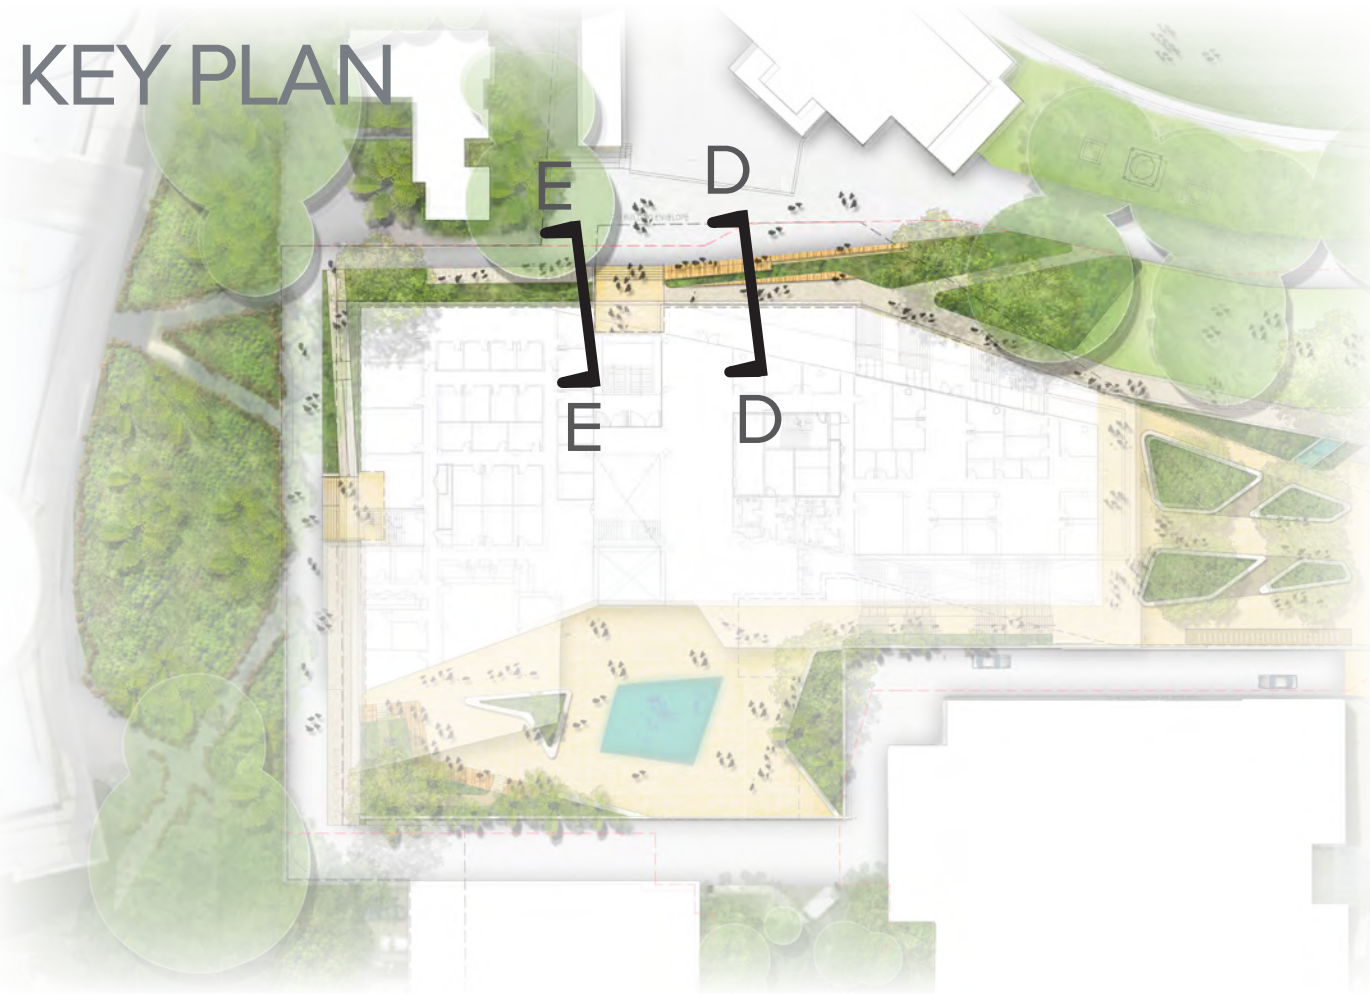

LEGEND

- 1/ Seating Wall
- 2/ Terraced Amphitheater Seating
- 3/ Overland Flow Grate
- 4/ Native Planting
- 5/ Surcharge Grate
- 6/ Overland Flow Path

