


3.12 DESIGN RESPONSE_NORTH WESTERN CONNECTIONS

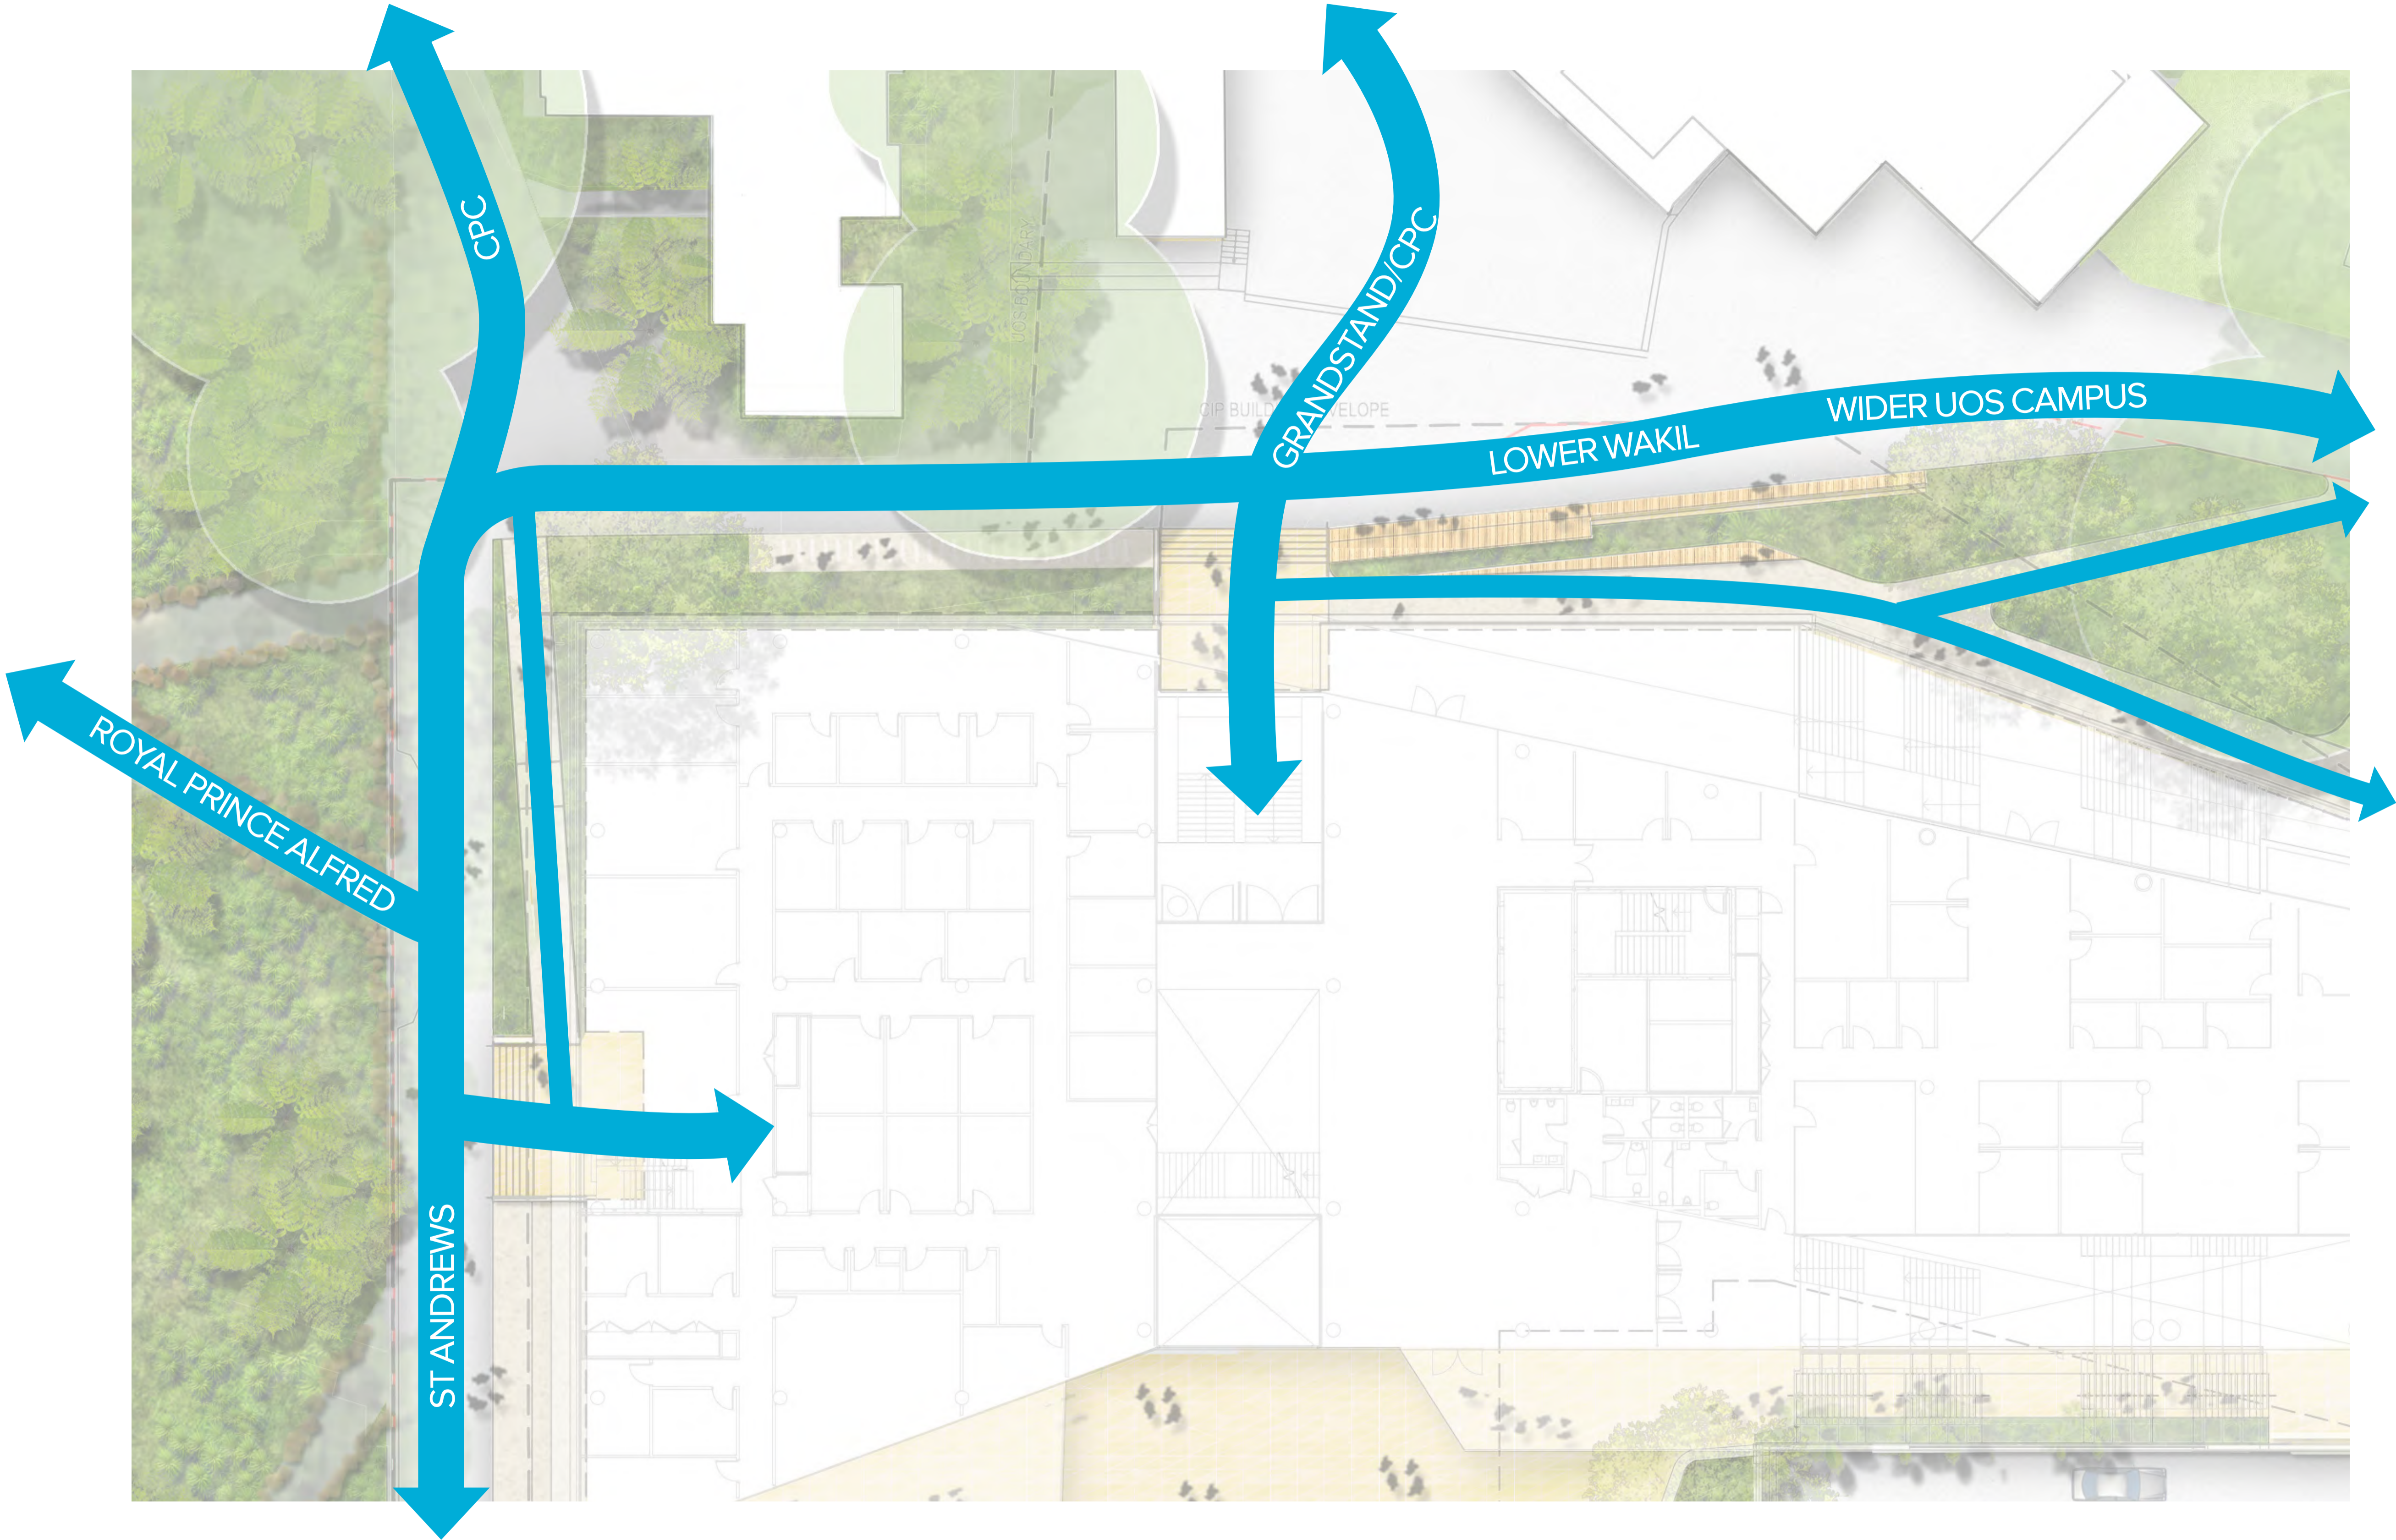

3.13 DESIGN RESPONSE_WESTERN FACADE DETAIL PLAN



LEGEND


- 1/ Shade Tolerant Planting
- 2/ 1:20 Ramp
- 3/ Bike Parking
- 4/ Forecourt Area
- 5/ Access Stairs to Building

0 3 6 9 12 15M
SCALE 1:150 @ A1





Copyright remains the property of Arcadia Landscape Architecture Pty Ltd. Use only figured dimensions. Any other required dimensions are to be referred to and supplied by the landscape architect. All discrepancies to be referred to the project manager and Arcadia Landscape Architecture Pty Ltd prior to construction. Ensure compliance with the Building Code of Australia and all relevant Australian Standards and Authorities

3.14 DESIGN RESPONSE_WESTERN FACADE SECTIONS

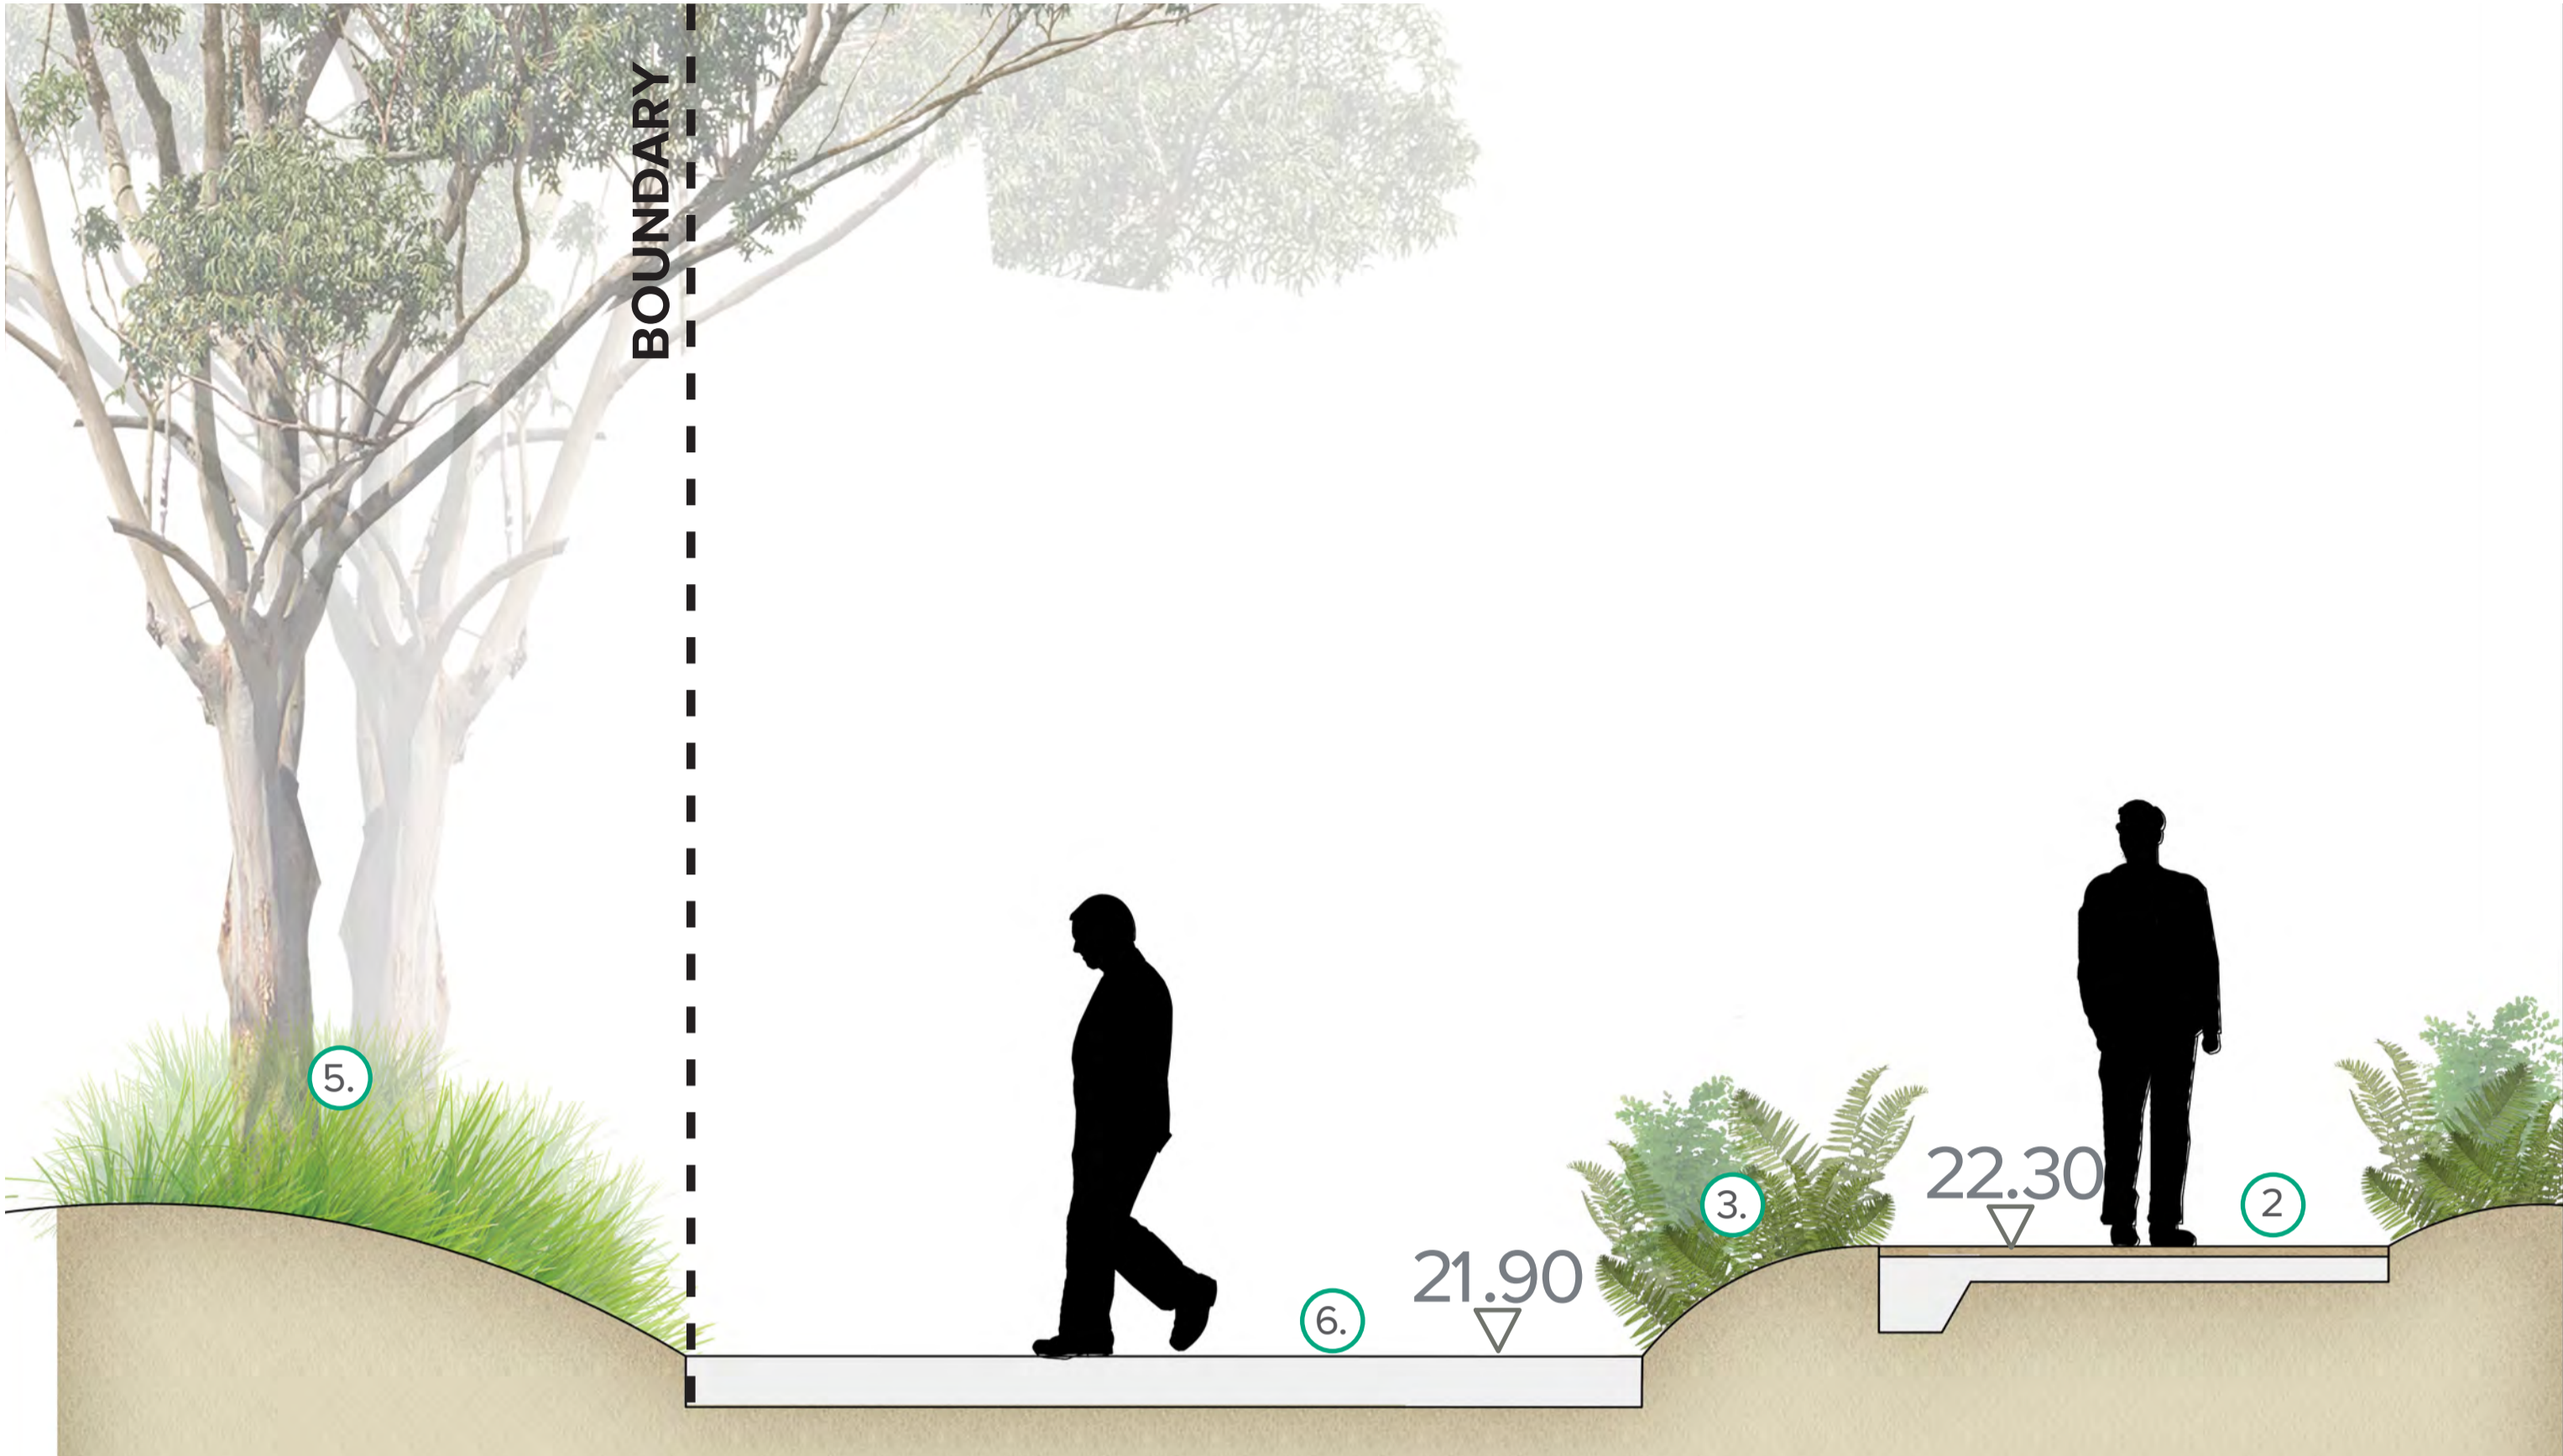

Section FF
 0 0.5 1 1.5 2 2.5M
 SCALE 1:25 @ A1

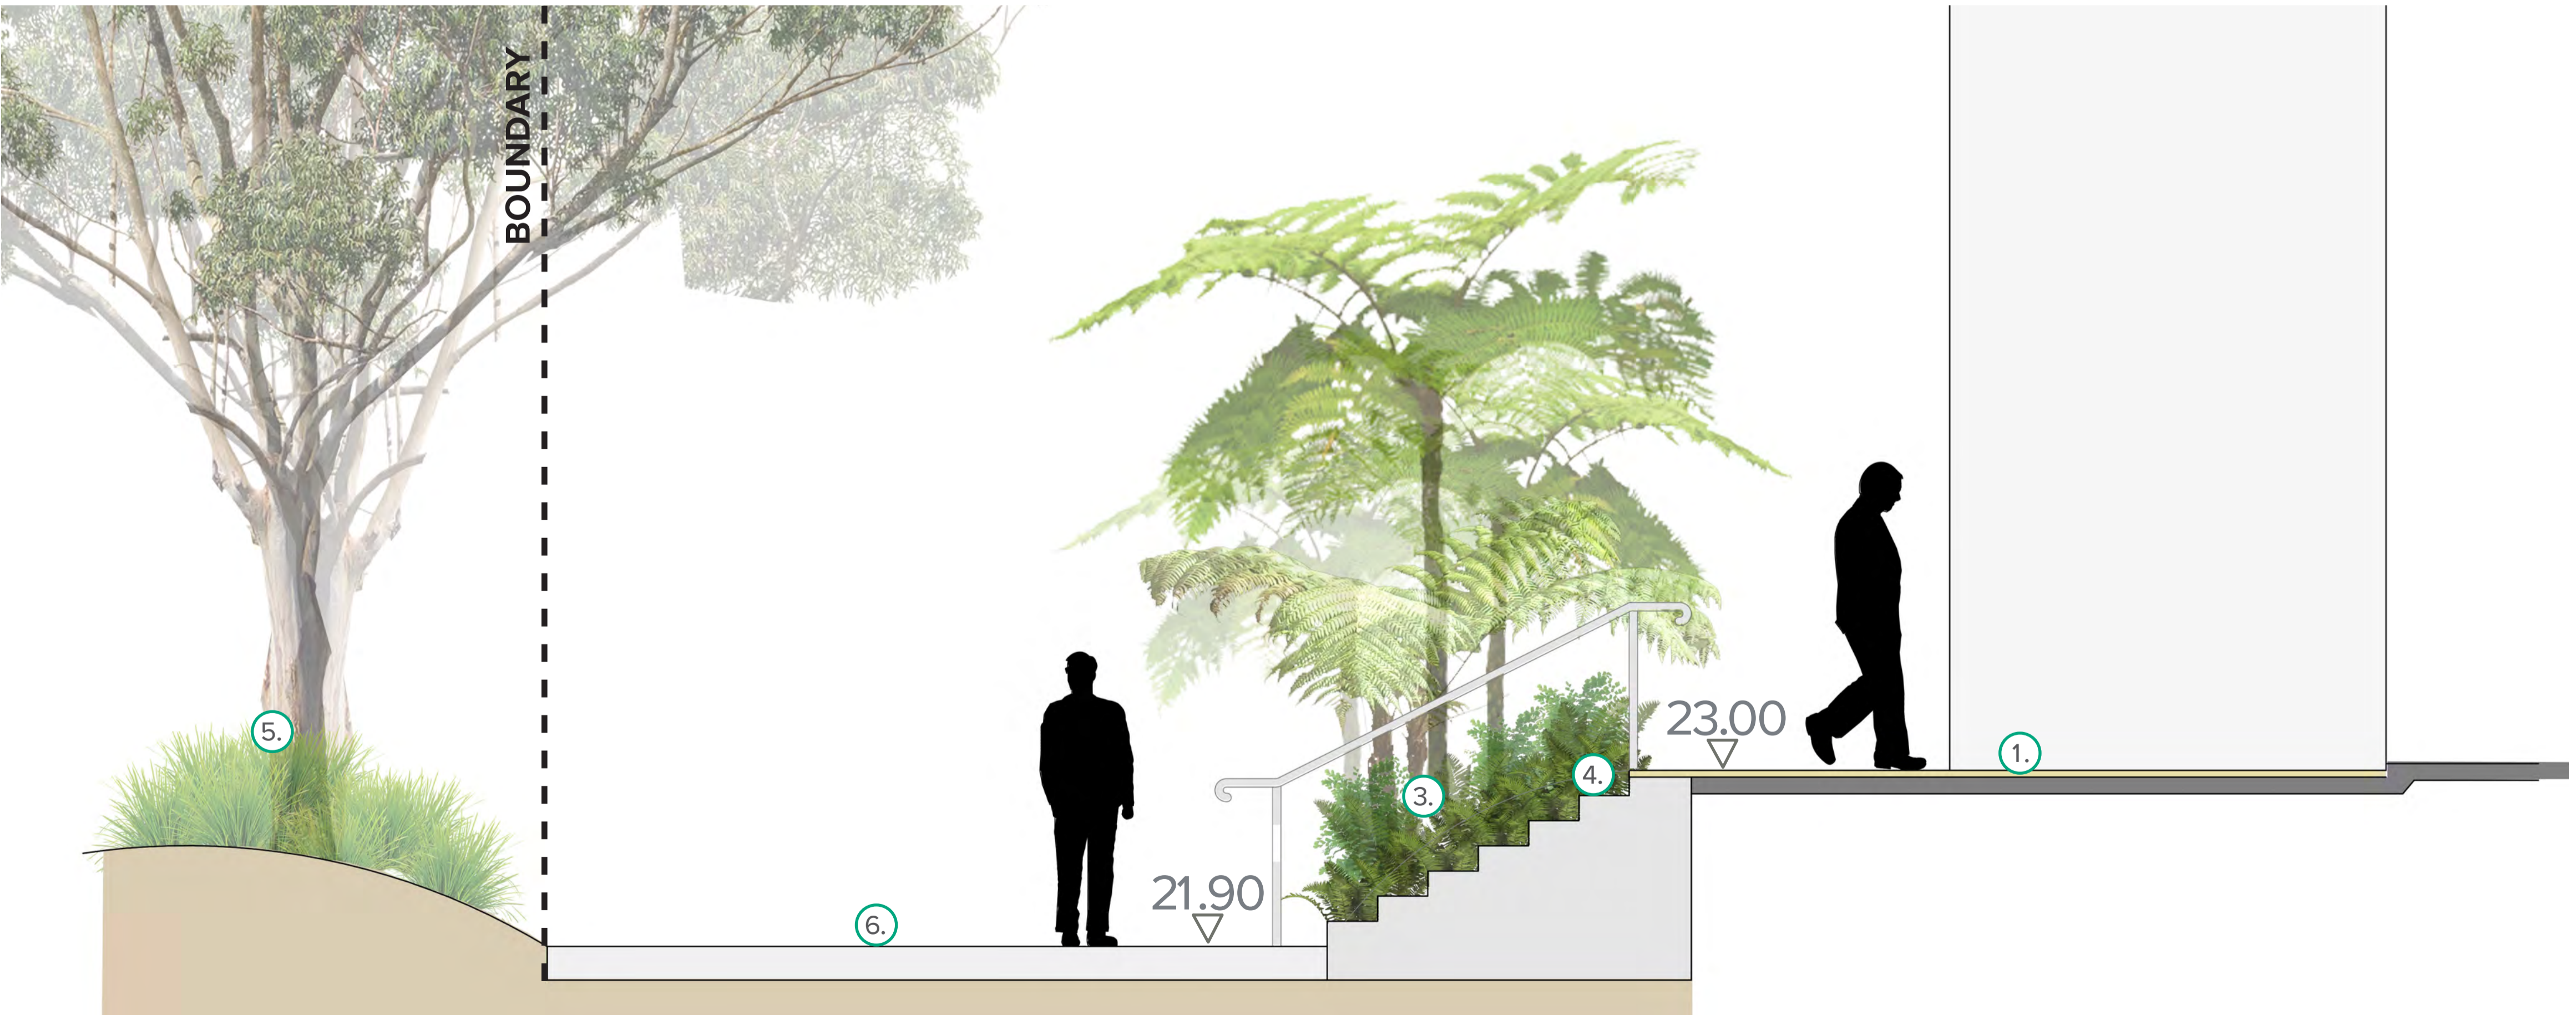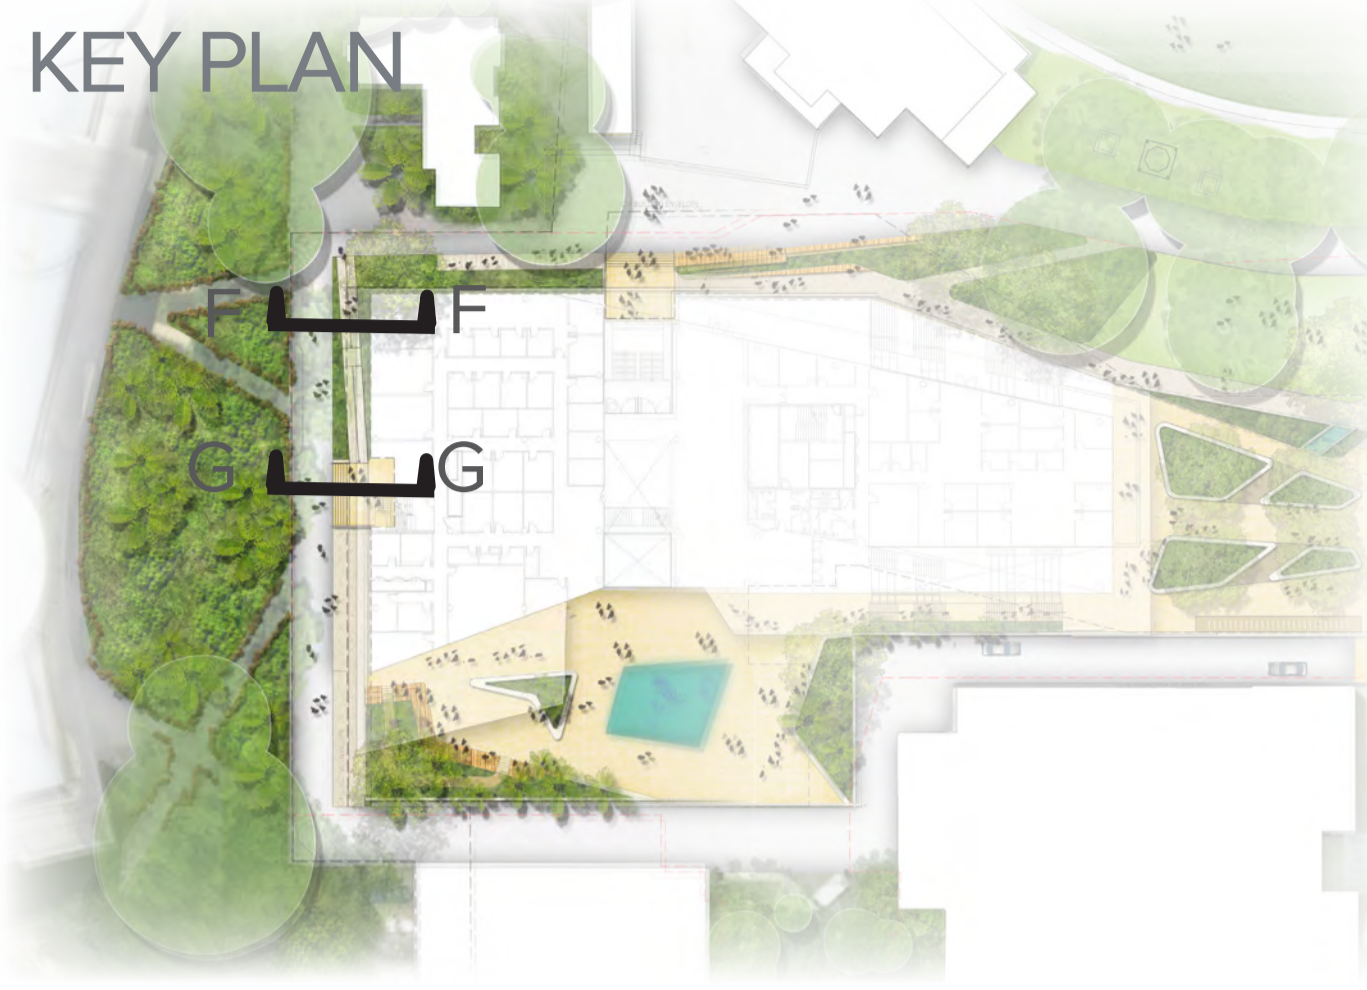


Section GG
 0 0.5 1 1.5 2 2.5M
 SCALE 1:25 @ A1

LEGEND

1/	Upper Paved Forecourt Area
2/	1:20 Ramp
3/	Shade Tolerant Planting
4/	Staircase up to Building Entry
5/	Existing Planting to RPA Land
6/	Vehicular Access/Overland Flow

SYDNEY UNIVERSITY HEALTH PRECINCT
 SSSA

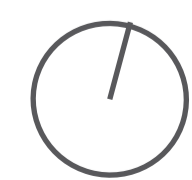

PREPARED BY
 CLIENT
 ARCHITECT
 Arcadia Landscape Architecture
 Laing O'Rourke
 Billard Leece / Diller Scofidio + Renfro

DATE
 SCALE
 ISSUE
 AUG 2017
 E

Copyright remains the property of Arcadia Landscape Architecture Pty Ltd. Use only figured dimensions. Any other required dimensions are to be referred to and supplied by the landscape architect. All discrepancies to be referred to the project manager and Arcadia Landscape Architecture Pty Ltd prior to construction. Ensure compliance with the Building Code of Australia and all relevant Australian Standards and Authorities

3.15 DESIGN RESPONSE_UPPER WAKIL PROGRAMME

