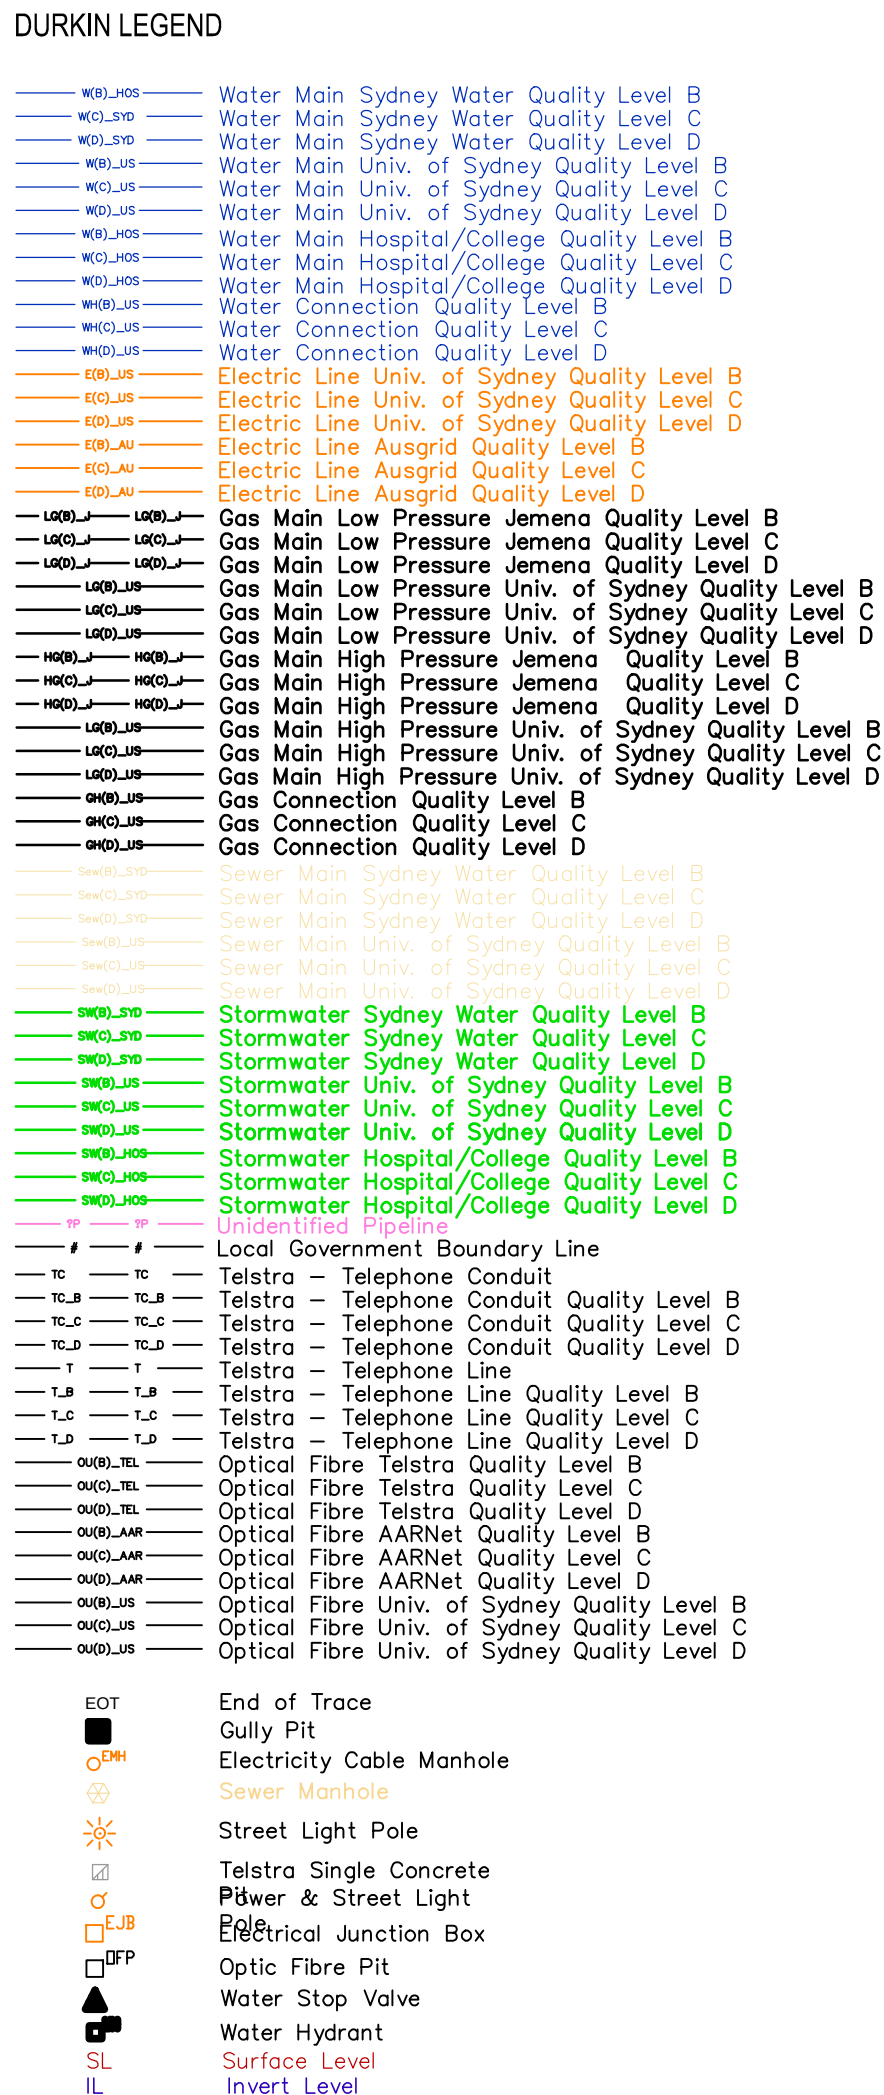


	BOLLARD
A/C	AIRCORN UNIT
	GARBAGE BIN CENTRE
	DRAINAGE JUNCTION MANHOLE
	ELEC. SERVICE PILLAR
	GAS METER
	GAS PIPELINE MARKER
	GAS VALVE BOX
	GARDEN LIGHT
	LIGHT POLE
	OPTICAL FIBRE CABLE MARKER
	OPTIC FIB. PIT
	SINGLE POST SIGNS
	SEWER INSPECTION PIT
	SEWER MANHOLE CNTR
	SEWERAGE VENT/RAIN
	TELEPHONE SINGLE CONCRETE PIT
	UNIDENTIFIED SERVICE PIT
	WATER AIR VALVE
	FIRE HYDRANT (STANDPIPE)
	HYDRANT
	WATER METER
	STOP VALVE
	WATER TAP
	PICNIC TABLE
	DRAINAGE PIT
	DRAINAGE PIT GRATED
	DRAINAGE JUNCTION PIT (CONC LID)
	ELECTRICITY CABLE MANHOLE
	DOUBLE POST SIGN
	PARKING METER
U/C	UNDERNEATH CLEARANCE HEIGHT
	TREE (TRUNKO)/SPREAD/HEIGHT)

[illegible]