

10 MISSENDEN ROAD

Planning Envelope Control Drawings

Sheet Number	Sheet Name
--------------	------------

PE1002	Survey Setout
PE1003	Lower Ground & Basement Levels
PE1004	Mid Ground
PE1005	Upper Ground
PE1006	Levels 1 - 2
PE1007	Levels 3 - 4
PE1009	Levels 5 - 11
PE1010	Roof Plan
PE1013	Envelope Section A - East West
PE1014	Envelope Sections B & C - North South
PE1015	Massing Envelope

°architectus™

Architectus Australia Pty Ltd is the owner of the copyright subsisting in these drawings, plans, designs and specifications. They must not be used, reproduced or copied, in whole or in part, nor may the information, ideas and concepts therein contained (which are confidential to Architectus Australia Pty Ltd) be disclosed to any person without the prior written consent of that company.

Do not scale drawings. Verify all dimensions on site.

[illegible]

architectus™

Australian Capital Territory
New South Wales
 Queensland
 South Australia
 Victoria
 Western Australia

Gadigal Country
 Level 17, 25 Martin Place
 Sydney NSW 2000
T (61 2) 8252 8400
sydney@architectus.com.au
 Nominated Architect Ray Brown 6539
ABN 90 131 245 654

approved scale 1 : 500 @A
Checker @A
prepared project no 24051
Author

APPROVAL

project

10 MISSENDEN ROAD

drawing

Cover Sheet

drawing no _____ revision _____

PE1001 DD

31/07/2025 4:40:12 PM


31/07/2025 4:40:51 PM



31/07/2025 4:40:52 PM

31/07/2025 4:40:52 PM

31/07/2025 4:40:52 PM

31/07/2025 4:40:54 PM

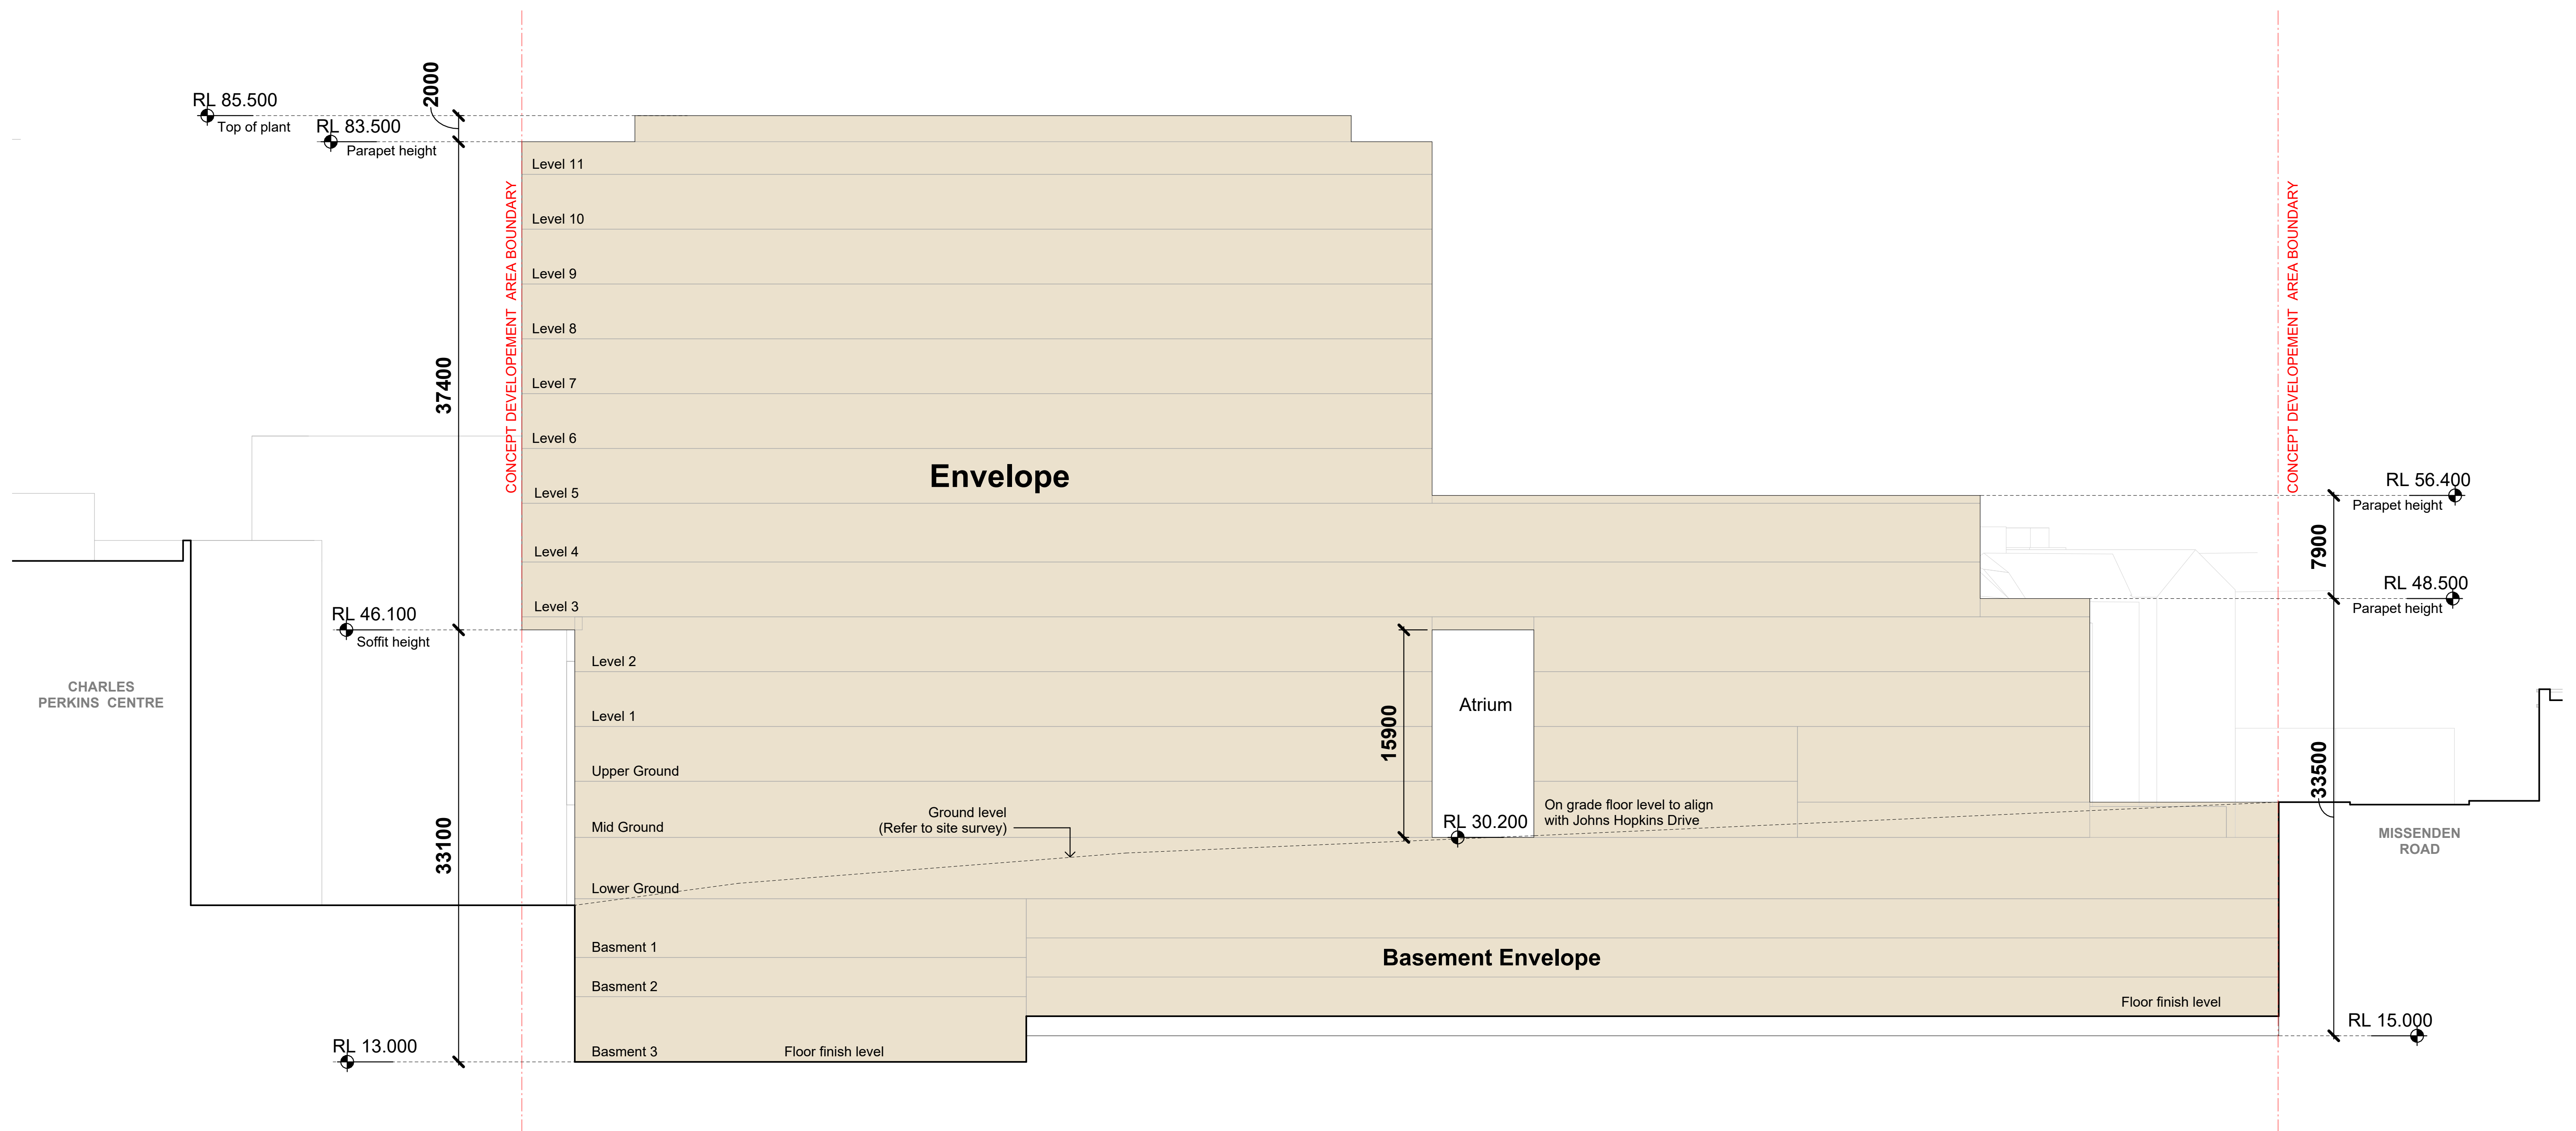

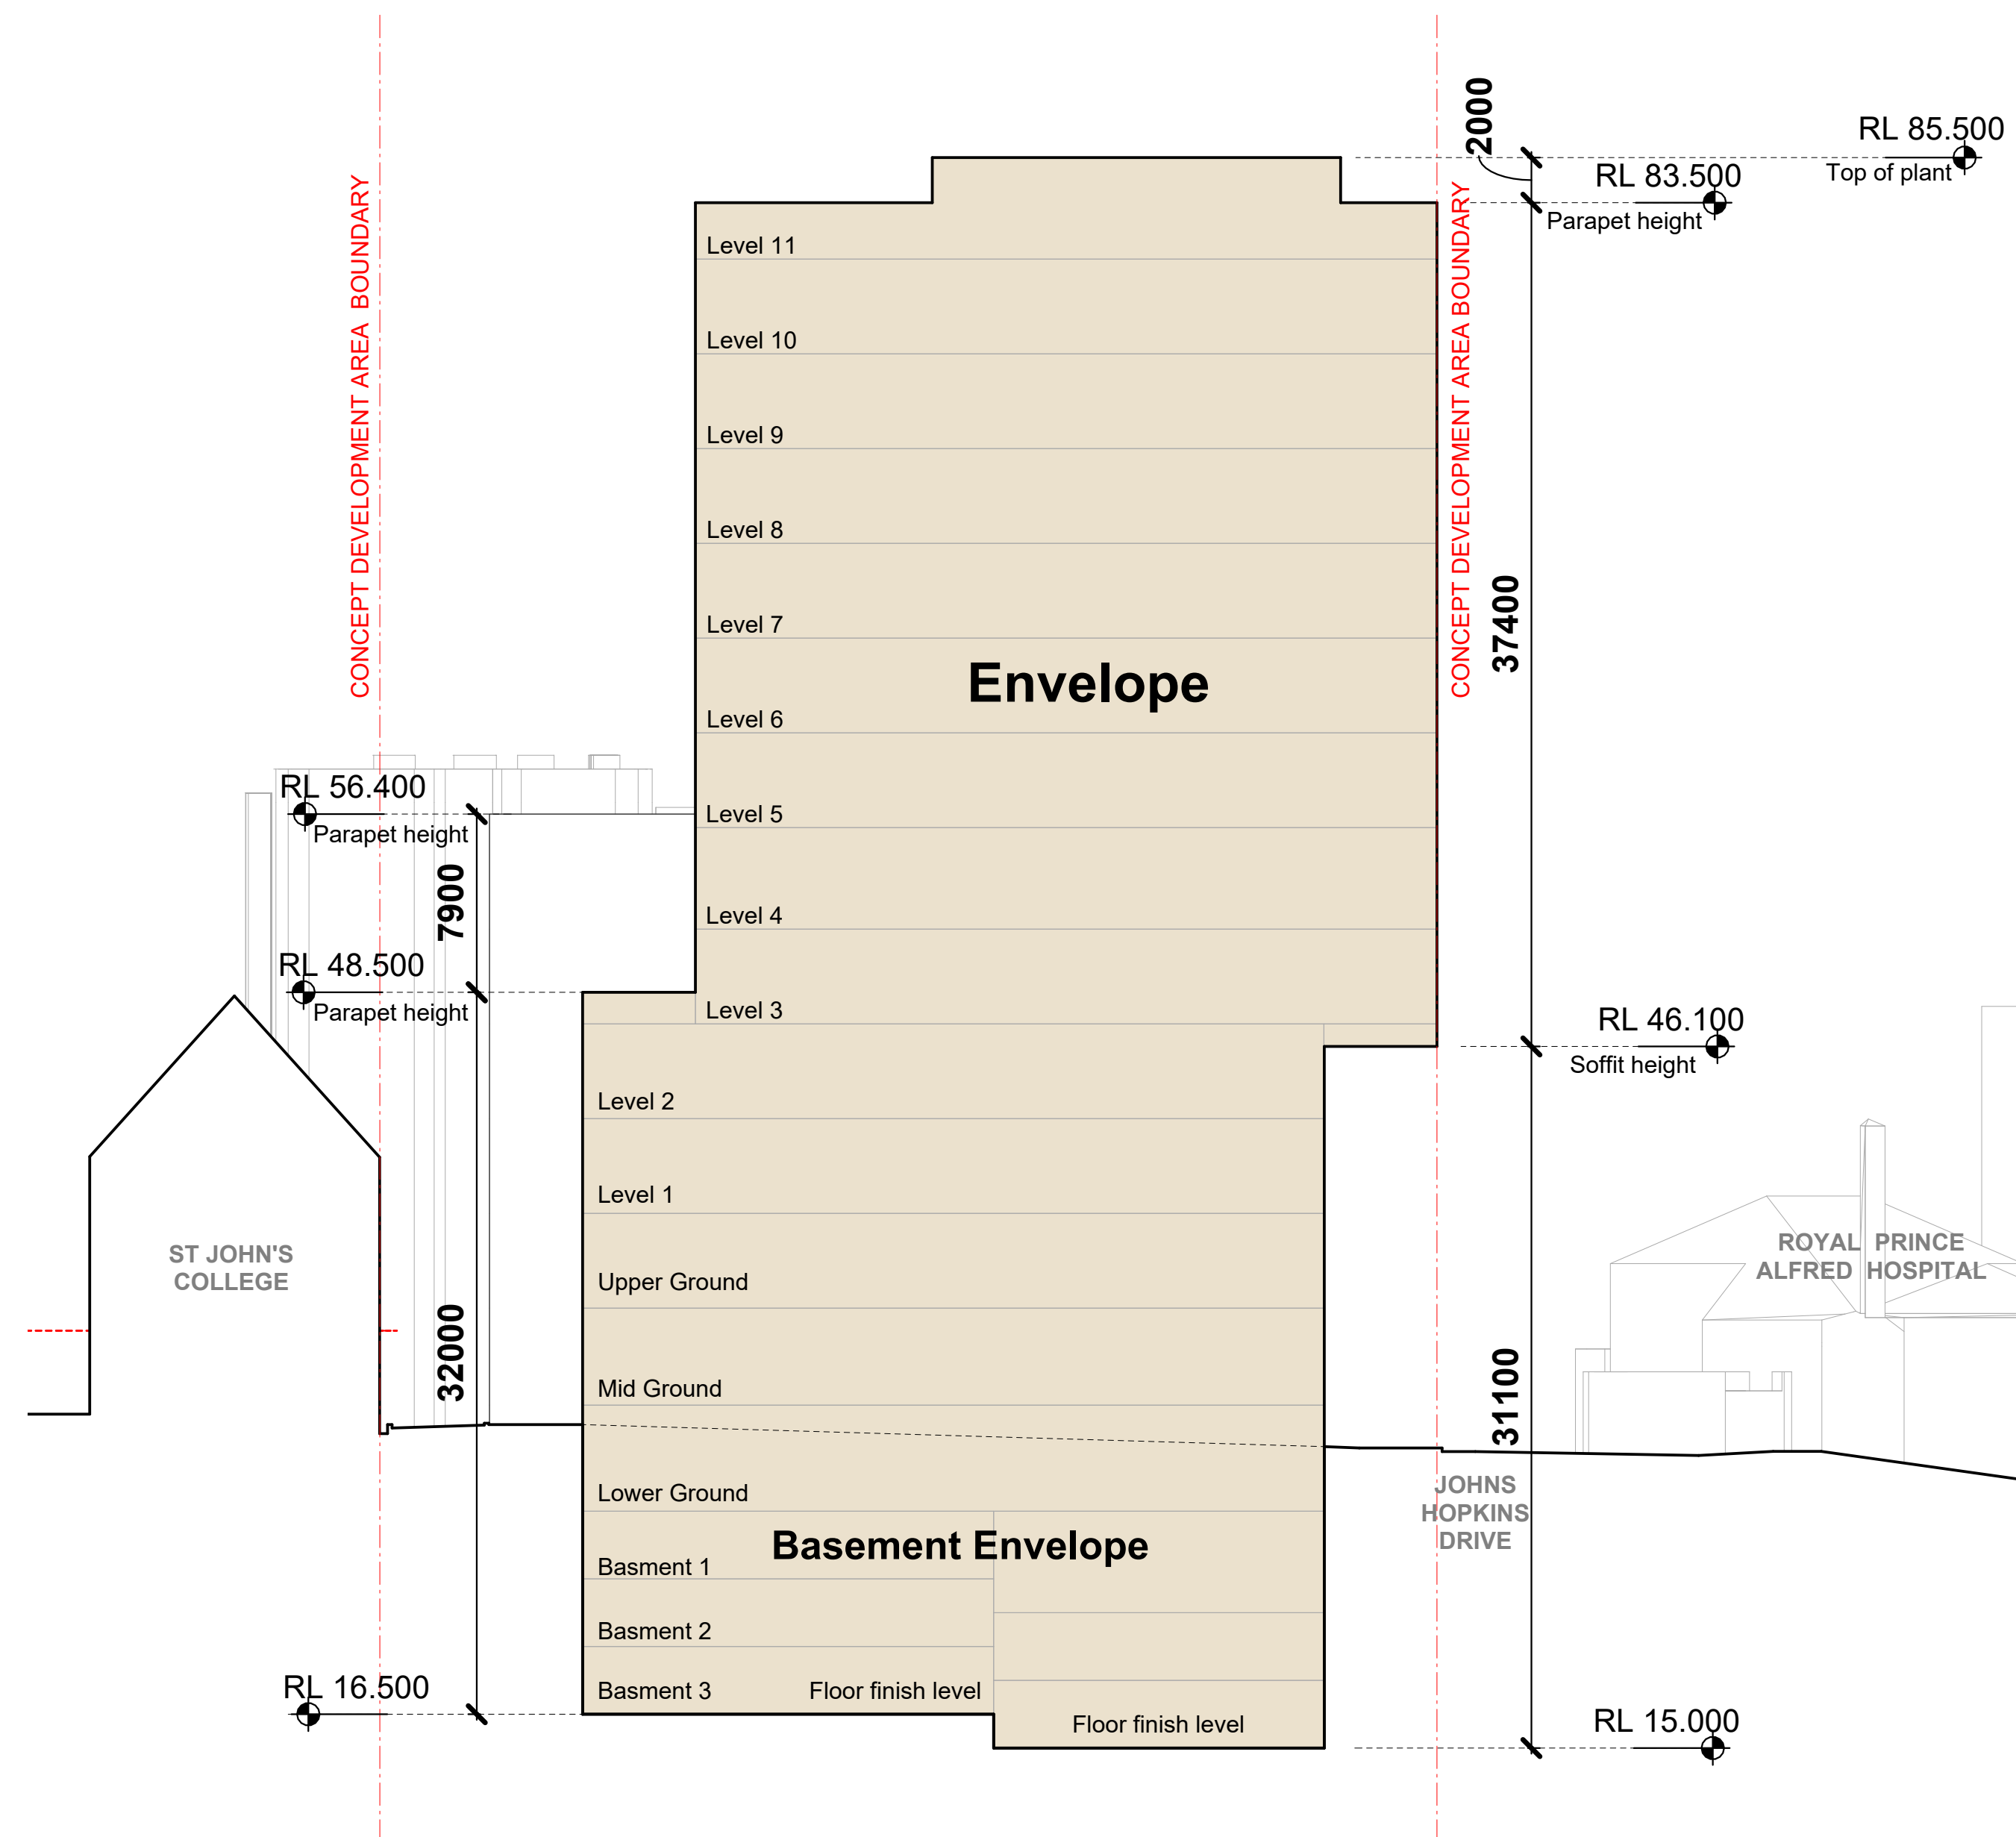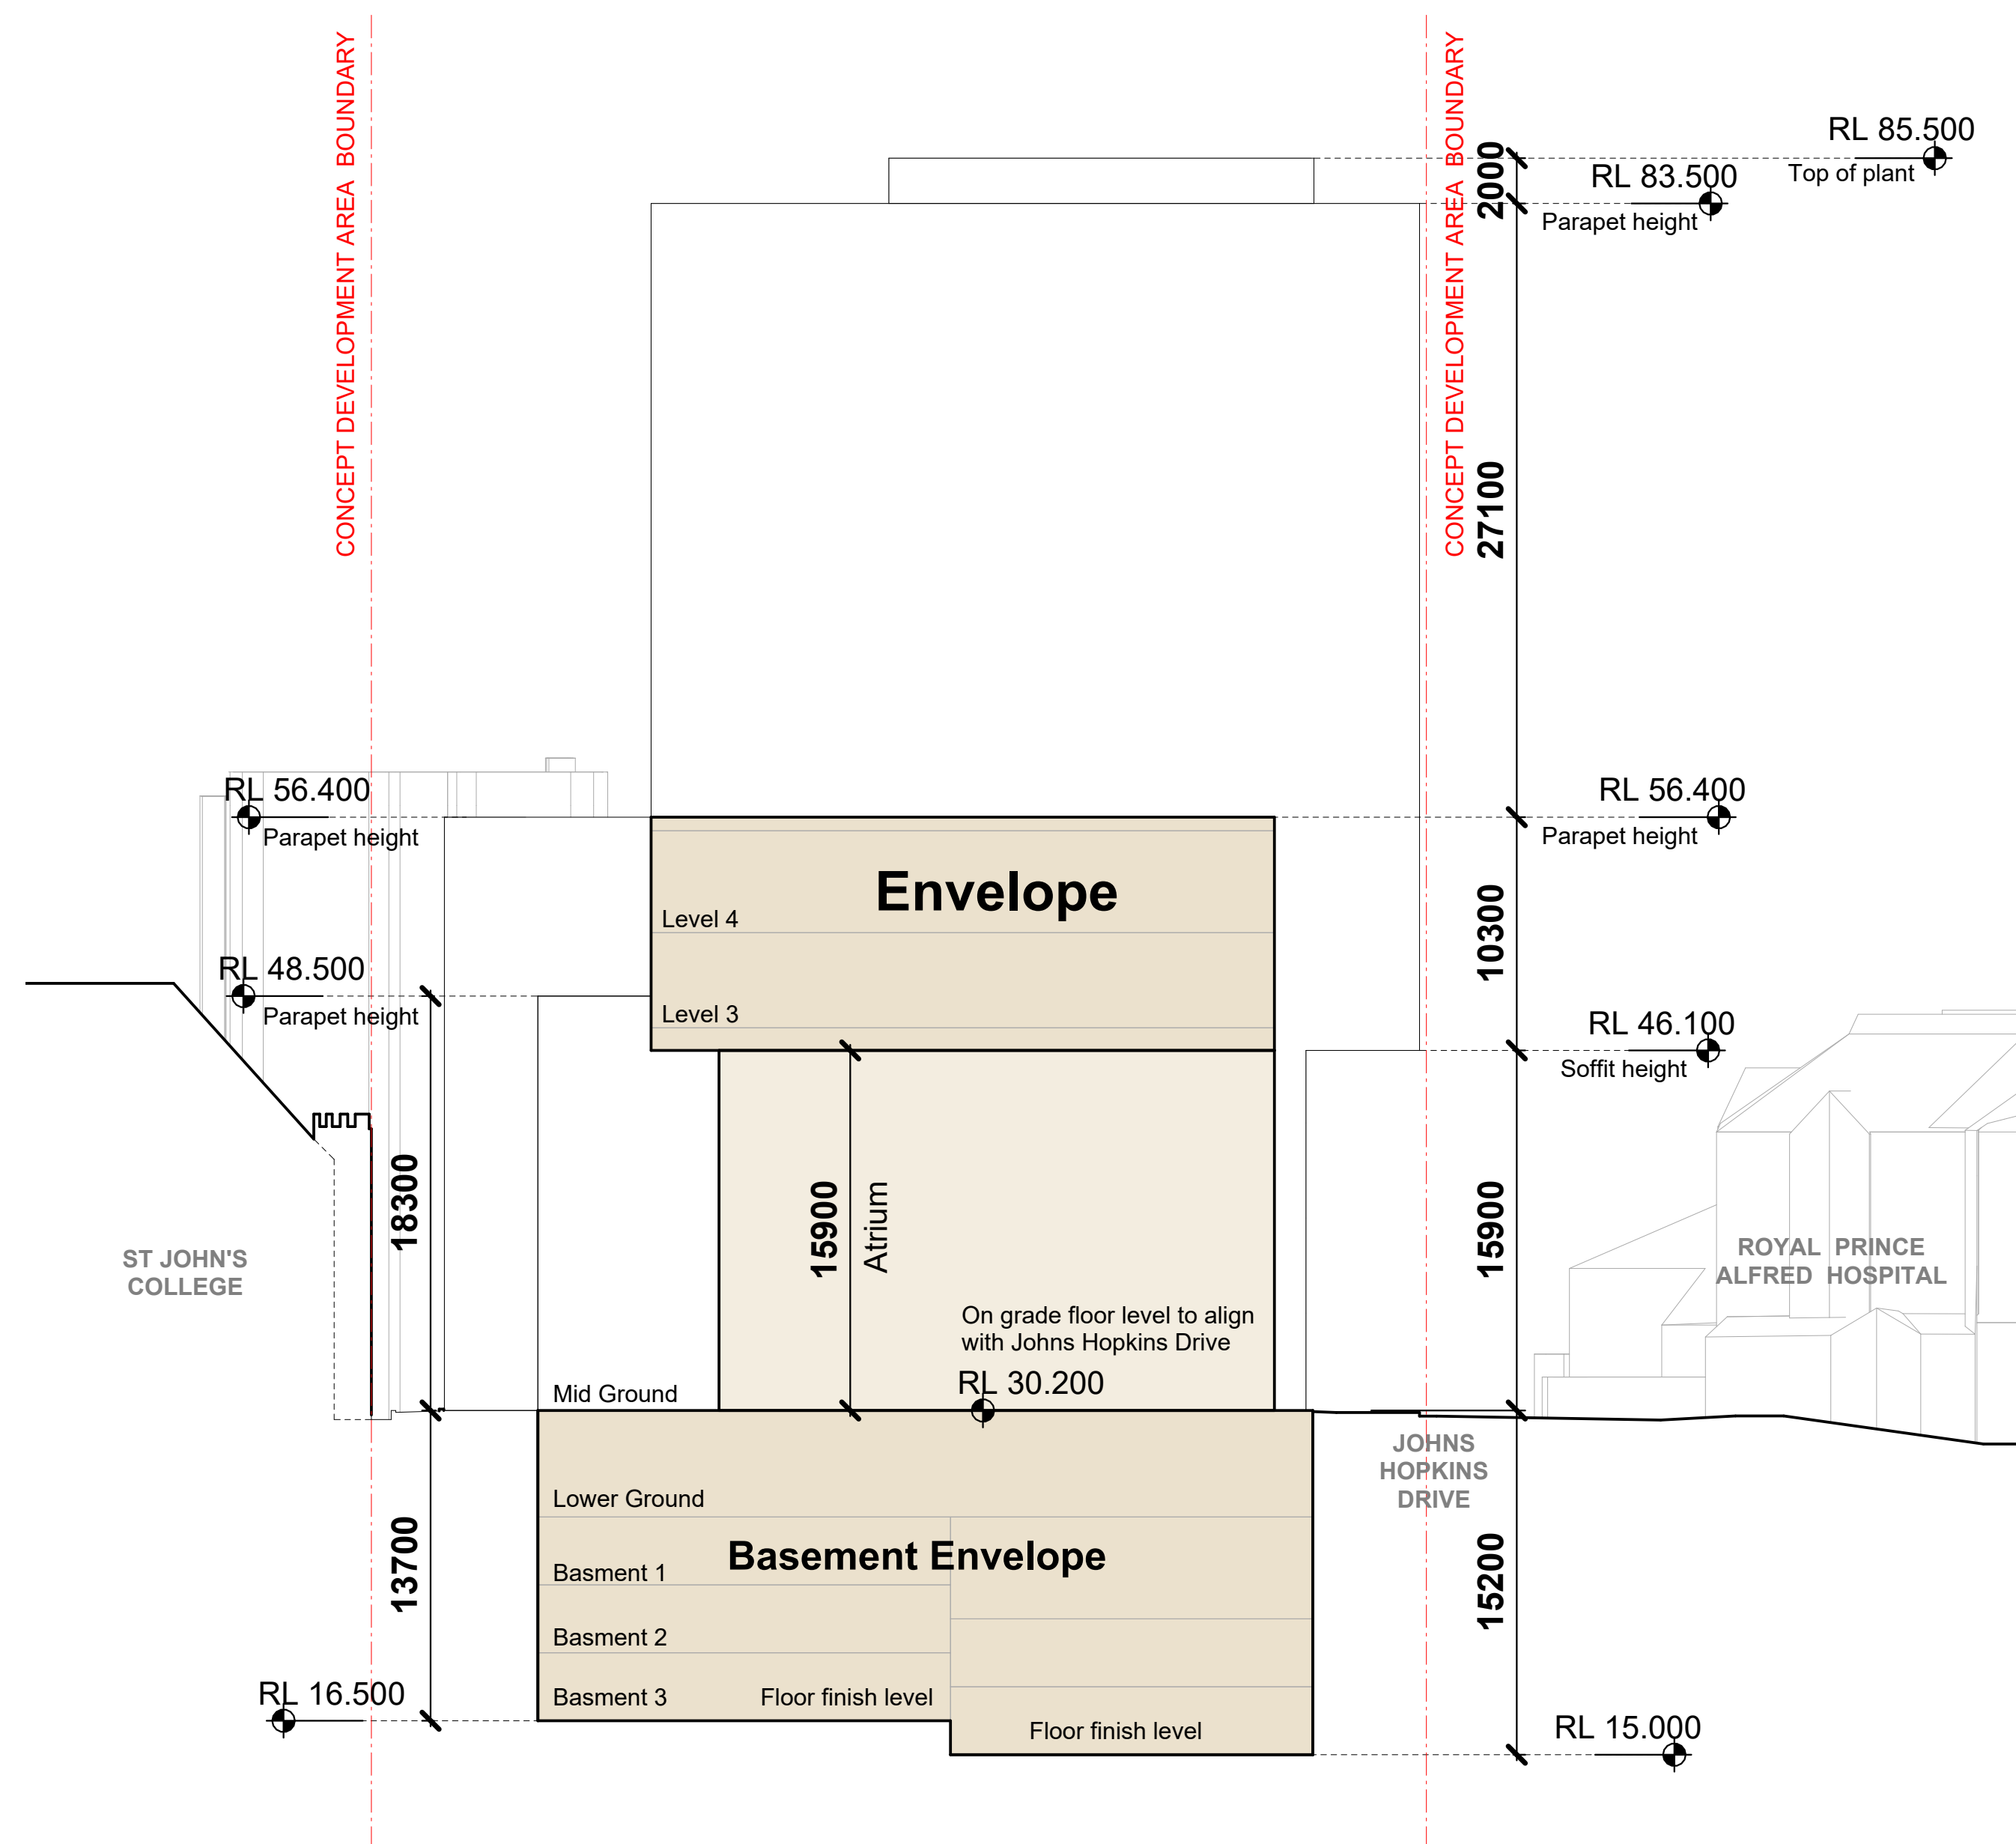

°architectus™

Architectus Australia Pty Ltd is the owner of the copyright subsisting in these drawings, plans, designs and specifications. They must not be used, reproduced or copied, in whole or in part, nor may the information, ideas and concepts therein contained (which are confidential to Architectus Australia Pty Ltd) be disclosed to any person without the prior written consent of that company.

Do not scale drawings. Verify all dimensions on site

[illegible]

architectus™

Australian Capital Territory
New South Wales
Queensland
South Australia
Victoria
Western Australia

Gadigal Country
Level 17, 25 Martin Place
Sydney NSW 2000
T (61 2) 8252 8400
sydney@architectus.com.au
Nominated Architect Ray Brown 6539
ABN 90 131 245 684

approved	scale	1 : 500 @A
	Checker	1 : 250 @A
prepared	project no	
	Author	24051



APPROVAL

10 MISSENDEN ROAD

Envelope Sections B & C - North
South

drawing no.	revision
PE1014	DD

31/07/2025 4:40:57 PM

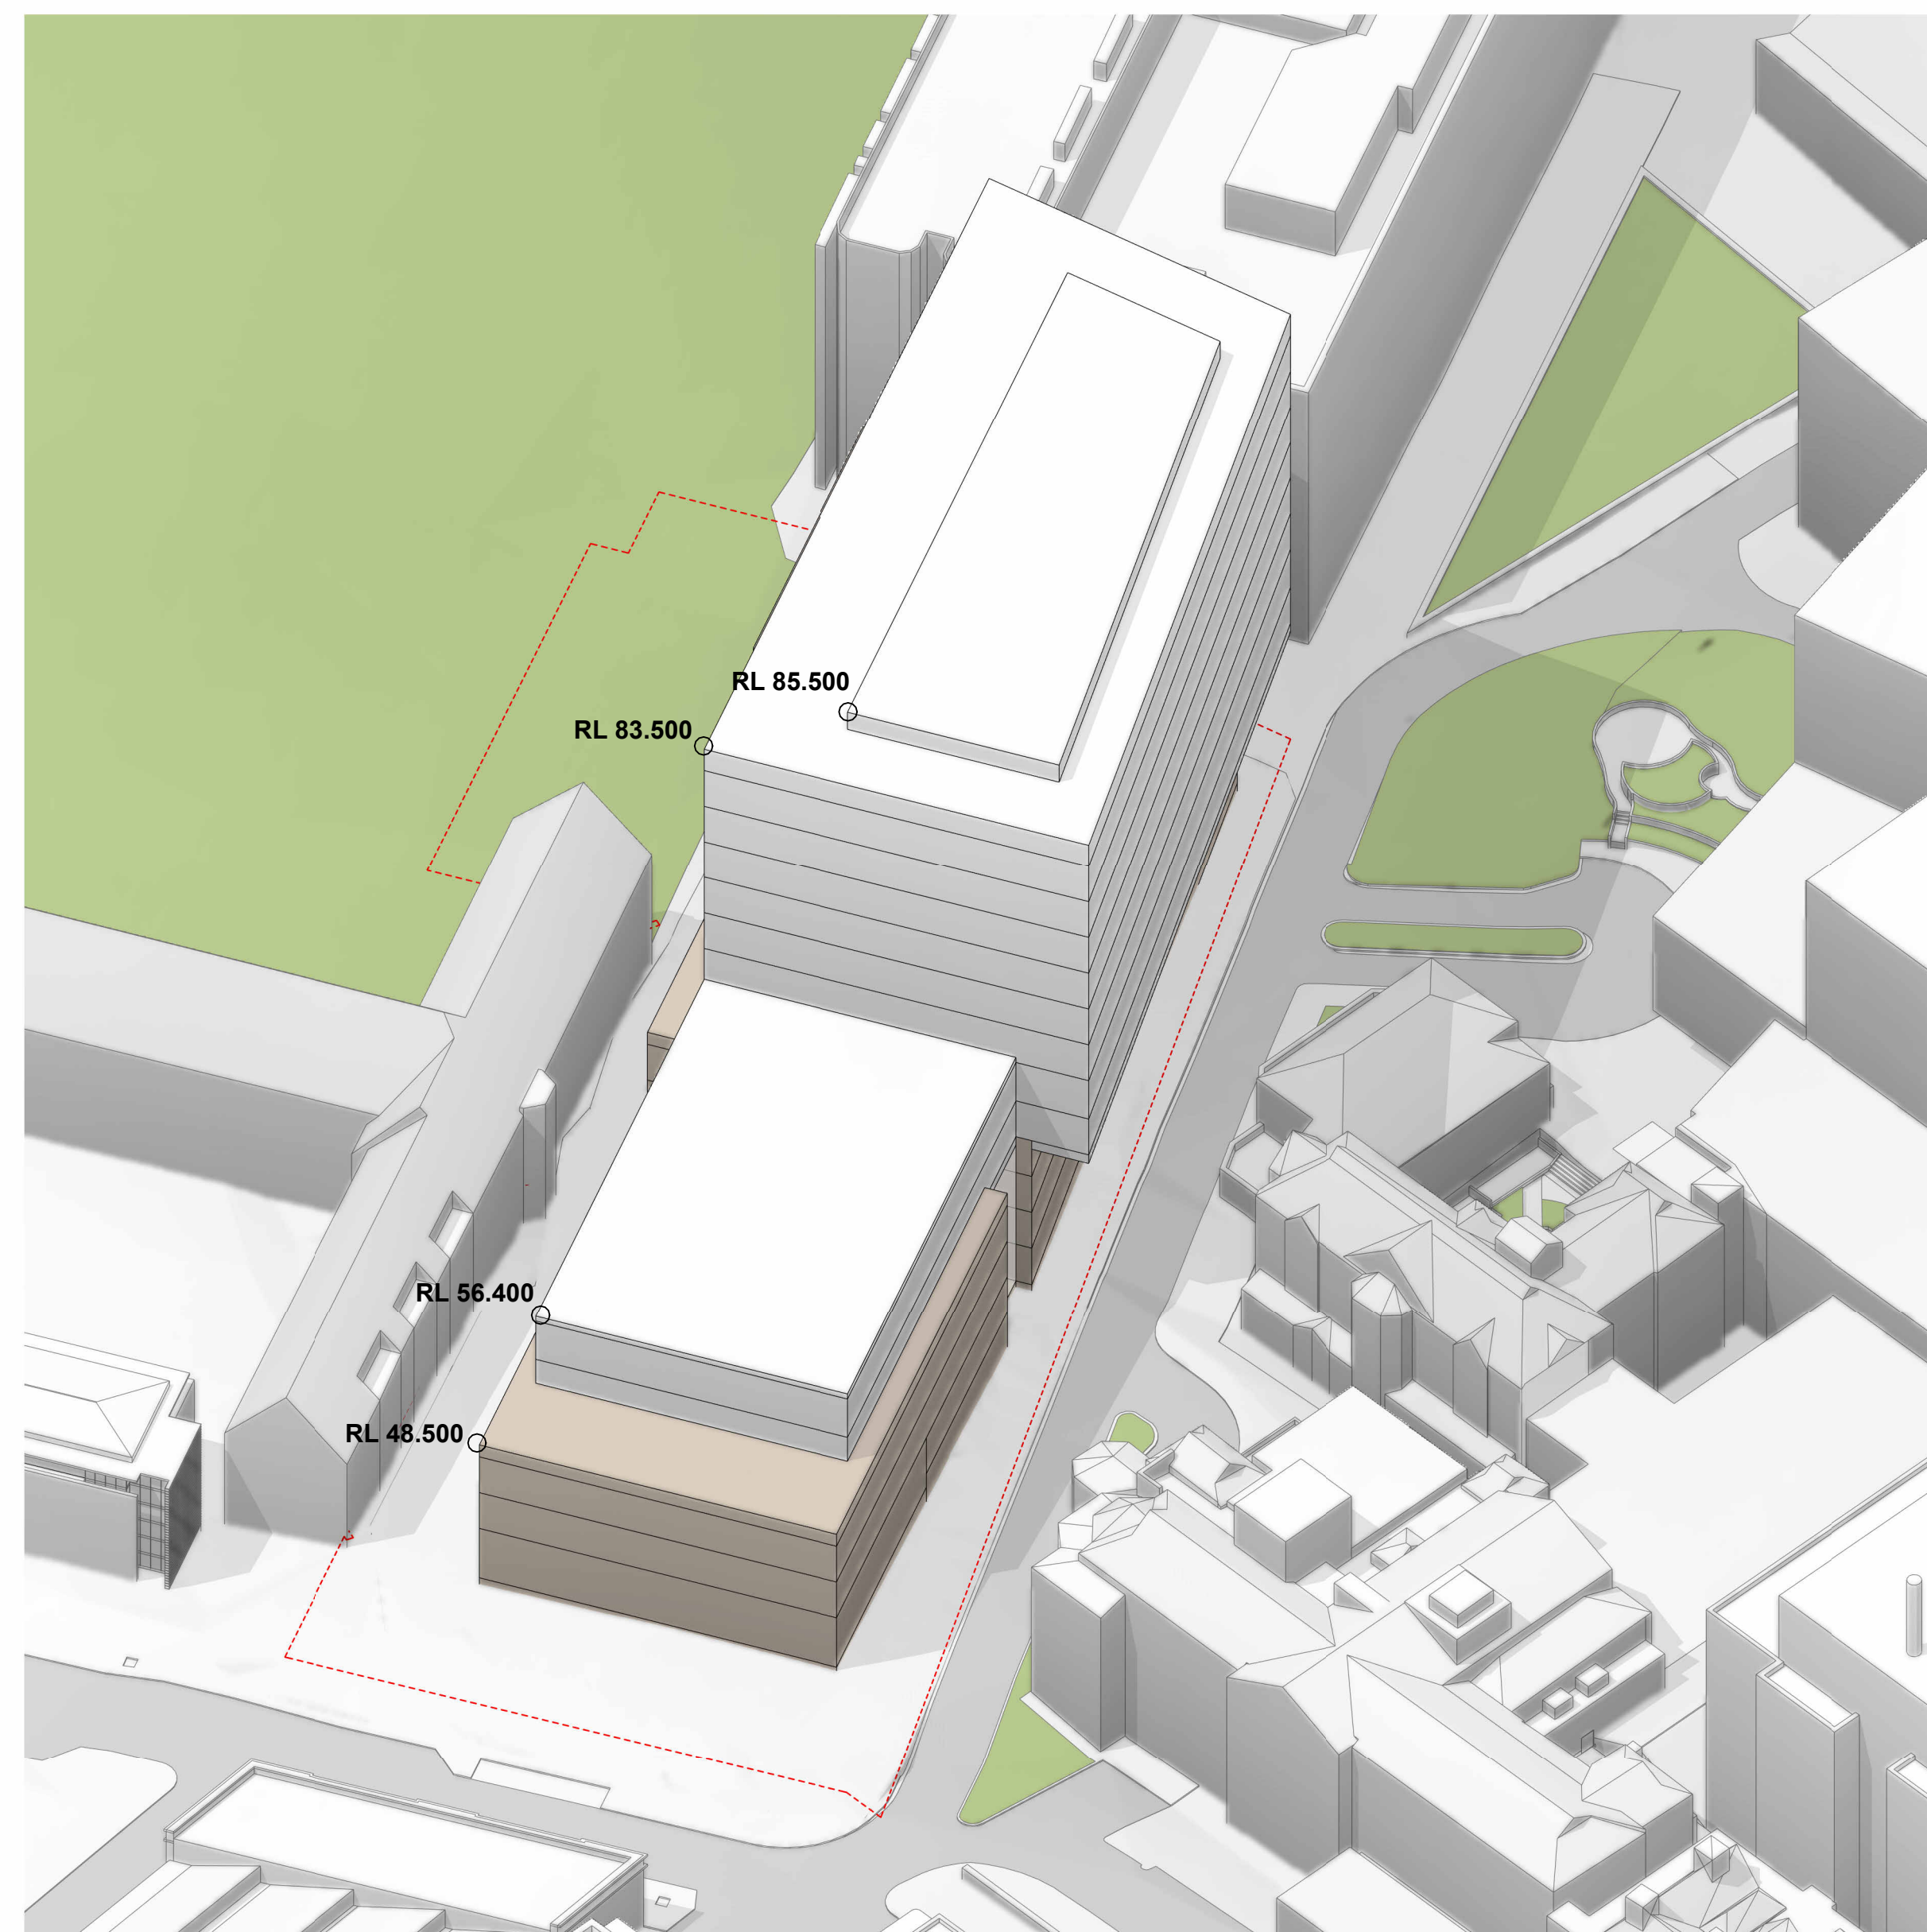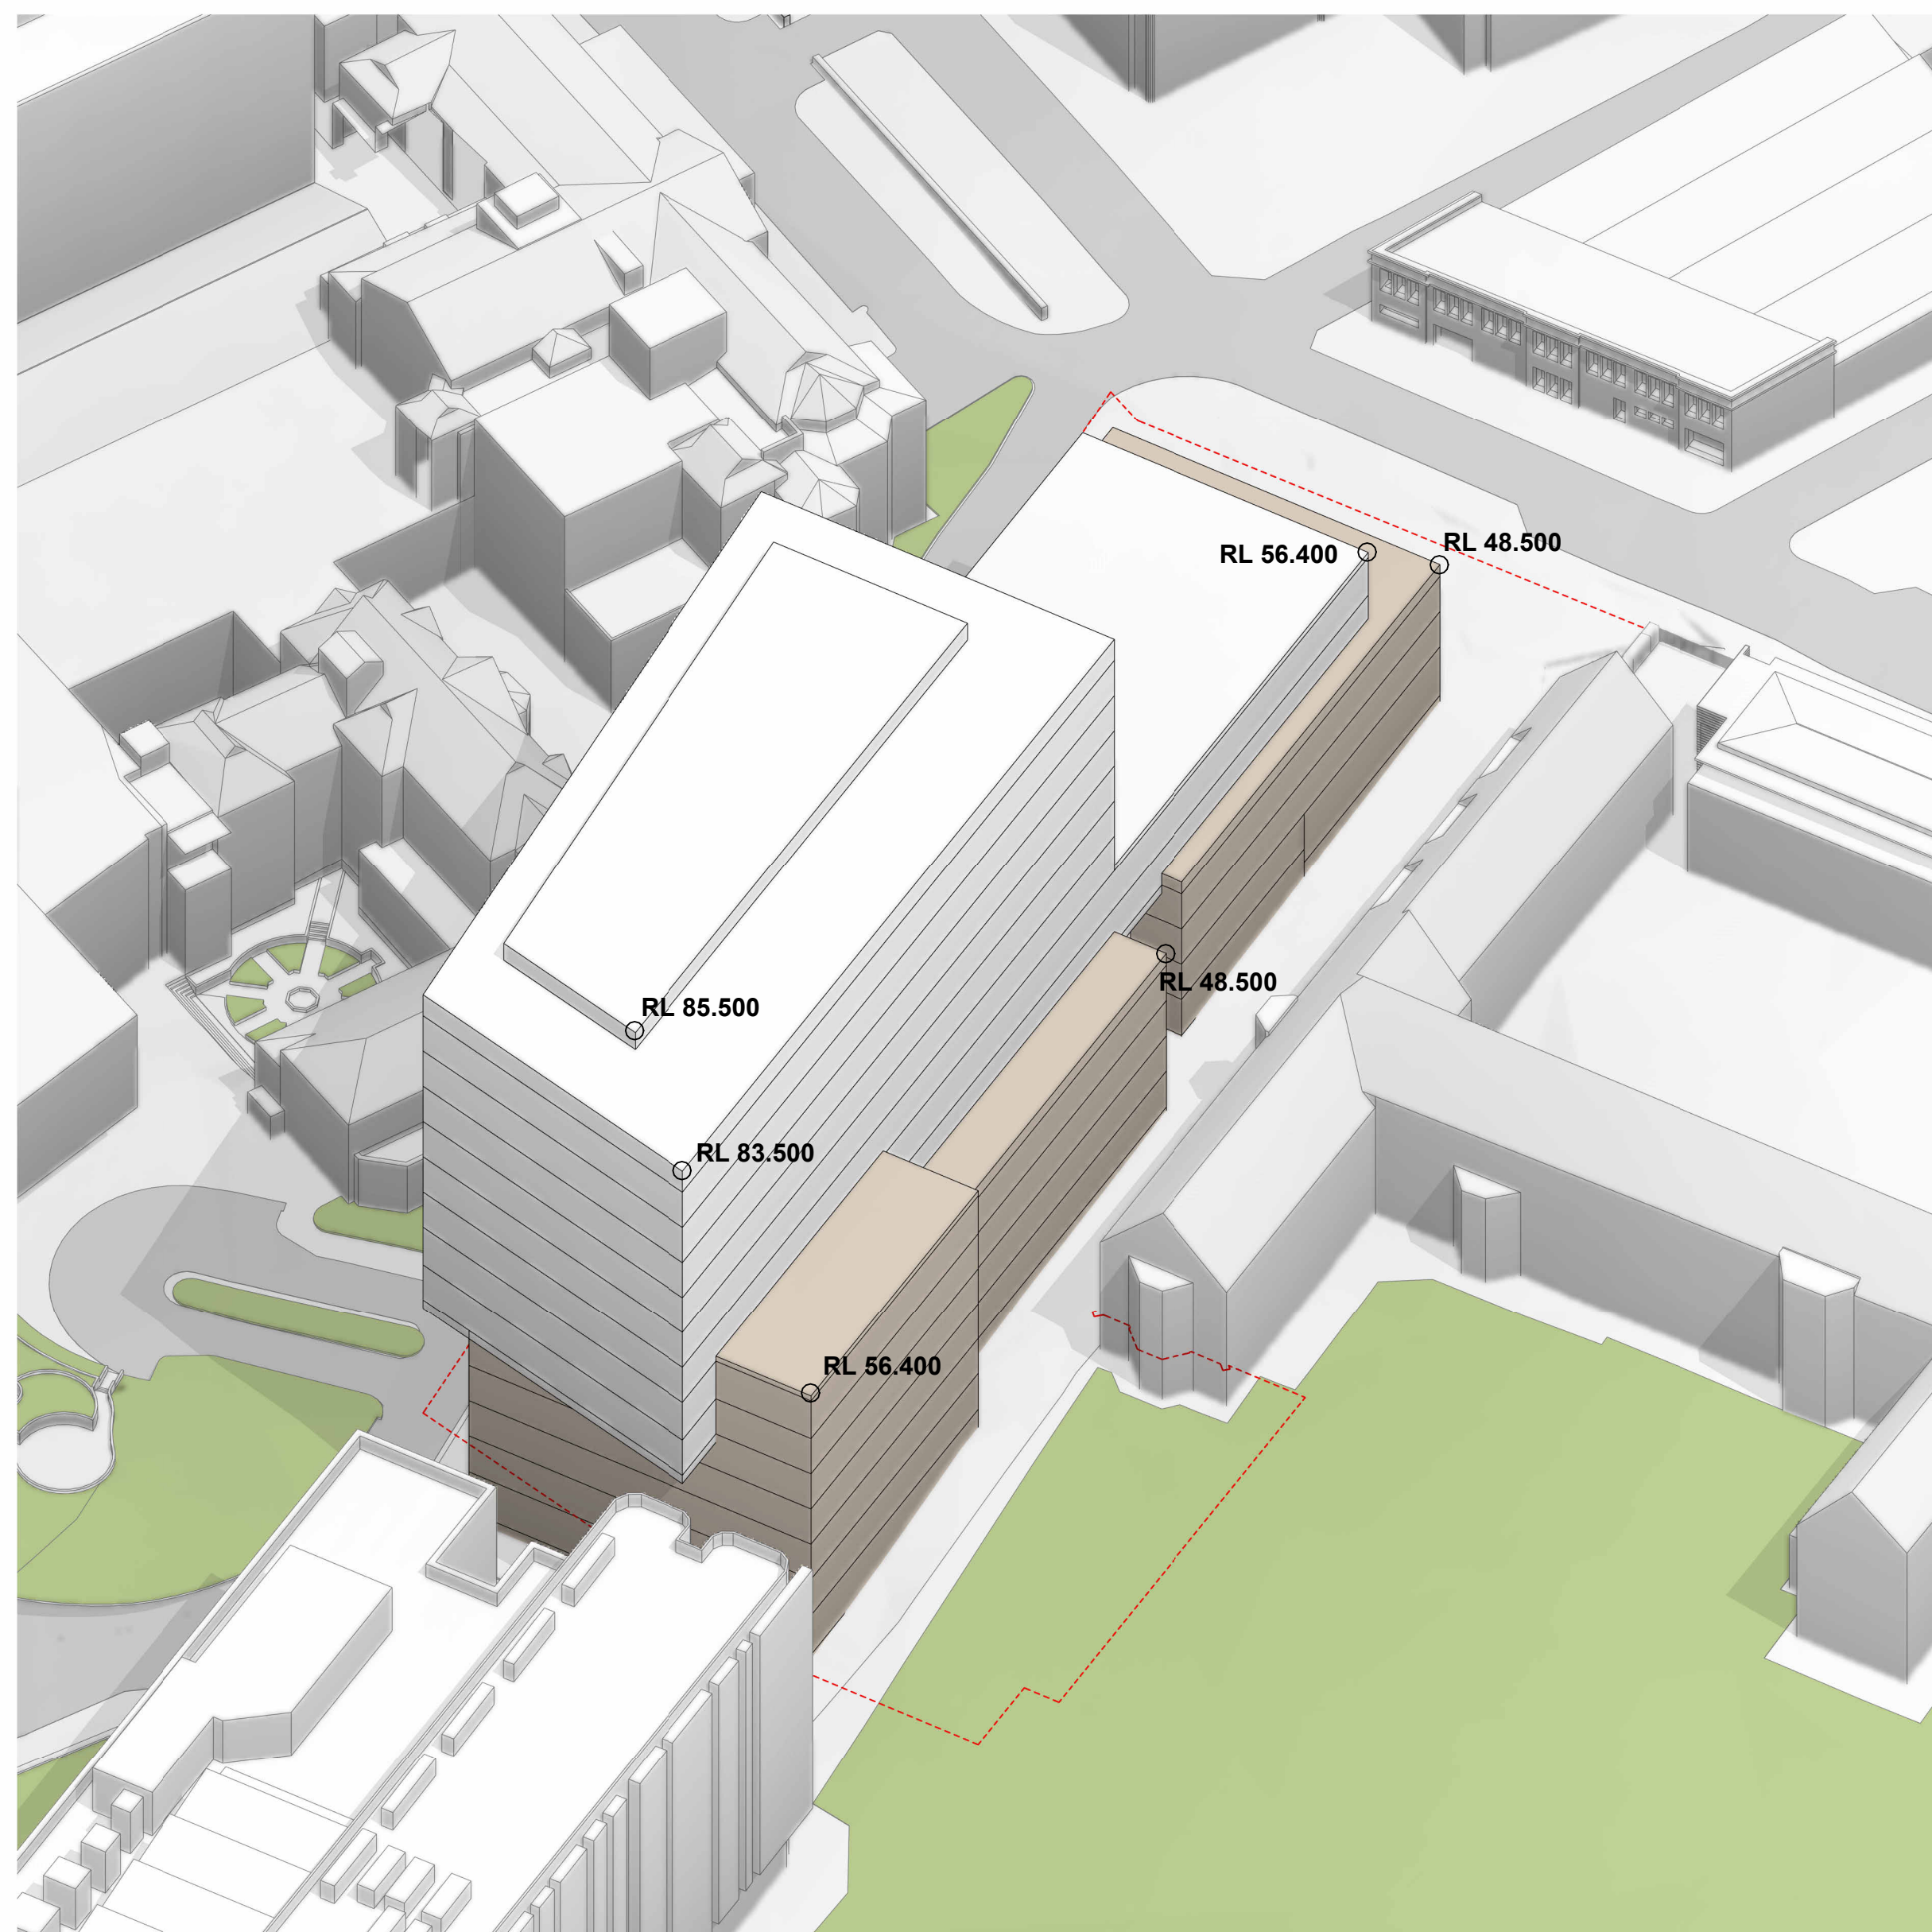

°architectus™

Architectus Australia Pty Ltd is the owner of the copyright subsisting in these drawings, plans, designs and specifications. They must not be used, reproduced or copied, in whole or in part, nor may the information, ideas and concepts therein contained (which are confidential to Architectus Australia Pty Ltd) be disclosed to any person without the prior written consent of that company.

Do not scale drawings. Verify all dimensions on site

[illegible]

architectus™

Australian Capital Territory
New South Wales
 Queensland
 South Australia
 Victoria
 Western Australia

Gadigal Country
 Level 17, 25 Martin Place
 Sydney NSW 2000
T (61 2) 8252 8400
 sydney@architectus.com.au
 Nominated Architect Ray Brown 6539
ABN 90 131 245 684

approved scale 1 : 500 @A
Checker @A
prepared project no 24051

APPROVAL

10 MISSENDEN ROAD

Massing Envelope

project

drawing

drawing no.

PE1015

revision

DD

31/07/2025 4:41:10 PM