



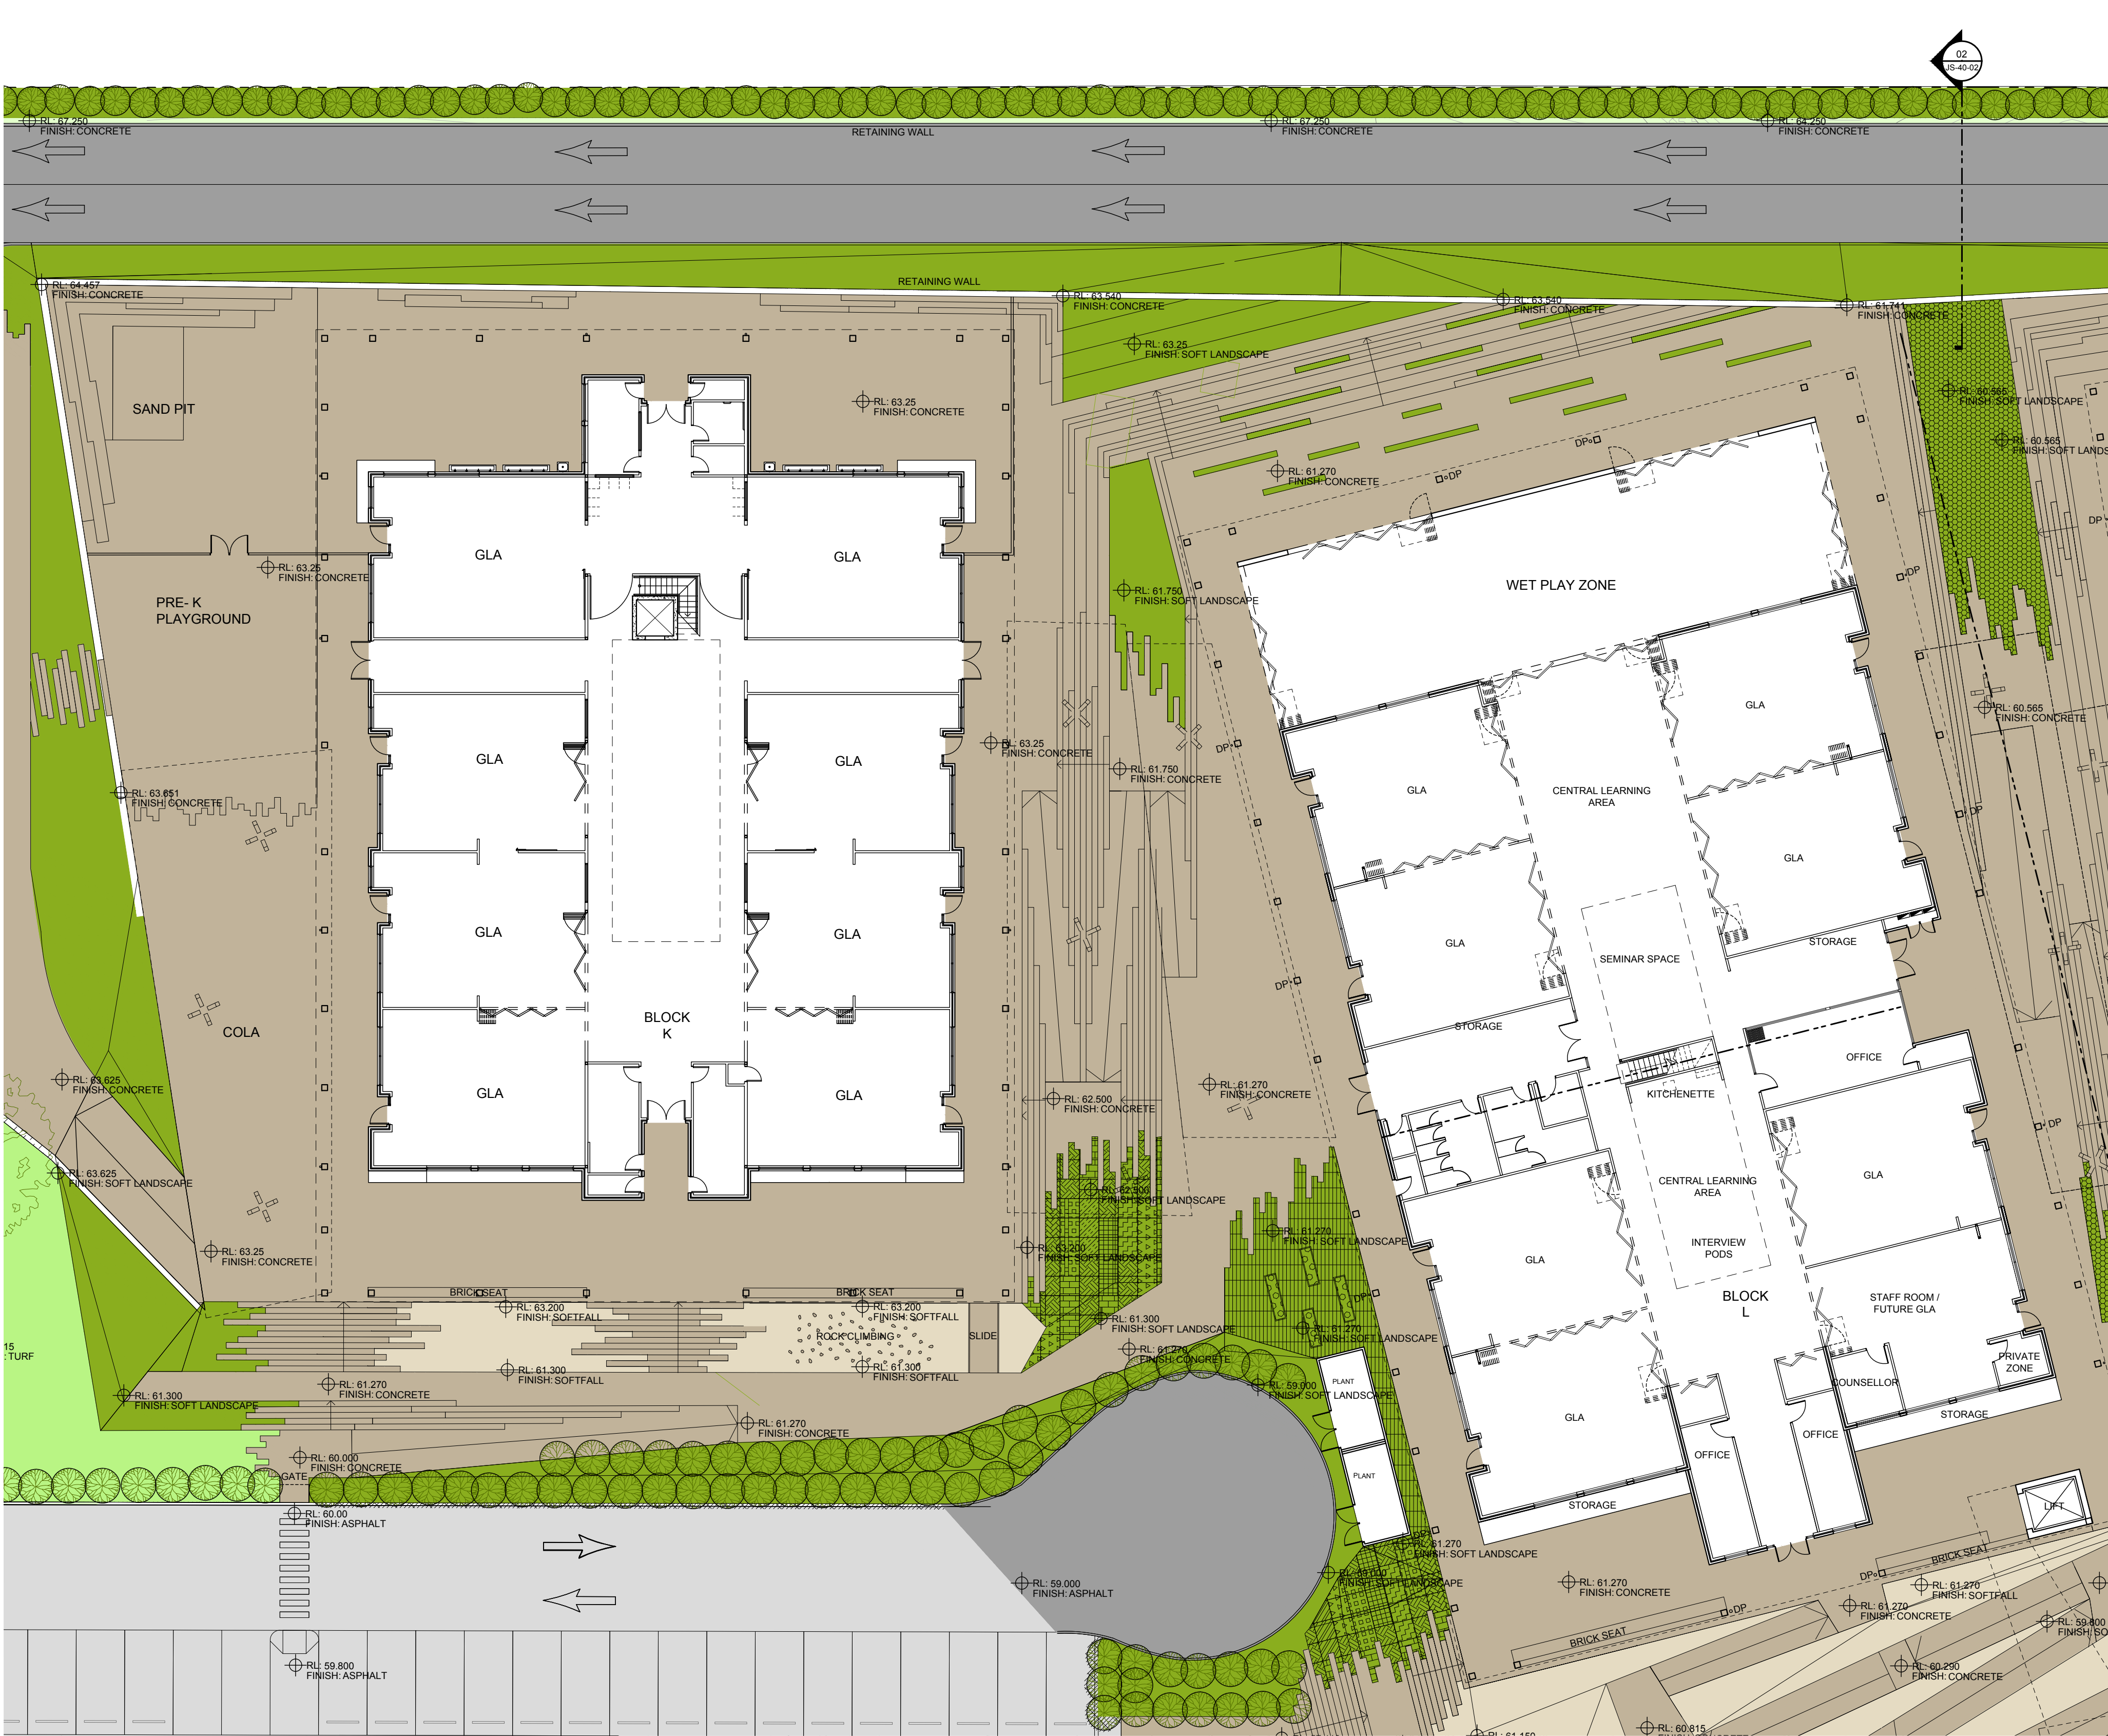

01 MAINTENANCE SHED AND CARPARK LANDSCAPE PLAN
1:200 @ A1

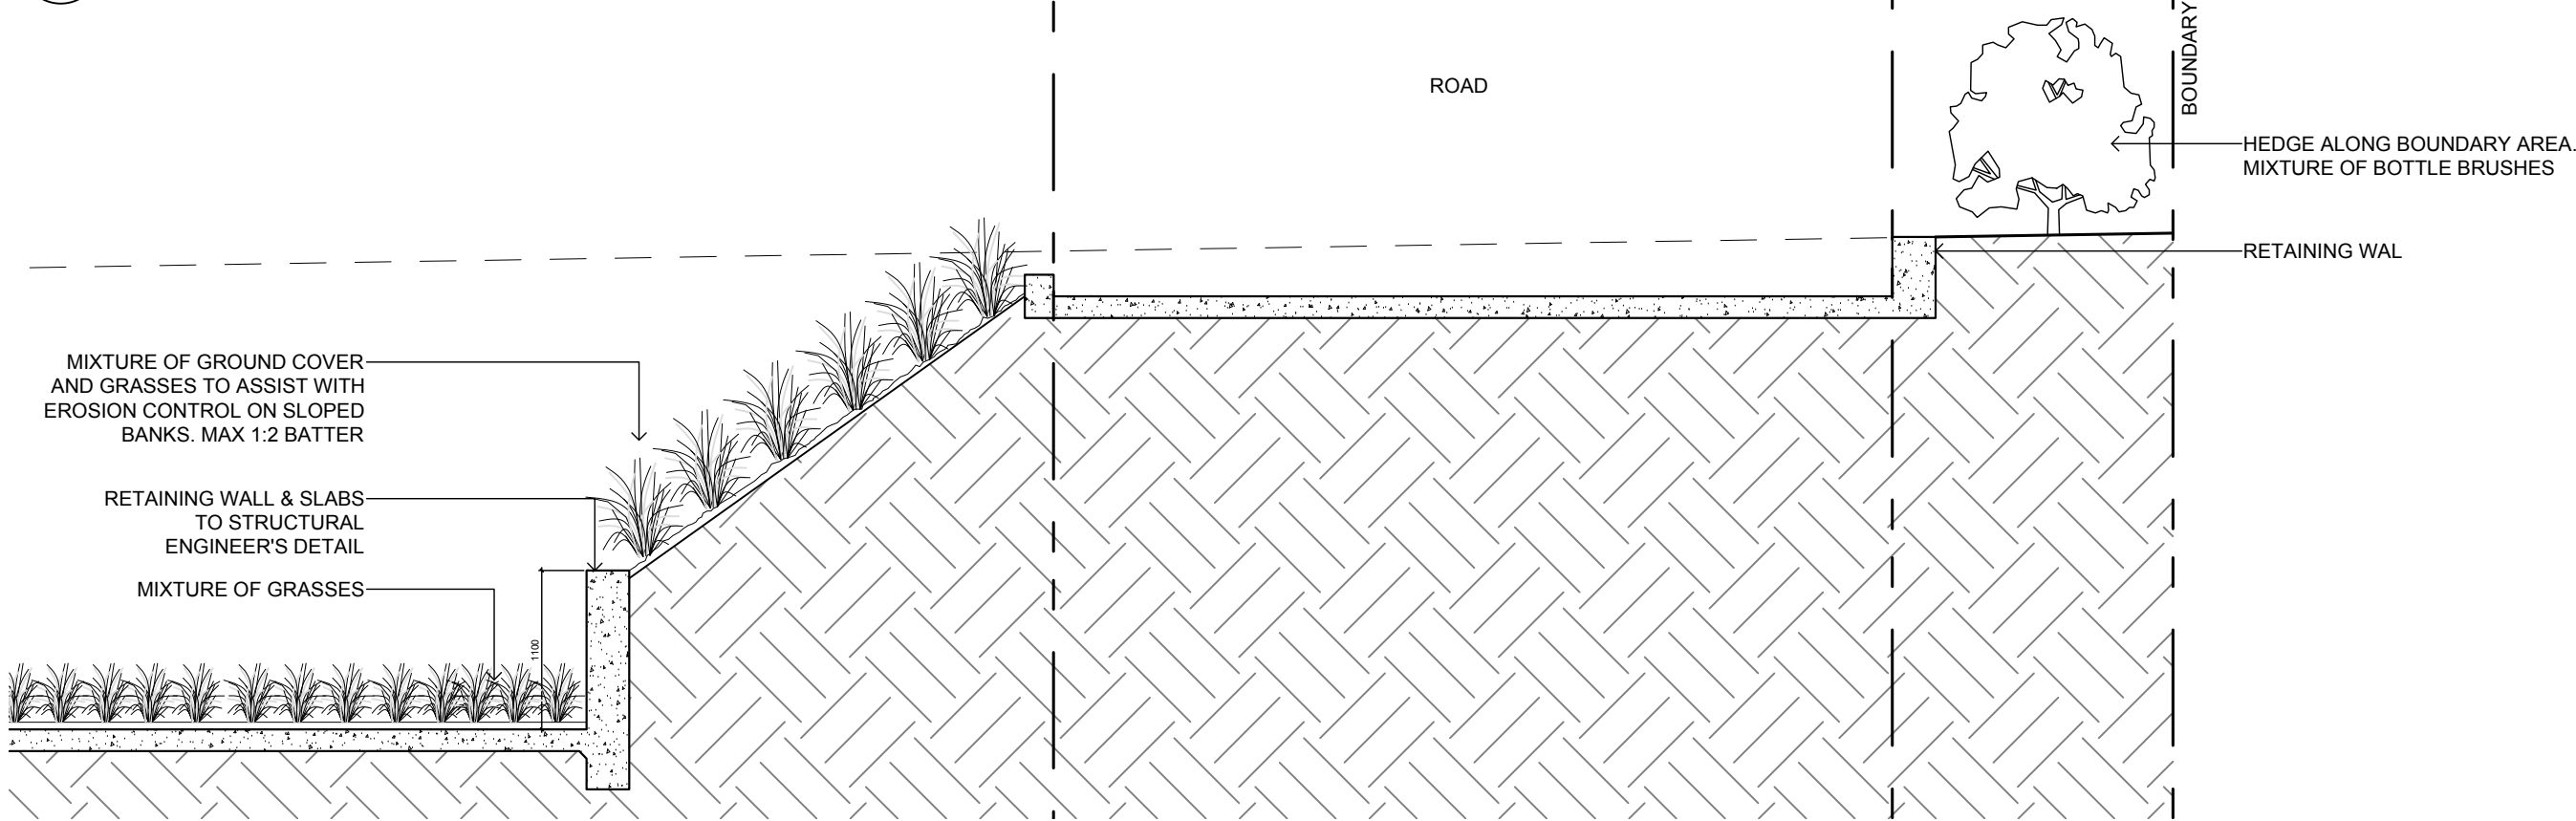

02 MASS PLANTING DETAIL
1:20 @ A1

SYM	BOTANICAL NAME	MATURE HEIGHT AND SPREAD	SPACING	POT SIZE	STAKING	QTY
BOUNDARY HEDGE						
CW	Callistemon Wildfire	4m x 2m	AS SHOWN	150mm	N/A	
CP	Callistemon Purple Cloud	2m x 2m	AS SHOWN	150mm	N/A	
CHP	Callistemon Hot Pink	1.5m x 1m	AS SHOWN	150mm	N/A	
CCG	Callistemon Candle Grow	0.6m x 2.5m	AS SHOWN	150mm	N/A	
GROUND COVER						
BVD	Babingtonia (Baeckea Virgata Dwarf)	0.3m x 0.5m	6 PER M ²	VIRO-TUBE	N/A	
VD	Virgata Dwarf	0.3m x 0.5m	6 PER M ²	VIRO-TUBE	N/A	
DC	Dianella Caerulea (Little Jess)	0.4m x 0.6m	4 PER M ²	VIRO-TUBE	N/A	
GY	Gazania Yellow	0.2m x 0.3m	15 PER M ²	VIRO-TUBE	N/A	
CG	Carpobrotus Glaucescens (Aussie Rambler)	0.3m x 2m	1 PER M ²	VIRO-TUBE	N/A	
HV	Hardenbergia Violacea (Meema)	0.6m x 2m	1 PER M ²	VIRO-TUBE	N/A	
GB	Westringia Fruticosa 'Grey Box'	0.6m x 0.6m	1 PER M ²	VIRO-TUBE	N/A	
Mu	Westringia Fruticosa 'Mundi'	0.6m x 2m	1 PER M ²	VIRO-TUBE	N/A	
GRASSES						
KD	Poa Poiformis (King Dale)	0.45m x 0.4m	4 PER M ²	VIRO-TUBE	N/A	
Co	Poa Poiformis (Courtney)	0.5m x 0.2m	10 PER M ²	VIRO-TUBE	N/A	
KANGAROO PAWS						
AV	Anigozanthos Hybrid 'Amber Velvet'	0.6m x 0.6m	1 PER M ²	VIRO-TUBE	N/A	
GV	Anigozanthos Hybrid 'Gold Velvet'	0.6m x 0.6m	1 PER M ²	VIRO-TUBE	N/A	
RV	Anigozanthos Hybrid 'Regal Velvet'	0.6m x 1m	1 PER M ²	VIRO-TUBE	N/A	
Ru	Anigozanthos Hybrid 'Ruby Velvet'	0.6m x 0.6m	1 PER M ²	VIRO-TUBE	N/A	
GRASSES						
LC	Lomandra Confertifolia	0.6m x 0.6m	1 PER M ²	VIRO-TUBE	N/A	
KD	Poa Poiformis (King Dale)	0.45m x 0.4m	4 PER M ²	VIRO-TUBE	N/A	
Co	Poa Poiformis (Courtney)	0.5m x 0.2m	10 PER M ²	VIRO-TUBE	N/A	
GRASSES AND GRASS STRIPS						
DB	Dianelle 'Breeze'	1m x 2m	1 PER M ²	VIRO-TUBE	N/A	
LT	Lomandra Tanika	0.6m x 0.6m	1 PER M ²	VIRO-TUBE	N/A	
Es	Eskdale	0.6m x 0.6m	1 PER M ²	VIRO-TUBE	N/A	
LL	Lomandra Longifolia (Tanika)	0.6m x 0.6m	1 PER M ²	VIRO-TUBE	N/A	
Wi	Lomandra Confertifolia (Vingarra)	0.3m x <0.3m	9 PER M ²	VIRO-TUBE	N/A	
KD	Poa Poiformis (King Dale)	0.45m x 0.4m	4 PER M ²	VIRO-TUBE	N/A	
Co	Poa Poiformis (Courtney)	0.5m x 0.2m	10 PER M ²	VIRO-TUBE	N/A	
Pe	Pennisetum Alopecuroides (Pennstripe)	0.6m x 0.6m	1 PER M ²	VIRO-TUBE	N/A	
Na	Pennisetum Alopecuroides (Nafray)	1.2m x 1m	1 PER M ²	VIRO-TUBE	N/A	
BB HEDGES						
CC	Callistemon Viminalis (Captain Cook)	2m x 2m	1 PER M ²	VIRO-TUBE	N/A	
WA	Callistemon Citrinus 'White Anzac'	1m x 3m	1 PER M ²	VIRO-TUBE	N/A	
CHP	Callistemon Hot Pink	1.5m x 1m	1 PER M ²	VIRO-TUBE	N/A	

03 PLANT SCHEDULE
N/A @ A1

GENERAL NOTES


DO NOT SCALE FROM THIS DRAWING

CONFIRM ALL DIMENSIONS AND SETOUTS ON SITE PRIOR TO MANUFACTURE & INSTALLATION

ALL WORK IN ACCORDANCE WITH RELEVANT AUSTRALIAN STANDARDS

TO BE READ IN CONJUNCTION WITH ENGINEERS DOCUMENTS

LEGEND

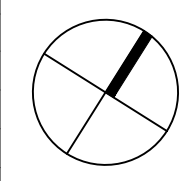

- EXISTING TURF & SOFT LANDSCAPING ZONES
- PROPOSED TURF
- PROPOSED SOFT LANDSCAPING
- PROPOSED SOFTFALL
- PROPOSED HARD LANDSCAPING
- EXISTING BUILT FORM AND ROADS
- EXISTING BUILDINGS
- EXISTING GRAVEL ROAD
- PROPOSED ROADWAY
- METAL DECK ROOFING
- POLYCARBONATE ROOFING
- LIGHTWEIGHT
- GLAZING
- BRICK FACE
- EXISTING TREES
- PROPOSED TREES

01 25.07.17
SSDA SUBMISSION

Rev	Date	Description
sydney	Level 2, 79 Myrtle St Chippendale 2008 Nominated Architect: Gerard Reinmuth 6629 T 02 9279 2226 F 02 9279 2227	
hobart	181 Elizabeth St Hobart 7000 Nominated Architect: Scott Balmforth 564 T 03 6234 6372 F 03 6231 4939	

TERROIR

Project:
ROUSE HILL ANGLICAN COLLEGE
MASTERPLAN 2016

Drawing Description:
PROPOSED JUNIOR SCHOOL
LANDSCAPE PLAN AND DETAILS
BLOCK K AND BLOCK L

Drawn by: CY Checked by: TD Scale: N/A @A1

PROJECT NO:	DWG NO:	REV NO:
14301	MP-JS-40-02	01

Drawing Status: SSDA