


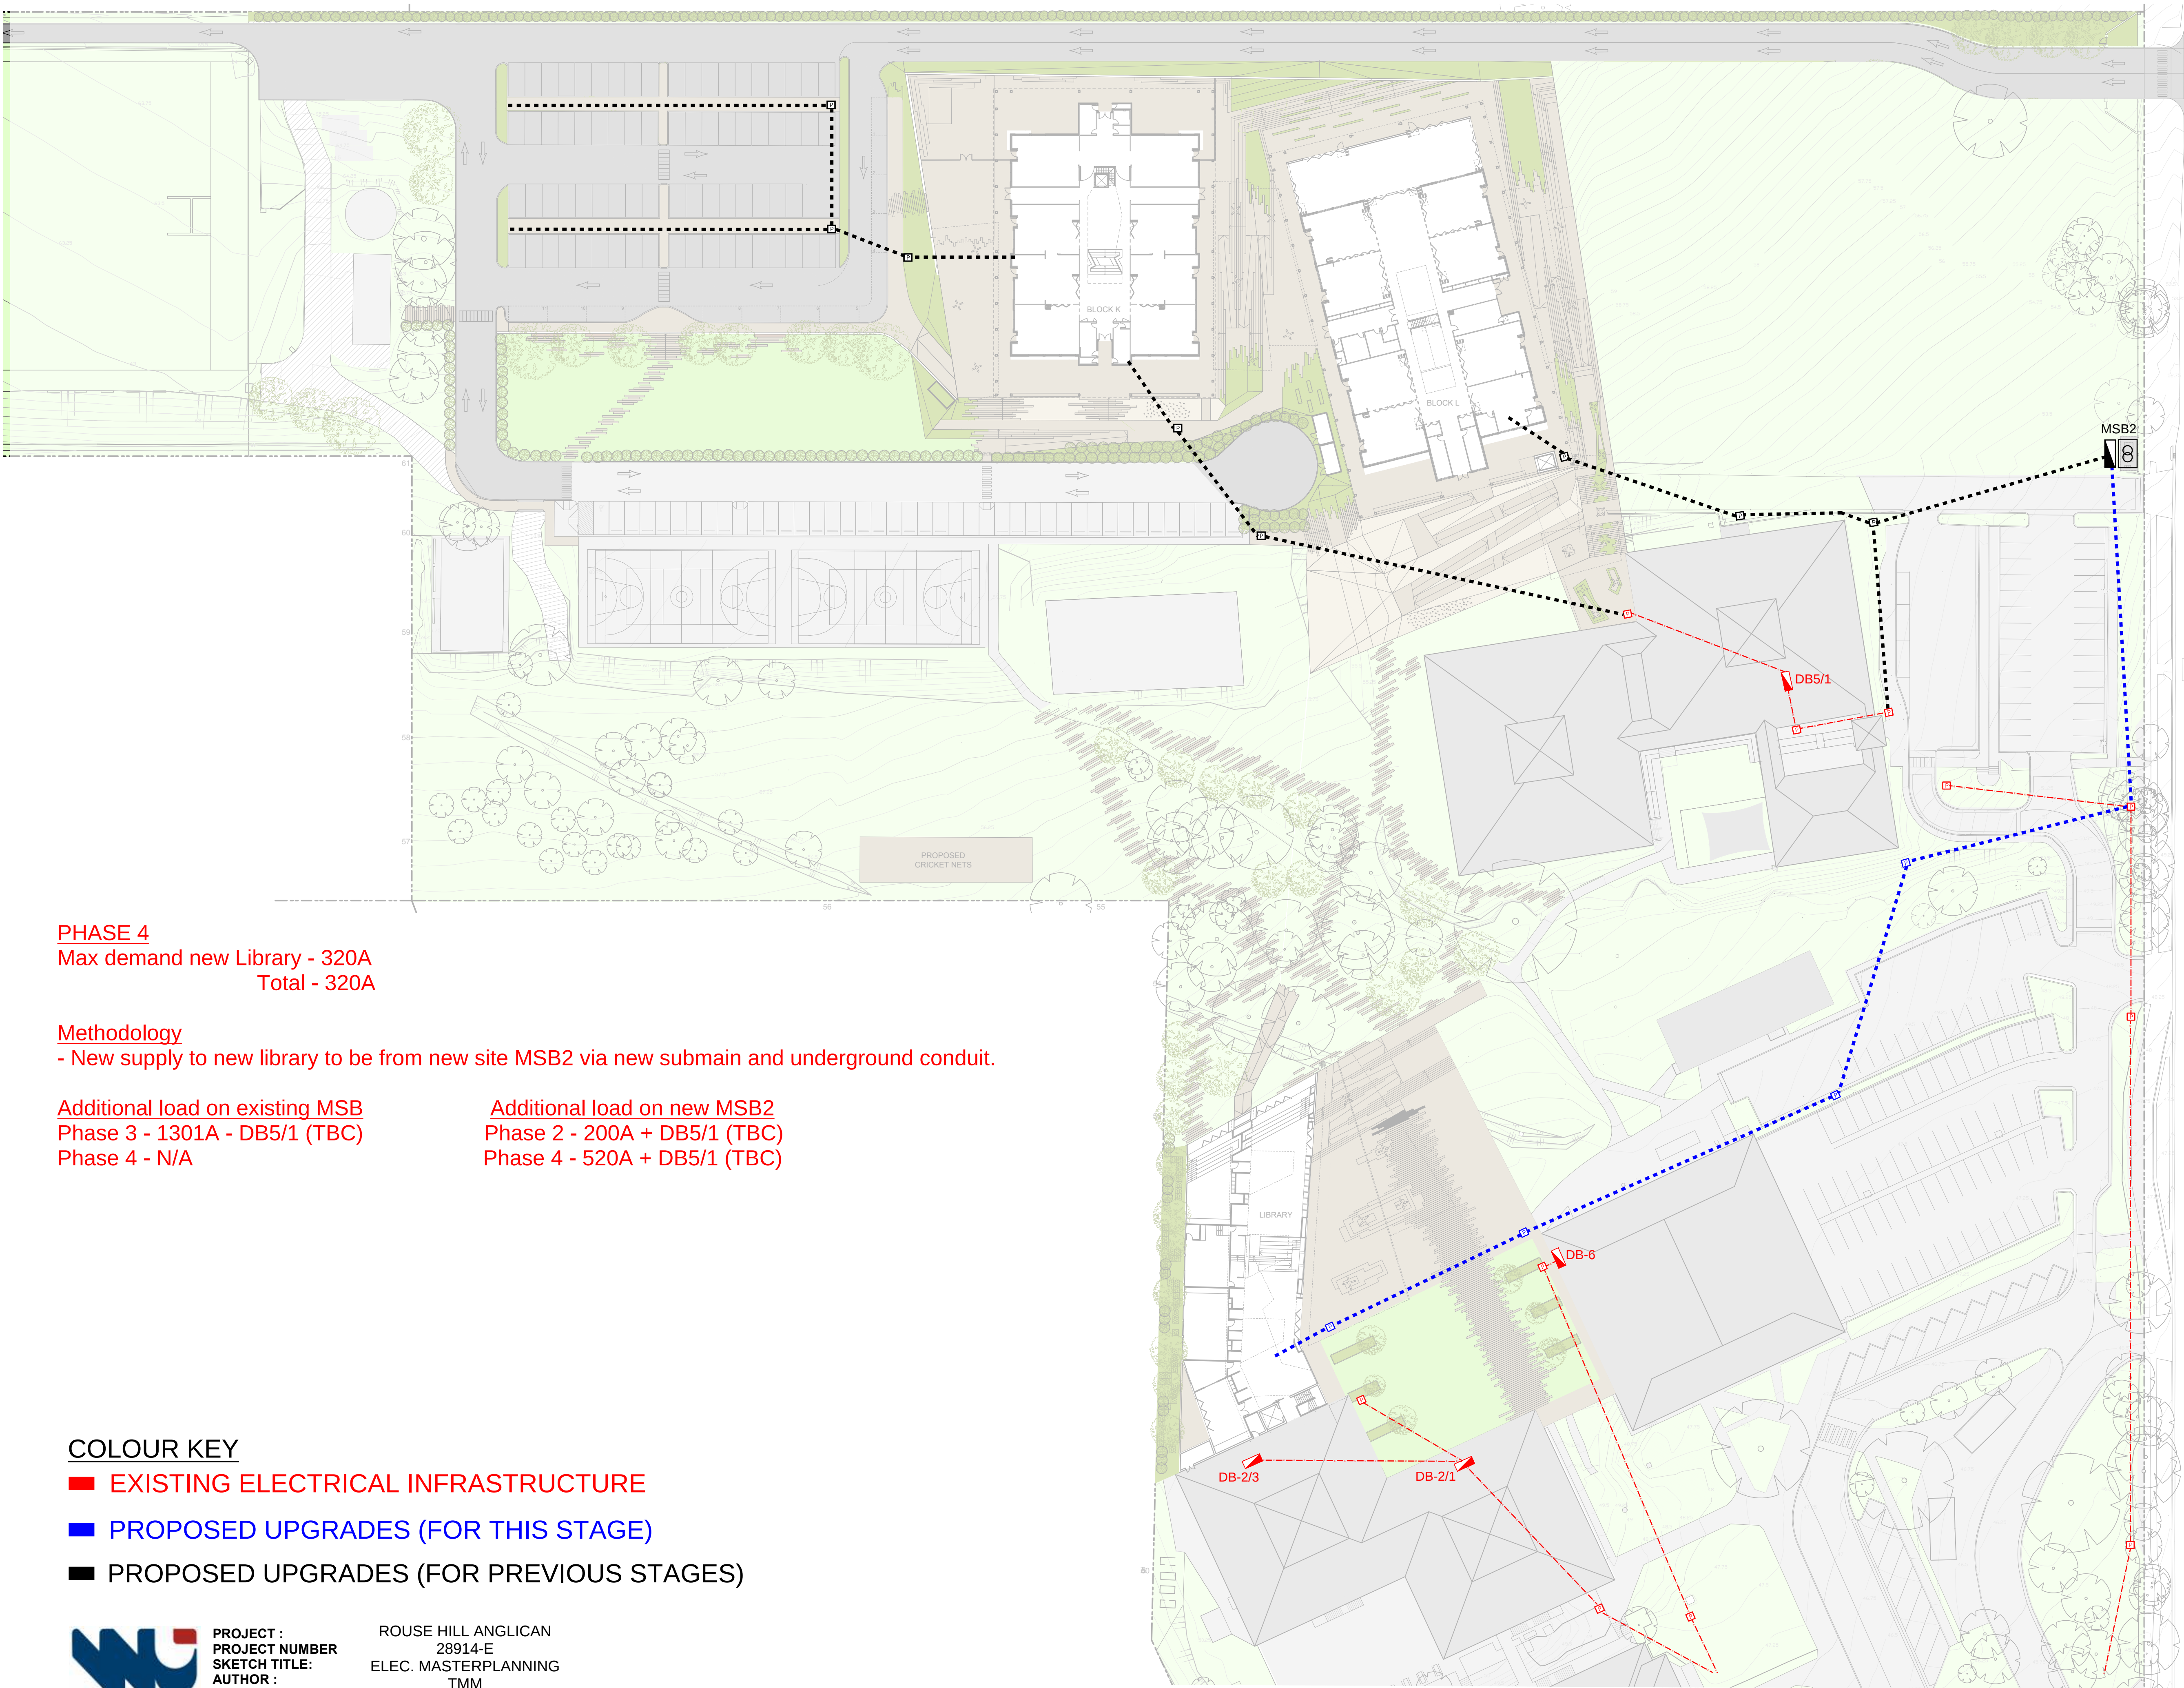

PHASE 4
Max demand new Library - 320A
Total - 320A

Methodology
- New supply to new library to be from new site MSB2 via new submain and underground conduit.

Additional load on existing MSB	Additional load on new MSB2
Phase 3 - 1301A - DB5/1 (TBC)	Phase 2 - 200A + DB5/1 (TBC)
Phase 4 - N/A	Phase 4 - 520A + DB5/1 (TBC)

COLOUR KEY

- EXISTING ELECTRICAL INFRASTRUCTURE
- PROPOSED UPGRADES (FOR THIS STAGE)
- PROPOSED UPGRADES (FOR PREVIOUS STAGES)



PROJECT :
PROJECT NUMBER
SKETCH TITLE:
AUTHOR :
DATE :

ROUSE HILL ANGLICAN
28914-E
ELEC. MASTERPLANNING
TMM
28/07/2017

GENERAL NOTES


DO NOT SCALE FROM THIS DRAWING

CONFIRM ALL DIMENSIONS AND SETOUTS ON SITE PRIOR TO MANUFACTURE & INSTALLATION

ALL WORK IN ACCORDANCE WITH RELEVANT AUSTRALIAN STANDARDS

TO BE READ IN CONJUNCTION WITH ENGINEERS DOCUMENTS

LEGEND

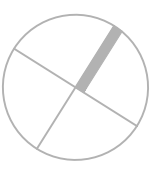

- EXISTING TURF & SOFT LANDSCAPING ZONES
- PROPOSED TURF
- PROPOSED SOFT LANDSCAPING
- PROPOSED SOFTFALL
- PROPOSED HARD LANDSCAPING
- EXISTING BUILT FORM AND ROADS
- EXISTING BUILDINGS
- EXISTING GRAVEL ROAD
- PROPOSED ROADWAY
- METAL DECK ROOFING
- POLYCARBONATE ROOFING
- LIGHTWEIGHT
- GLAZING
- BRICK FACE
- EXISTING TREES
- PROPOSED TREES

01	25.07.17 SSDA SUBMISSION
----	-----------------------------

Rev	Date	Description
sydney	Level 2, 79 Myrtle St Chippendale 2008 Nominated Architect: Gerard Reinmuth 6629 T 02 9279 2226 F 02 9279 2227	
hobart	181 Elizabeth St Hobart 7000 Nominated Architect: Scott Balmforth 564 T 03 6234 6372 F 03 6231 4939	

TERROIR

Project:
ROUSE HILL ANGLICAN COLLEGE
MASTERPLAN 2016

Drawing Description:
PHASE 04 -
LIBRARY AND COLA

Drawn by: CY	Checked by: TD	Scale:1:500@A1
PROJECT NO: 14301	DWG NO: MP-10-08	REV NO: 01

Drawing Status: SSDA

PHASE 5
Max demand senior school (phase 2) - 360A
Total - 360A

Methodology
- Supply to senior school will form part of Phase 3.

Additional load on existing MSB
Phase 4 - 1301A - DB5/1 (TBC)
Phase 5 - 1661A - DB5/1 (TBC)

Additional load on new MSB2
Phase 4 - 520A + DB5/1 (TBC)
Phase 5 - N/A

COLOUR KEY

- EXISTING ELECTRICAL INFRASTRUCTURE
- PROPOSED UPGRADES (FOR THIS STAGE)
- PROPOSED UPGRADES (FOR PREVIOUS STAGES)


GENERAL NOTES

DO NOT SCALE FROM THIS DRAWING

CONFIRM ALL DIMENSIONS AND SETOUTS ON SITE
PRIOR TO MANUFACTURE & INSTALLATION

ALL WORK IN ACCORDANCE WITH
RELEVANT AUSTRALIAN STANDARDS

TO BE READ IN CONJUNCTION WITH
ENGINEERS DOCUMENTS

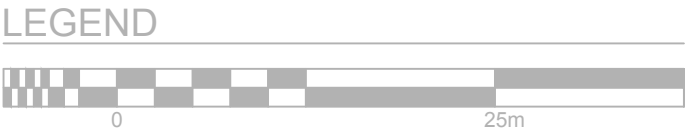

- EXISTING TURF & SOFT LANDSCAPING ZONES
- PROPOSED TURF
- PROPOSED SOFT LANDSCAPING
- PROPOSED SOFTFALL
- PROPOSED HARD LANDSCAPING
- EXISTING BUILT FORM AND ROADS
- EXISTING BUILDINGS
- EXISTING GRAVEL ROAD
- PROPOSED ROADWAY
- METAL DECK ROOFING
- POLYCARBONATE ROOFING
- LIGHTWEIGHT
- GLAZING
- BRICK FACE
- EXISTING TREES
- PROPOSED TREES

01	25.07.17 SSDA SUBMISSION
Rev	Date Description
sydney	Level 2, 79 Myrtle St Chippendale 2008 Nominated Architect: Gerard Reinmuth 6629 T 02 9279 2226 F 02 9279 2227
hobart	181 Elizabeth St Hobart 7000 Nominated Architect: Scott Balmforth 564 T 03 6234 6372 F 03 6231 4939

TERROIR

Project:
ROUSE HILL ANGLICAN COLLEGE
MASTERPLAN 2016

Drawing Description:
PHASE 05 -
SENIOR SCHOOL