


ROUSE HILL ANGLICAN COLLEGE - 2016 MASTERPLAN

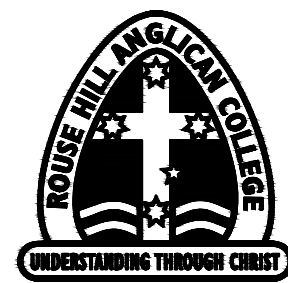

GENERAL NOTES

DO NOT SCALE FROM THIS DRAWING

CONFIRM ALL DIMENSIONS AND SETOUTS ON SITE PRIOR TO MANUFACTURE & INSTALLATION

ALL WORK IN ACCORDANCE WITH RELEVANT AUSTRALIAN STANDARDS

TO BE READ IN CONJUNCTION WITH ENGINEERS DOCUMENTS

LEGEND



ARCHITECTURE DRAWING LIST

MP-00-00	COVER PAGE	N/A
MP-00-01	EXISTING SITE PLAN	1:1000
MP-00-02	SITE ANALYSIS	N/A
MP-00-03	SOLAR ANALYSIS	N/A
MP-00-04	SITE DEMOLITION PLAN	1:1000
MP-10-00	PROPOSED SITE PLAN	1:1000
MP-10-01	PROPOSED HUB & JUNIOR SCHOOL ROOF PLAN	1:500
MP-10-02	PROPOSED SENIOR SCHOOL ROOF PLAN	1:500
MP-10-05	PROPOSED PHASE 01 - BLOCK K & CARPARK	1:500
MP-10-06	PROPOSED PHASE 02 - BLOCK L & CARPARK	1:500
MP-10-07	PROPOSED PHASE 03 - SENIOR SCHOOL PART 1	1:500
MP-10-08	PROPOSED PHASE 04 - LIBRARY & COLA	1:500
MP-10-09	PROPOSED PHASE 05 - SENIOR SCHOOL PART 2	1:500
MP-10-10	PROPOSED PHASE 06 - MULTIPURPOSE & GYM AWNING	1:500
MP-10-11	PROPOSED PHASE 07 - BLOCK M, CANTEN & BIKE SHED	1:500
MP-20-00	PROPOSED SITE SECTIONS & ELEVATIONS	1:500
MP-30-00	3D VISUALISATION	N/A
MP-30-01	3D VISUALISATION	N/A
MP-HB-10-01	LEARNING HUB GROUND PLAN	1:200
MP-HB-10-02	LEARNING HUB MEZZANINE PLAN	1:200
MP-HB-10-03	LEARNING HUB ROOF PLAN	1:200
MP-HB-20-00	LEARNING HUB ELEVATIONS	1:200
MP-HB-20-10	LIBRARY ELEVATIONS	1:200
MP-HB-20-20	MULTIPURPOSE HALL ELEVATIONS	1:200
MP-HB-30-00	HUB SECTIONS	1:200

MP-JS-10-01	JUNIOR SCHOOL EXTENSION GROUND PLAN	1:200
MP-JS-10-02	JUNIOR SCHOOL EXTENSION MEZZANINE PLAN	1:200
MP-JS-10-03	JUNIOR SCHOOL EXTENSION ROOF PLAN	1:200
MP-JS-10-04	JUNIOR SCHOOL EXTENSION CARPARK PLAN	1:200
MP-JS-10-05	JUNIOR SCHOOL EXTENSION ENTRY GROUND PLAN	1:200
MP-JS-20-00	JUNIOR SCHOOL EXTENSION ELEVATIONS 1	1:200
MP-JS-20-01	JUNIOR SCHOOL EXTENSION ELEVATIONS 2	1:200
MP-JS-20-02	JUNIOR SCHOOL EXTENSION ELEVATIONS 3	1:200
MP-JS-30-00	JUNIOR SCHOOL EXTENSION SECTIONS 1	1:200
MP-JS-30-01	JUNIOR SCHOOL EXTENSION SECTIONS 2	1:200
MP-JS-30-02	JUNIOR SCHOOL EXTENSION CARPARK SECTIONS	1:200
MP-SS-10-01	SENIOR SCHOOL GROUND PLAN	1:200
MP-SS-10-02	SENIOR SCHOOL FIRST FLOOR PLAN	1:200
MP-SS-10-03	SENIOR SCHOOL SECOND FLOOR PLAN	1:200
MP-SS-10-04	SENIOR SCHOOL ROOF PLAN	1:200
MP-SS-20-00	SENIOR SCHOOL ELEVATIONS 1	1:200
MP-SS-30-00	SENIOR SCHOOL SECTIONS 1	1:200

LANDSCAPE ARCHITECTURE DRAWING LIST

MP-HB-40-01	LEARNING HUB LANDSCAPE PLAN & DETAILS 01	N/A
MP-HB-40-02	LEARNING HUB LANDSCAPE PLAN & DETAILS 02	N/A
MP-JS-40-01	JUNIOR SCHOOL LANDSCAPE PLAN & DETAILS 01	N/A
MP-JS-40-02	JUNIOR SCHOOL LANDSCAPE PLAN & DETAILS 02	N/A
MP-JS-40-03	JUNIOR SCHOOL LANDSCAPE PLAN & DETAILS 03	N/A
MP-SS-40-01	SENIOR SCHOOL LANDSCAPE PLAN & DETAILS 01	N/A

01	25.07.17 SSDA SUBMISSION
Rev	Date Description
sydney	Level 2, 79 Myrtle St Chippendale 2008 Nominated Architect: Gerard Reinmuth 6629 T 02 9279 2226 F 02 9279 2227
hobart	181 Elizabeth St Hobart 7000 Nominated Architect: Scott Balmforth 564 T 03 6234 6372 F 03 6231 4939

TERROIR

Project:
ROUSE HILL ANGLICAN COLLEGE
MASTERPLAN 2016

Drawing Description:
COVER PAGE


Drawn by: AM	Checked by: TD	Scale:-
PROJECT NO: 14301	DWG NO: MP-00-00	REV NO: 01
Drawing Status:		SSDA

GENERAL NOTES

DO NOT SCALE FROM THIS DRAWING
CONFIRM ALL DIMENSIONS AND SETOUTS ON SITE
PRIOR TO MANUFACTURE & INSTALLATION

ALL WORK IN ACCORDANCE WITH
RELEVANT AUSTRALIAN STANDARDS
TO BE READ IN CONJUNCTION WITH
ENGINEERS DOCUMENTS

LEGEND

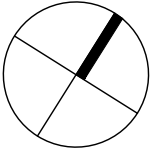

TOTAL SITE AREA - 9.417 HECTARES

- EXISTING TURF & SOFT LANDSCAPING ZONES
EXISTING 6.040 HECTARES
- PROPOSED TURF
- PROPOSED SOFT LANDSCAPING
- PROPOSED SOFTFALL
- PROPOSED HARD LANDSCAPING
- EXISTING BUILT FORM AND ROADS
- EXISTING BUILDINGS
- EXISTING GRAVEL ROAD
- PROPOSED ROADWAY
- METAL DECK ROOFING
- POLYCARBONATE ROOFING
- LIGHTWEIGHT
- GLAZING
- BRICK FACE
- EXISTING TREES
REFER TO ARBORIST REPORT FOR DETAILED
ANALYSIS OF TREE HEIGHTS AND SPECIES

PHOTO LOCATIONS

01 25.07.17
SSDA SUBMISSION

Rev	Date	Description
sydney	Level 2, 79 Myrtle St Chippendale 2008 Nominated Architect: Gerard Reinmuth 6629 T 02 9279 2226 F 02 9279 2227	

hobart	181 Elizabeth St Hobart 7000 Nominated Architect: Scott Balmforth 564 T 03 6234 6372 F 03 6231 4939	
--------	---	--

TERROIR

Project:
ROUSE HILL ANGLICAN COLLEGE
MASTERPLAN 2016

Drawing Description:
EXISTING SITE PLAN

Drawn by: AM Checked by: TD Scale:1:1000@A1

PROJECT NO:	DWG NO:	REV NO:
14301	MP-00-01	01

Drawing Status: SSDA



VIEW 1: VIEW FROM CARPARK OF EXISTING ADMIN AND KINDERGARTEN MODULES



VIEW 2: VIEW OF TYPICAL SENIOR MODULES



VIEW 3: VIEW OF EXISTING TREES FROM CURRENT GYM



VIEW 4: CHARACTER OF SITE FOR PROPOSED LIBRARY AND MULTIPURPOSE HALL SITE



VIEW 5: VIEW OF NORTHERN SITE LOT 14 - DP1120290 FROM EXISTING PATH



VIEW 6: VIEW OF NORTHERN SITE LOT 14 - DP1120290 FROM WORCESTER ROAD

Date Plotted: File Path: X:\14301 Rouse Hill Anglican College\06.00 Documentation\06.01 CAD\06.01.01 Current CAD\Masterplan\Plans\PL-00-01 site analysis.dwg