



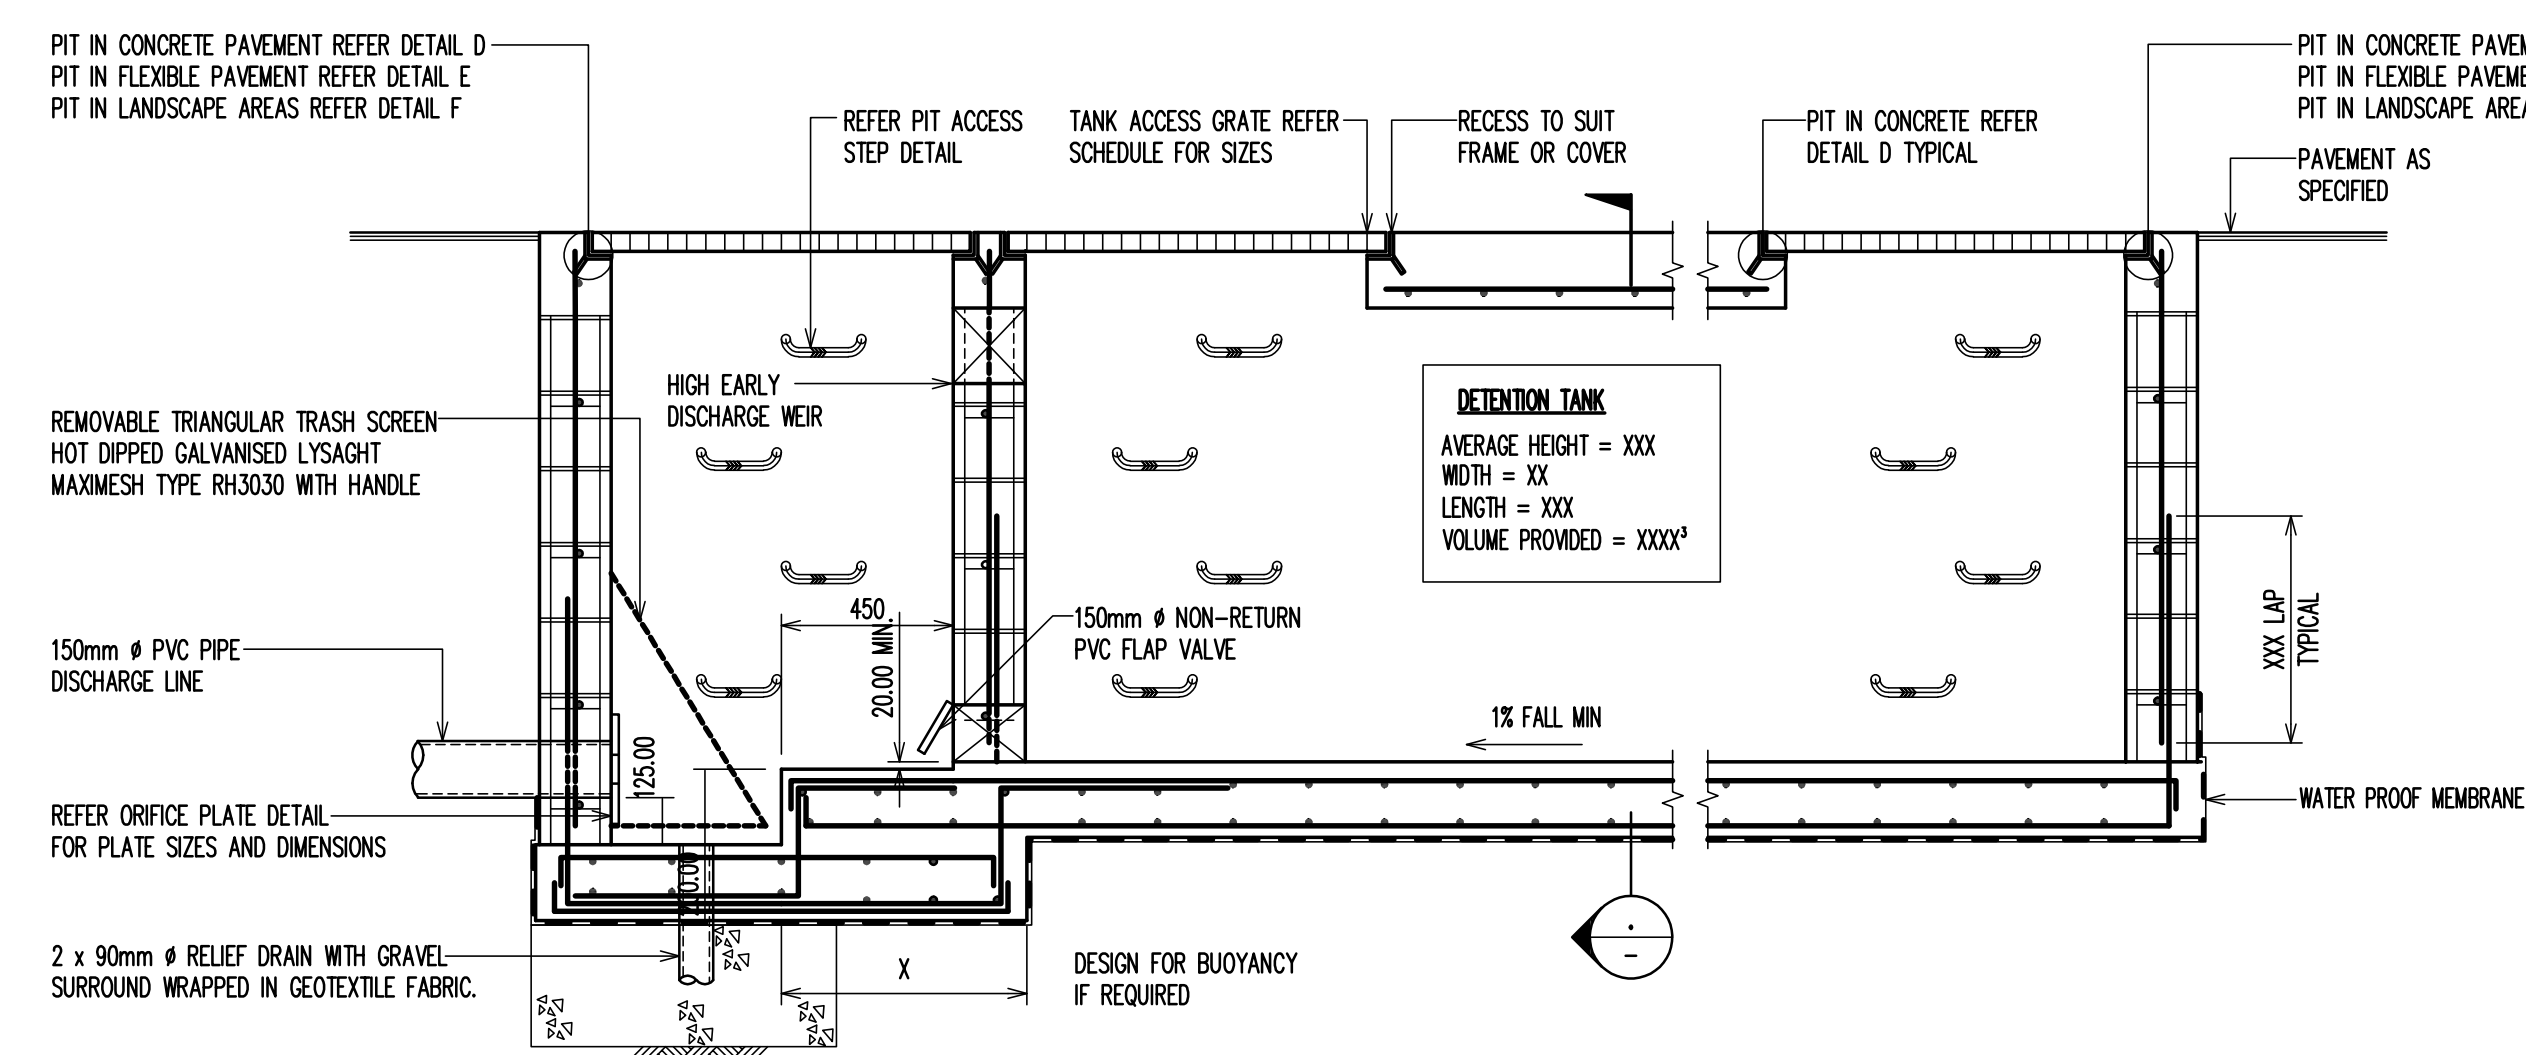


SECTION THROUGH DETENTION TANK
SCALE 1:20




PIT TYPE A

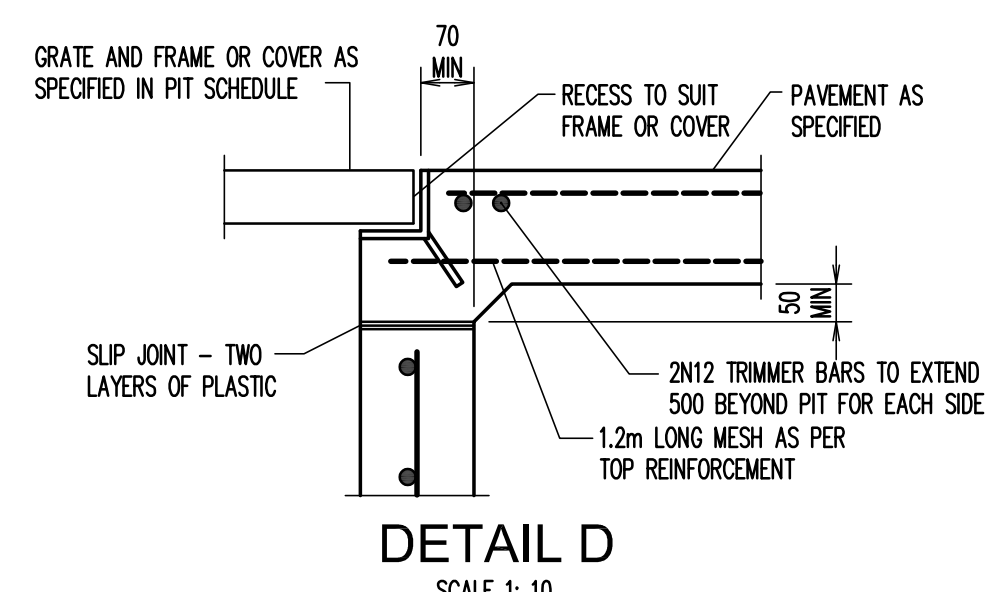


DETAIL D
SCALE 1:10

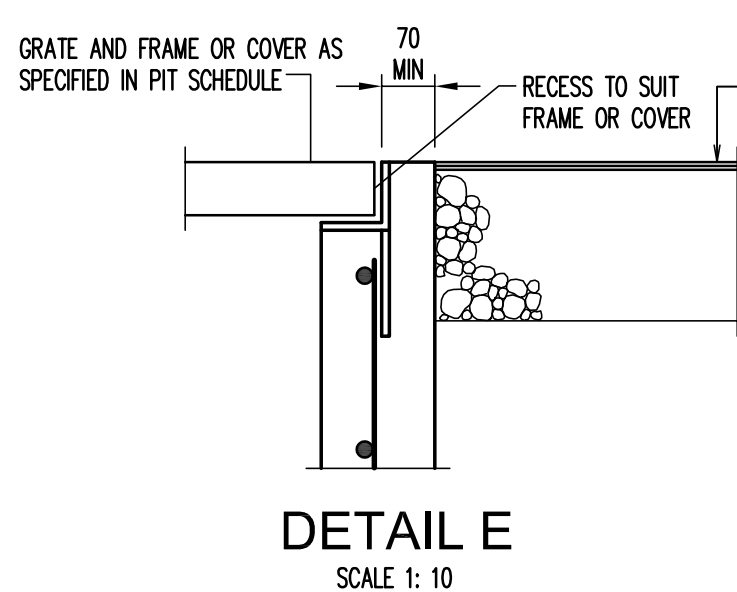


DETAIL E
SCALE 1: 10

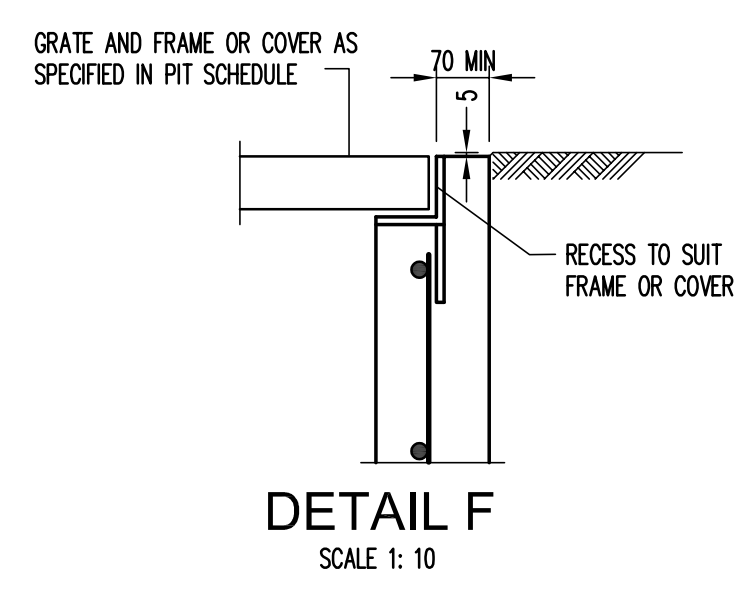


DETAIL F
SCALE 1: 10

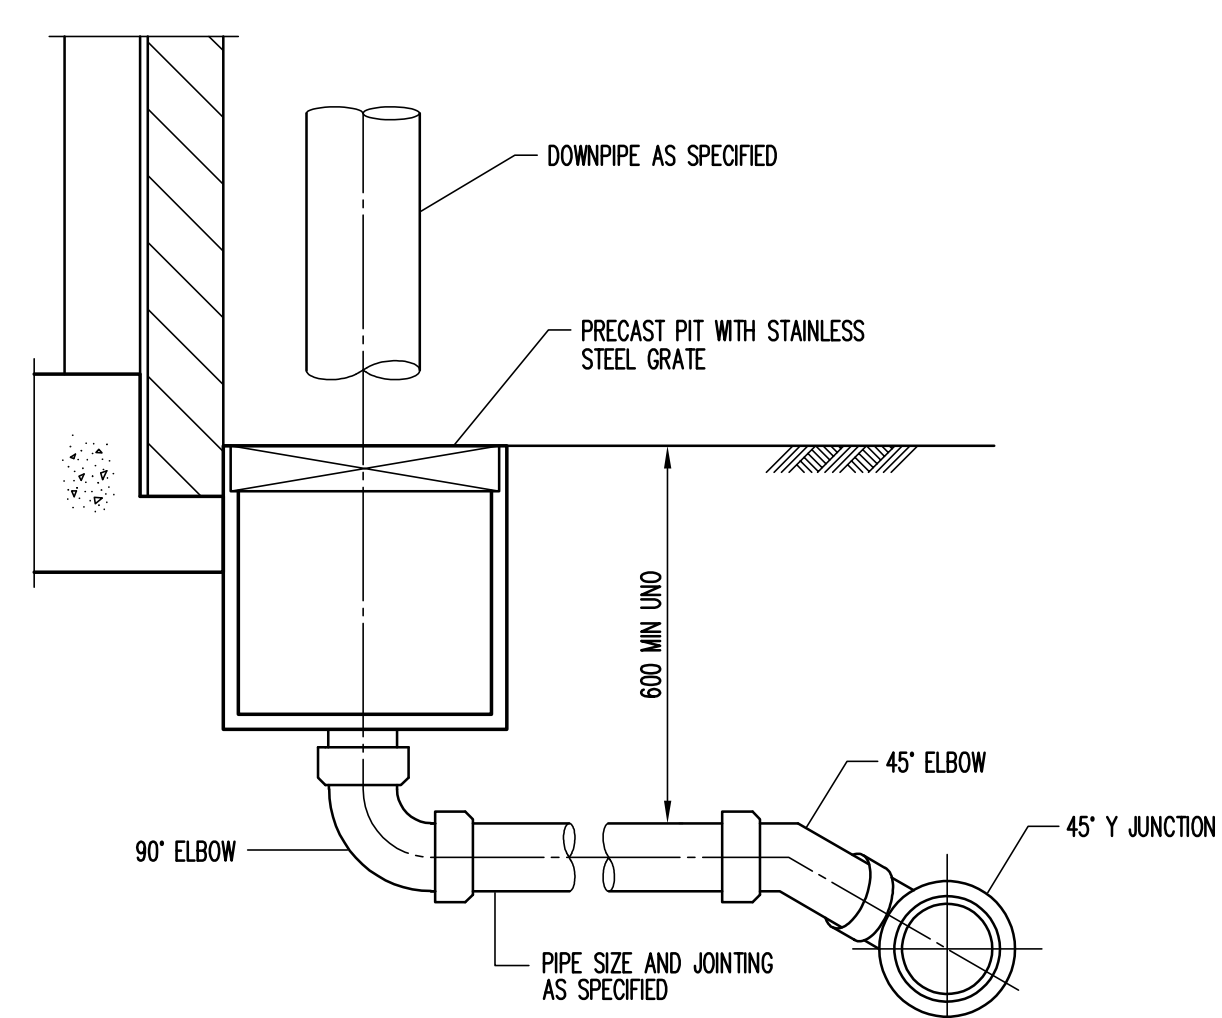


DOWNPIPE CONNECTION TO uPVC STORMWATER
SCALE 1: 10

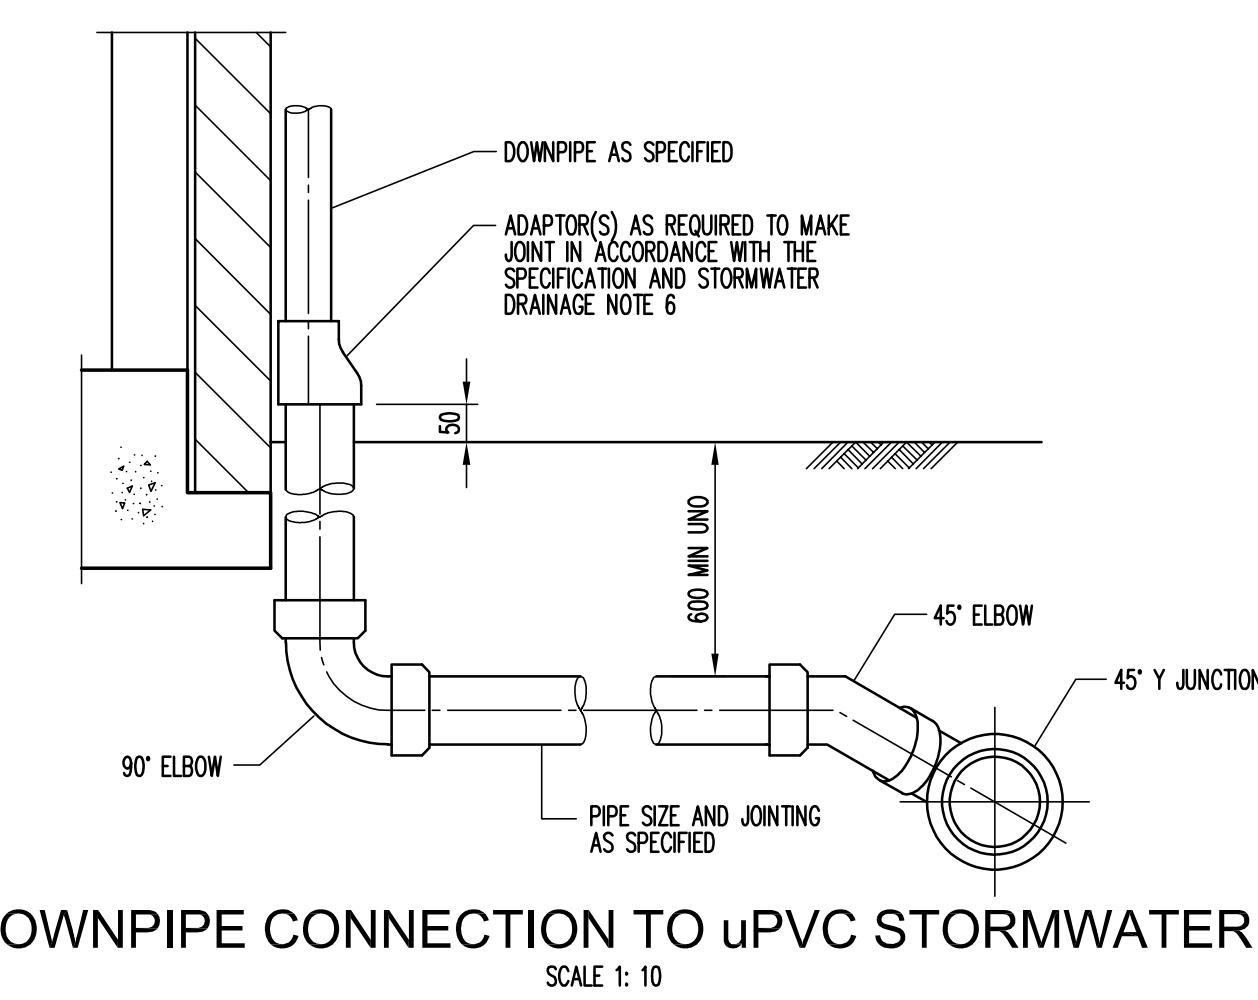


DOWNPIPE CONNECTION TO uPVC STORMWATER

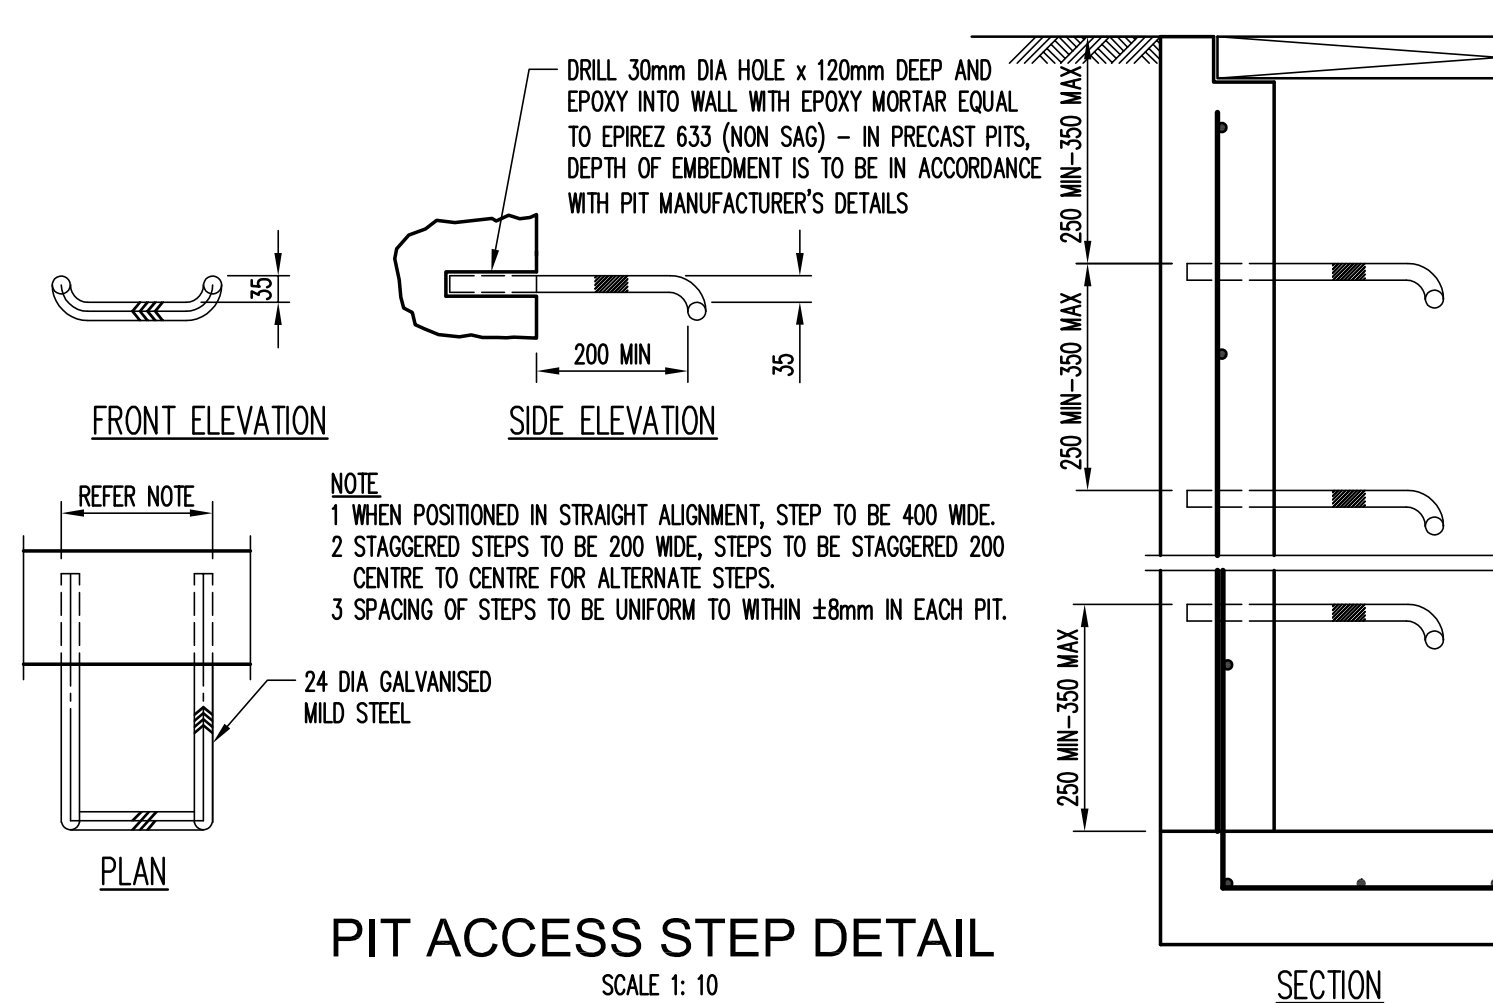

PIT ACCESS STEP DETAIL
SCALE 1: 10

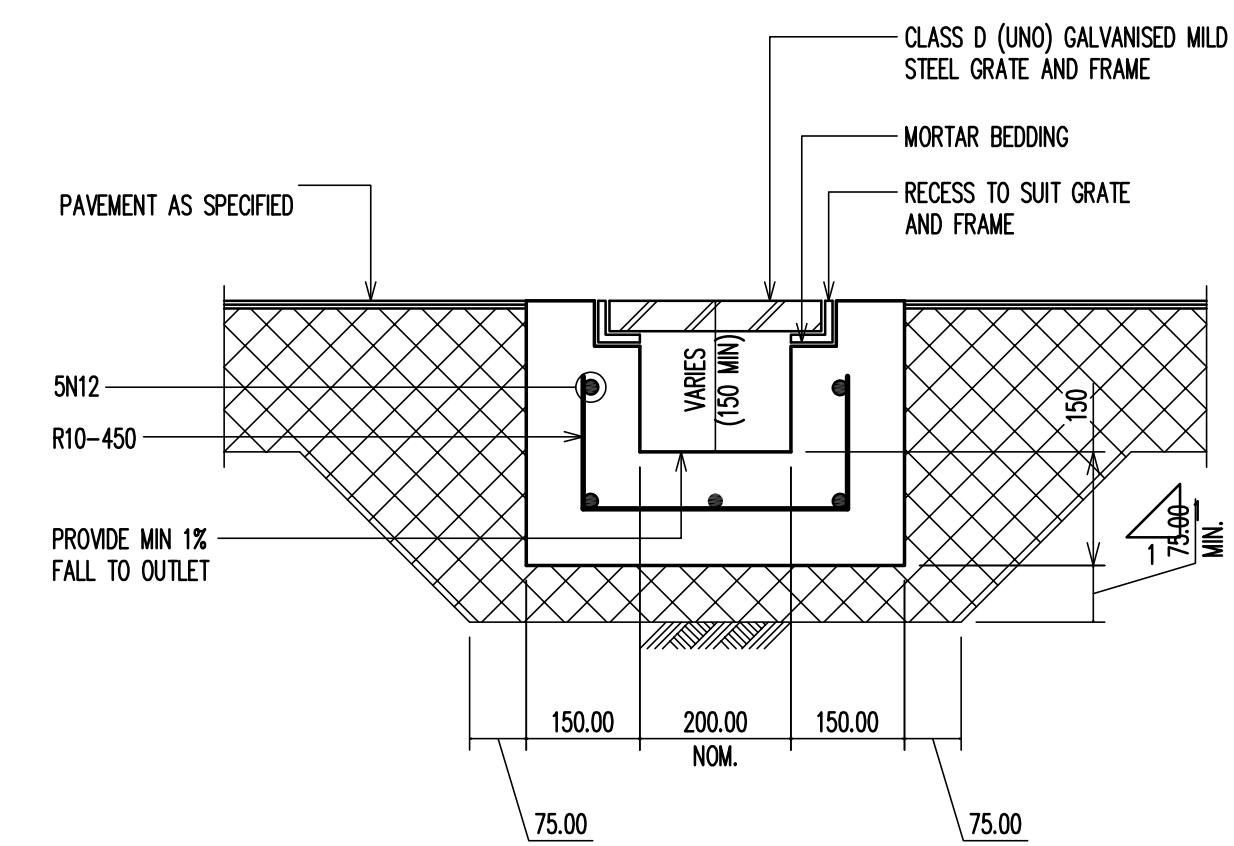


GRATED DRAIN TYPE A (GDA)
SCALE 1:10

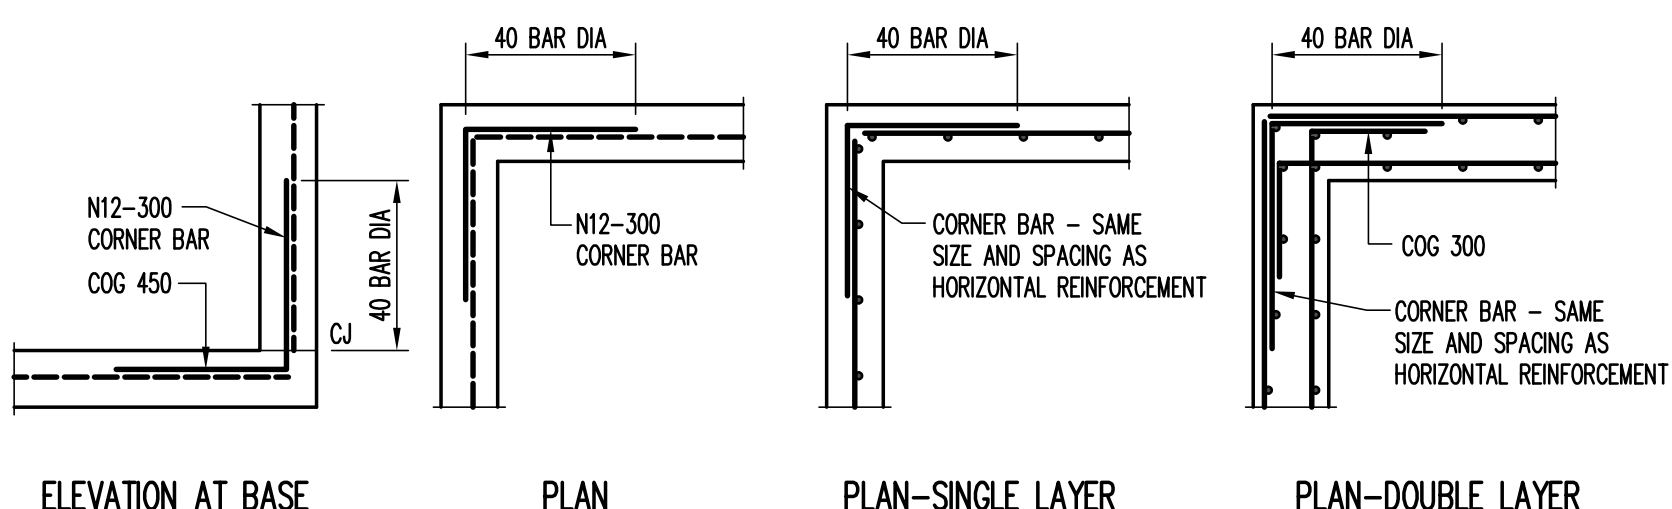

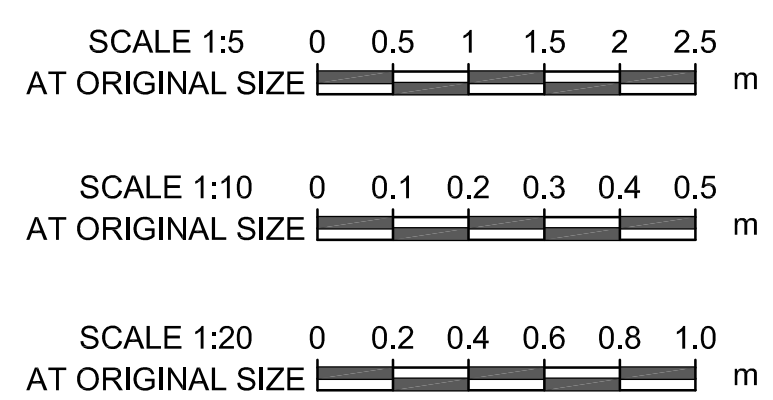DESIGNER TO VERIFY
EXTENT OF DETAILING

P5	SS DEVELOPMENT APPLICATION	MD	G	09.08.17															
P5	DRAFT SS DEVELOPMENT APPLICATION	MD	GG	24.05.17															
P4	DRAFT SS DEVELOPMENT APPLICATION	MD	SW	23.03.17															
P3	PRELIMINARY	MD	SW	14.03.16															
P2	PRELIMINARY	MD	SW	07.02.16															
P1	PRELIMINARY	MC	AS	09.12.15															
Rev	Description	Eng	Draft	Date	Rev	Description	Eng	Draft	Date	Rev	Description	Eng	Draft	Date	Rev	Description	Eng	Draft	Date

Architect

TERROIR

LEVEL 2, 79 MYRTLE STREET, CHIPPENDALE NSW 2008

TaylorThomsonWhitting
Consulting Engineers
48 Chandos Street St Leonards NSW 2085
T: +61 2 9439 7288 F: +61 2 9439 3146 ttw@ttw.com.au
Taylor Thomson Whitting (NSW) Pty Ltd A.C.N. 113 578 277

Project	ROUSE HILL ANGLICAN COLLEGE, ROUSE HILL
---------	---

Sheet Subject

DETAILS PLAN
SHEET 1 OF 2

Scale : A0	Drawn	Authorised
AS SHOWN	AS	
Job No	Drawing No	Revision
151621	SKC20	P6
Plot File Created: Aug 09, 2017 - 2:14pm		

STATE SIGNIFICANT DEVELOPMENT APPLICATION