

SCHEDULE OF SHORT & CURVED LINES

No.	BEARING	DISTANCE	ARC	RADIUS
1	144°47'20"	6.885	7.645	4.875

NOTE 12: LOT 54 IN DP 1049805 BETWEEN RL-0.6 TO RL-2.72 AND RL-12.7 TO RL-14.82

NOTE 13: LOT 1 ABOVE RL27.76

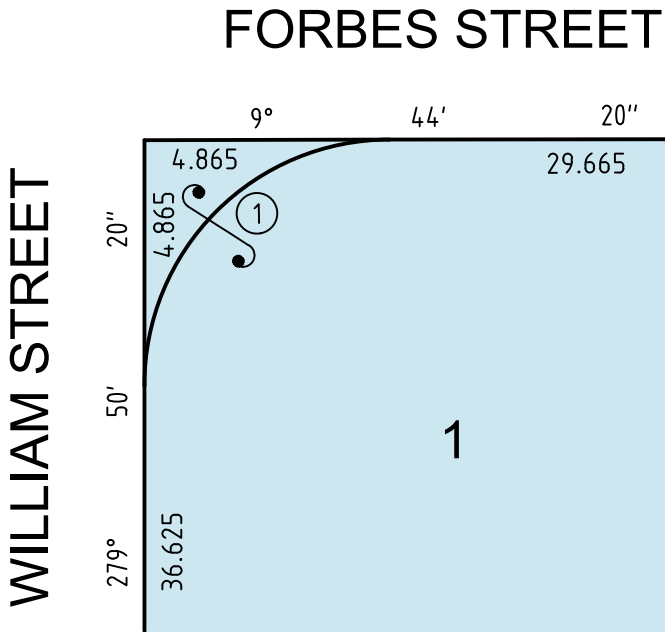



DIAGRAM 1
1:150

NEW EASEMENTS (PROPOSED)

- (F) EASEMENT FOR ELECTRICITY AND OTHER PURPOSES (AUSGIRD) LIMITED IN STRATUM
- (P) EASEMENT FOR PUBLIC ACCESS LIMITED IN DEPTH
- (P1) EASEMENT FOR PUBLIC ACCESS LIMITED IN DEPTH TO THE TOP OF THE FUTURE STAIRWAY STRUCTURE

EXISTING EASEMENTS (REMAINING)


- (B) EASEMENT FOR ROCK ANCHORS 1.2 WIDE (9597264) LIMITED IN STRATUM (DP 1072859)
- (C) EASEMENT FOR ROCK ANCHORS 4.865 WIDE LIMITED IN STRATUM (9597264)

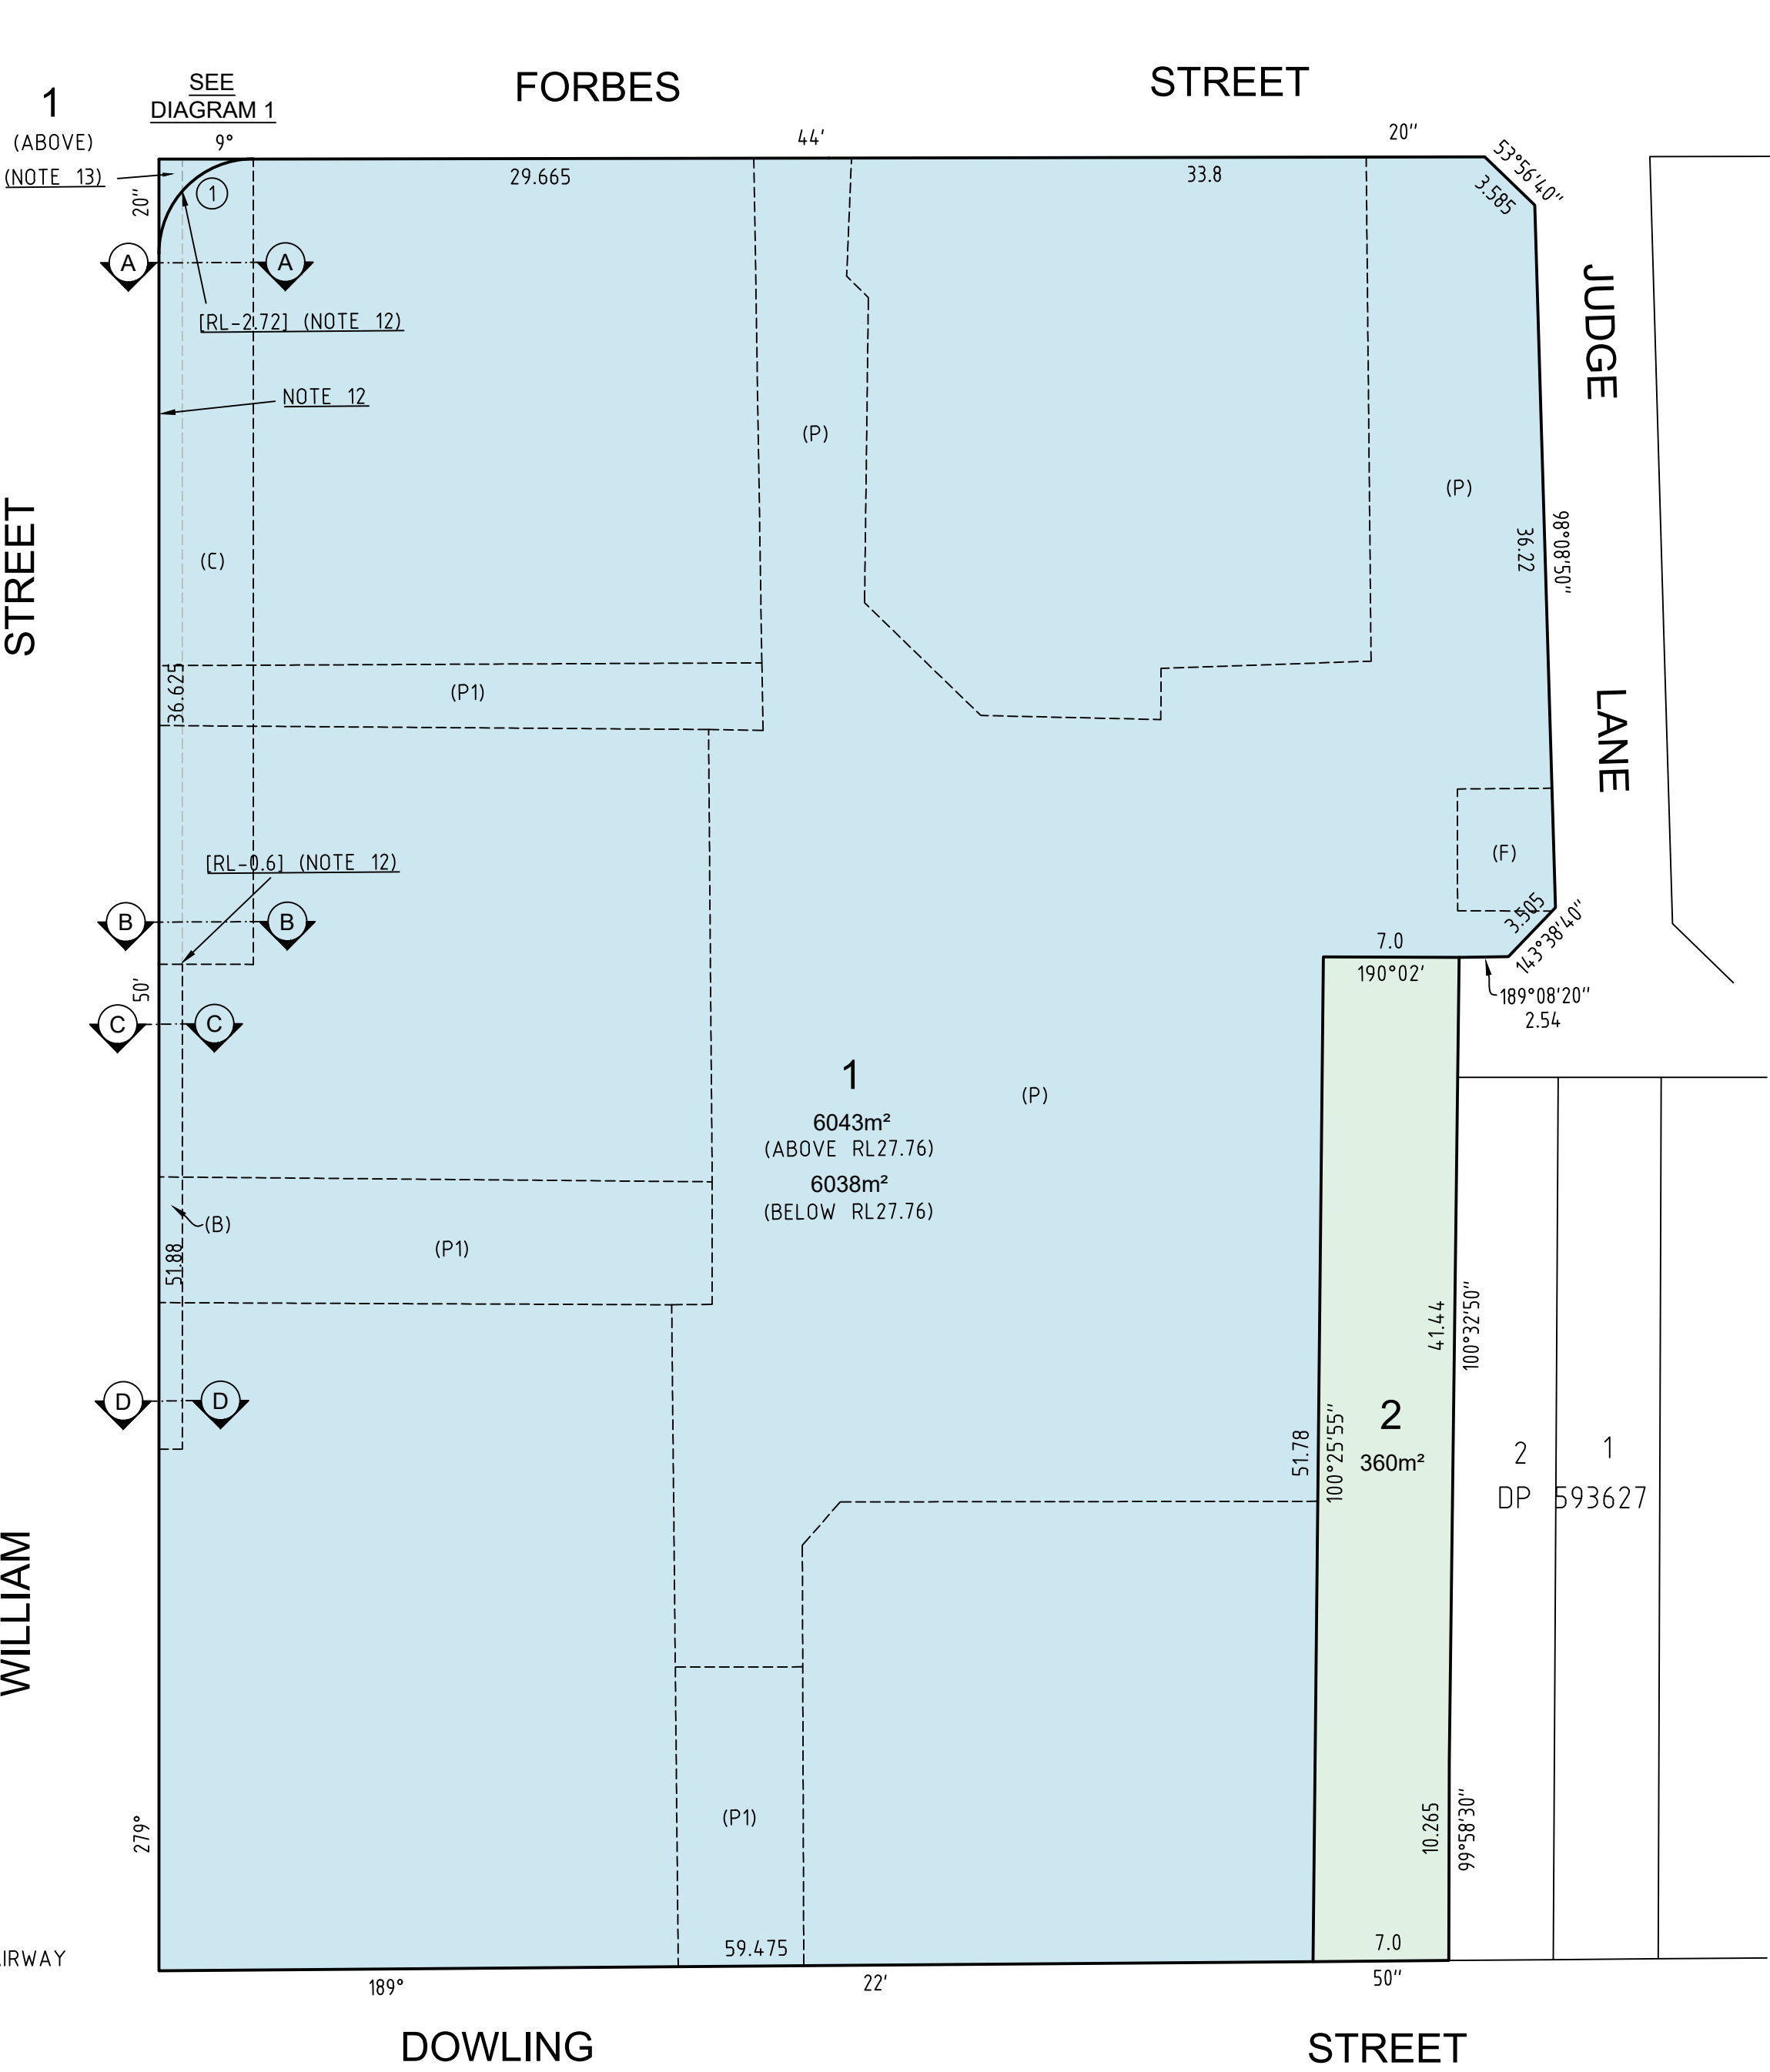


THIS IS A DRAFT PLAN ONLY AND IS
SUBJECT TO FINAL SURVEY

SEE SHEET 2 FOR SECTIONS


THIS IS A DRAFT PLAN ONLY AND IS
SUBJECT TO FINAL SURVEY

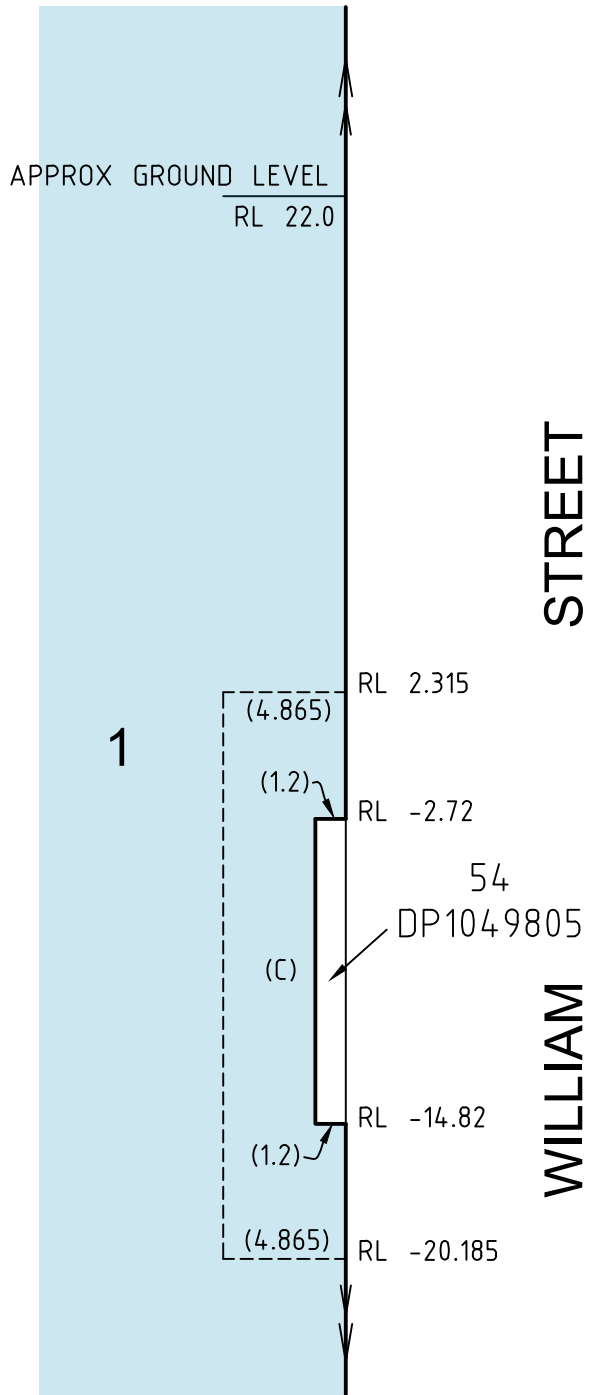


SECTION A-A
1:300

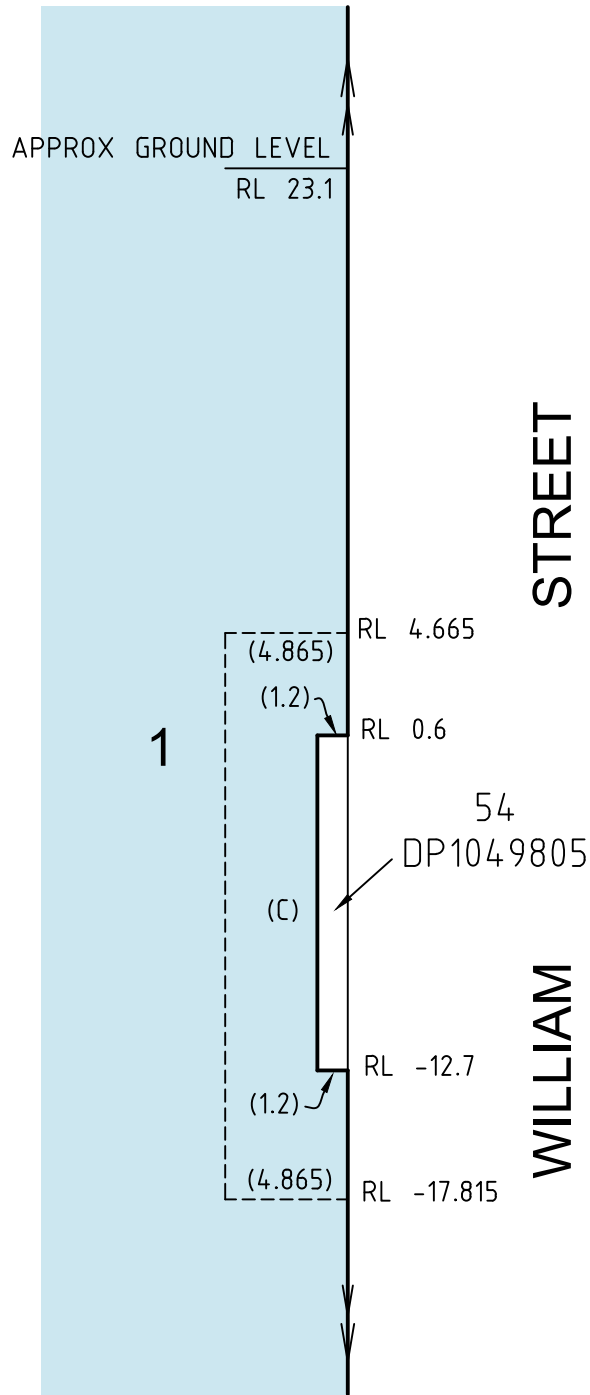

SECTION B-B
1:300

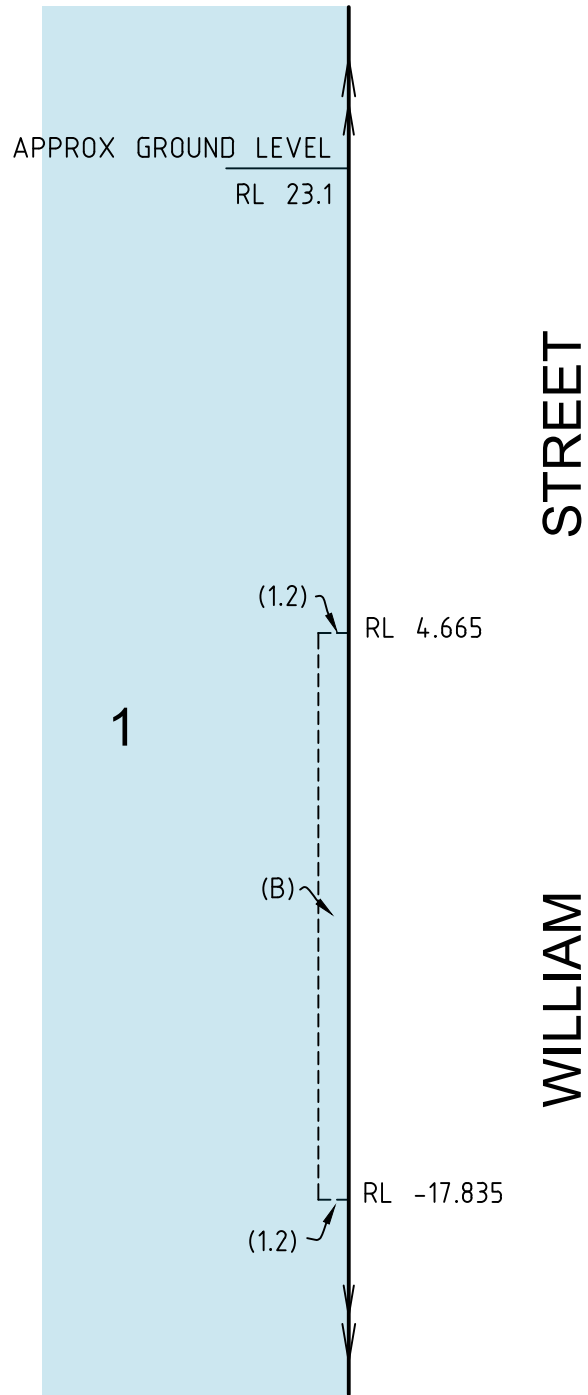

SECTION C-C
1:300

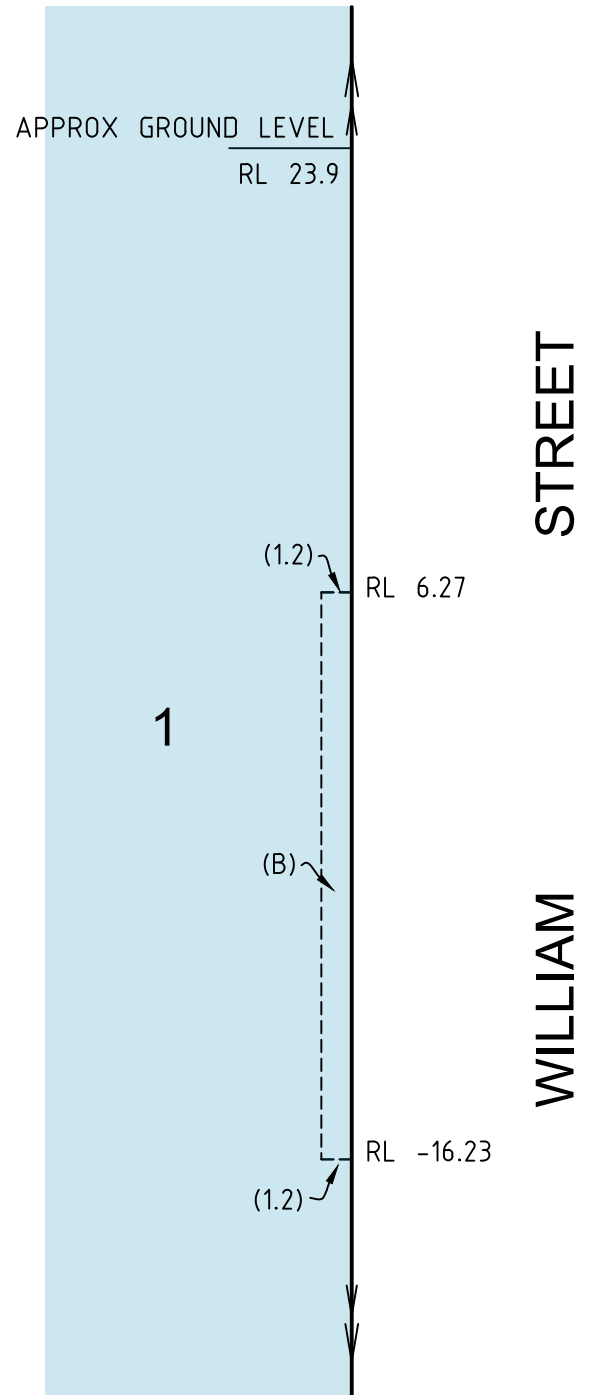

SECTION D-D
1:300

THIS IS A DRAFT PLAN ONLY AND IS
SUBJECT TO FINAL SURVEY

SURVEYOR
Name: DAMIAN JOSEPH MAGUIRE
Date of Survey: DRAFT ONLY
Surveyor's Reference: 51095 003DP

PLAN OF SUBDIVISION OF LOT 1 IN DP 816050
AND LOT 52 IN DP 1049805

LGA: SYDNEY
Locality : WOOLLOOMOOLOO
Reduction Ratio 1: 300
Lengths are in metres.

Registered
LTS
CONFIDENCE TOGETHER
www.lts.com.au | P 1300 587 000

DP **DRAFT**
ISSUE FOR REVIEW : 16/02/2026