
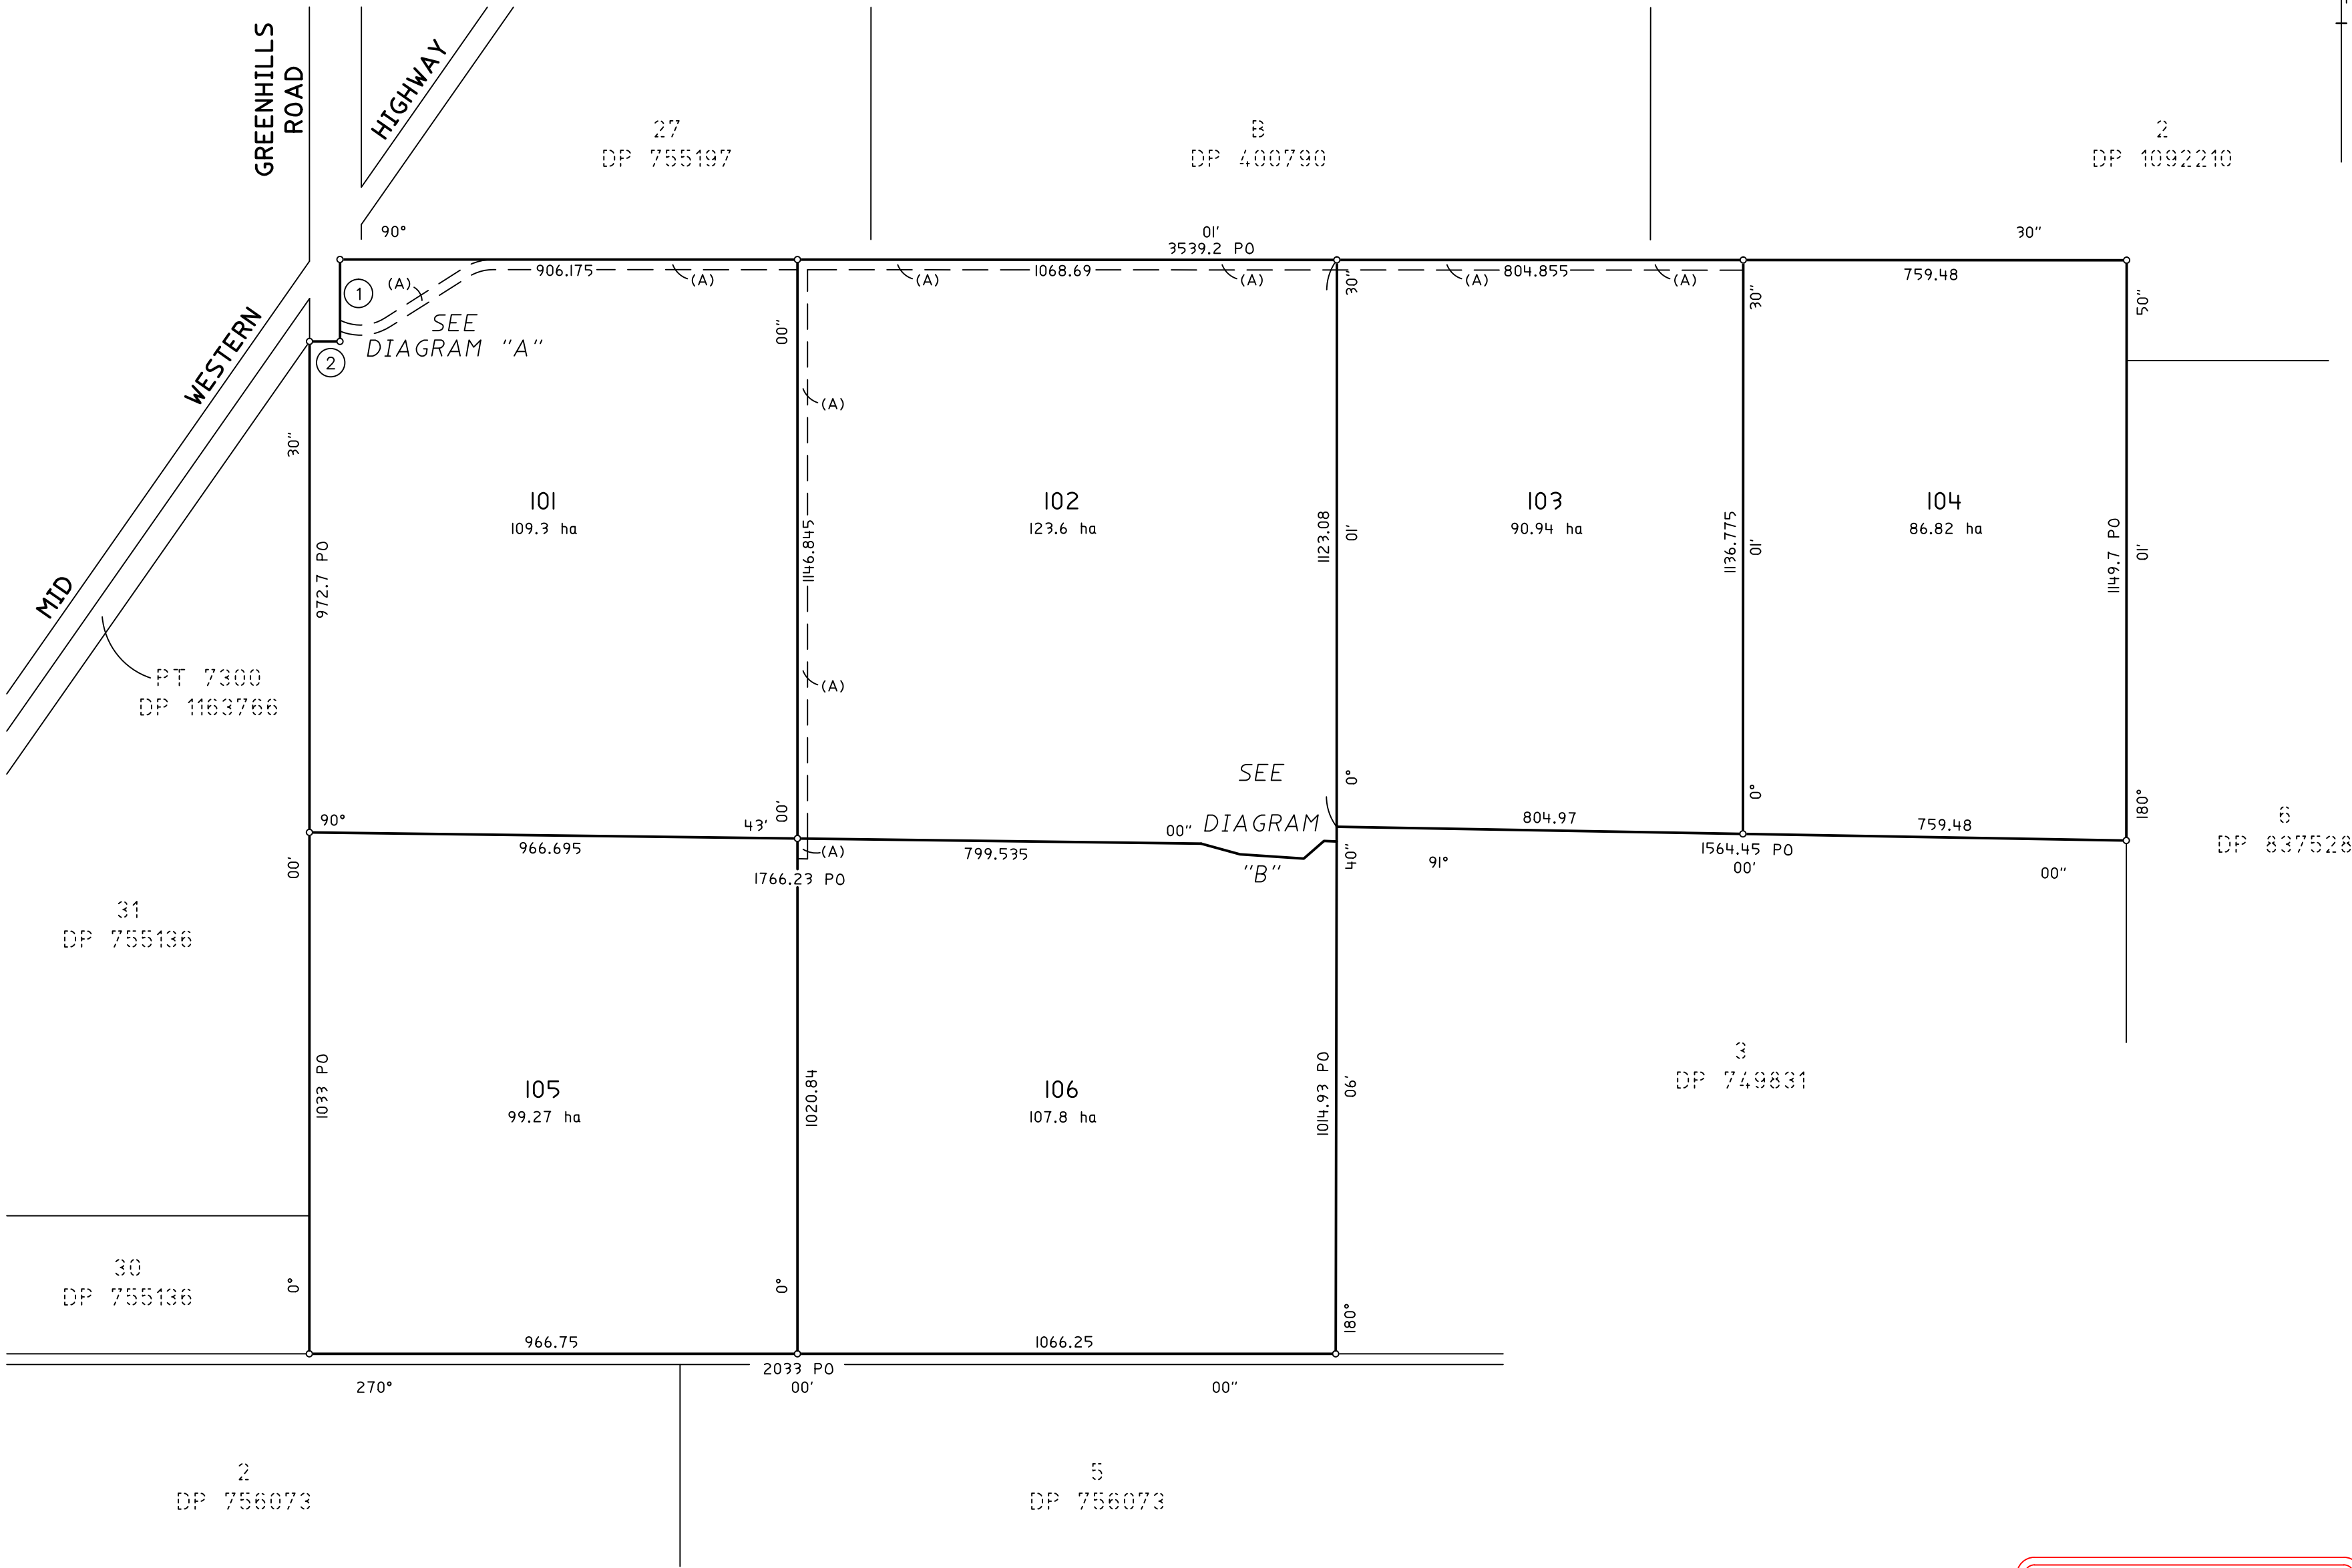


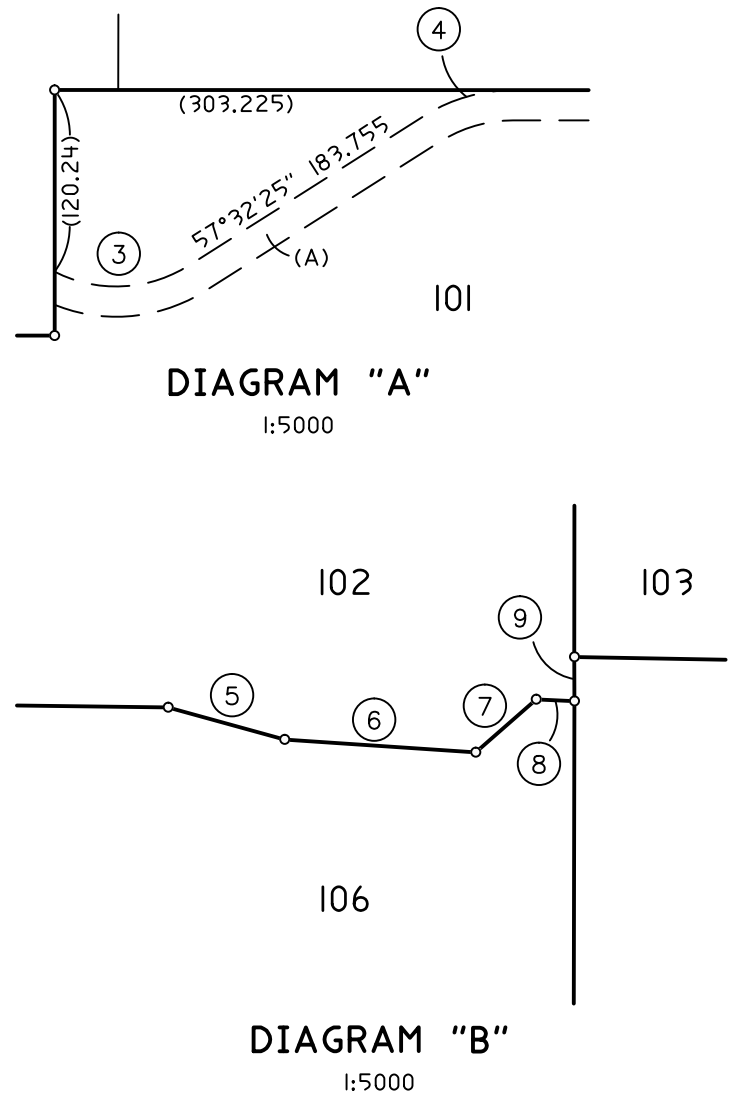

Schedule of Short & Curved Lines				
No.	Bearing	Distance	ARC	RADIUS
1	359°59'	162.45 PO		
2	90°00'	60.35 PO		
3	87°14'10"	89.175	93.295	90
4	73°47'	61.535	62.365	110
5	105°27'	80 PO		
6	93°50'	126.65 PO		
7	48°48'	53.21 PO		
8	92°41'	25.26 PO		
9	180°06'40"	29.16 PO		

(A) PROPOSED RIGHT OF ACCESS 20 WIDE

Surveyor: TATTERSALL LANDER PTY LTD	PLAN OF PROPOSED SUBDIVISION OF LOTS 1 & 2 DP 749831	LGA: CARRATHOOL	Registered	DP
Date of Survey:		Locality: GUNBAR		
Surveyors Ref: 215474		Subdivision No:		
		Lengths are in metres. Reduction Ratio 1:10,000		

DRAFT PLAN
DIMENSIONS AND AREAS ARE
SUBJECT TO FINAL SURVEY