


Flood Study

APPENDIX

D

SITeworks PLAN

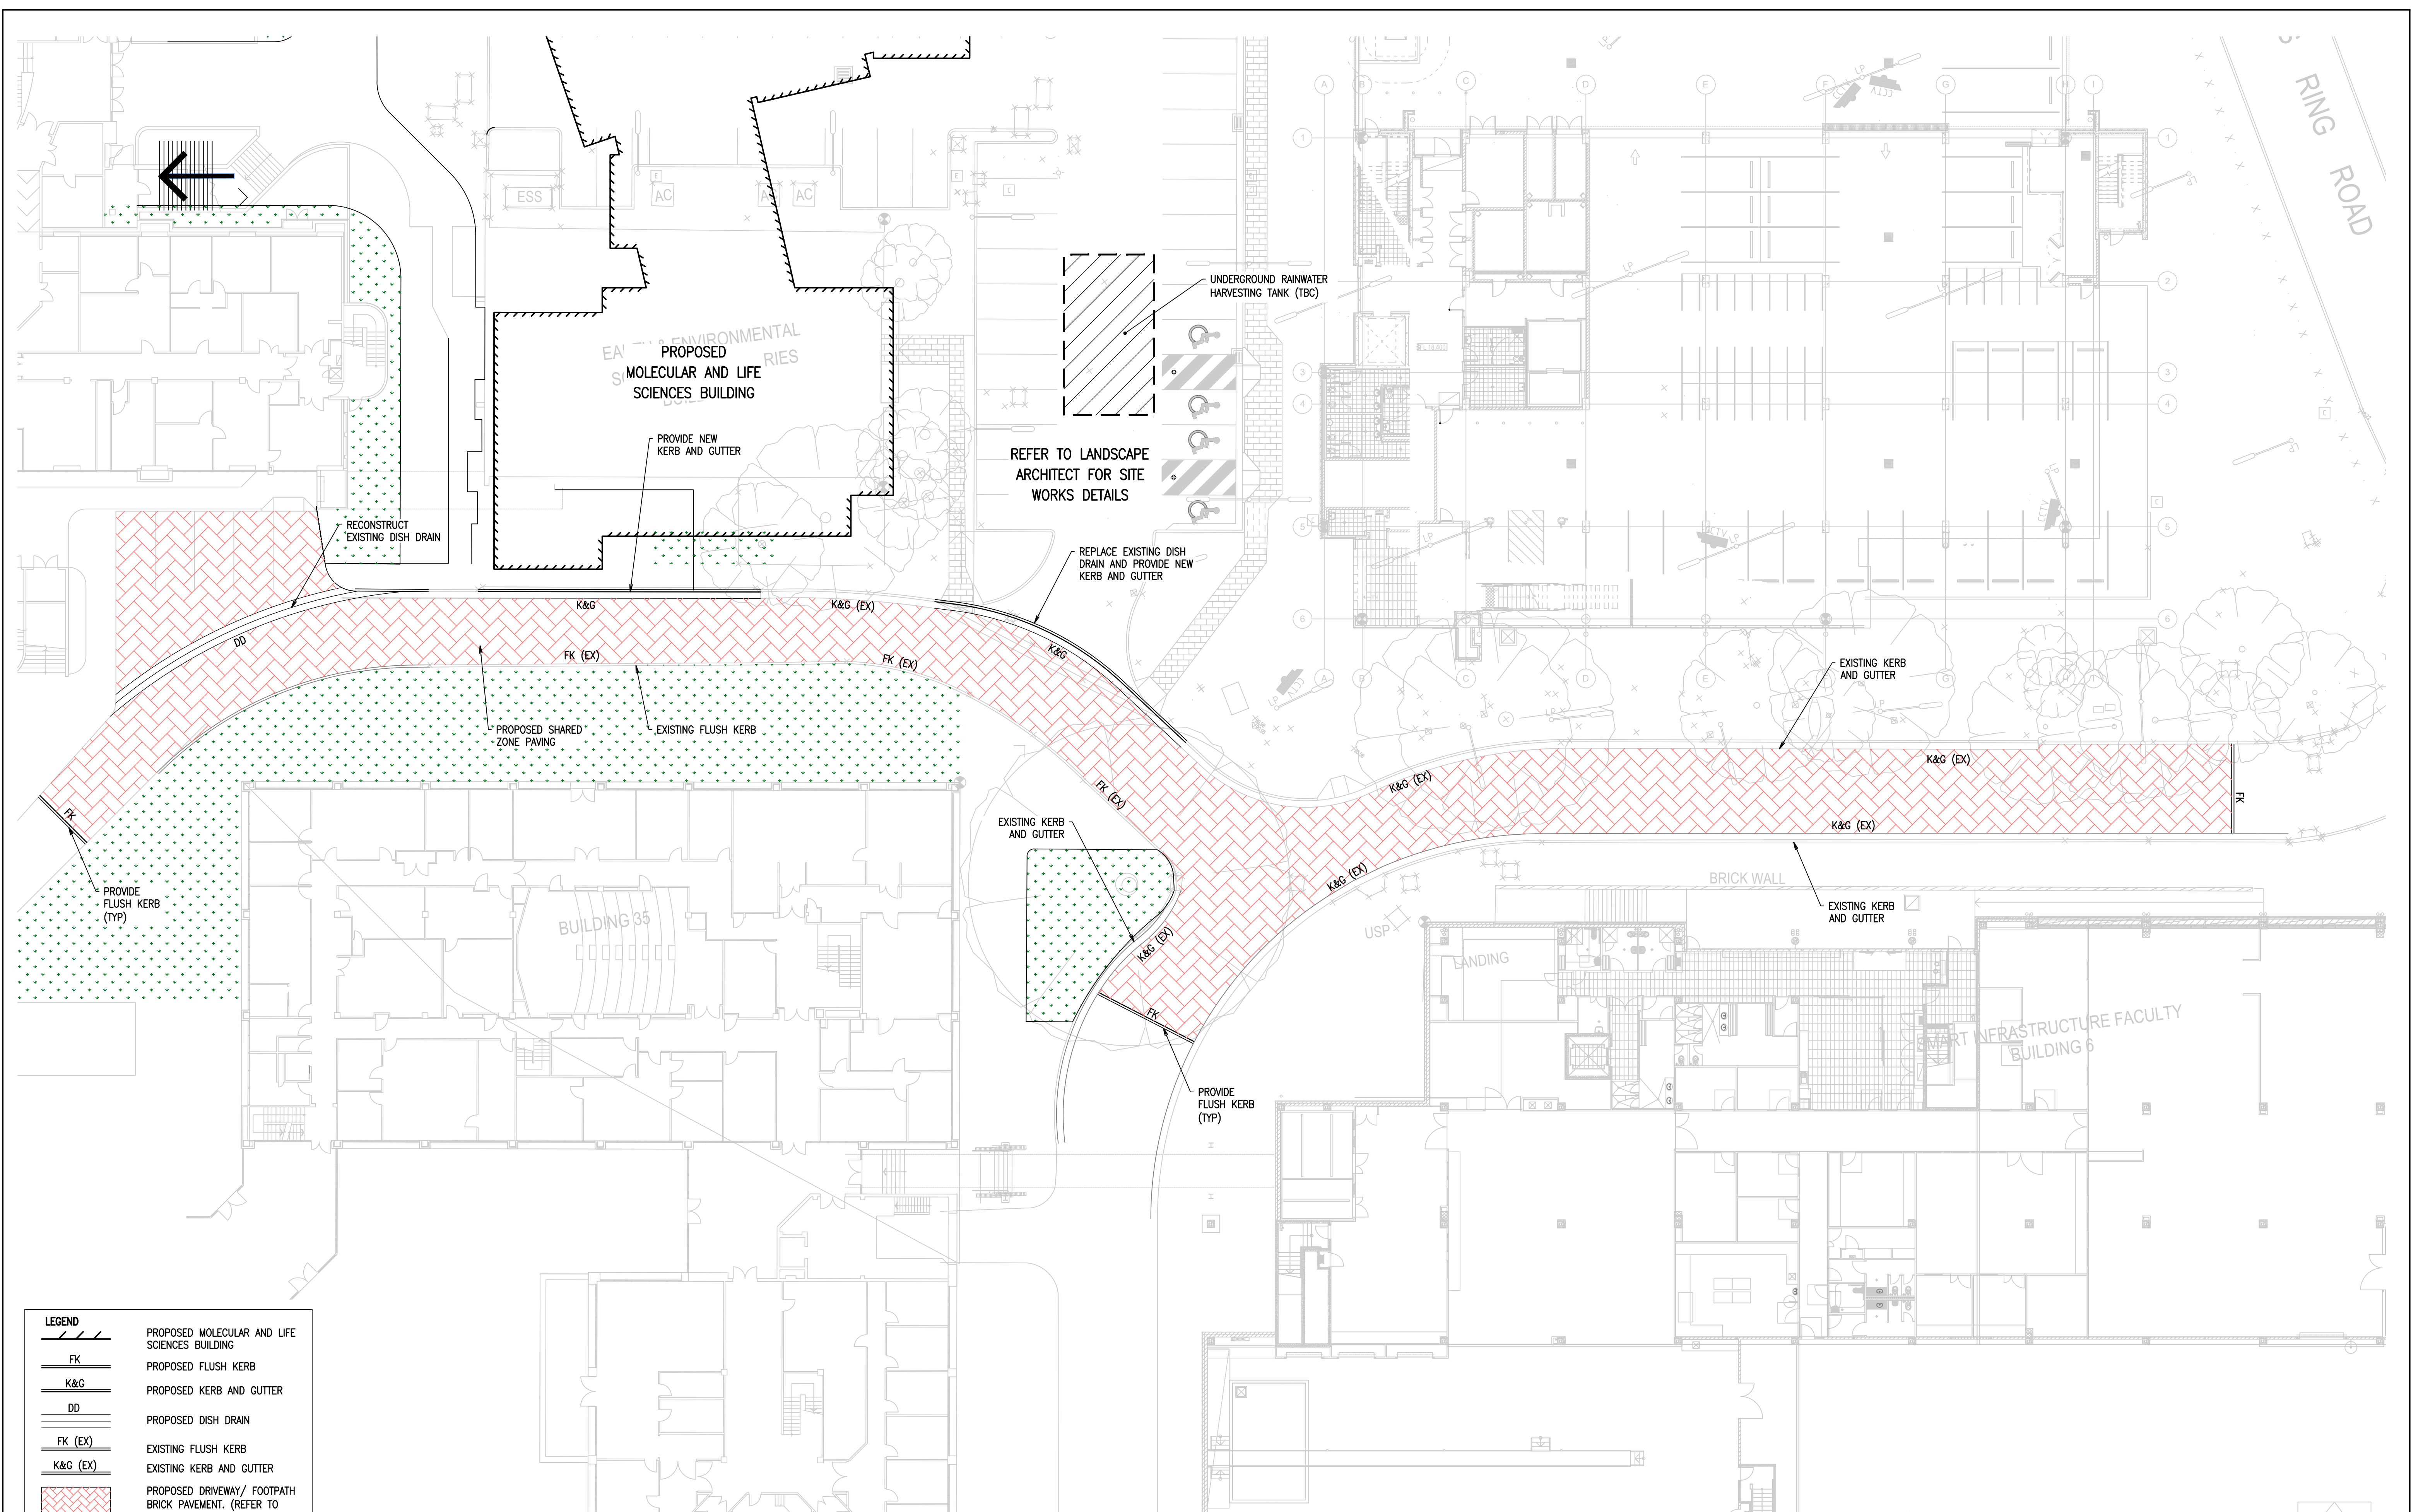


LEGEND

PROPOSED MOLECULAR AND LIFE SCIENCES BUILDING

FK

PROPOSED FLUSH KERB

K&G

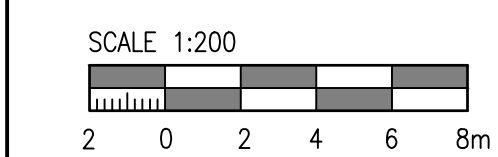PROPOSED KERB AND GUTTERDDFK (EX)K&G (EX)

Rev	Revision Description	By	App	Date	Rev	Revision Description	By	App	Date
1	FOR INFORMATION	SM	CR	15.12.16					
2	FOR INFORMATION	SM	CR	19.12.16					
3	FOR COORDINATION	SM	CR	03.02.17					

Disclaimer: Robert Bird Group Pty Ltd ACN 010 580 248 and its related entities (RBG) do not warrant the accuracy, currency or completeness of any information or data they supply or transfer by electronic means. You are responsible for verifying that any information or data supplied or transferred by electronic means matches the information or data on the corresponding PDF or DWG version issued by RBG. RBG will not be liable for any loss or damage you or any other party incurs as a result of acting in reliance on any information or data supplied or transferred by electronic means and you release RBG from any liability for any loss or damage (however caused) which you or any other party may directly or indirectly suffer in connection with your access to or use of that information or data.

Consent: I agree that Robert Bird Group Pty Ltd (RBG) ACN 010 580 248 in writing, intellectual property rights in any information or data supplied or transferred to you (including copyright in all text, graphics, logos, icons, sound recordings and software) are owned by, or licensed to, RBG. Other than for purposes authorised by RBG in writing, you must not copy, adapt, reproduce, store, publish or communicate any information or data supplied or transferred by electronic means without RBG's prior written permission.

© Robert Bird Group Pty Ltd 2016

DO NOT SCALE DRAWINGS, USE FIGURED DIMENSIONS
REFER TO GENERAL NOTES UNLESS NOTED OTHERWISE

Structural, Civil & Construction
Engineering Consultant

RobertBirdGroup

SYDNEY OFFICE

Robert Bird Group Pty Ltd
PO Box A2309
Sydney South, NSW 1235
Level 11, 151 Castlereagh St
Sydney NSW 2000

Ph: (02) 8246 3200
Fax: (02) 8246 3201
Email: sydney@robertbird.com.au
Web: www.robertbird.com
ACN 010 580 248

**UNIVERSITY
OF WOLLONGONG
AUSTRALIA**

Client

Title

**GENERAL ARRANGEMENT PLAN –
SHEET 2 OF 2**

Project

**UoW MOLECULAR AND LIFE
SCIENCE BUILDING**

Scale at A1
AS SHOWN
Date
03.02.17

Drawn
S.MANANDHAR
Designer
C.ROPE

Design Checker
JP.BARRETT
Approved
C.ROPE
Job Number
16599C

NOT FOR CONSTRUCTION

Drawing Number
C-3-02

Revision
3