



NOTES :

* THIS TITLEBLOCK IS AN INTEGRAL PART OF THIS DRAWING AND SHOULD NOT BE REMOVED.

LEGEND

WHERE POSSIBLE STRING LABELS CORRESPOND WITH SERVICE LOCATION TABLE BY ONE SEARCH LOCATORS.

- PHV - HIGH VOLTAGE ELECTRICITY BY POTHOLE
 - PLV- LOW VOLTAGE ELECTRICITY BY POTHOLE
 - PGAS - GAS BY POTHOLE
 - PW100/150 - WATER BY POTHOLE
 - PCOM - COMMUNICATIONS BY POTHOLE
 - CONC - CONCRETE ENCASEMENT BY POTHOLE
 - TH01 - STRIP TRENCH NUMBER
- ALL LEVELS SHOWN ARE TO THE TOP OF THE SERVICE



Liability Limited by a Scheme Approved under Professional Standards Legislation



© PROJECT SURVEYORS-2016
REPRODUCTION WITHOUT WRITTEN APPROVAL IS STRICTLY PROHIBITED

REV	AMENDMENTS	DATE
D	UPDATED DETAIL & UG SERVICES	02.05.17
A	FLOOR LEVELS & GOODS LIFT ADDED	24.02.17


CLIENT: UOW

PLAN OF: OVALS CARPARK
UOW

SHOWING: GENERAL DETAIL AND
SITE LEVELS
PURPOSE: ARCHITECTURAL DESIGN
COUNCIL SUBMISSION

SHEET 4 OF 4

SCALE 1:200

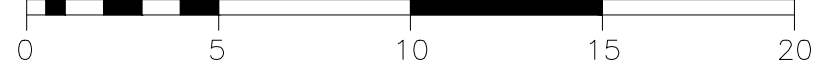

SURVEYOR :	SCOTT D
DATUM :	AUSTRALIAN HEIGHT DATUM
ORIGIN :	SSM 53689 RL 51.16
JOB REF. :	B3671
DRAWING No.	B3671-PS-FINAL-POTHOLE
CHECKED :	EDYTA K
DATE OF SURVEY:	20/12/2016
REDUCTION RATIO :	1:200

MACQUARIE PARK

PO Box 4004
MACQUARIE CENTRE NSW 2113
SUITE 404, LEVEL 4
No13-15 LYON PARK ROAD,
MACQUARIE PARK NSW 2113
PHONE : 9888 3848
FAX : 9888 3875
email: office@projectsurveyors.com.au
www.projectsurveyors.com.au
ABN 20 068 433 974



PROJECT
SURVEYORS

Professional Innovative... Results.



A1

NOTES :

* THIS TITLEBLOCK IS AN INTEGRAL PART OF THIS DRAWING AND SHOULD NOT BE REMOVED.

LEGEND

WHERE POSSIBLE STRING LABELS CORRESPOND WITH SERVICE LOCATION TABLE BY ONE SEARCH LOCATORS.

E17 - ELECTRICITY BY SERVICE CONSULTANT
G1 - GAS BY SERVICE CONSULTANT
W1 - WATER BY SERVICE CONSULTANT
T15 - COMMUNICATIONS BY SERVICE CONSULTANT
SW1 - STORMWATER BY SERVICE CONSULTANT

ALL LEVELS SHOWN ARE TO THE TOP OF THE SERVICE
STORMWATER LEVES ARE TO THE INVERT OF THE PIPE



Liability Limited by a Scheme Approved under Professional Standards Legislation



DIAL BEFORE YOU DIG
www.1100.com.au

© PROJECT SURVEYORS-2016 REPRODUCTION WITHOUT WRITTEN APPROVAL IS STRICTLY PROHIBITED		
D	UPDATED DETAIL & UG SERVICES	02.05.17
A	FLOOR LEVELS & GOODS LIFT ADDED	24.02.17
REV	AMENDMENTS	DATE

CLIENT: UOW

PLAN OF: OVALS CARPARK
UOW

SHOWING: GENERAL DETAIL AND
SITE LEVELS

PURPOSE: ARCHITECTURAL DESIGN
COUNCIL SUBMISSION

SHEET 1 OF 4

SCALE 1:200

0 5 10 15 20

SURVEYOR : SCOTT D
DATUM : AUSTRALIAN HEIGHT DATUM
ORIGIN : SSM 53689 RL 51.16
JOB REF. : B3671
DRAWING No. B3671-PS-FINAL1
CHECKED : EDYTA K
DATE OF SURVEY : 20/12/2016
REDUCTION RATIO : 1:200

MACQUARIE PARK

P.O. Box 4004
MACQUARIE CENTRE NSW 2113
SUITE 404, LEVEL 4
No13-15 LYON PARK ROAD,
MACQUARIE PARK NSW 2113

PHONE : 9888 3848
FAX : 9888 3875
email: office@projectsurveyors.com.au
www.projectsurveyors.com.au
ABN 20 068 433 974



PROJECT SURVEYORS
Professional Innovative... Results.



A1

NOTES :

* THIS TITLEBLOCK IS AN INTEGRAL PART OF THIS DRAWING AND SHOULD NOT BE REMOVED.

LEGEND

WHERE POSSIBLE STRING LABELS CORRESPOND WITH SERVICE LOCATION TABLE BY ONE SEARCH LOCATORS.

E17- ELECTRICITY BY SERVICE CONSULTANT
G1 - GAS BY SERVICE CONSULTANT
W1 - WATER BY SERVICE CONSULTANT
T15 - COMMUNICATIONS BY SERVICE CONSULTANT
SW1 - STORMWATER BY SERVICE CONSULTANT

ALL LEVELS SHOWN ARE TO THE TOP OF THE SERVICE
STORMWATER LEVES ARE TO THE INVERT OF THE PIPE

COVER OF EXCELLENCE

Liability Limited by a Scheme Approved under Professional Standards Legislation

DIAL BEFORE YOU DIG
www.1100.com.au

© PROJECT SURVEYORS-2016 REPRODUCTION WITHOUT WRITTEN APPROVAL IS STRICTLY PROHIBITED		
REV	AMENDMENTS	DATE
D	UPDATED DETAIL & UG SERVICES	02.05.17
A	FLOOR LEVELS & GOODS LIFT ADDED	24.02.17

CLIENT: UOW

PLAN OF: OVALS CARPARK UOW

SHOWING: GENERAL DETAIL AND SITE LEVELS

PURPOSE: ARCHITECTURAL DESIGN COUNCIL SUBMISSION

SHEET 2 OF 4

SCALE 1:200

0 5 10 15 20

SURVEYOR : SCOTT D
DATUM : AUSTRALIAN HEIGHT DATUM
ORIGIN : SSM 53689 RL 51.16
JOB REF. : B3671
DRAWING No. B3671-PS-FINAL-2
CHECKED : EDYTA K
DATE OF SURVEY : 20/12/2016
REDUCTION RATIO : 1:200


MACQUARIE PARK

P.O. Box 4004
MACQUARIE CENTRE NSW 2113
SUITE 404, LEVEL 4
No13-15 LYON PARK ROAD,
MACQUARIE PARK NSW 2113

PHONE : 9888 3848
FAX : 9888 3875
email: office@projectsurveyors.com.au
www.projectsurveyors.com.au
ABN 20 068 433 974

PROJECT SURVEYORS

Professional Innovative... Results.

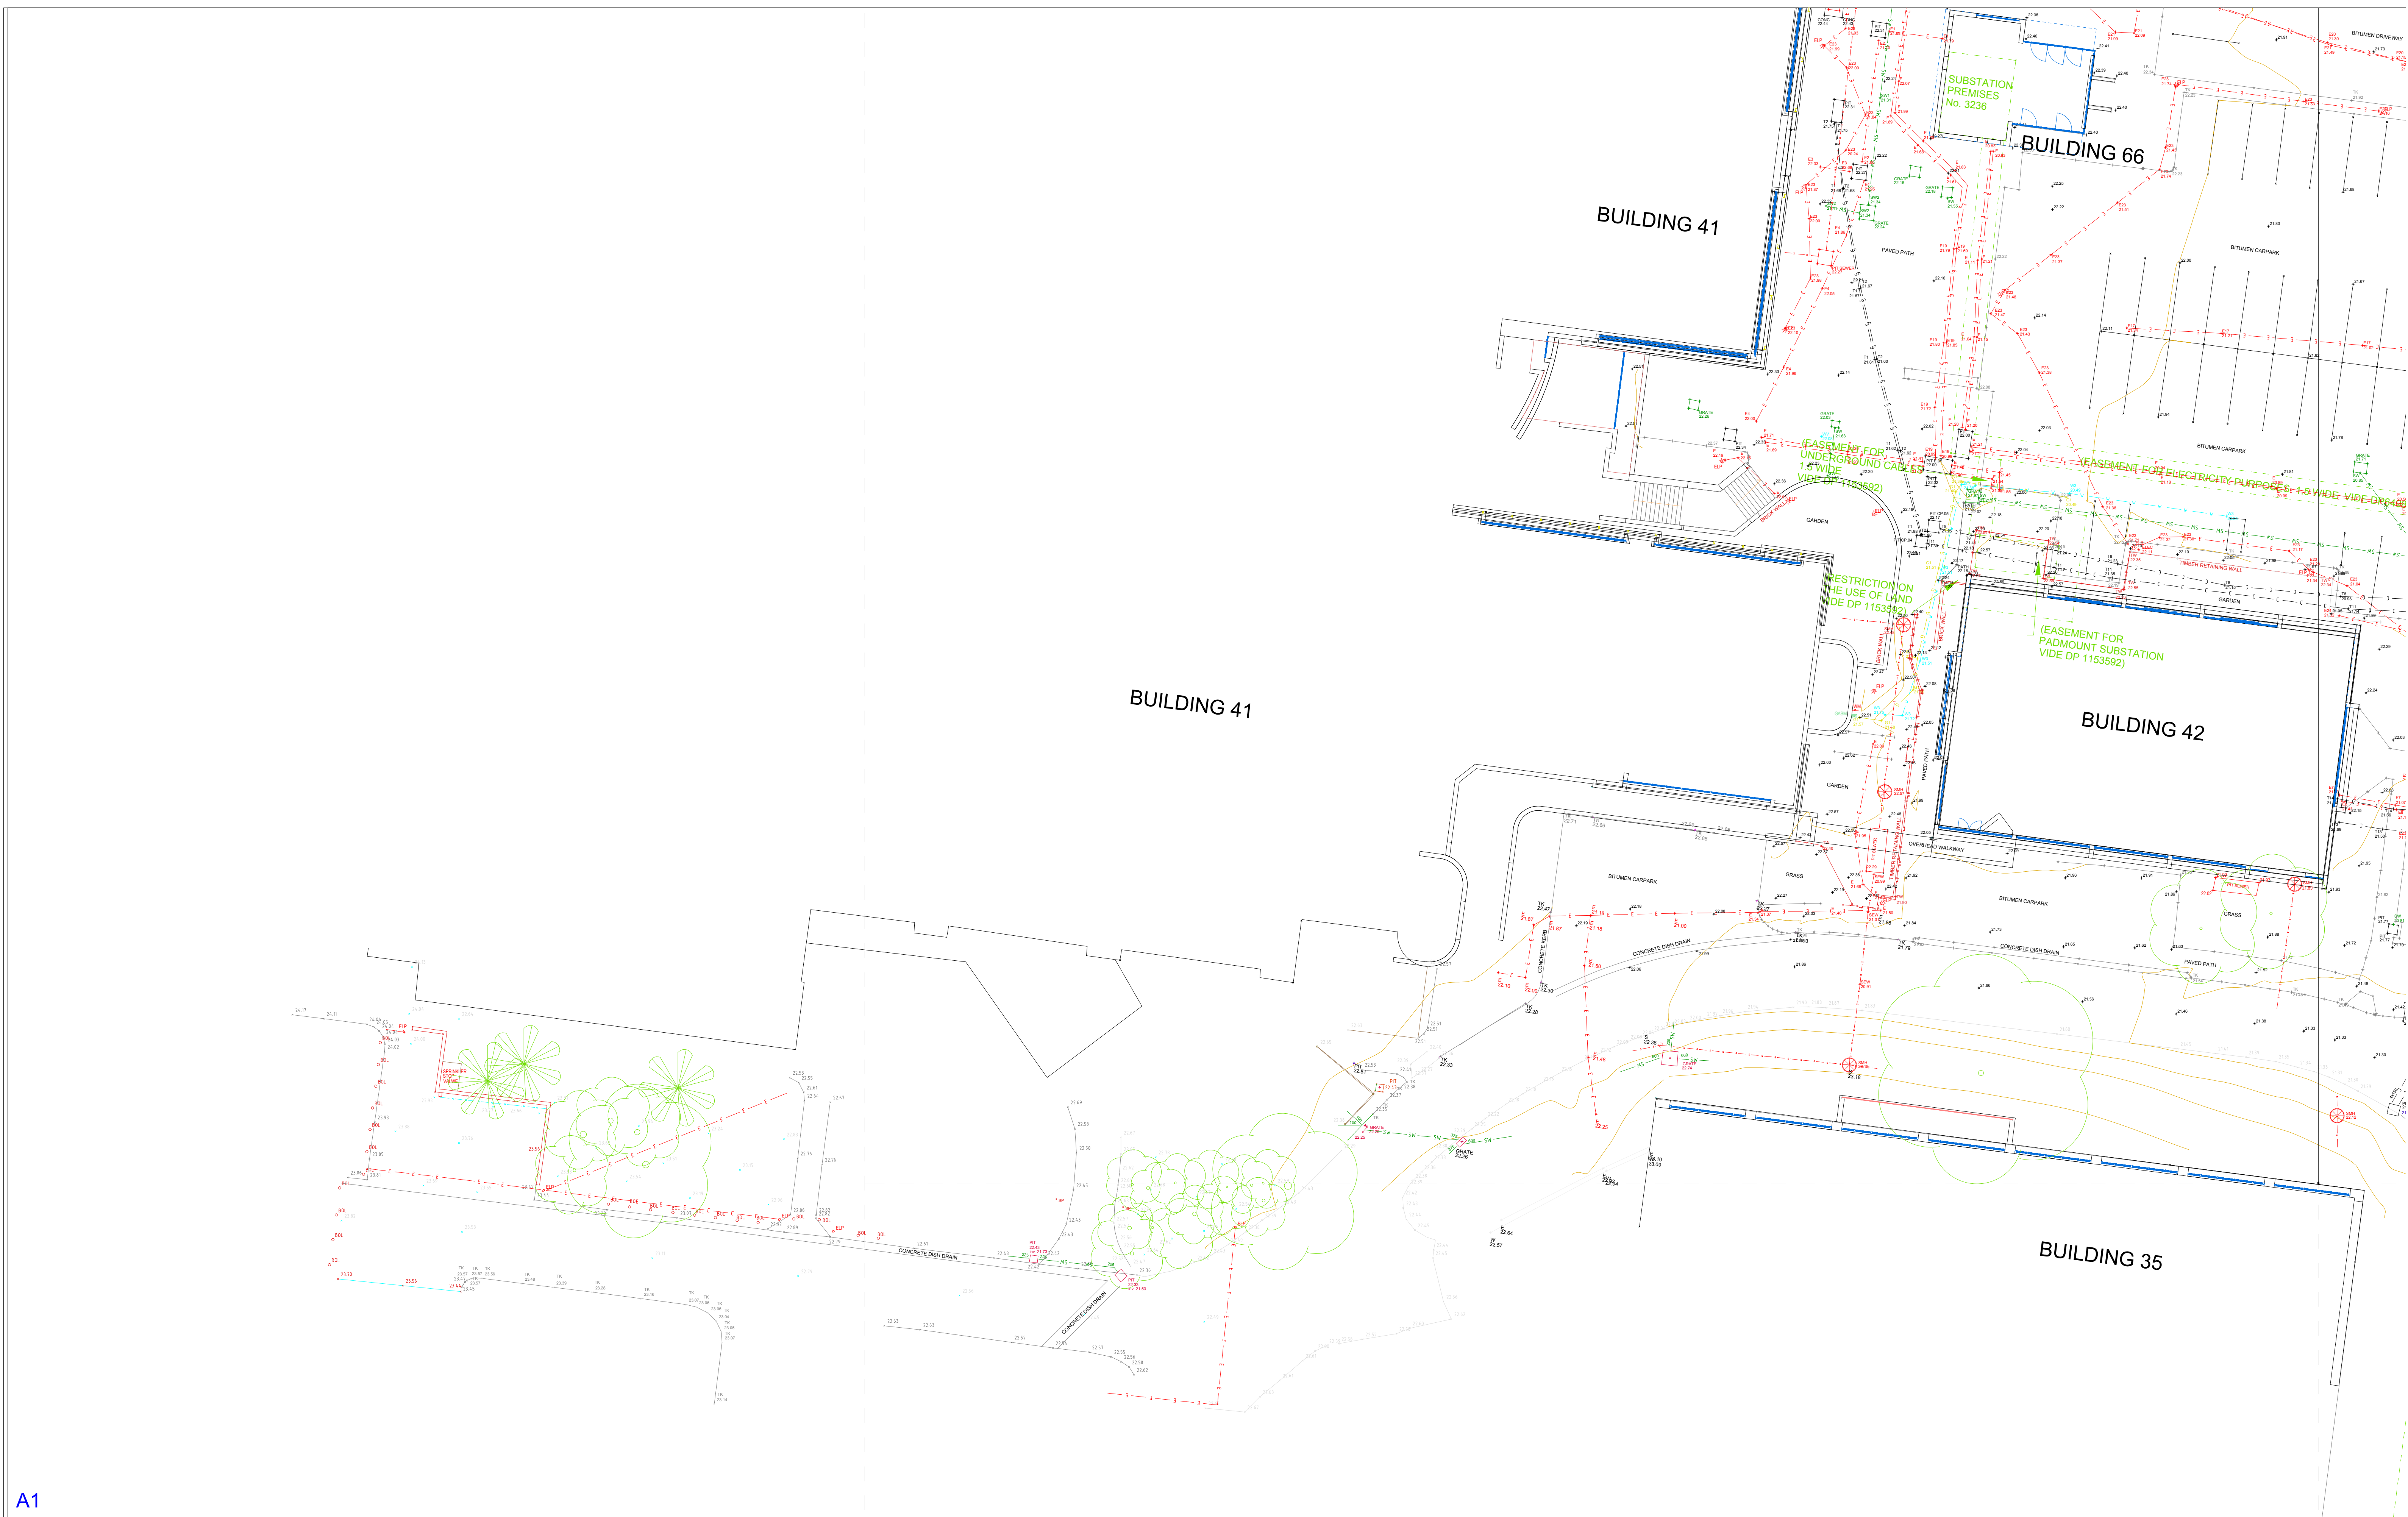

A1

NOTES :

LEGEND

WHERE POSSIBLE STRING LABELS CORRESPOND WITH SERVICE LOCATION TABLE BY ONE SEARCH LOCATORS.

E17- ELECTRICITY BY SERVICE CONSULTANT

G1- GAS BY SERVICE CONSULTANT

W1- WATER BY SERVICE CONSULTANT

T15- COMMUNICATIONS BY SERVICE CONSULTANT

SW1- STORMWATER BY SERVICE CONSULTANT

ALL LEVELS SHOWN ARE TO THE TOP OF THE SERVICE

STORMWATER LEVES ARE TO THE INVERT OF THE PIPE

Liability Limited by a Scheme Approved under Professional Standards Legislation

DIAL BEFORE YOU DIG

www.1100.com.au

© PROJECT SURVEYORS-2017 REPRODUCTION WITHOUT WRITTEN APPROVAL IS STRICTLY PROHIBITED		
E	OUTLINE OF BLD 41 EXTENDED	02.05.17
D	UPDATED DETAIL & UG SERVICES	02.05.17
A	FLOOR LEVELS & GOODS LIFT ADDED	24.02.17
REV	AMENDMENTS	DATE

CLIENT: UOW

PLAN OF: OVALS CARPARK
UOW

SHOWING: GENERAL DETAIL AND
SITE LEVELS

PURPOSE: ARCHITECTURAL DESIGN
COUNCIL SUBMISSION

SHEET 1 OF 4

SCALE 1:200

05101520

SURVEYOR : SCOTT D

DATUM : AUSTRALIAN HEIGHT DATUM

ORIGIN : SSM 53689 RL 51.16

JOB REF. : B3671

DRAWING No. B3671-PS-FINAL1

CHECKED : EDYTA K

DATE OF SURVEY: 20/12/2016

REDUCTION RATIO : 1:200

MACQUARIE PARK

P.O. Box 4004
MACQUARIE CENTRE NSW 2113
SUITE 404, LEVEL 4
No13-15 LYON PARK ROAD,
MACQUARIE PARK NSW 2113

PHONE : 9888 3848
FAX : 9888 3875
email: office@projectsurveyors.com.au
www.projectsurveyors.com.au
ABN 20 068 433 974

PROJECT SURVEYORS

Professional Innovative... Results.