

25/09/2017 4:14:46 PM



NOTES:

B	27.09.17	AY JB	KK JB	PB	SSDA
A	10.05.17	PP JB	MS	VL	SSDA
REV	DATE	DRAWN	REV'D	APPRO	AMENDMENT

KEY PLAN



DENTON
CORKER
MARSHALL

JACOBS

Level 1/177 Pacific Highway
North Sydney, NSW 2060
AUSTRALIA

Tel: +61 2 9929 2100
Fax: +61 2 9929 2500
Web: www.jacobs.com

PROJECT
CAMPUS INFRASTRUCTURE
PROGRAMME (CIP)
ENABLING WORKS
University of Wollongong

TITLE
LEVEL 01 PLAN

DRAWING STATUS
SSDA

DRAWN AY JB	DRAWING CHECK KK JB
DESIGNED JACOBS DCM	DESIGN REVIEW Approver
REVIEWED PB KK	DATE 27.09.17
APPROVED	DATE 27.09.17

SCALE
1:100
DRAWING No.
IA126000-00SD-RB-DRG-01110

REV
B

25/09/2017 4:15:13 PM



NOTES:

B	27.09.17	AY JB	KK JB	PB	SSDA
A	10.05.17	PP JB	MS	VL	SSDA
REV	DATE	DRAWN	REV'D	APPRO	AMENDMENT

KEY PLAN

CLIENT



UNIVERSITY
OF WOLLONGONG
AUSTRALIA

DENTON
CORKER
MARSHALL

JACOBS

Level 7.177 Pacific Highway
North Sydney, NSW 2060
AUSTRALIA

Tel: +61 2 9929 2100
Fax: +61 2 9929 2500
Web: www.jacobs.com

PROJECT

CAMPUS INFRASTRUCTURE
PROGRAMME (CIP)
ENABLING WORKS

University of Wollongong

TITLE

LEVEL 02 PLAN

DRAWING STATUS

SSDA

DRAWN	AY JB	DRAWING CHECK	KK JB
DESIGNED	JACOBS DCM	DESIGN REVIEW	Approver
REVIEWED	PB KK	DATE	27.09.17
APPROVED		DATE	27.09.17

SCALE

1:100

DRAWING No.

IA126000-00SD-RB-DRG-01120

REV

B

25/09/2017 4:15:58 PM



NOTES:

FIT-OUT COST TO BE
ISOLATED IN TENDER
COSTING.
CONTRACTOR TO
PROVIDE COST FOR
WARM SHELL ONLY

B	27.09.17	AY JB	KK JB	PB	SSDA
A	10.05.17	PP JB	MS	VL	SSDA
REV	DATE	DRAWN	REV'D	APP'D	AMENDMENT

KEY PLAN



UNIVERSITY
OF WOLLONGONG
AUSTRALIA

DENTON
CORKER
MARSHALL



Level 7,177 Pacific Highway
North Sydney, NSW 2060
AUSTRALIA

Tel: +61 2 9928 2100
Fax: +61 2 9928 2500
Web: www.jacobs.com

PROJECT
CAMPUS INFRASTRUCTURE
PROGRAMME (CIP)
ENABLING WORKS
University of Wollongong

TITLE
LEVEL 03 PLAN


DRAWING STATUS
SSDA

DRAWN AY JB	DRAWING CHECK KK JB
DESIGNED JACOBS DCM	DESIGN REVIEW Approver
REVIEWED PB KK	DATE 27.09.17
APPROVED	DATE 27.09.17

SCALE
1:100
DRAWING No.
IA126000-00SD-RB-DRG-01130

REV
B

25/09/2017 4:17:58 PM

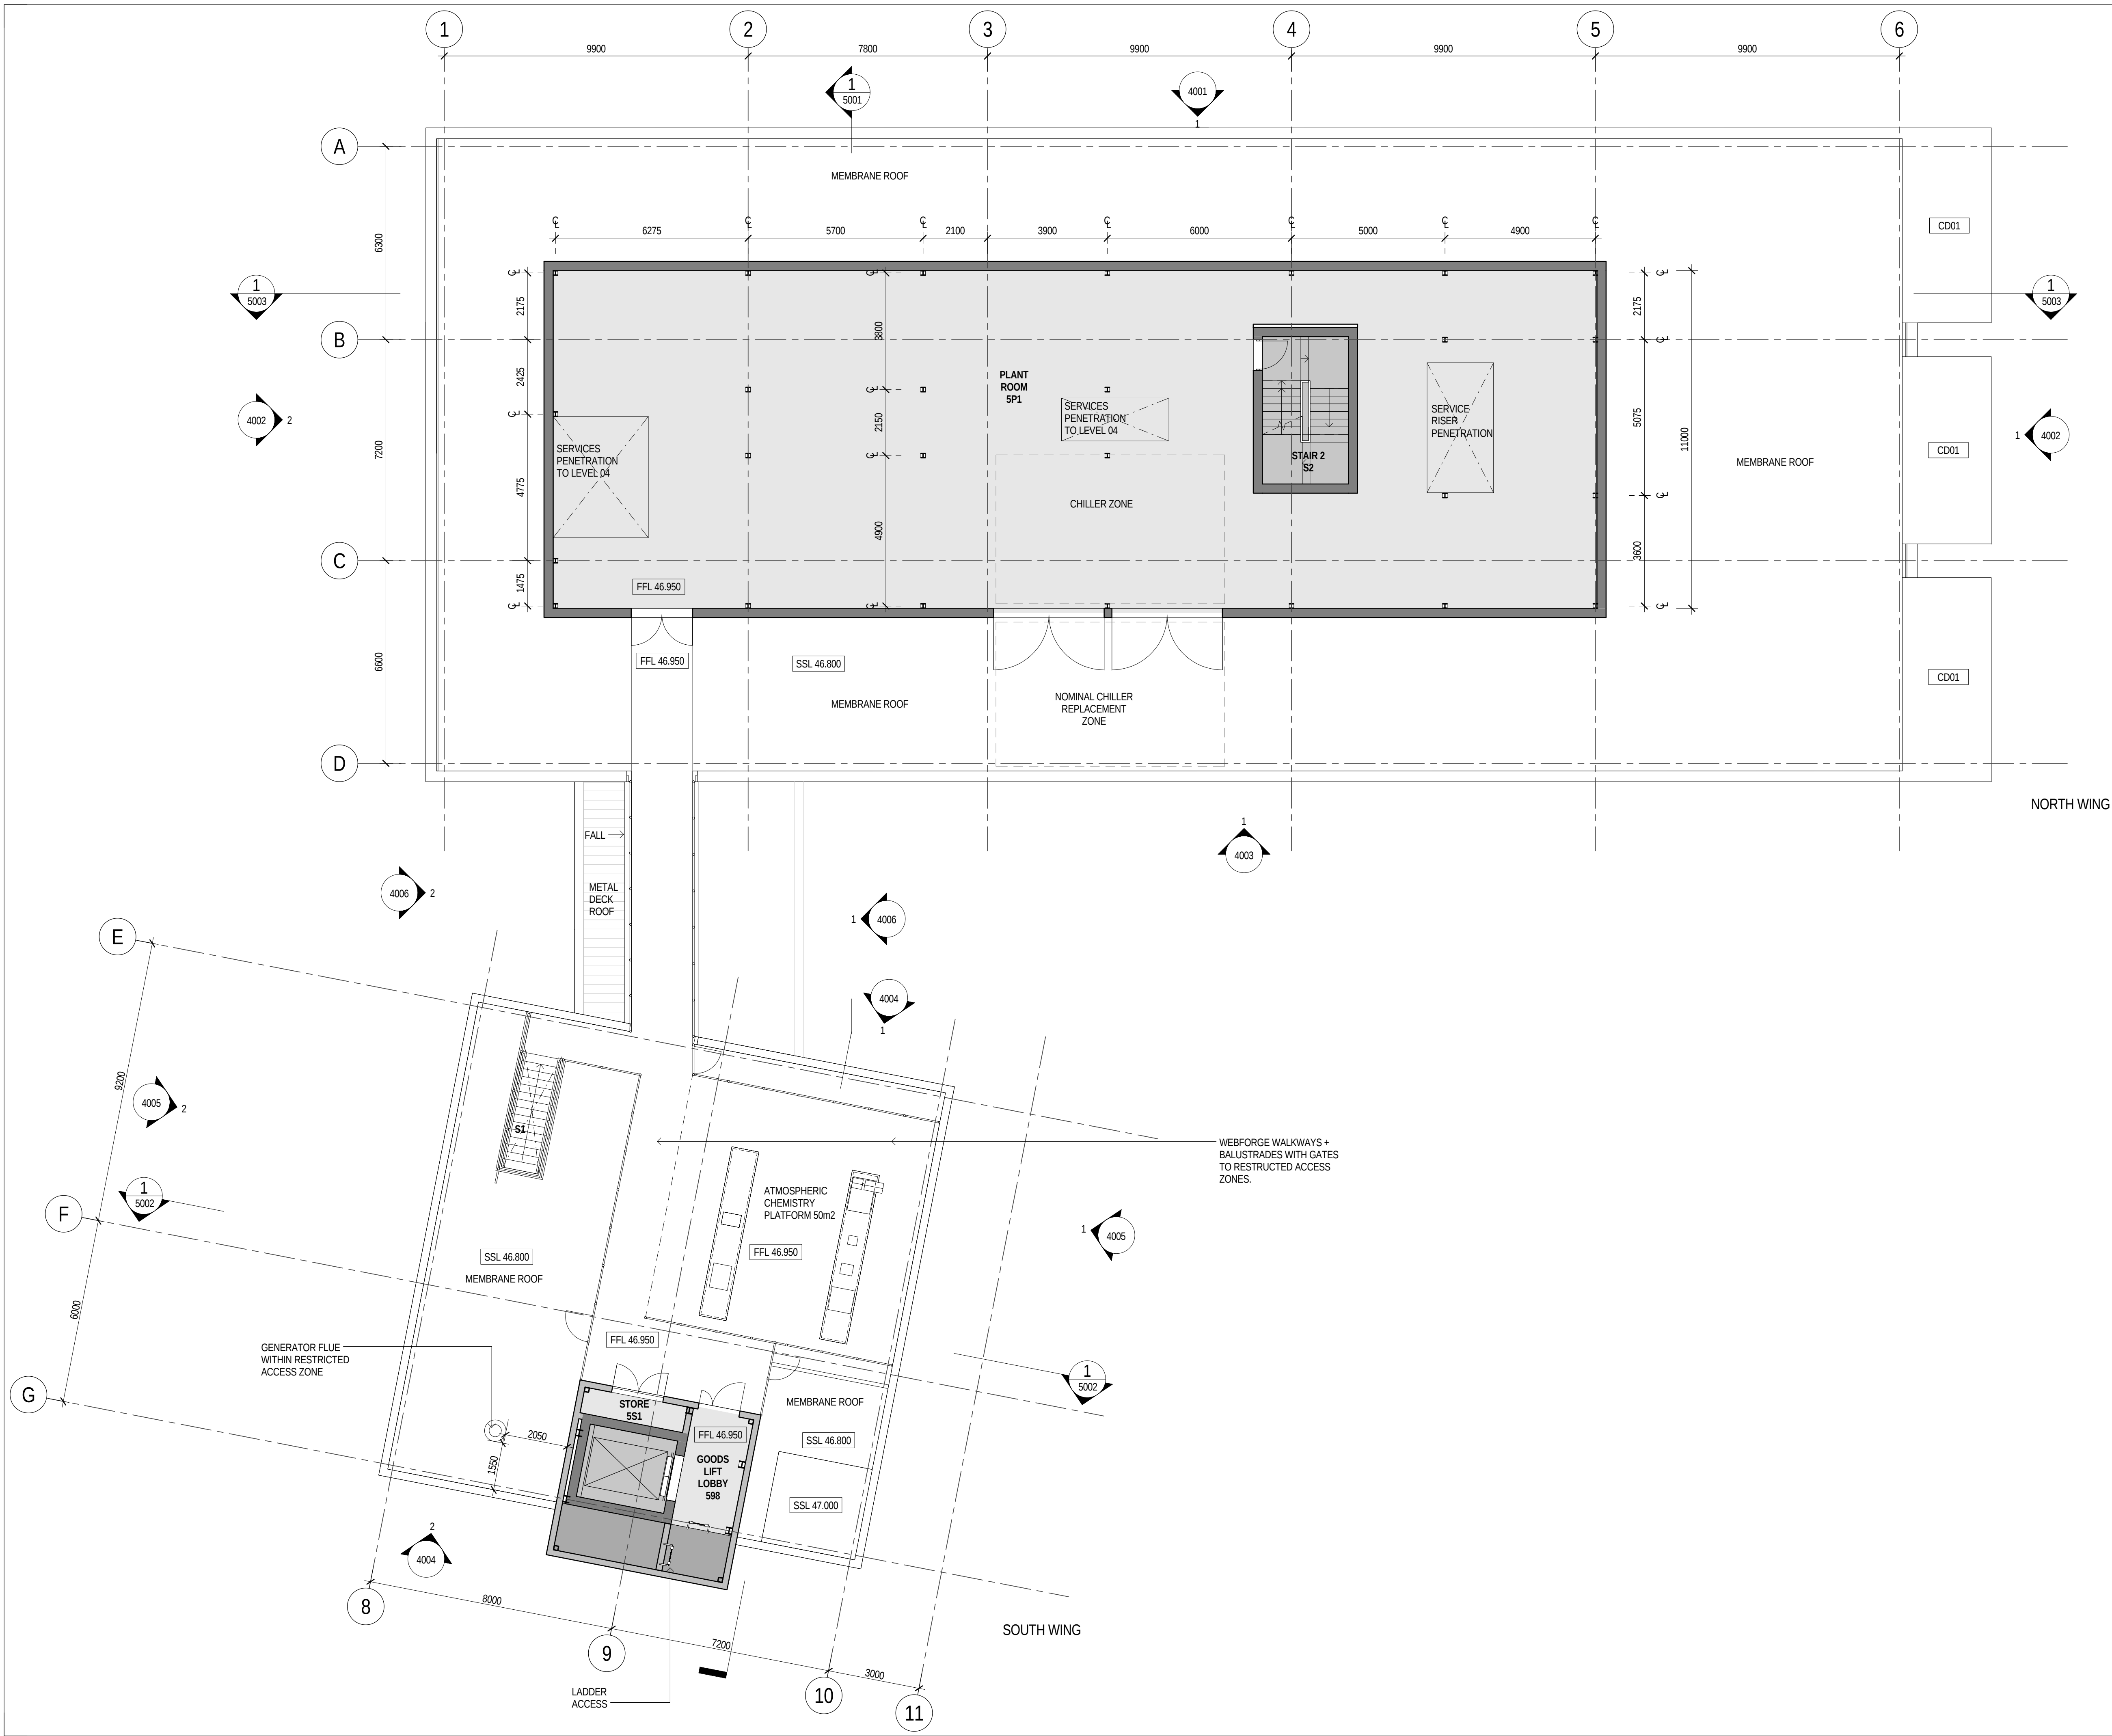

NOTES:

REV	DATE	DRAWN	REVD	APPD	AMENDMENT
B	27.09.17	AY JB	KK JB	PB	SSDA
A	10.05.17	PP JB	MS	VL	SSDA

KEY PLAN

CLIENT



UNIVERSITY
OF WOLLONGONG
AUSTRALIA

DENTON
CORKER
MARSHALL

JACOBS®

Level 7,177 Pacific Highway
North Sydney, NSW 2060
AUSTRALIA

Tel: +61 2 9929 2100
Fax: +61 2 9929 2500
Web: www.jacobs.com

PROJECT
CAMPUS INFRASTRUCTURE
PROGRAMME (CIP)
ENABLING WORKS
University of Wollongong

TITLE
PLANT LEVEL - ROOF

DRAWING STATUS
SSDA

DRAWN AY JB	DRAWING CHECK KK JB
DESIGNED JACOBS DCM	DESIGN REVIEW Approver
REVIEWED PB KK	DATE 27.09.17
APPROVED	DATE 27.09.17
SCALE 1:100	
DRAWING No. IA126000-00SD-RB-DRG-01150	REV B

