

MOLECULAR + LIFE SCIENCES BUILDING
EXTERIOR FINISHES SAMPLE BOARD

DENTON
CORKER
MARSHALL

architecture + urban design




CD01



CD02



CD03

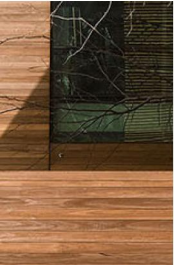

CD04



MA01



GT03




GT05



GT04



LV01

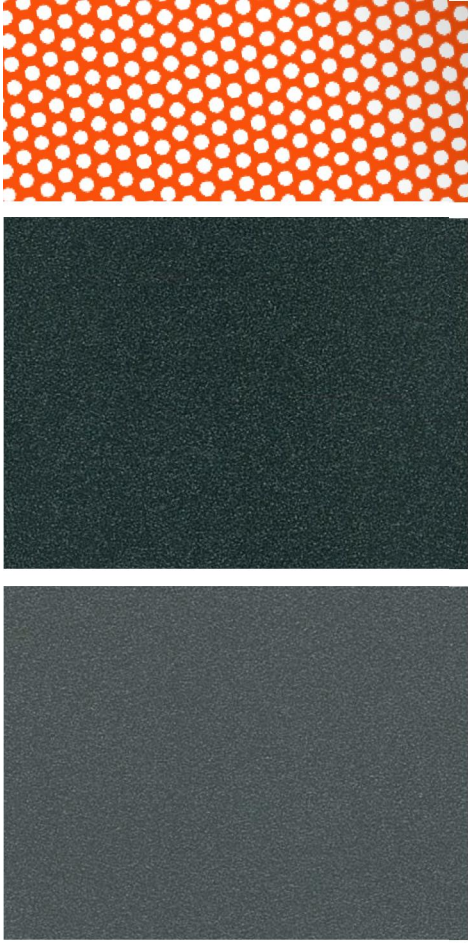

CD01



CD02



CD03



CD04



MA01




PV02



GT01



GT02

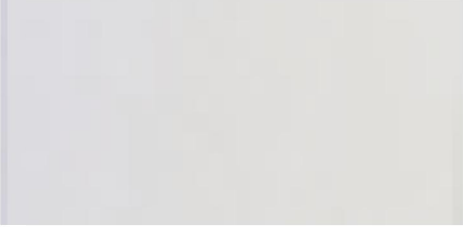

GT03



GT04



PV01

METAL

CD01 - METAL SHEET - SILVER GREY

CD02 - METAL SHEET - CHARCOAL GREY

CD03 - CUSTOM PATTERN PERFORATED METAL SHEET - FINAL COLOUR TBC

TIMBER

CD04 - HARDWOOD TIMBER CLADDING - BLACKBUTT OR SIMILAR

GLASS

GT01 - GLAZING - SILVER - GREY (TO MATCH CD01) - CONCEALED FRAME

GT02 - GLAZING - CHARCOAL (TO MATCH CD02) - CONCEALED FRAME

GT03 - GLAZING - LOW IRON - GLASS FINS OR SIMILAR

GT04 - GLASS U-CHANNELS - LOW IRON - WHITE ENAMEL FRIT

GT05 - GLAZING - LOW IRON - FIXED TO STRONG BACK OR SIMILAR

LOUVRES

LV01 - METAL VERTICAL LOUVRES - MID GREY - CONCEALED FRAME

PAVING

PV01 - HONED STONE PAVING (GROUND PLANE) - REFER LANDSCAPE PLANS

PV02 - PIGMENTED CONCRETE PAVING PLANKS ON POLYPADS

MASONRY

MA01 - GUERNSEY TAN BRICKWORK - WITH FEATURE METAL INLAY DESIGN

READ IN CONJUNCTION WITH FAÇADE CONSULTANTS SCHEDULES FOR FULL DESCRIPTION OF FAÇADE TYPES

