




CASTLEREAGH STREET

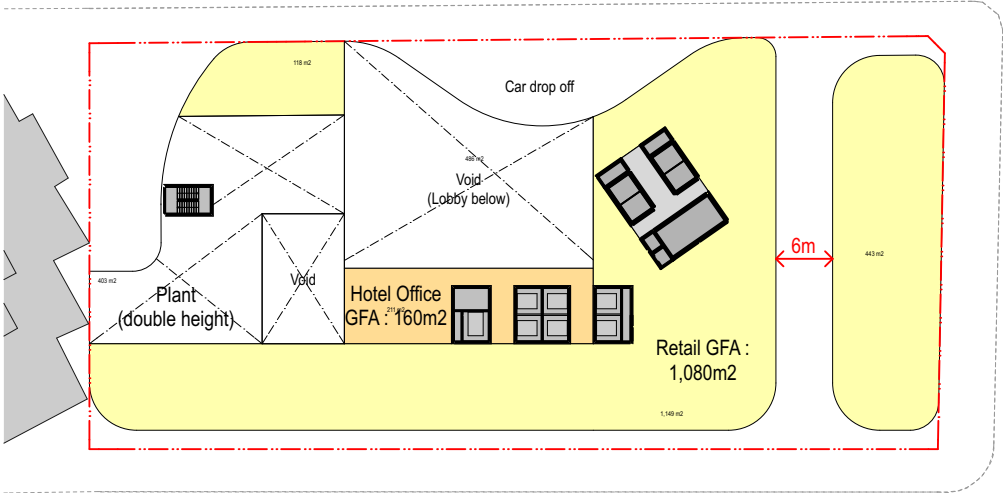


Mezzanine Floor

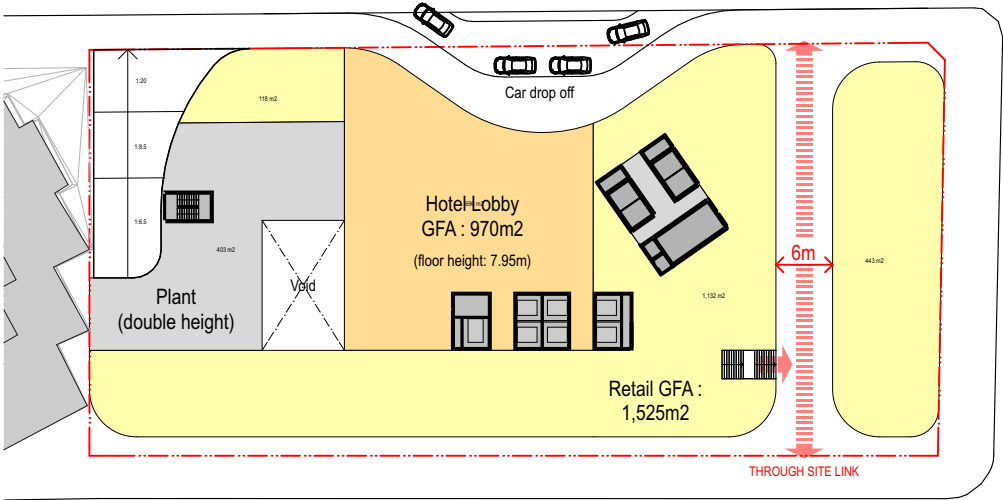


Ground Floor

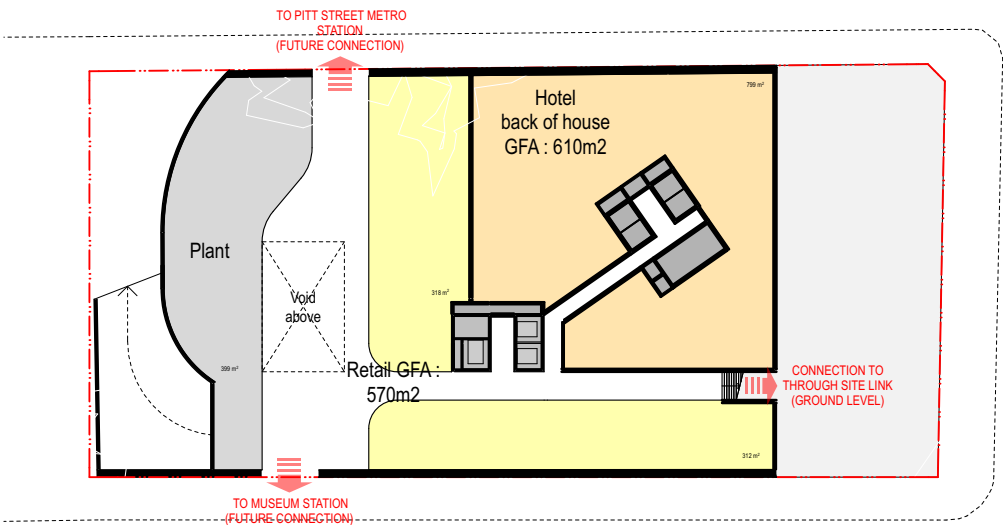


Lower Ground Floor

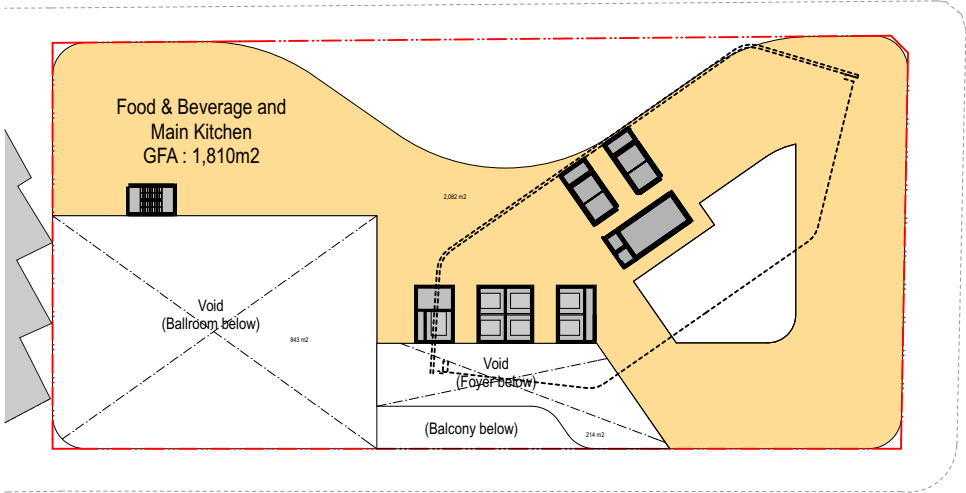

LEVEL 02 Plan

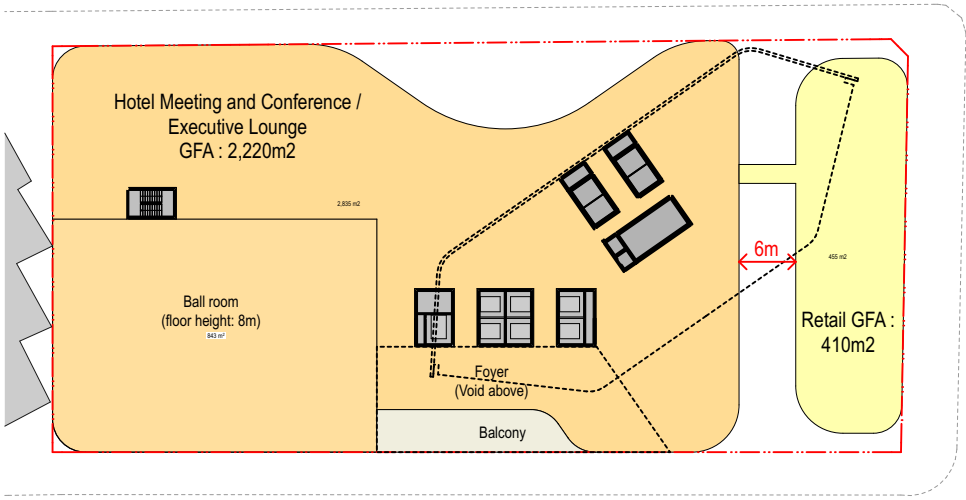

Level 01 Plan

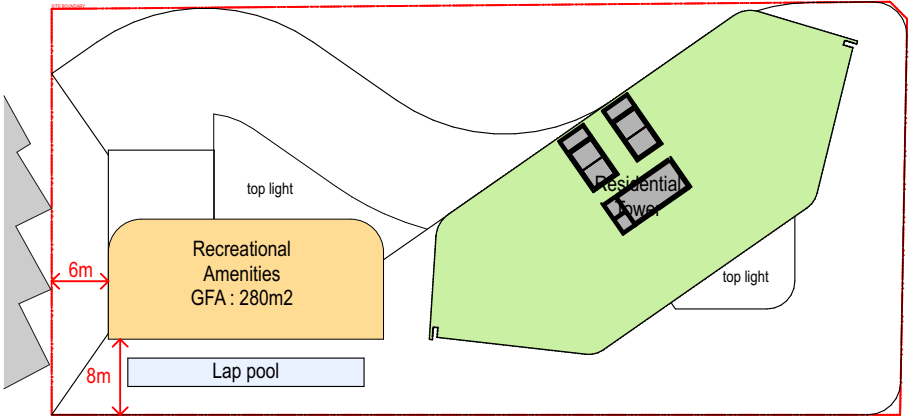


Podium Roof Plan (Level 12)



GFA : 1,930m2
(Level 06-09 : 33 rooms, Level 10 : 29 rooms, Level 11 : 27 rooms)

Upper Podium Plan (Level 06 - 11)

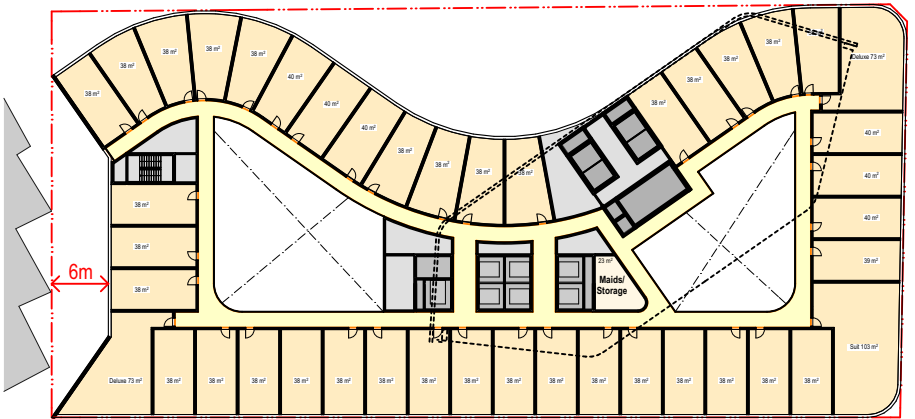

GFA : 2,470m2
(Level 03-05 : 43 rooms)

Lower Podium Plan (Level 03 - 05)

Hotel Rooms : Total 317 rooms

Standard Room : 283 rooms
Deluxe Room : 24 rooms
Suit Room : 9 rooms
Presidential : 1 room