

CLIENT:



ARUP


ENGINEERS
ARUP

O C U L U S

LANDSCAPE
OCULUS



PLANNER
URBIS

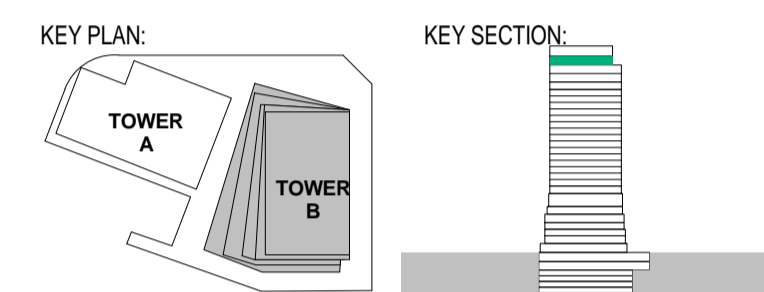


PROJECT:

Wanda Vista Sydney

1 Alfred Street Sydney NSW 2000

- PROPERTY LINE BOUNDARY
- APPROVED SIDA ENVELOPE
- PROPOSED SIDA ENVELOPE
- EARTH
- LANDSCAPE
- LANDSCAPE with service exhaust provision
- BASEMENT STORAGE
- WATER FEATURE

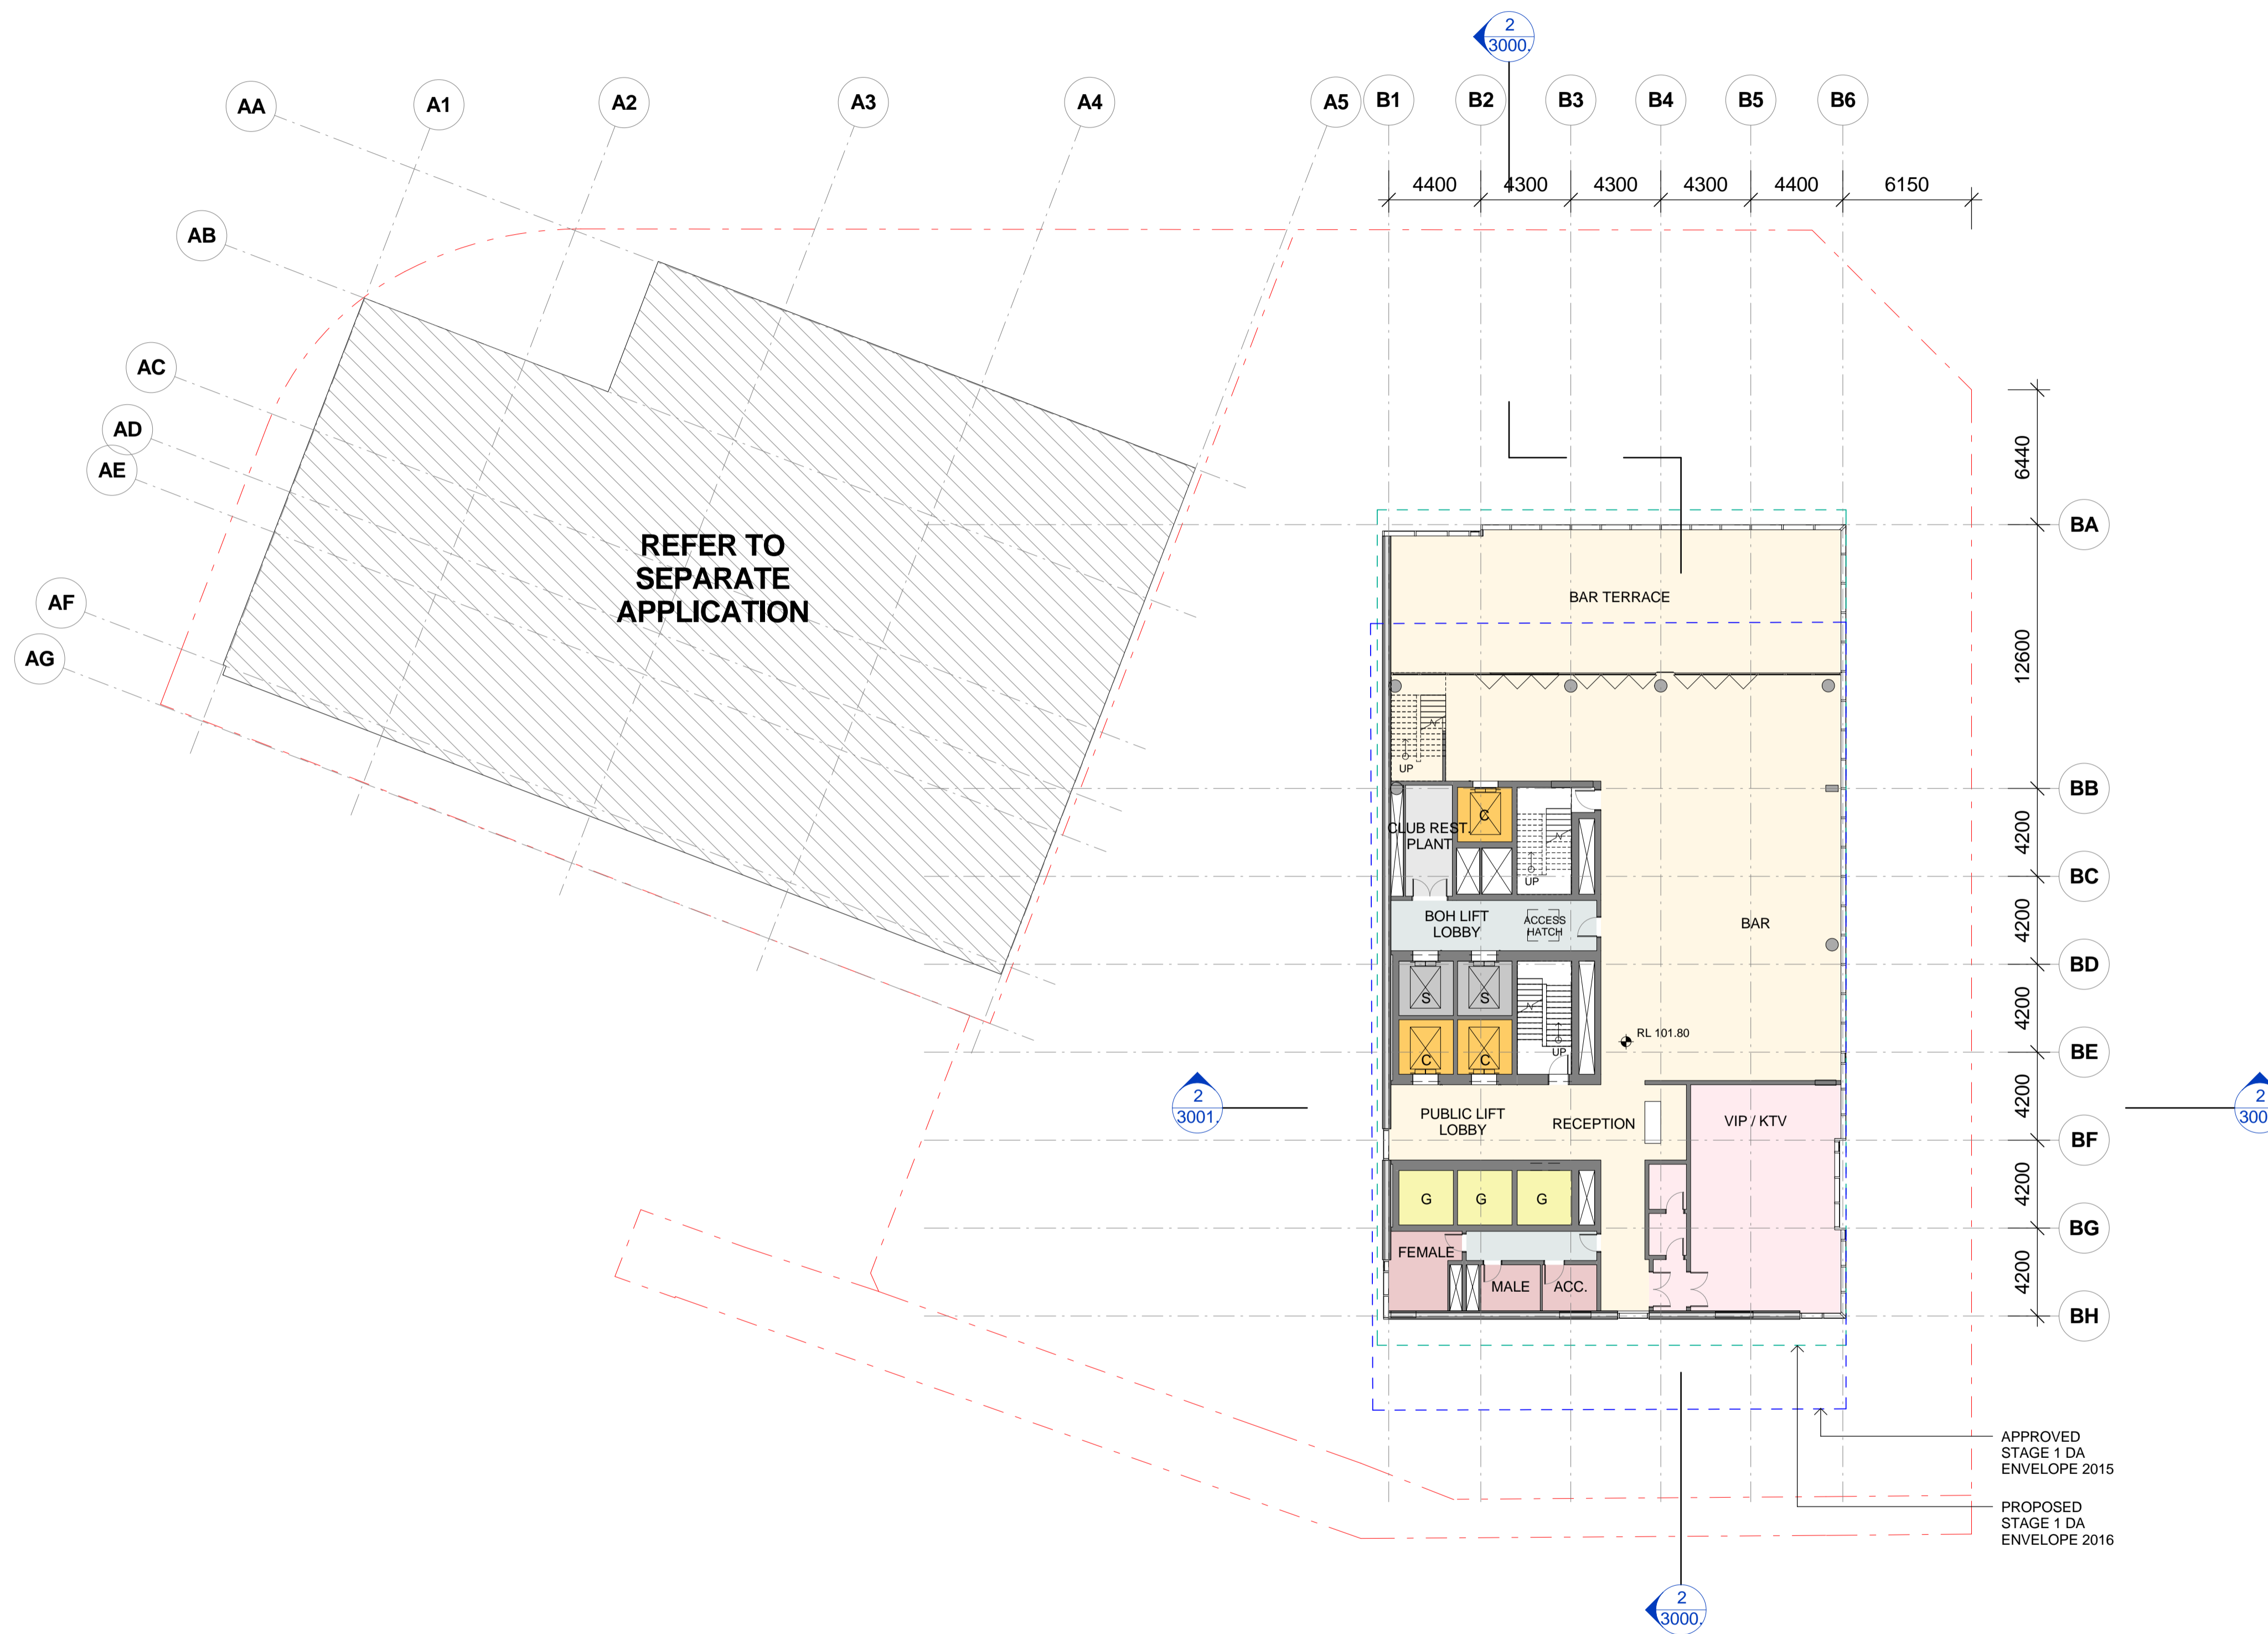

ISSUE	DATE	DESCRIPTION	BY
A	28.10.2016	ISSUED FOR STAGE 2 DEVELOPMENT APPLICATION	SH
6	20.10.2016	DRAFT FOR DA SUBMISSION	SH
5	12.10.2016	ISSUED FOR INFORMATION	SH
4	05.10.2016	ISSUED FOR INFORMATION AND COORDINATION ONLY	SH
3	30.09.2016	ISSUED FOR INFORMATION AND COORDINATION ONLY	SH
2	20.09.2016	ISSUED FOR INFORMATION AND COORDINATION ONLY	SH
1	12.09.2016	ISSUED FOR INFORMATION AND COORDINATION ONLY	SH

DRAWING TITLE:


LEVEL 24 - CLUB BAR

DATE:	SCALE:	DRAWING No:	REV:
17.10.2016	As indicated @A1		
DRAWN BY:	PROJECT NO:	1033	A
EM.DE.DP.SH	CA3054		

DA ISSUE

NOTES:
 All dimensions and setbacks to be verified prior to commencement, omissions or discrepancies to be notified to the architect.
 COPYRIGHT:
 The copyright of this drawing together with any other documents prepared by crone partners architects studios, Pty Ltd (cp) remains the property of cp. crone partners grants licence for the use of this document for the purpose for which they are intended. The licence is not transferable without the permission of cp.

NORTH

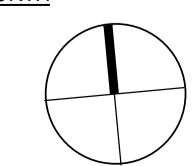

DO NOT SCALE

