

PROJECT:


Wanda Vista Sydney

1 Alfred Street Sydney NSW 2000


- PROPERTY LINE BOUNDARY

APPROVED SIDA

PROPOSED SIDA
- 

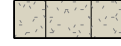
SANDSTONE
(AS INDICATED AND TO SIDE WALLS OF RETAIL
AND BACK OF HOUSE ENTRIES)
- 

GFRC
- 

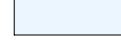GREENWALL
- 

GLAZING
- 

CHARCOAL ALUMINIUM CLADDING
- *REFER MATERIAL BOARD

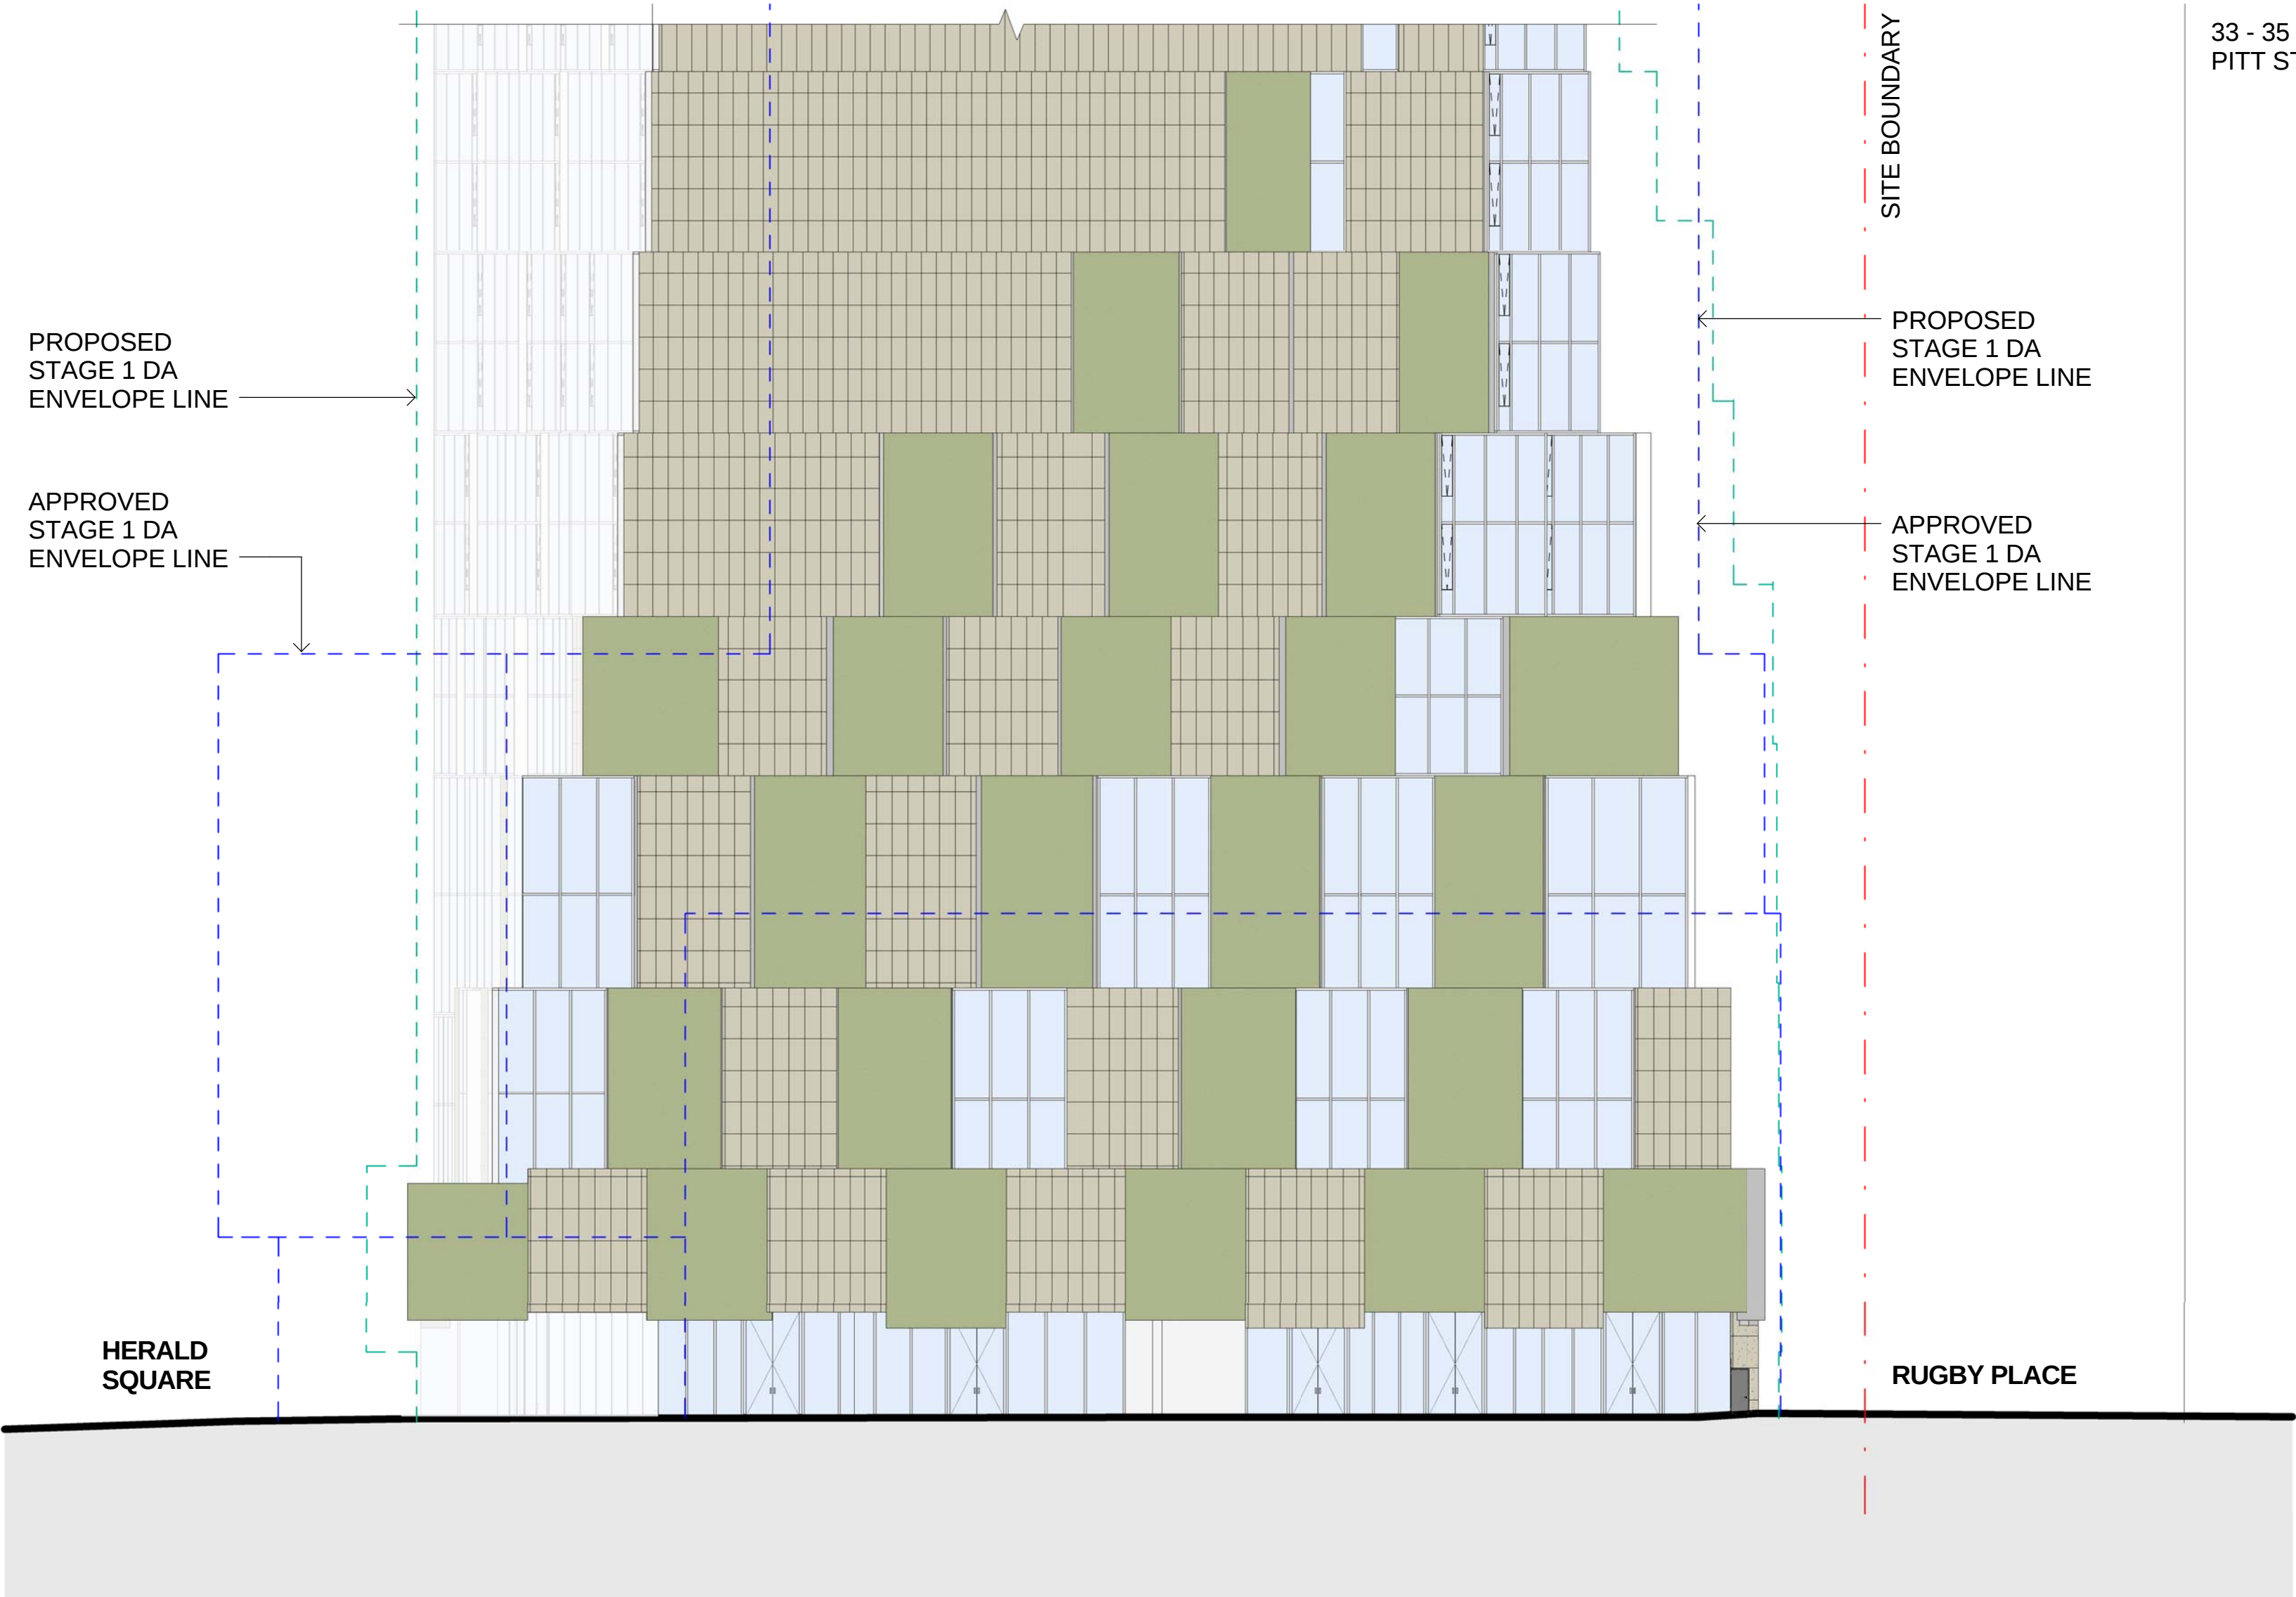


A	28.10.2016	ISSUED FOR STAGE 2 DEVELOPMENT APPLICATION	SH
ISSUE	DATE	REVISION	BY

DRAWING TITLE:			
WEST STREET ELEVATION			
DATE:	SCALE:	DRAWING No:	REV:
17.10.2016	As indicated @A1		
DRAWN BY:	PROJECT NO:	2006	A
EM.DE.DP.SH	CA3054		

NOTES:
All dimensions and setbacks to be verified prior to commencement, omissions or discrepancies to be notified to the architect.

COPYRIGHT:
The copyright of this drawing together with any other documents prepared by crone partners architecture studios, pty ltd (cp) remains the property of cp. crone partners grants licence for the use of this document for the purpose for which they are intended. The licence is not transferable without the permission of cp.

NORTH

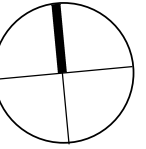

DO NOT SCALE

