



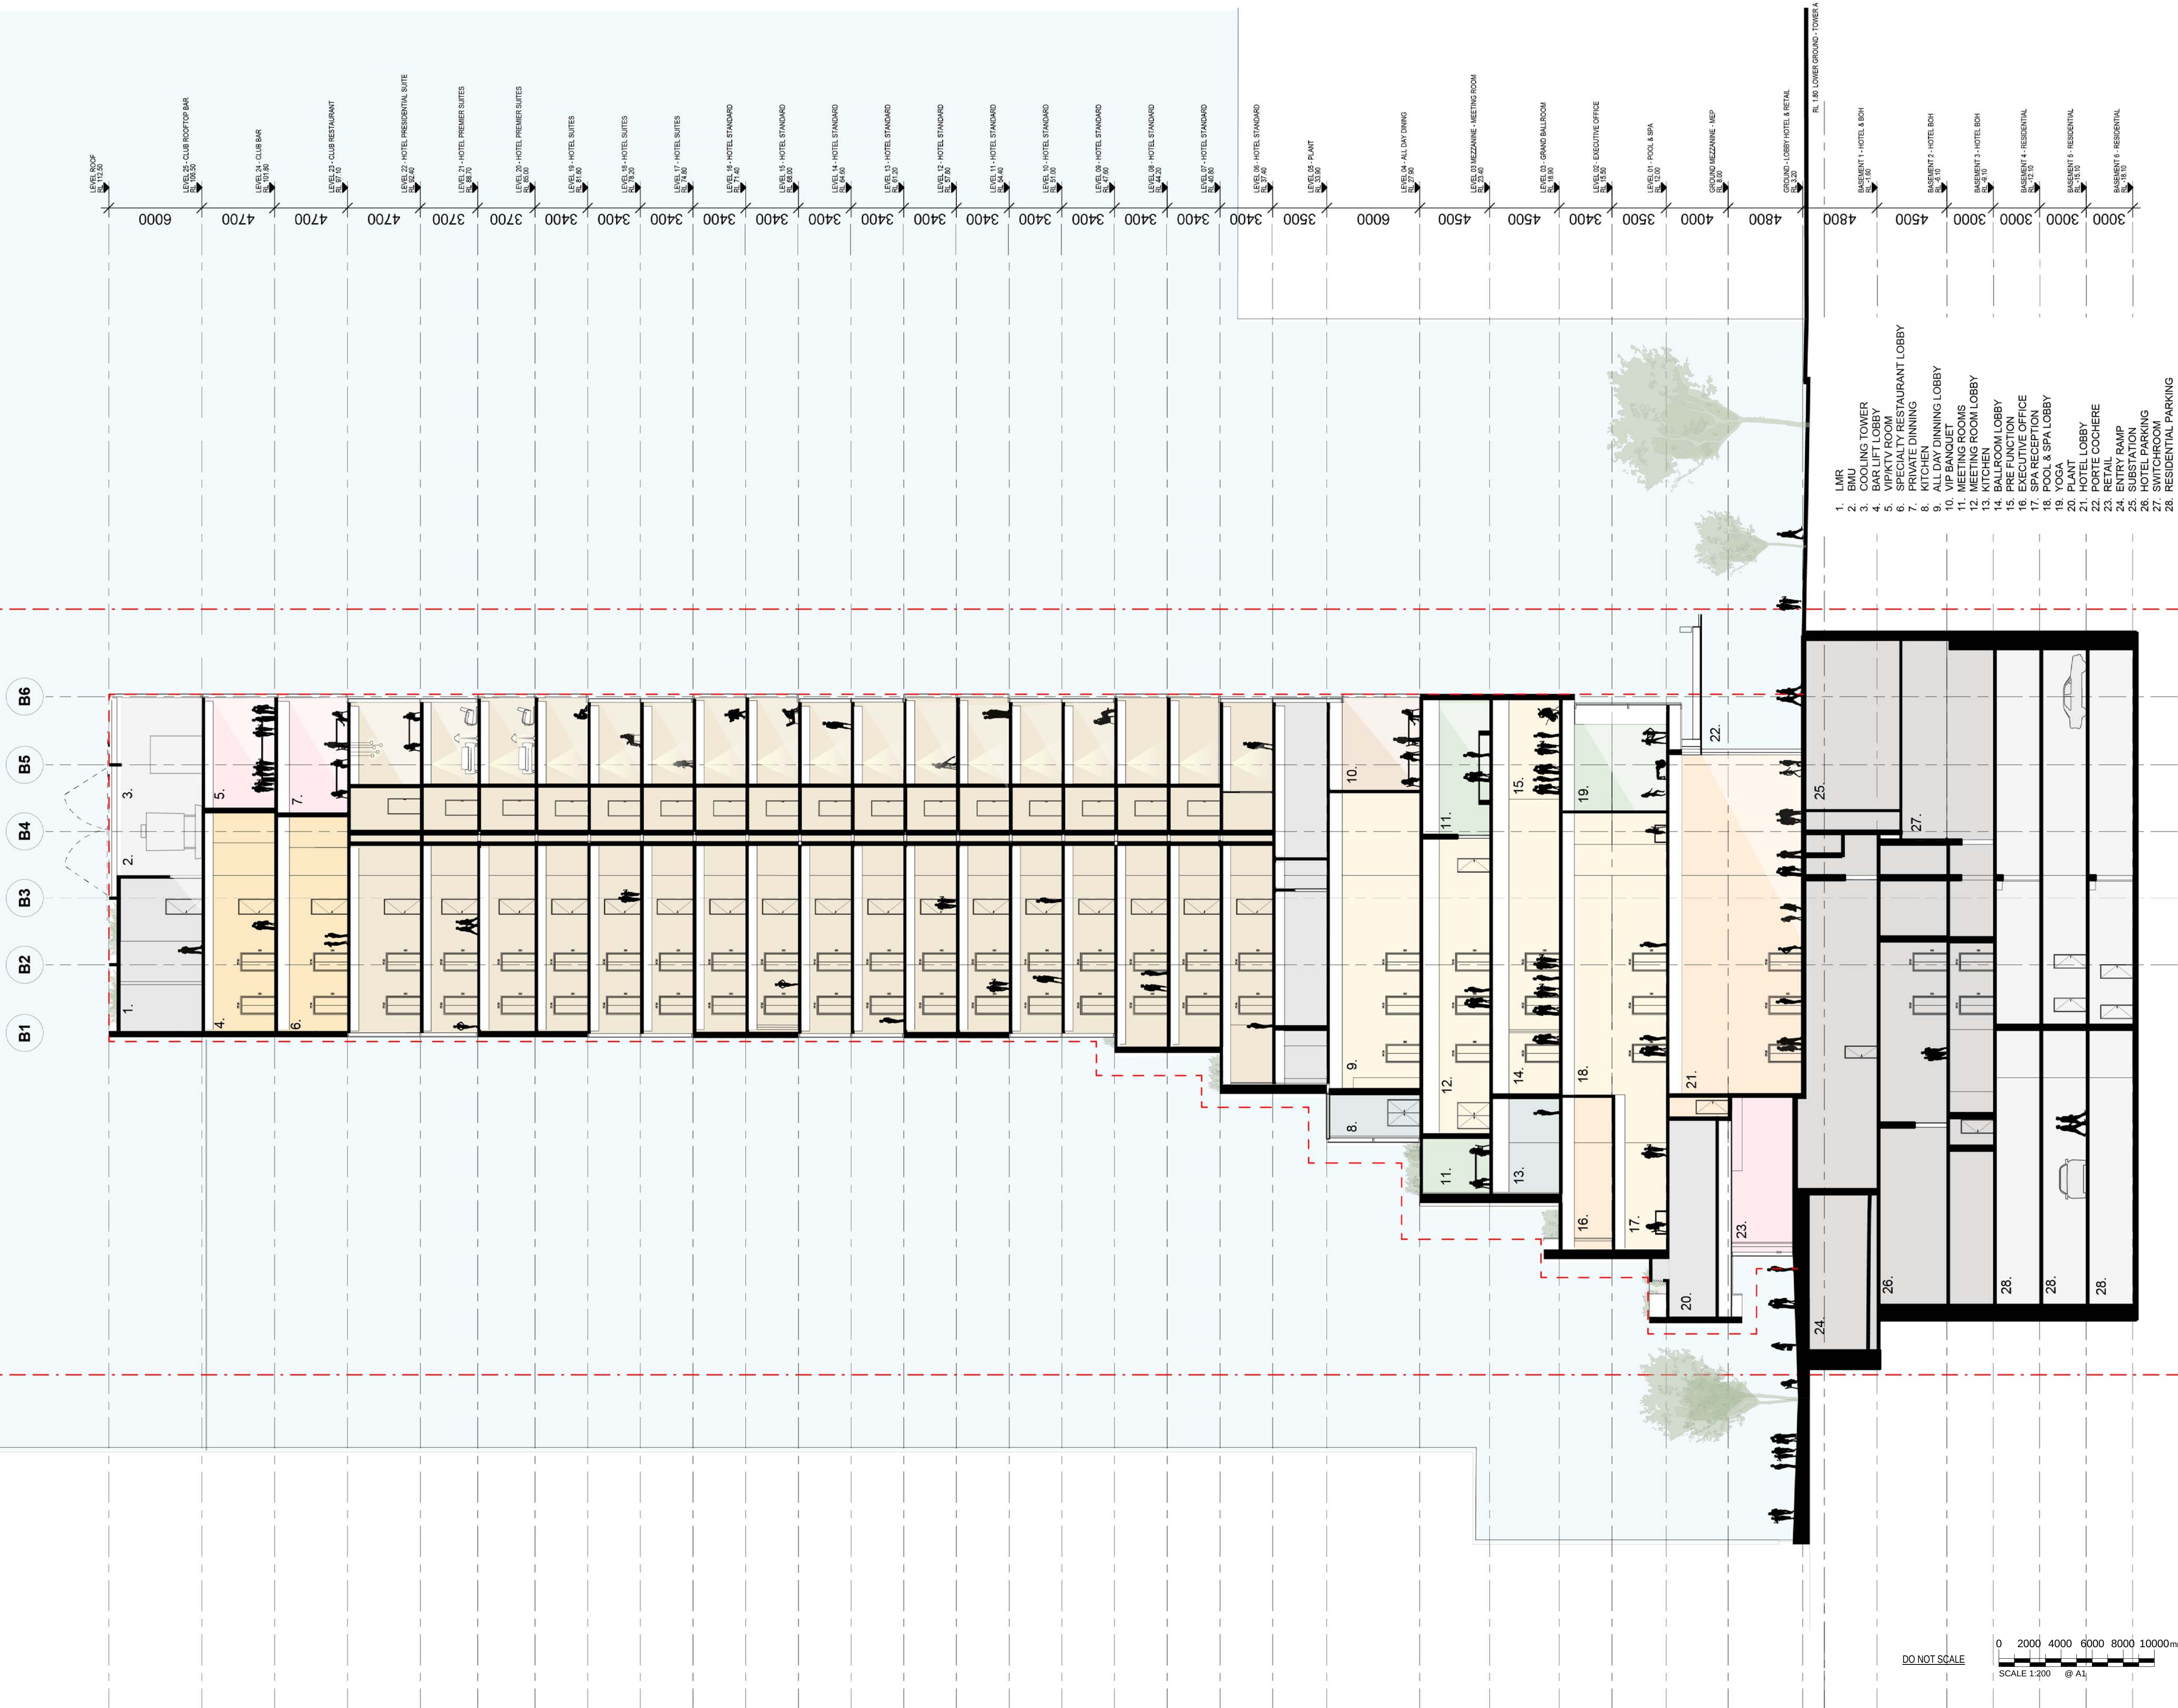

ARUP ENGINEERS
OCULUS LANDSCAPE
URBIS PLANNER

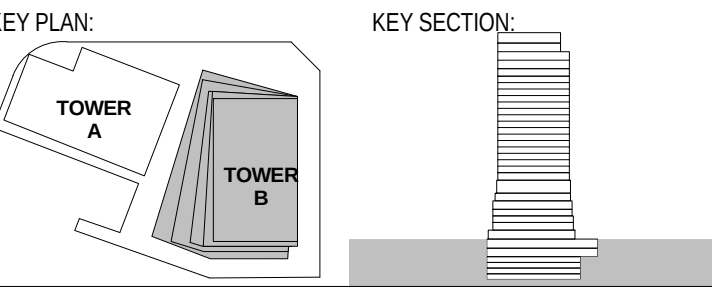

PROJECT: Wanda Vista Sydney
1 Alfred Street Sydney NSW 2000

A	28.10.2016	ISSUED FOR STAGE 2 DEVELOPMENT APPLICATION	SH
3	20.10.2016	DRAFT FOR DA SUBMISSION	SH
2	12.10.2016	ISSUED FOR INFORMATION	SH
1	20.09.2016	ISSUED FOR INFORMATION AND COORDINATION ONLY	SH

DRAWING TITLE: SECTION B - B
DATE: 17.10.2016 SCALE: 1:200 @A1 DRAWING No: 3001 REV: A
DRAWN BY: EM.DE.DP-SH PROJECT NO: CA3054

NOTES:
All dimensions and setbacks to be verified prior to commencement, omissions or discrepancies to be notified to the architect.
COPYRIGHT:
The copyright of this drawing together with any other documents prepared by crone partners architecture studios, zhy ltd (cp) remains the property of cp. crone partners grants licence for the use of this document for the purpose for which they are intended. The licence is not transferable without the permission of cp.

