


 UNDERGROUND GAS
 UNDERGROUND WATER
 UNDERGROUND SEWER
 UNDERGROUND ELECTRICITY
 UNDERGROUND COMMUNICATIONS



SHEET 5

SHEET 2

Pt 2
DP 1 1 5 1 6 3 8

SHEET 4

SHEET 6

CLIENT
DesignInc



A	INITIAL ISSUE	14.09.2016	-
REVISION		DATE	ZONE

- BENCH MARK
- FENCE LINE
- GRATED DRAIN
- GRATED PIT (SINGLE)
- DRAINAGE PIT
- POLE
- POLE WITH LIGHT

-  BOLLARD
 GAS
 SIGN
 BIN
 SEAT
 TELSTRA PIT (SINGLE)
 TELSTRA PIT (DOUBLE)

-  SEWER MANHOLE
-  SEWER LAMPHOLE
-  TAP
-  TELSTRA PIT (SINGLE)
-  UNKNOWN SERVICE
-  ELECTRICAL BOX
-  INVERT

Diagram illustrating the components of a tree cross-section:

- APPROXIMATE EXTENT OF FOLIAGE
- APPROXIMATE TRUNK DIAMETER
- TREE

Legend:

- FLEV FLOOR LEVEL
- PLEV PARAPET LEVEL
- RLEV ROOF LEVEL

Contour Interval	0.25m	BM	SSM103883
Datum	A.H.D	RL	66.445

Scale 1:800

Surveyed	LDS	16.08.2016
Drawn	MP	16.08.2016
Checked	RJ	14.09.2016

 **WILLIAM L. BACKHOUSE** T: (02) 9634 2866
Suite 8, 38 Brookhollow Ave.,
SURVEYORS, PLANNERS & Norwest Business Park
DEVELOPMENT CONSULTANTS. Baulkham Hills, NSW 2153

PART OF THE LANDDATA SURVEYS GROUP



T: (02) 6202 7600
11-13 Lawry Place
MACQUARIE, ACT 2614

DETAIL SURVEY

LINDFIELD LEARNING VILLAGE
OLD UTS BUILDING

LINDFIELD

Proj No. 16521.001


Rev A

Sheet No. 1 OF 6 16521_DT_001.DWG
© LANDdata SURVEYS Pty Limited ABN 97 118 699 728 A1

[illegible]

CLIENT

DESIGNINC

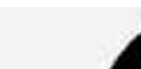

A	INITIAL ISSUE	14.09.2016	A
REVISION		DATE	ZONE

Contour Interval	0.25m	BM	SSM103883
Datum	A.H.D	RL	66.445
Scale	1:250		
Surveyed	LDS	16.08	
Drawn	MP	16.08	
Checked	RJ	14.09	
Approved			



Rev A

Sheet No. 5 OF 6 16521_DT_001.DWG
© LANDdata SURVEYS Pty Limited ABN 97 118 699 728 A1

