



Copyright Designinc Sydney Pty Limited
This drawing is protected by copyright. All rights are reserved. Unless permitted under the Copyright Act 1968, no part of this drawing may in any form or by any means be reproduced, published, broadcast or transmitted without the prior written permission of the copyright owner.
Please note
If the Status of this drawing is not signed off For Construction it may be subject to change, alteration or amendment at the discretion of Designinc Sydney Pty Limited. If so, Designinc Sydney Pty Limited is not liable for any loss, damage, harm or injury whether special, consequential, direct or indirect, suffered by you or any other person as a result of your use of this drawing for construction purposes.
Figured dimensions take preference to scale readings. Verify all dimensions on site. Report any discrepancies to the Architect for decision before proceeding with the work.
Nominated Architects
Anthony Guan 5421 | Sandeep Amin 7337 | Ian Armstrong 7260 | Richard Dore 8126

No	DATE	REVISIONS	BY
A	30/05/2017	ISSUED FOR DA	BS

LEGEND

- SITE BOUNDARY
- EXISTING TREE RETAINED
- EXISTING CONTOUR
- PROPOSED NEW CONTOUR
- EXISTING SPOT LEVEL
- PROPOSED SPOT LEVEL
- PROPOSED TREES
- PROPOSED SHRUBS
- PROPOSED GROUNDCOVERS
- CONCRETE PAVING
- SYNTHETIC TURF
- RUBBER SOFTFALL
- HARDWOOD TIMBER CLADDING
- NEW BOUNDARY SECURITY FENCE
- PEBBLE TRIM TO NON ACCESSIBLE ROOF
- EXISTING VEGETATION RETAINED
- EXISTING PAVING RETAINED

ARCHITECT
Designinc| Lacoste + Stevenson| bmc2
architects in association
Designinc Sydney Pty Limited ACN 003008820
L12 / 77 PACIFIC HWY NORTH SYDNEY NSW 2060 AUSTRALIA
PO BOX 651 NORTH SYDNEY NSW 2059 AUSTRALIA
T +612 8905 7100 F +612 8905 7199
www.designinc.com.au E sydney@designinc.com.au
Architecture Urban Design Interiors

CLIENT
NSW GOVERNMENT | Education

PROJECT
LINDFIELD LEARNING VILLAGE
Eton Road,
Lindfield NSW 2070

TITLE
LANDSCAPE MASTERPLAN


PROJECT NO.	S151441	REVISION
DRAWING NO.	LA-LV-0001	A
DRAWING STATUS	REVIEWED BY SIGNATURE DATE	
DA	MR	

Completion of the Drawing Status is evidence the design has been verified as conforming to the requirements of the Project M.S. Plan. Initiating the "Drawn By" box confirms that this drawing has been prepared in conformity with Designinc Sydney M.S. procedures.


QUALITY CERTIFIED ISO 9001

DEVELOPMENT APPLICATION


NOT FOR CONSTRUCTION

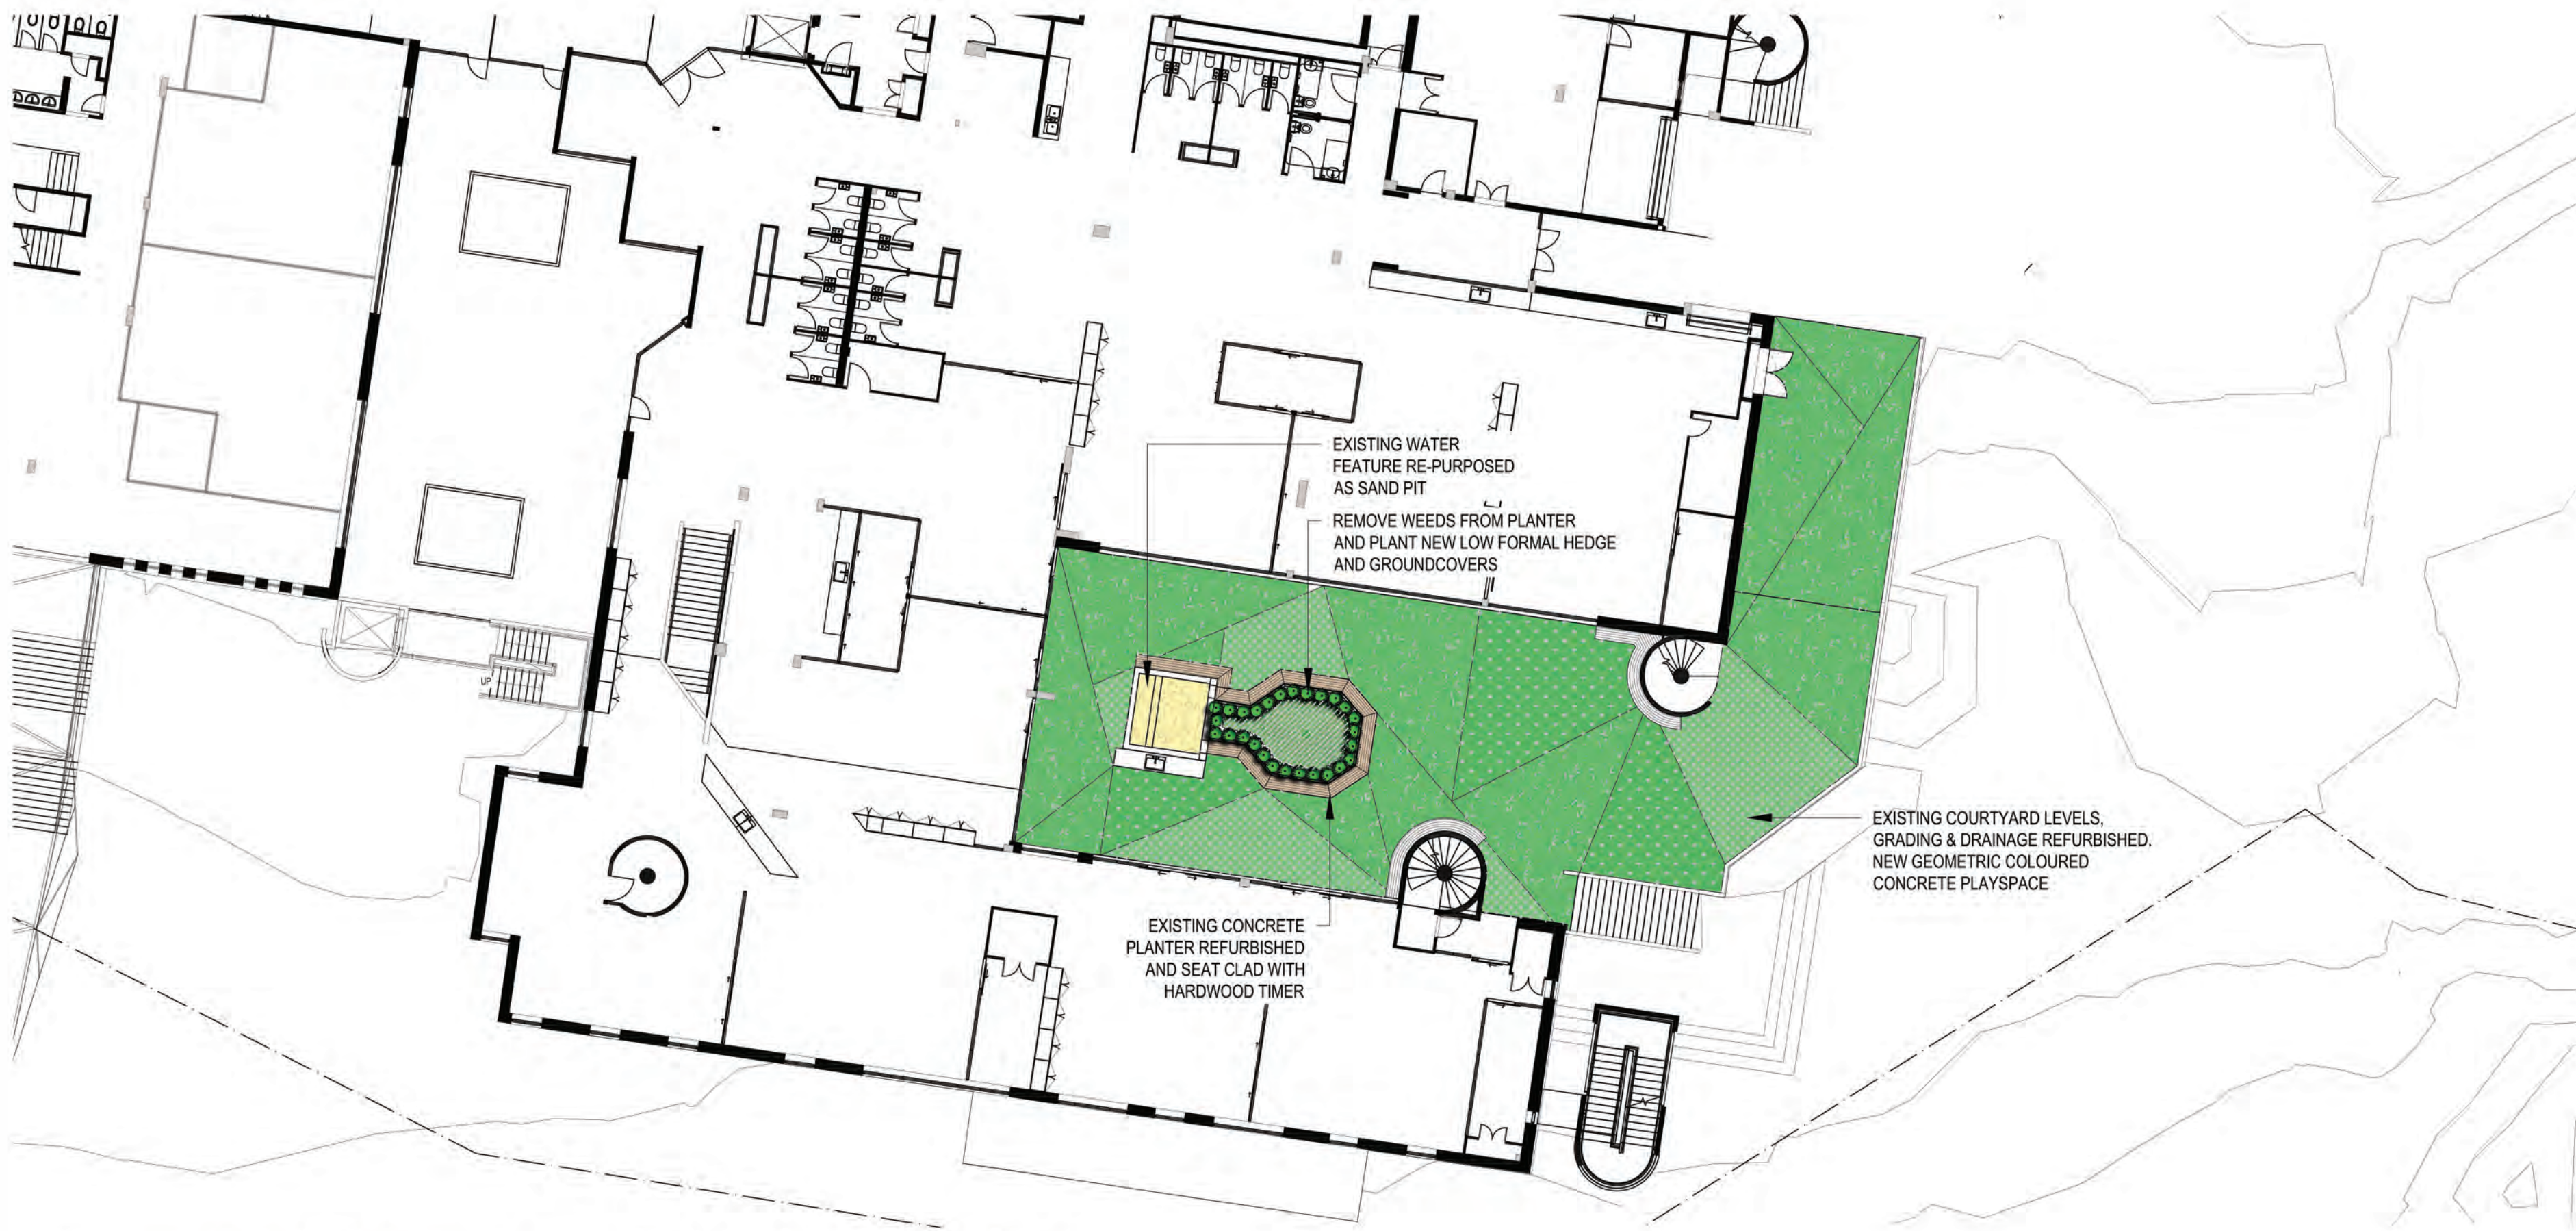

0002 PROPOSED LANDSCAPE PLAN - LEVEL 2
SCALE 1:200

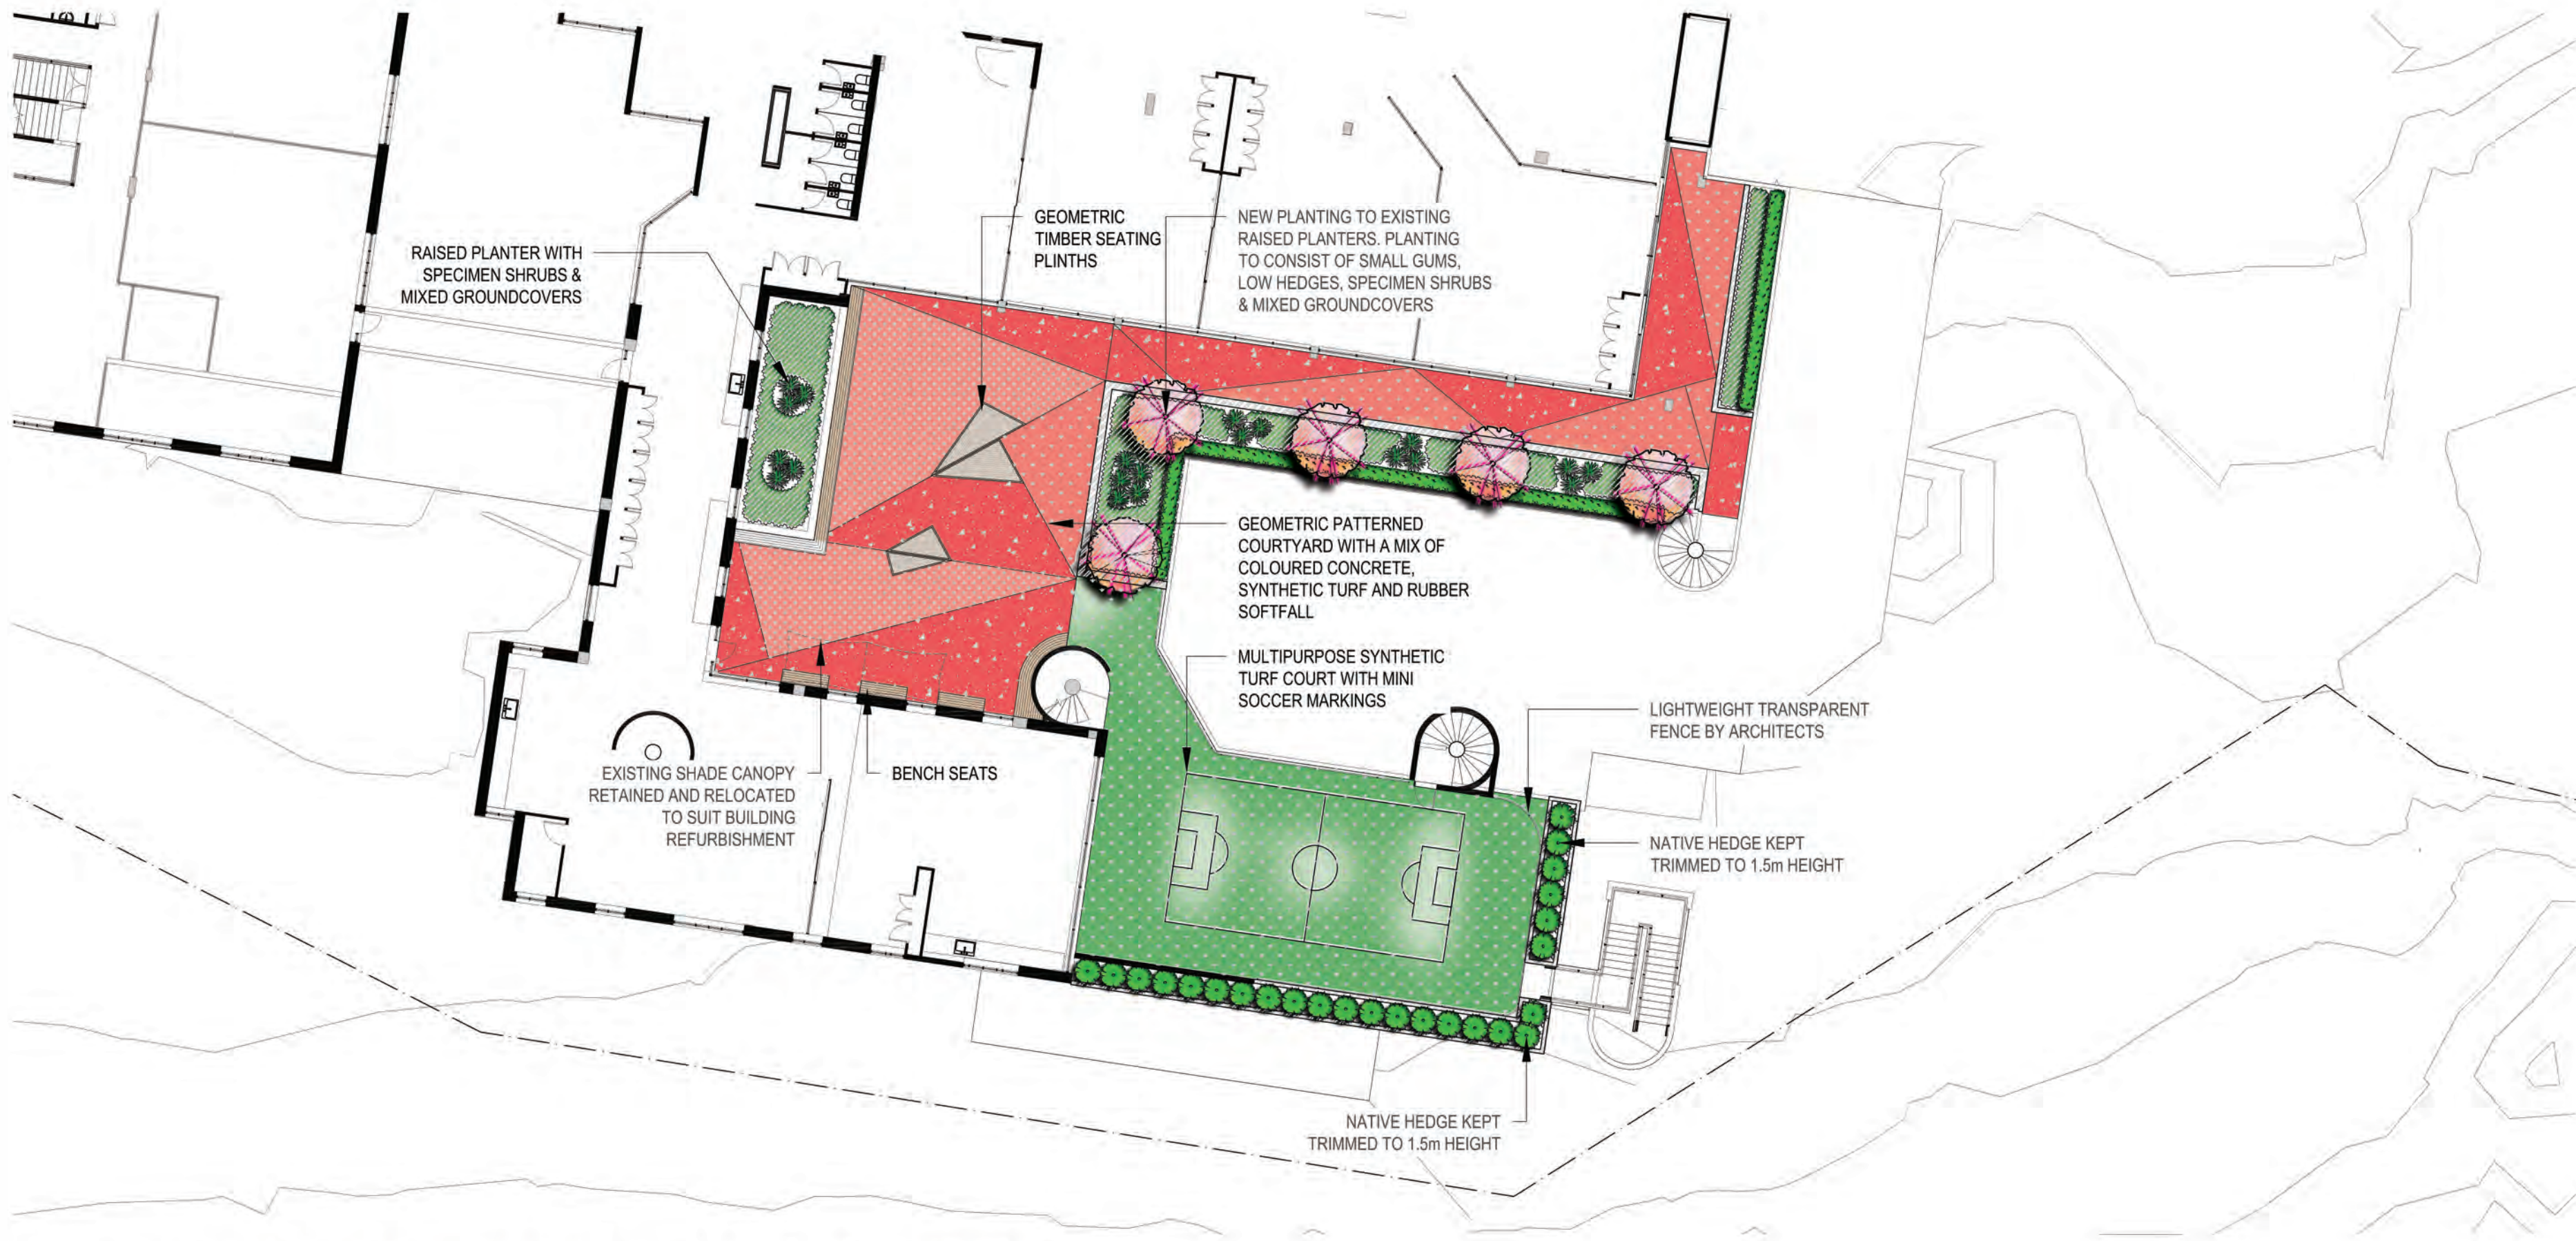

0002 PROPOSED LANDSCAPE PLAN - LEVEL 3
SCALE 1:200

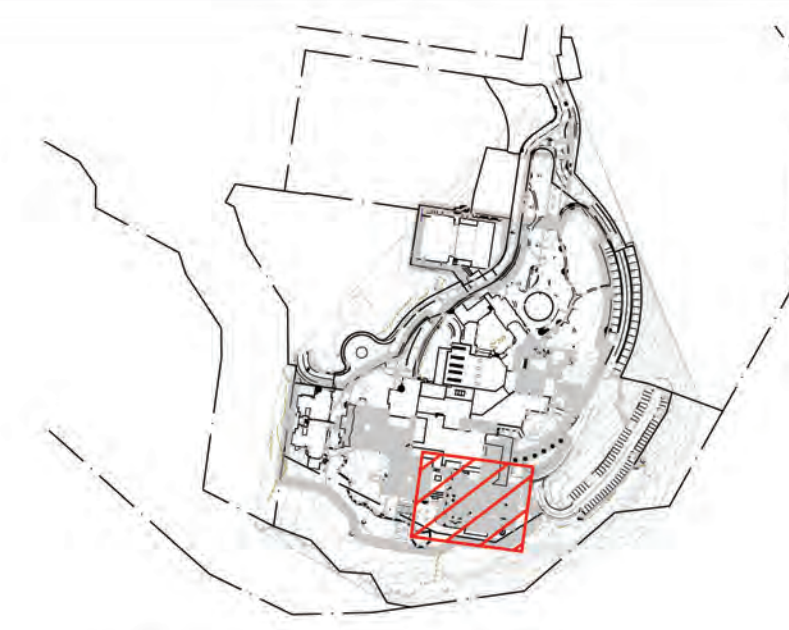

CONTEXT PLAN
SCALE 1:5000

© Copyright Designinc Sydney Pty Limited
This drawing is protected by copyright. All rights are reserved. Unless permitted under the Copyright Act 1968, no part of this drawing may in any form or by any means be reproduced, published, broadcast or transmitted without the prior written permission of the copyright owner.
Please note
If the Status of this drawing is not signed off For Construction it may be subject to change, alteration or amendment at the discretion of Designinc Sydney Pty Limited. If so, Designinc Sydney Pty Limited is not liable for any loss, damage, harm or injury whether special, consequential, direct or indirect, suffered by you or any other person as a result of your use of this drawing for construction purposes.
Figured dimensions take preference to scale readings. Verify all dimensions on site.
Report any discrepancies to the Architect for decision before proceeding with the work.
Nominated Architects
Anthony Guan 5421 | Sandeep Amin 7337 | Ian Armstrong 7260 | Richard Dore 8126

LEGEND

- SITE BOUNDARY
- EXISTING TREE RETAINED
- EXISTING CONTOUR
- PROPOSED NEW CONTOUR
- EXISTING SPOT LEVEL
- PROPOSED SPOT LEVEL
- PROPOSED TREES
- PROPOSED SHRUBS
- PROPOSED GROUNDCOVERS
- CONCRETE PAVING
- SYNTHETIC TURF
- RUBBER SOFTFALL
- HARDWOOD TIMBER CLADDING
- NEW BOUNDARY SECURITY FENCE
- PEBBLE TRIM TO NON ACCESSIBLE ROOF
- EXISTING VEGETATION RETAINED
- EXISTING PAVING RETAINED

ARCHITECT
Designinc| Lacoste + Stevenson| bmc2
architects in association
Designinc Sydney Pty Limited ACN 003008820
L12 / 77 PACIFIC HWY NORTH SYDNEY NSW 2060 AUSTRALIA
PO BOX 651 NORTH SYDNEY NSW 2059 AUSTRALIA
T +612 8905 7100 F +612 8905 7199
www.designinc.com.au E sydney@sydney.designinc.com.au
Architecture Urban Design Interiors

CLIENT
NSW GOVERNMENT | Education

PROJECT
LINDFIELD LEARNING VILLAGE
Eton Road,
Lindfield NSW 2070

TITLE
**LANDSCAPE PLAN
LEVEL 2 & LEVEL 3**

N	DRAWN BY	BS
	SCALES	1 : 200 @ A1
	PLOT DATE	30/05/2017
PROJECT N°.	S151441	REVISION
DRAWING N°.	LA-LV-0002	A
DRAWING STATUS	REVIEWED BY	SIGNATURE
DA	MR.	DATE



QUALITY CERTIFIED ISO 9001
Completion of the Drawing Status is evidence the design has been verified as conforming to the requirements of the Project M.S. Plan. Initiating the "Drawn By" box confirms that this drawing has been prepared in conformity with Designinc Sydney M.S. procedures.

DEVELOPMENT APPLICATION

NOT FOR CONSTRUCTION



0003 PROPOSED LANDSCAPE PLAN - LEVEL 4
SCALE 1:200

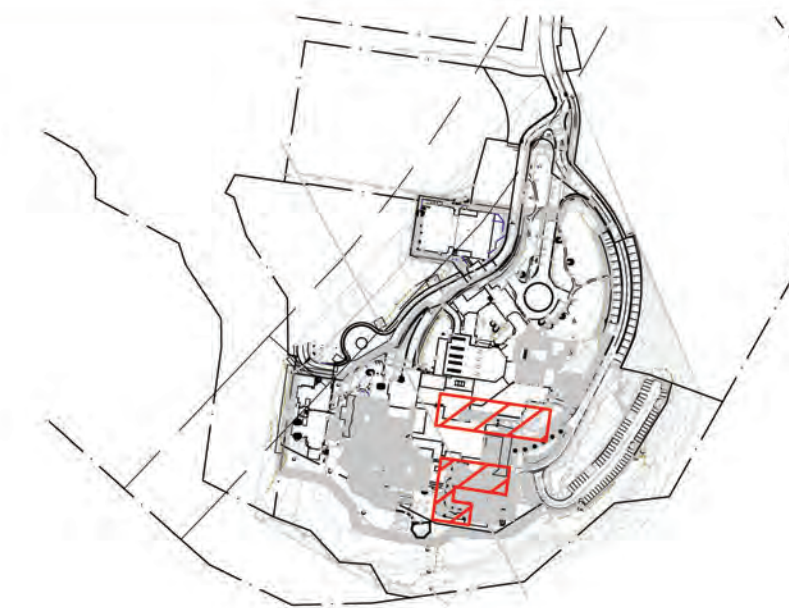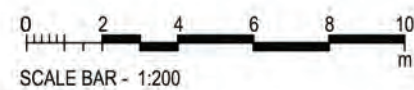

CONTEXT PLAN
SCALE 1:5000

Copyright Designinc Sydney Pty Limited
This drawing is protected by copyright. All rights are reserved. Unless permitted under the Copyright Act 1968, no part of this drawing may in any form or by any means be reproduced, published, broadcast or transmitted without the prior written permission of the copyright owner.
Please note
If the Status of this drawing is not signed off For Construction it may be subject to change, alteration or amendment at the discretion of Designinc Sydney Pty Limited. If so, Designinc Sydney Pty Limited is not liable for any loss, damage, harm or injury whether special, consequential, direct or indirect, suffered by you or any other person as a result of your use of this drawing for construction purposes.
Figured dimensions take preference to scale readings. Verify all dimensions on site.
Report any discrepancies to the Architect for decision before proceeding with the work.
Nominated Architects
Anthony Guan 5421 | Sandeep Arin 7337 | Ian Armstrong 7280 | Richard Dore 8126

No	DATE	REVISIONS	BY
A	30/05/2017	ISSUED FOR DA	BS

LEGEND

- SITE BOUNDARY
- EXISTING TREE RETAINED
- EXISTING CONTOUR
- PROPOSED NEW CONTOUR
- EXISTING SPOT LEVEL
- PROPOSED SPOT LEVEL
- PROPOSED TREES
- PROPOSED SHRUBS
- PROPOSED GROUNDCOVERS
- CONCRETE PAVING
- SYNTHETIC TURF
- RUBBER SOFTFALL
- HARDWOOD TIMBER CLADDING
- NEW BOUNDARY SECURITY FENCE
- PEBBLE TRIM TO NON ACCESSIBLE ROOF
- EXISTING VEGETATION RETAINED
- EXISTING PAVING RETAINED

ARCHITECT
Designinc| Lacoste + Stevenson| bmc2
architects in association
Designinc Sydney PTY LIMITED ACN 003008820
L12 / 77 PACIFIC HWY NORTH SYDNEY NSW 2060 AUSTRALIA
PO BOX 651 NORTH SYDNEY NSW 2059 AUSTRALIA
T + 612 8905 7100 F + 612 8905 7199
www.designinc.com.au E sydney@sydney.designinc.com.au
Architecture Urban Design Interiors

CLIENT
NSW GOVERNMENT | Education

PROJECT
LINDFIELD LEARNING VILLAGE
Eton Road,
Lindfield NSW 2070

TITLE
LANDSCAPE PLAN
LEVEL 4

DRAWN BY	BS		
SCALES	1:200 @ A1		
PLOT DATE	30/05/2017		
PROJECT N°.	S151441	REVISION	A
DRAWING N°.	LA-LV-0003		
DRAWING STATUS	REVIEWED BY	SIGNATURE	DATE
DA	MR		

Completion of the Drawing Status is evidence the design has been verified as conforming to the requirements of the Project M.S. Plan. Initiating the "Drawn By" box confirms that this drawing has been prepared in conformity with Designinc Sydney M.S. procedures.

QUALITY CERTIFIED
ISO 9001

DEVELOPMENT APPLICATION

NOT FOR CONSTRUCTION