






GENERAL NOTES
 ALL DIMENSIONS AND EXISTING CONDITIONS SHALL BE CHECKED AND VERIFIED BY THE CONTRACTOR BEFORE PROCEEDING WITH THE WORK
 ALL LEVELS RELATIVE TO AUSTRALIAN HEIGHT DATUM
 DO NOT SCALE DRAWINGS
 USE FIGURED DIMENSIONS ONLY


Legend

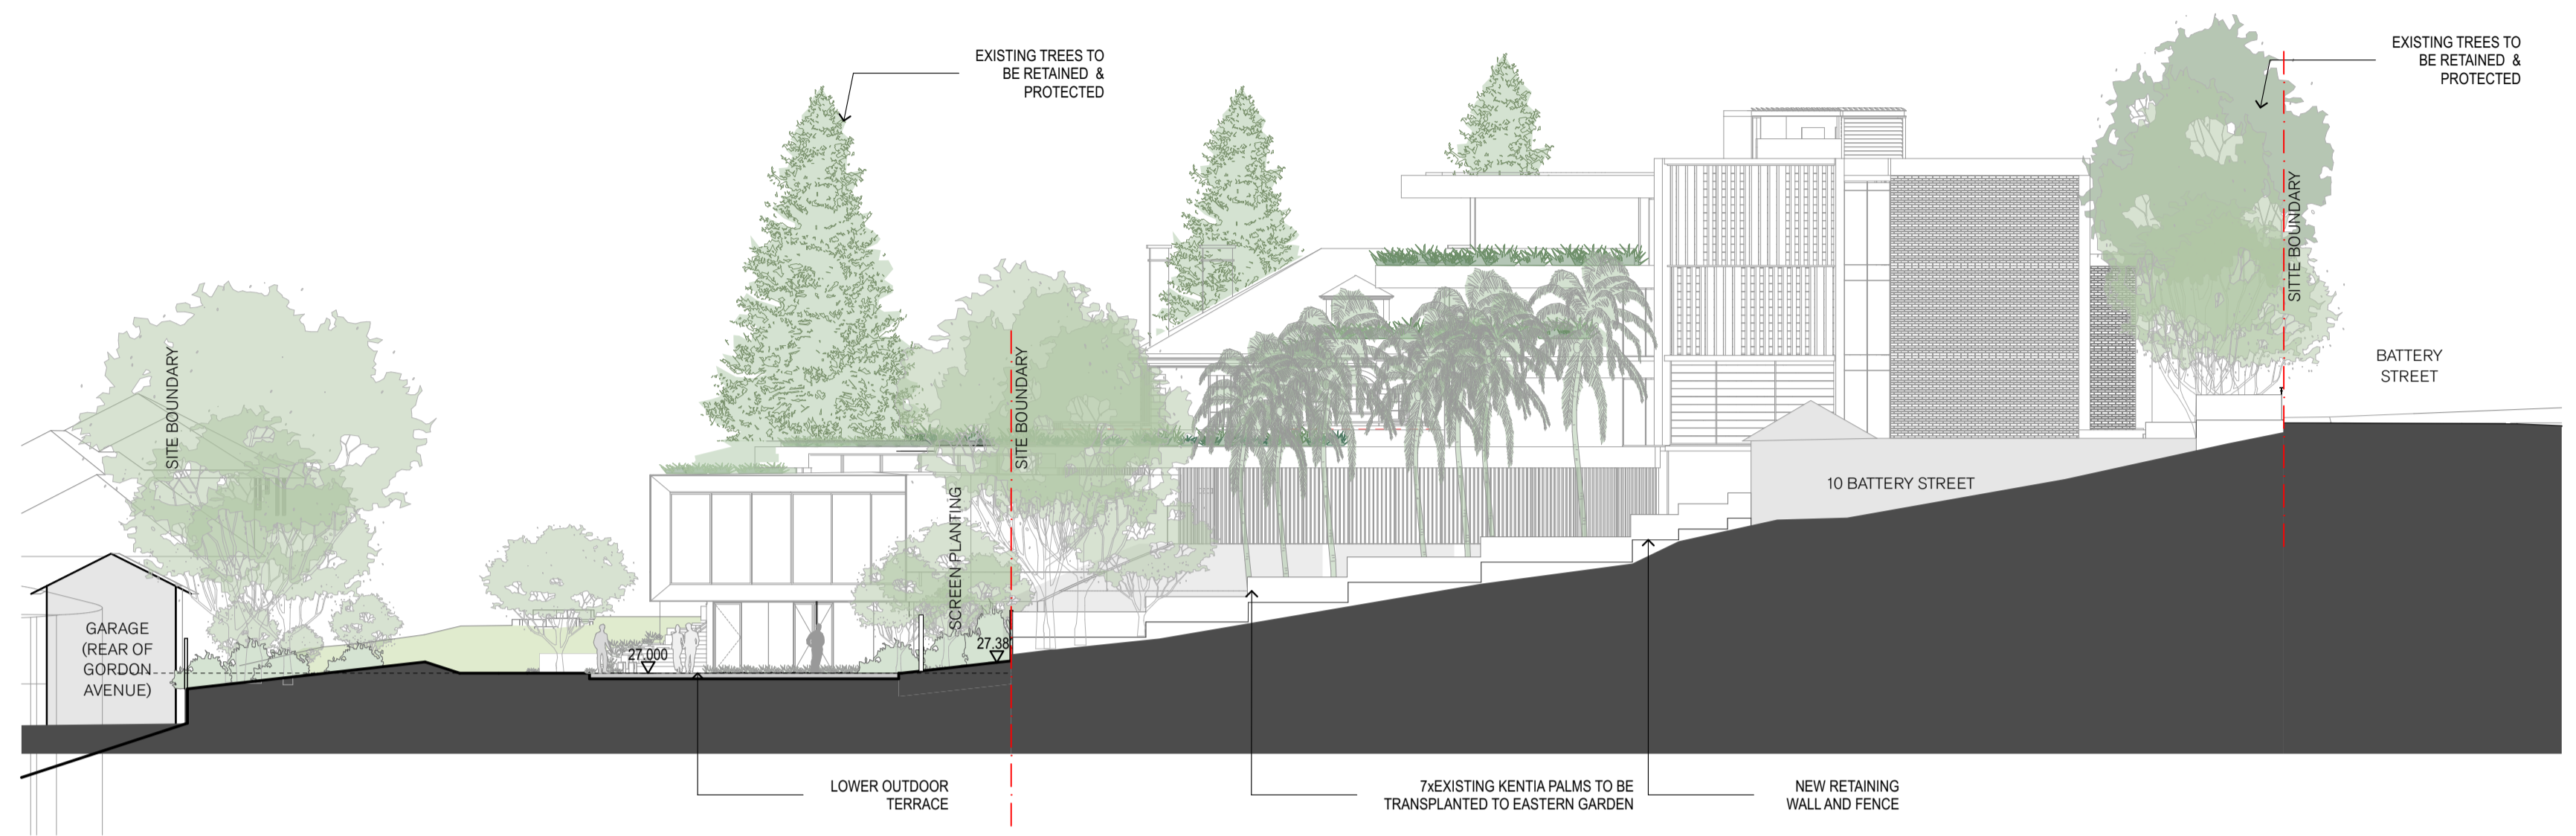

Section L1

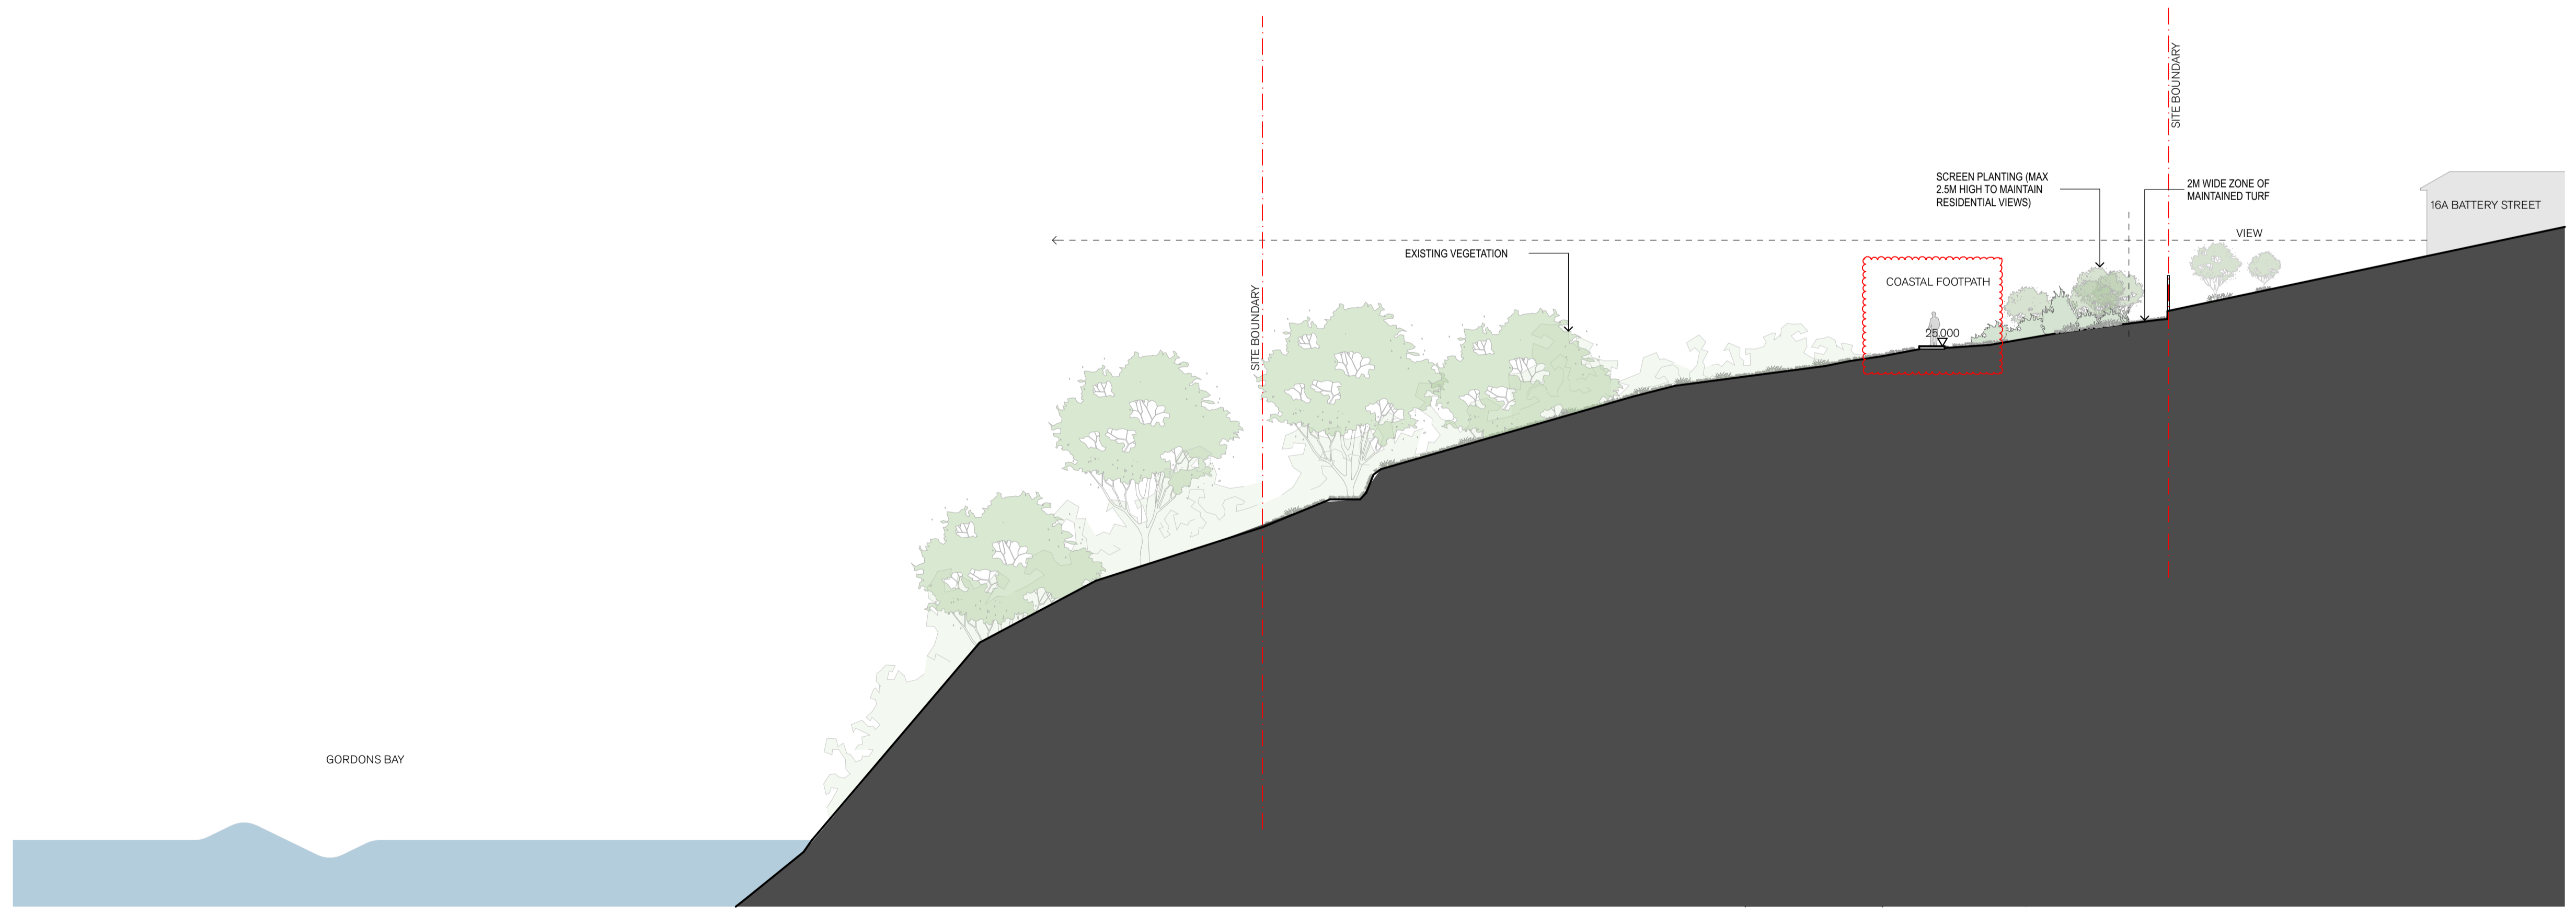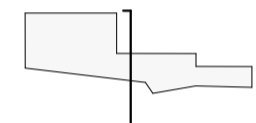

Section L2

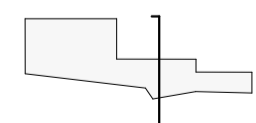

rev	date	name	by	chk
B	26/5/17	RTS		AWY
A	4/5/17	SSD		AWY

fjmt studio architecture interiors landscape urban community
 sydney melbourne uk
 Level 5, 70 King Street • +61 2 9251 7077 • fjmtstudio.com

project
UNSW CLIFFBROOK ESTATE
 45 Beach Street
 Coogee, Sydney NSW 2034

title
Landscape Plans
Section L1 and L2

scale	1:200 @ A1	first issued	4/5/17
project code	sheet no.	revision	
UNSWCCR	8101	B	