
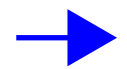
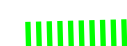


NOTE: ALL STORMWATER WORKS ARE SUBJECT TO COORDINATION WITH HERITAGE REQUIREMENTS

GENERAL NOTES
ALL DIMENSIONS AND EXISTING CONDITIONS SHALL BE CHECKED AND VERIFIED BY THE CONTRACTOR BEFORE PROCEEDING WITH THE WORK
ALL LEVELS RELATIVE TO 'AUSTRALIAN HEIGHT DATUM'

LEGEND

-  - PROPOSED OVERLAND FLOW PATH
-  - EXISTING STORMWATER PIPELINE TO REMAIN
-  - EXISTING STORMWATER PIPELINE TO BE REMOVED
-  - EXISTING STORMWATER PIPELINE TO BE RETAINED AND CONCRETE ENCASED.
-  - EXISTING STORMWATER PIT TO REMAIN AND RECONSTRUCTED TO SUIT NEW WORKS/LEVELS
-  - PROPOSED STORMWATER PIPELINE
-  - PROPOSED STORMWATER PIT
-  - PROPOSED EXTERNAL GRATED DRAIN
-  - PROPOSED BUILDING'S DRAINAGE POINT OF CONNECTION
-  - PROPOSED STORMWATER GRATE TO CAPTURE OVERLAND FLOW PATH TO FUTURE DETAIL
-  - PROPOSED STORMWATER ENERGY DISSIPATOR TO FUTURE DETAIL

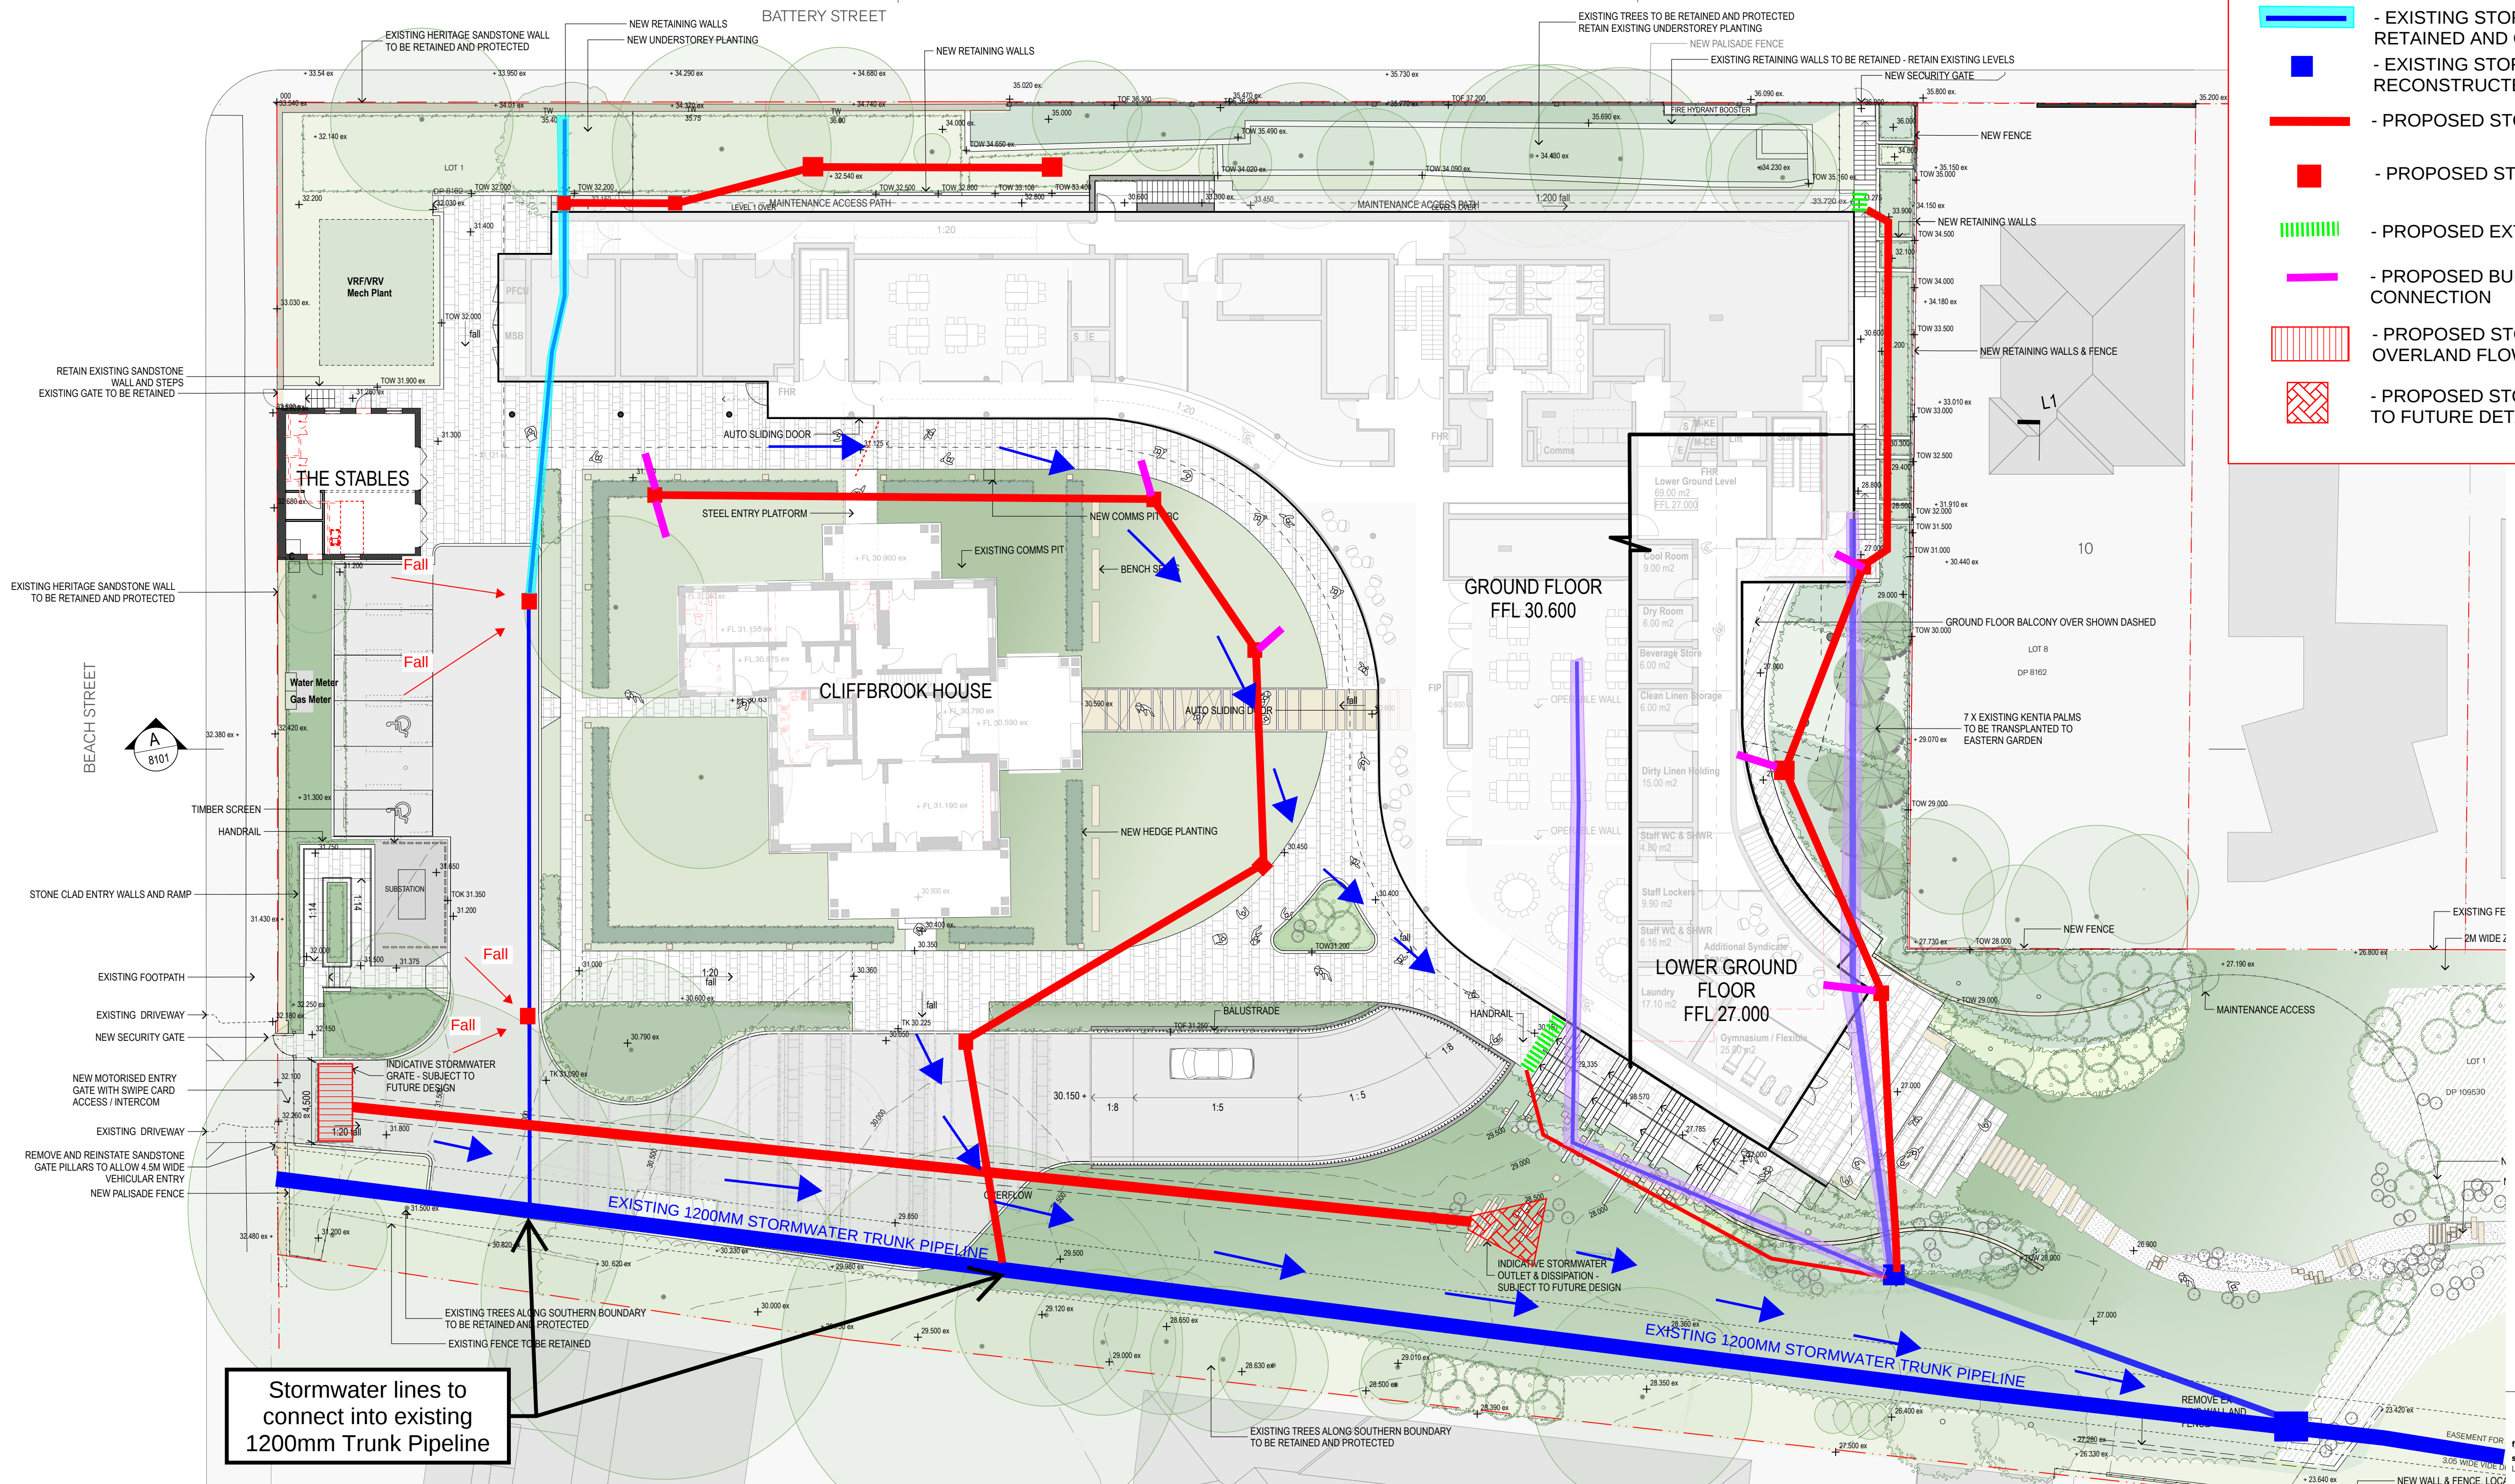

SKC201 - P3: Civil Engineering Siteworks Concept Plan 161031