


02510m



GENERAL NOTES

ALL DIMENSIONS AND EXISTING CONDITIONS SHALL BE  
CHECKED AND VERIFIED BY THE CONTRACTOR  
BEFORE PROCEEDING WITH THE WORK  
ALL LEVELS RELATIVE TO 'AUSTRALIAN HEIGHT DATUM'  
DO NOT SCALE DRAWINGS  
USE FIGURED DIMENSIONS ONLY


legend

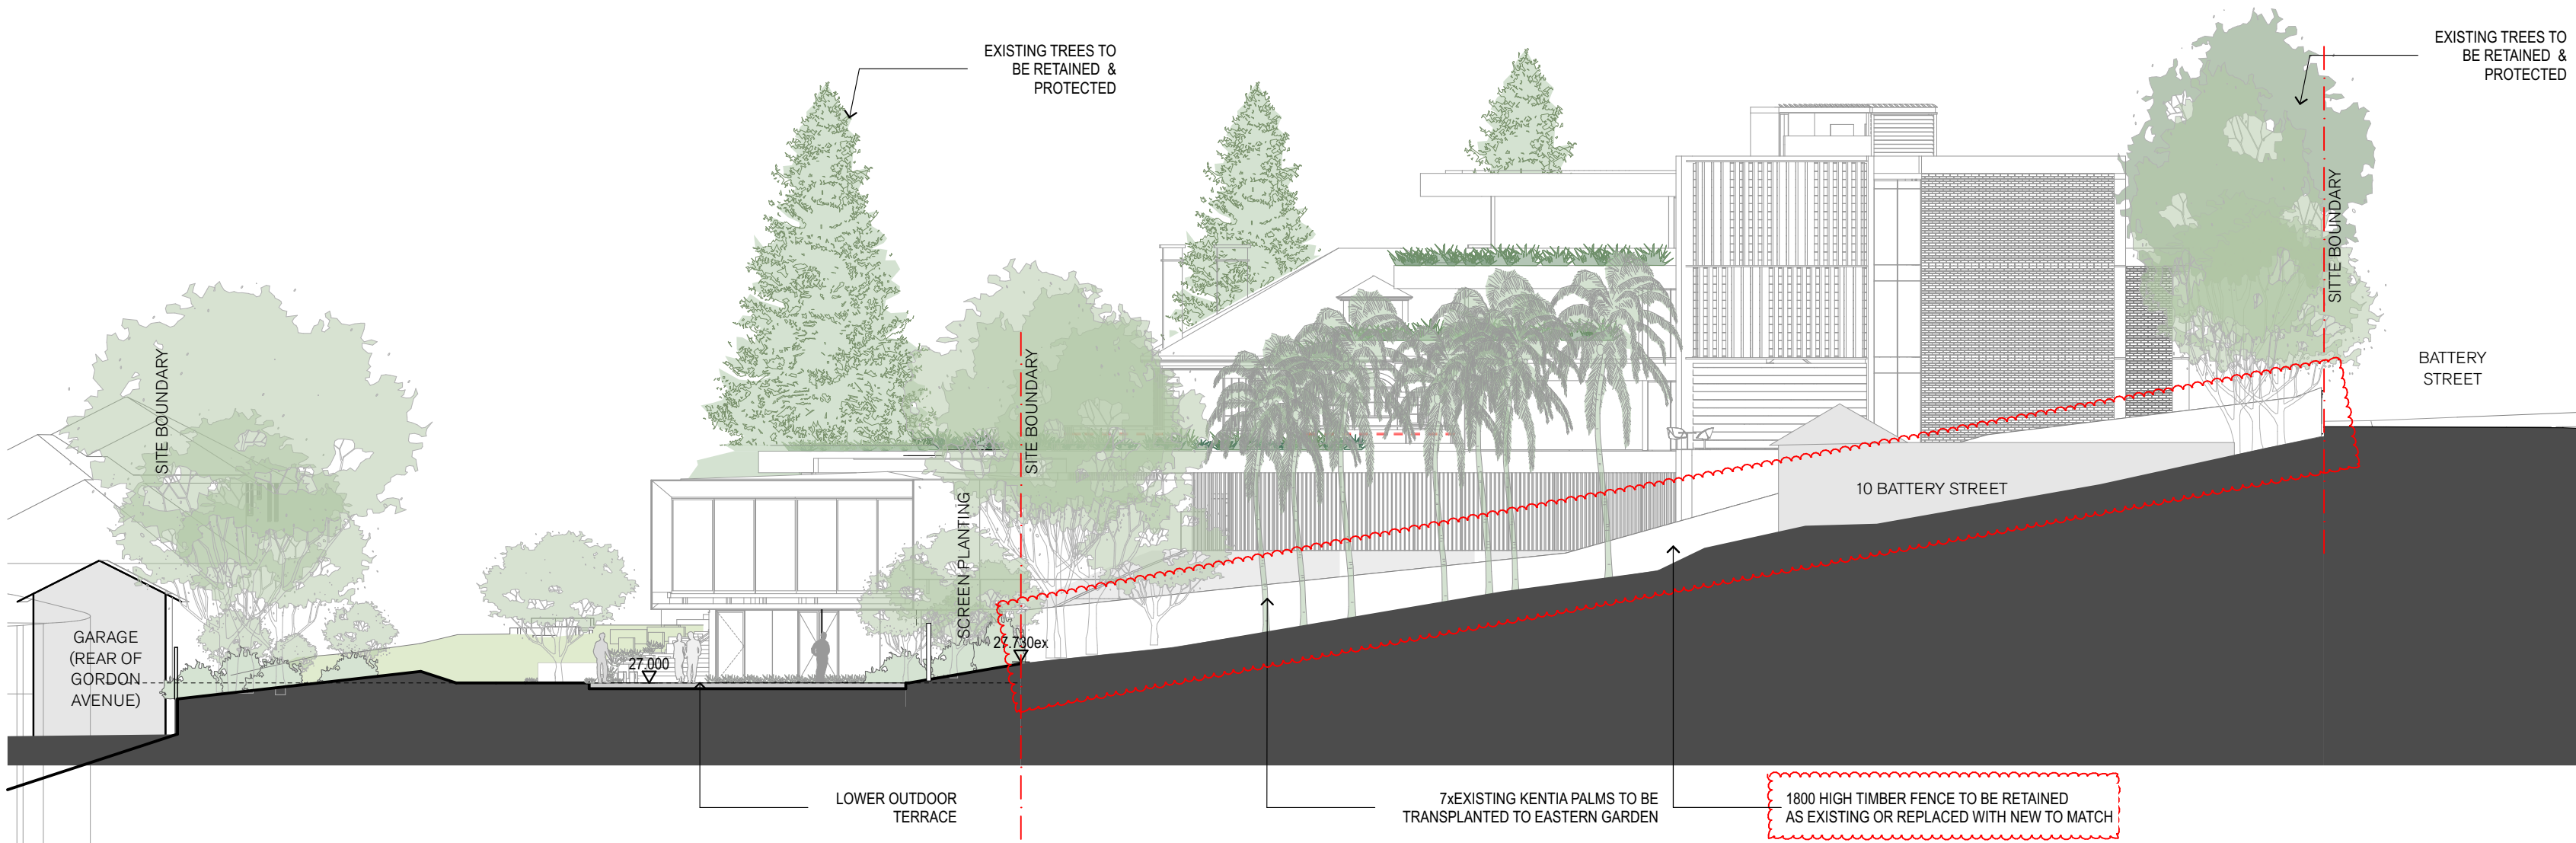

Section L1

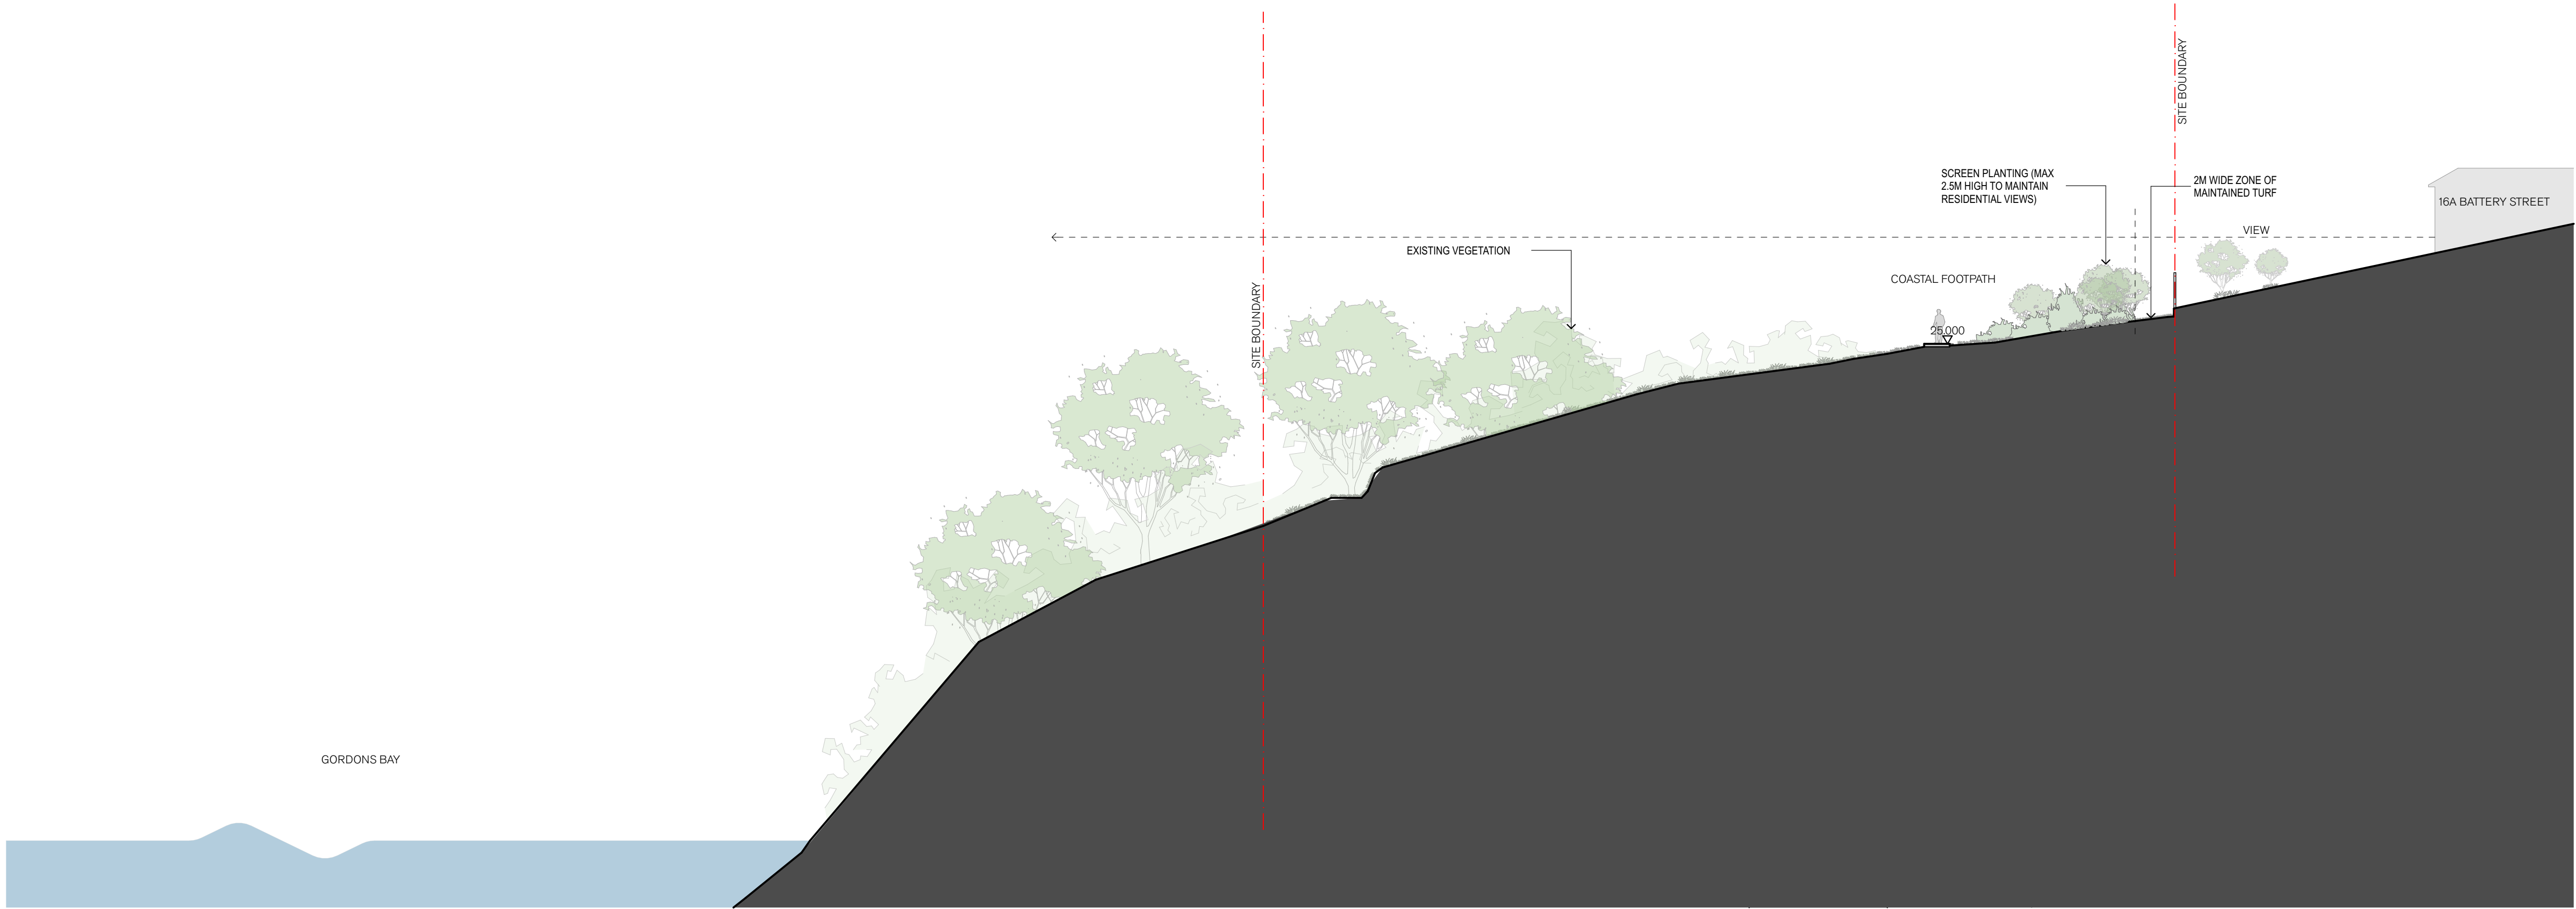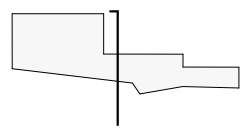

Section L2

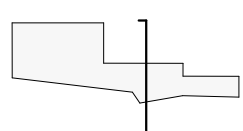

|     |          |                       |     |
|-----|----------|-----------------------|-----|
| C   | 30/11/18 | Response to DPE Query | EG  |
| B   | 26/9/17  | RTS                   | AWY |
| A   | 4/5/17   | SSD                   | AWY |
| rev | date     | name                  | by  |

fjmt studio architecture interiors landscape urban community

sydney melbourne uk

Level 5, 70 King Street t +61 2 9251 7077 w fjmtstudio.com

fjmt

project

**UNSW CLIFFBROOK ESTATE**  
45 Beach Street  
Coogee, Sydney NSW 2034

title

**Landscape Plans**  
**Section L1 and L2**

scale

1:200 @ A1

first issued

4/5/17

project code

sheet no.

revision

**UNSWCCR**

**8101**

**C**