


BATTERY STREET

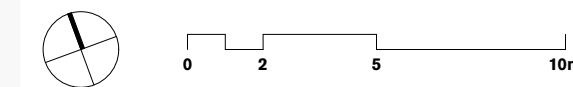

GENERAL NOTES
ALL DIMENSIONS AND EXISTING CONDITIONS SHALL BE
CHECKED AND VERIFIED BY THE CONTRACTOR
BEFORE PROCEEDING WITH THE WORK
ALL LEVELS RELATIVE TO 'AUSTRALIAN HEIGHT DATUM'
DO NOT SCALE DRAWINGS
USE FIGURED DIMENSIONS ONLY

Legend

- SITE BOUNDARY
- EXISTING SPOT LEVEL
- PROPOSED SPOT LEVEL
- TOW
- TOP OF WALL
- TOP OF FENCE
- PROPOSED CONTOURS
- NEW FENCE
- ASPHALT
- STONE PAVING
- FEATURE STONE BANDING
- STONE PAVING
- GRAVEL PATHWAY WITH TIMBER EDGING
- TURF
- TREE TO BE RETAINED
- TRANSPLANTED PLAN (Howea forsteriana)
- PROPOSED TREE
- ACCENT PLANTING
- REVEGETATION (refer Flora & Fauna report, NARLA July 2016)
- AMENITY PLANTING
- HEDGE PLANTING
- SANDSTONE BLOCKS
- CUSTOM SANDSTONE BOLLARD WITH LIGHTING
- POCKET OF FEATURE PLANTING WITH INTERPRETIVE SIGNAGE
- HOSE COCK
- DRINKING FOUNTAIN
- BIKE HOOP



rev	date	name	by	chk
A	4/5/17	SSD		AWY

fjmt studio architecture interiors landscape urban
sydney melbourne oxford
Level 5, 70 King Street & +61 2 9251 7077 w fjmtstudio.com

project
UNSW CLIFFBROOK CAMPUS
45 Beach Street
Coogee, Sydney NSW 2034

title
Landscape Plans
Landscape Groundplane East

scale 1:200 @ A1 first issued 4/5/17

project code sheet no. revision

UNSWCCR 8002 A