



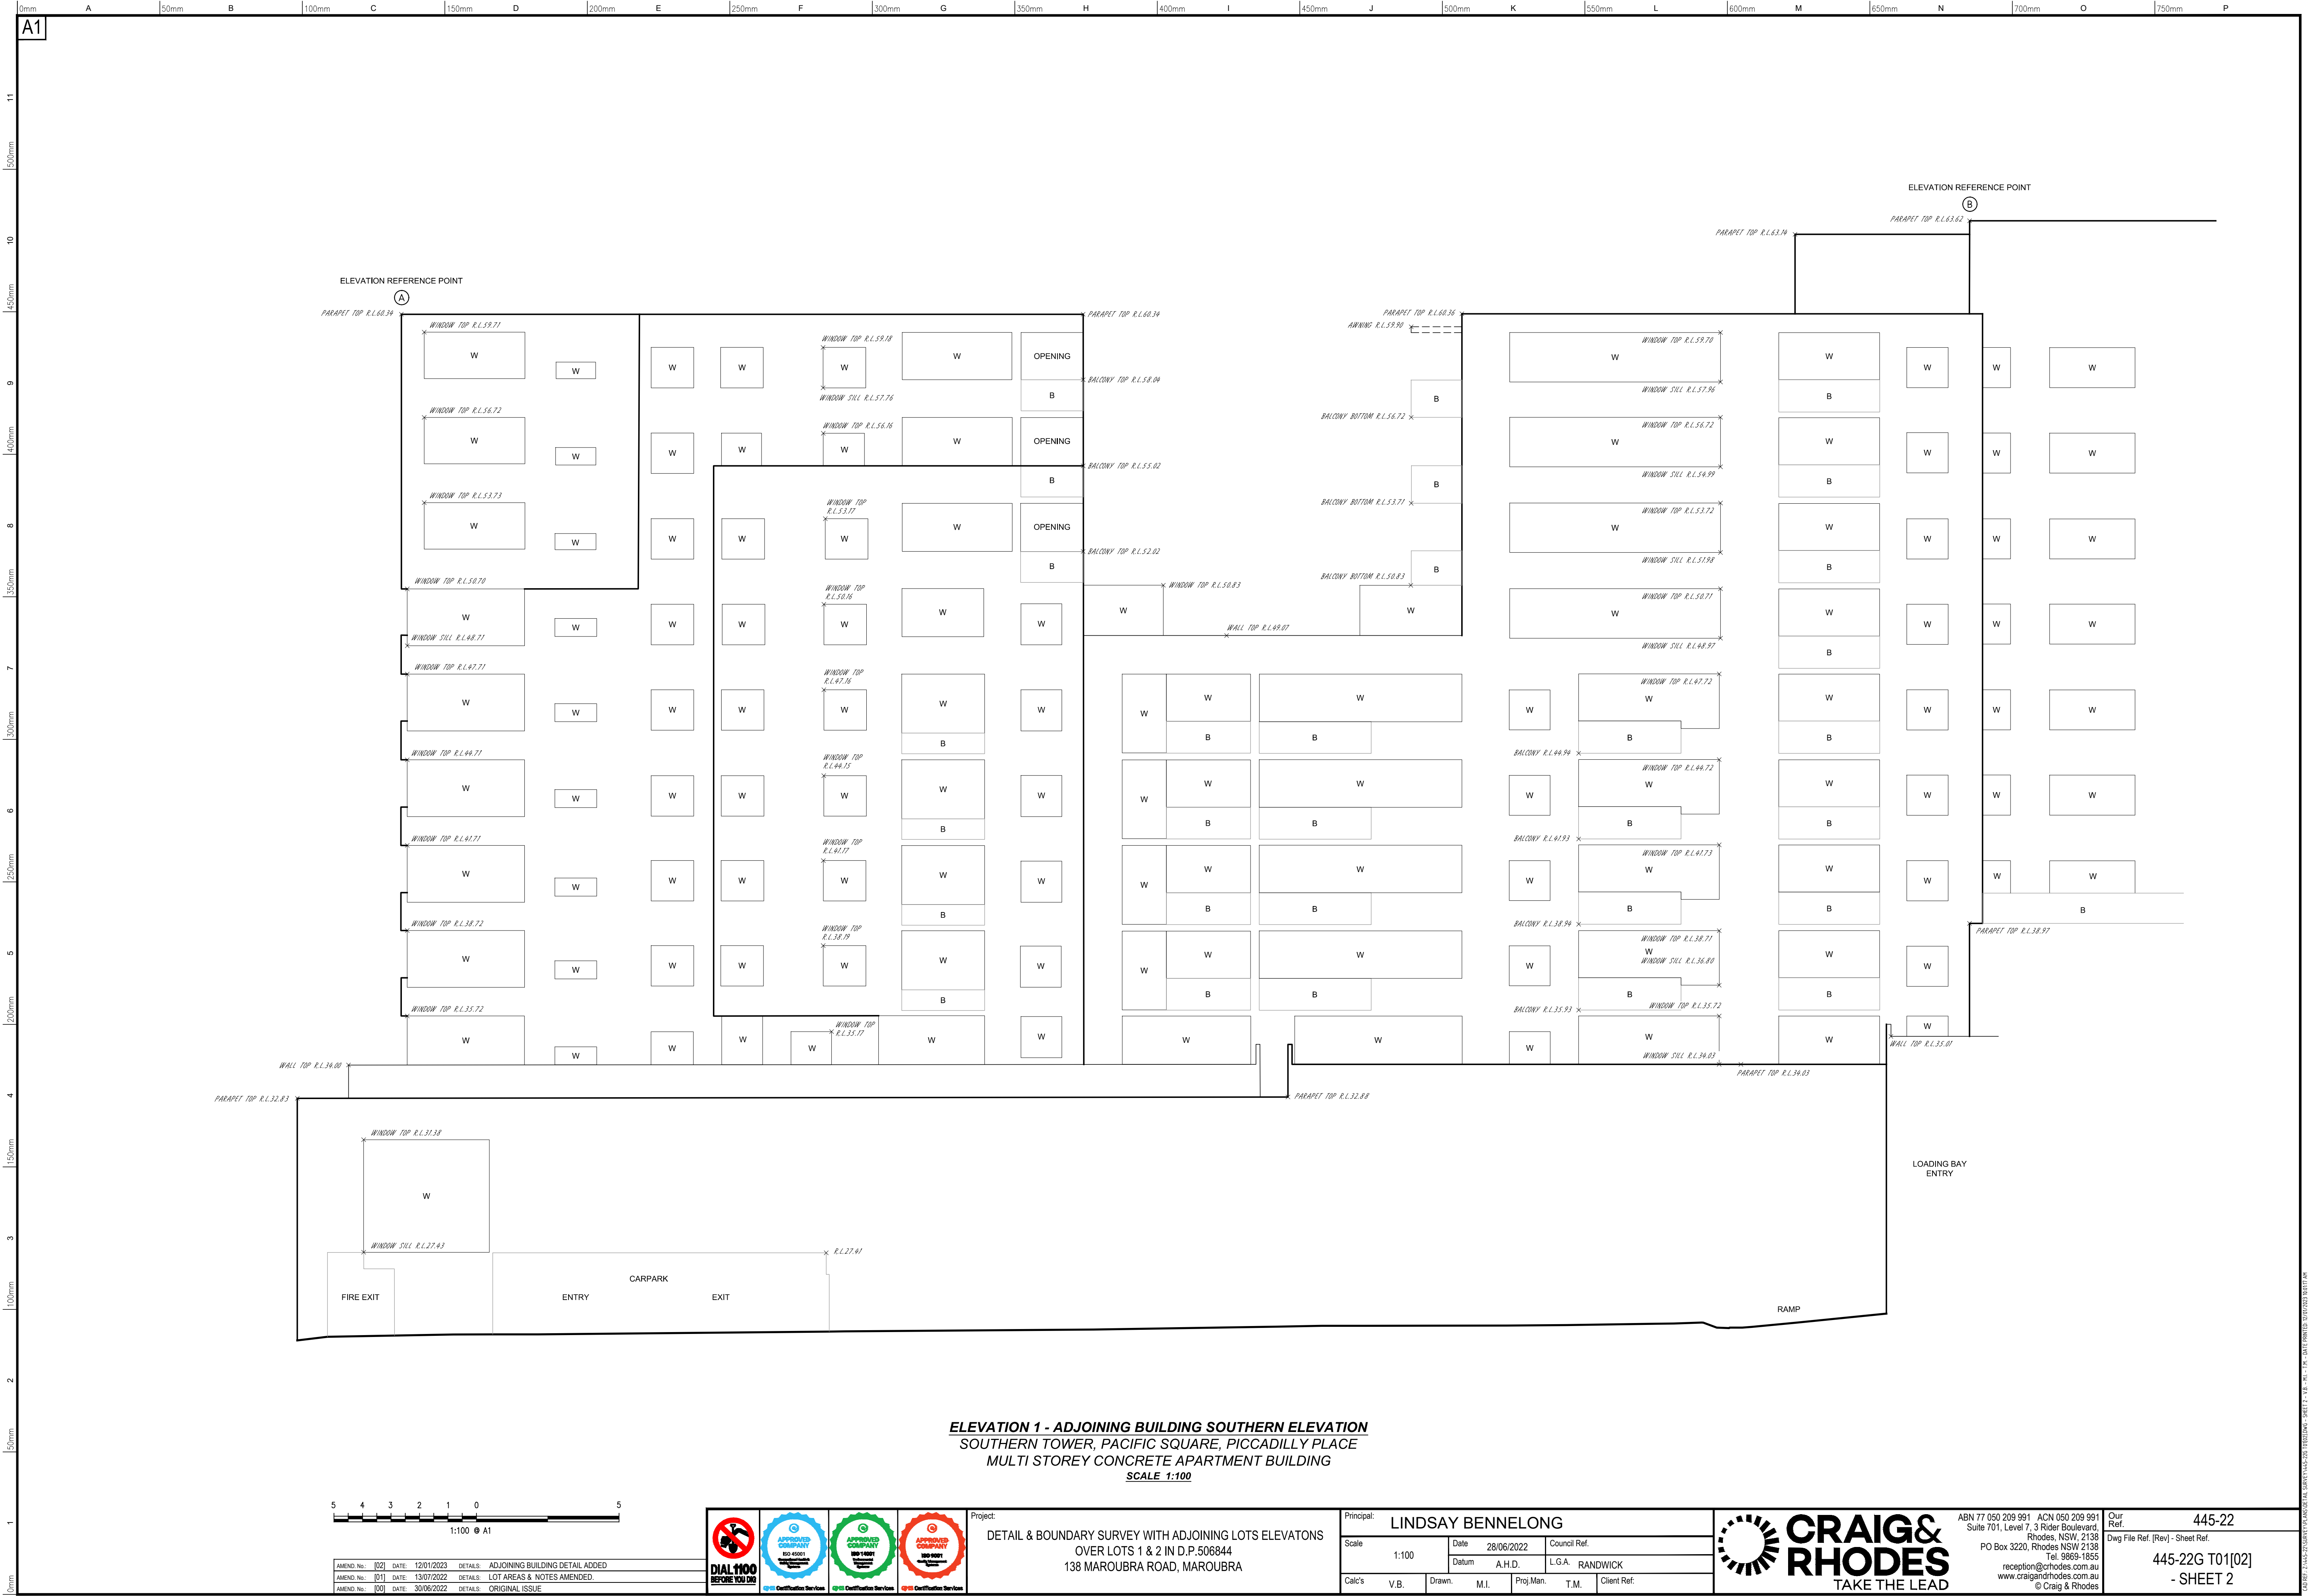

ELEVATION 1 - ADJOINING BUILDING SOUTHERN ELEVATION
SOUTHERN TOWER, PACIFIC SQUARE, PICCADILLY PLACE
MULTI STOREY CONCRETE APARTMENT BUILDING
SCALE 1:100

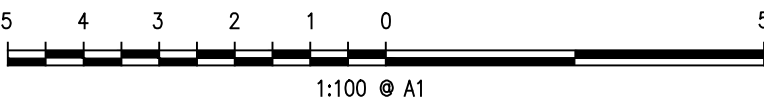

AMEND. No.:	[02]	DATE:	12/01/2023	DETAILS:	ADJOINING BUILDING DETAIL ADDED
AMEND. No.:	[01]	DATE:	13/07/2022	DETAILS:	LOT AREAS & NOTES AMENDED.
AMEND. No.:	[00]	DATE:	30/06/2022	DETAILS:	ORIGINAL ISSUE



Project:
DETAIL & BOUNDARY SURVEY WITH ADJOINING LOTS ELEVATIONS
OVER LOTS 1 & 2 IN D.P.506844
138 MAROUBRA ROAD, MAROUBRA

Principal:	LINDSAY BENNELONG
Scale:	1:100
Date:	28/06/2022
Datum:	A.H.D.
Cal's:	V.B.
Drawn:	M.I.
Proj.Man:	T.M.
Council Ref:	L.G.A. RANDWICK
Client Ref:	



ABN 77 050 209 991 ACN 050 209 991
Suite 701, Level 7, 3 Rider Boulevard,
Rhodes, NSW, 2138
PO Box 3220, Rhodes NSW 2138
Tel. 9859-1855
reception@craigandrhodes.com.au
www.craigandrhodes.com.au
© Craig & Rhodes

Our Ref. 445-22
Dwg File Ref. [Rev] - Sheet Ref.
445-22G T01[02]
- SHEET 2

