


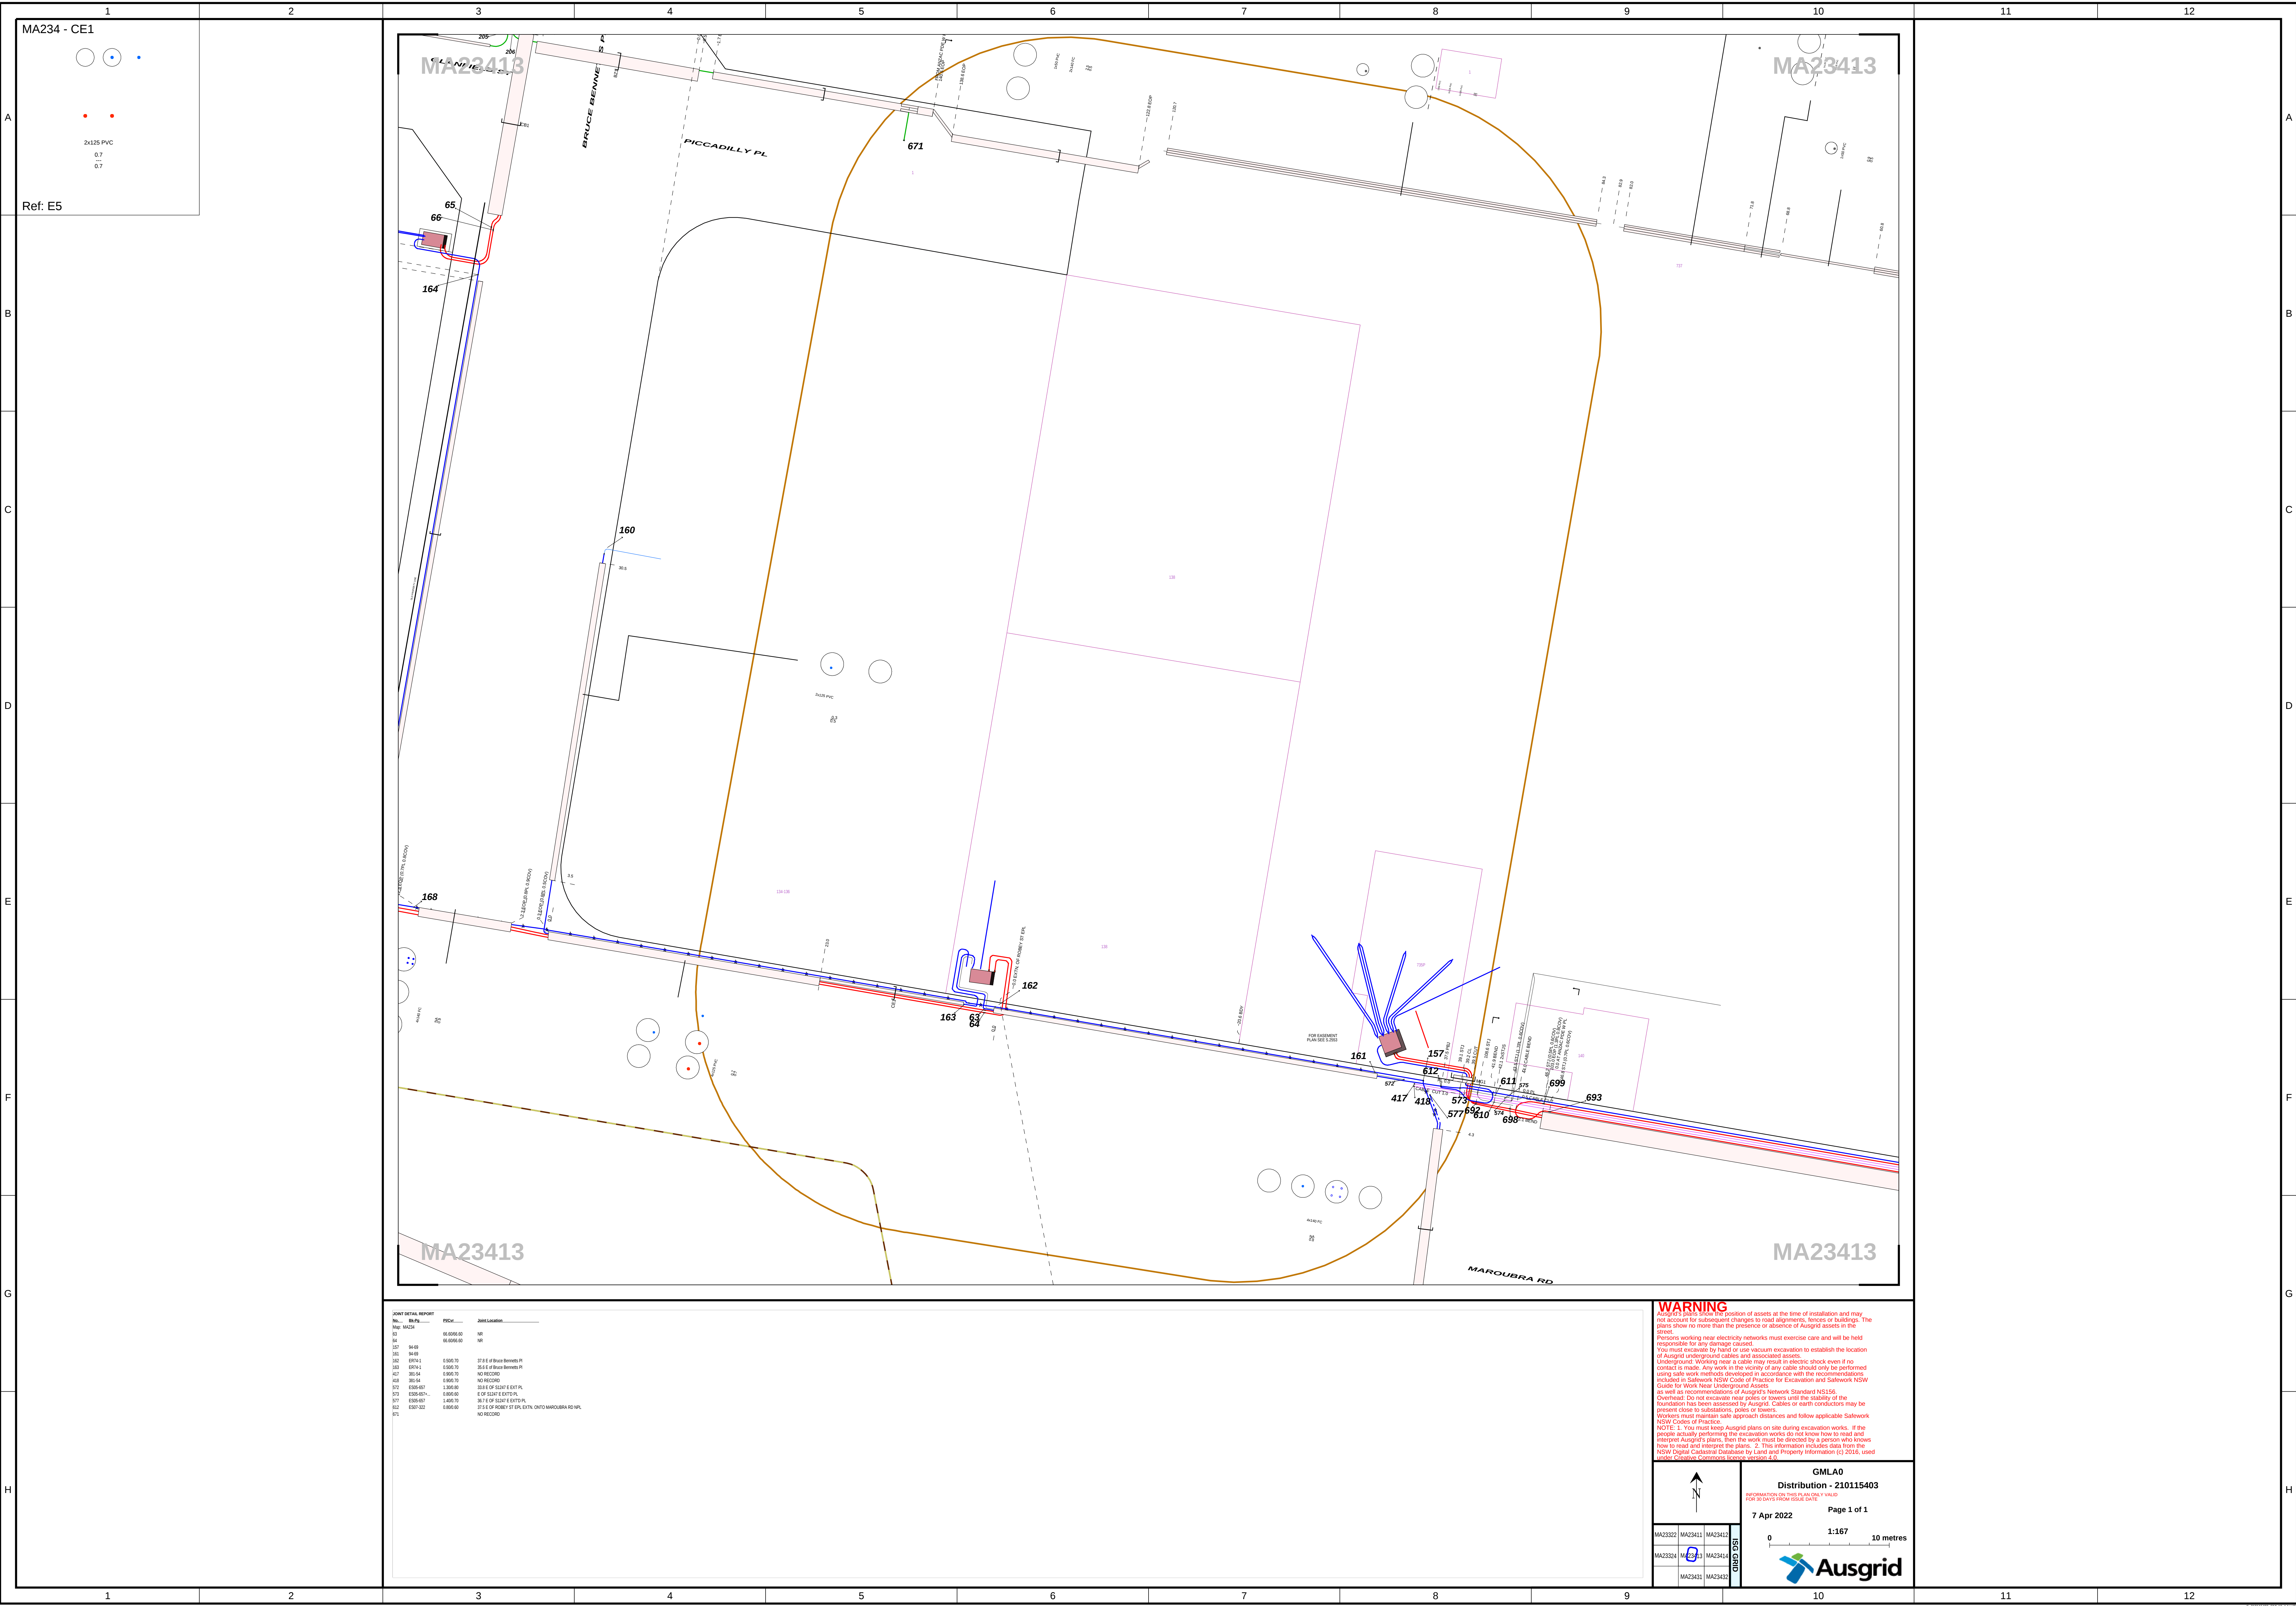

MA234 - CE1

24125 PVC
0.7
0.7

Ref: E5

JOINT DETAIL REPORT

No.	Ref.	Product	Joint Location
162	EP94-1	0.000 TO	37.8 E of Bruce Bennett Pl
163	EP94-1	0.000 TO	26.8 E of Bruce Bennett Pl

WARNING

Ausgrid's plans show the position of assets at the time of installation and may not account for subsequent changes to road alignments, fences or buildings. The plans show no more than the presence or absence of Ausgrid assets in the street. Persons working near electricity networks must exercise care and will be held responsible for any damage caused. You must excavate by hand to use vacuum excavation to establish the location of Ausgrid underground cables and associated assets. Underground working near a cable may result in electric shock even if no contact is made. Any work in the vicinity of any cable should only be performed using safe work methods developed in accordance with the recommendations included in Safe Work NSW Code of Practice for Excavation and Safe Work NSW Code of Practice for Work Near Underground Assets as well as recommendations of Ausgrid's Network Standard NS156. Overhead: Do not encroach near poles or towers until the stability of the foundation has been assessed by Ausgrid. Cables or earth conductors may be present close to substations, poles or towers. Workers must maintain safe approach distances and follow applicable Safe Work NSW Code of Practice.

NOTE: 1. You must keep Ausgrid signs on site during excavation works. If the people actually performing the excavation works do not know how to read and interpret Ausgrid's plans, then the work must be directed by a person who knows how to read and interpret the plans. 2. This information includes data from the NSW Digital Customer Database by Land and Property Information (c) 2016, used under Creative Commons license version 4.0.

GMLA0
Distribution - 210115403
Page 1 of 1
7 Apr 2022

0 1:167 10 metres

Ausgrid