



1 DA ENVELOPE NORTH SOUTH SECTION
1 : 200

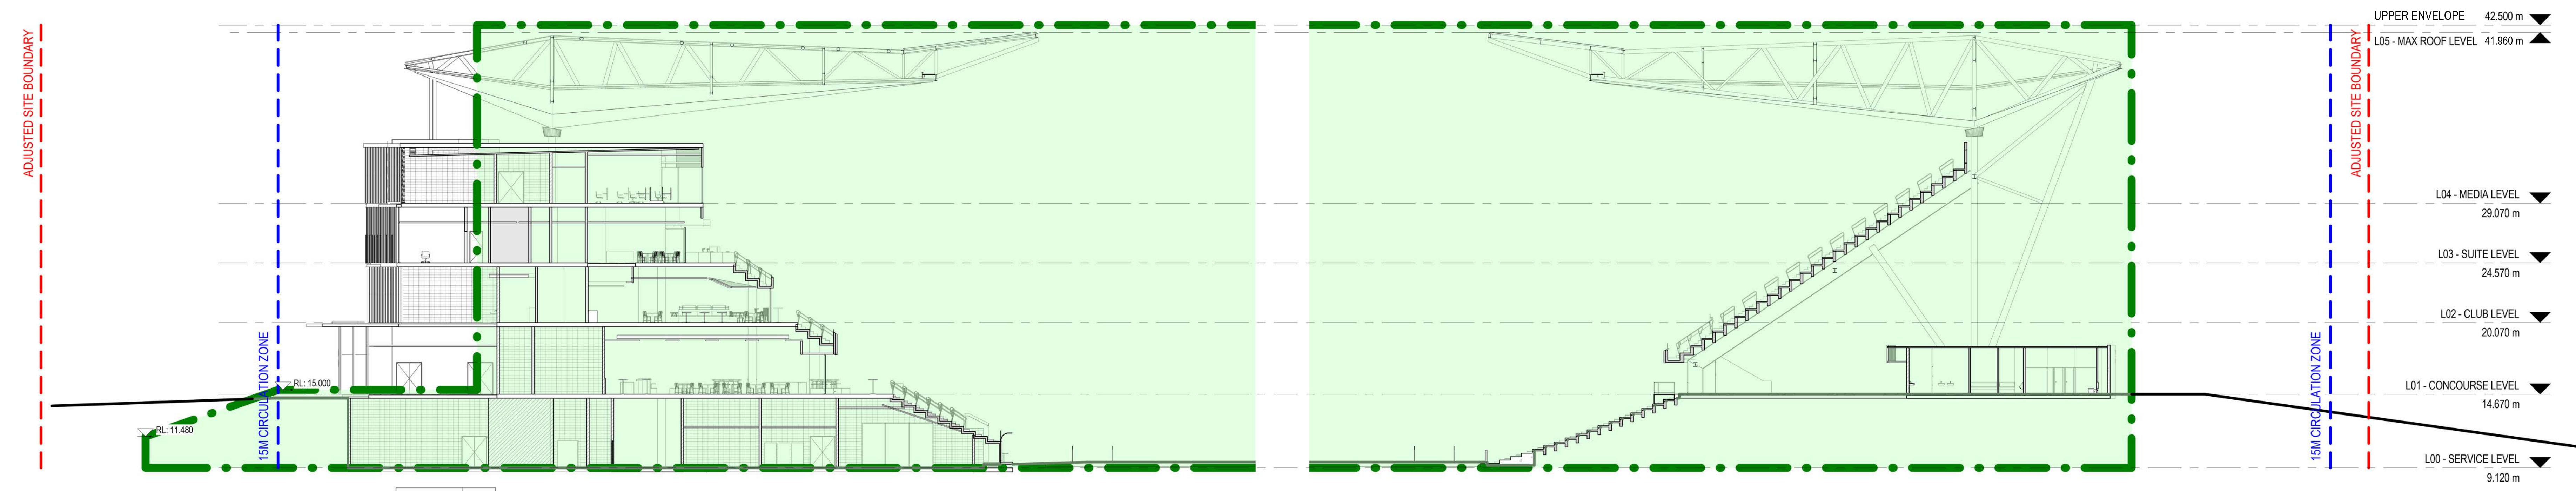

2 DA ENVELOPE EAST WEST SECTION
1 : 200

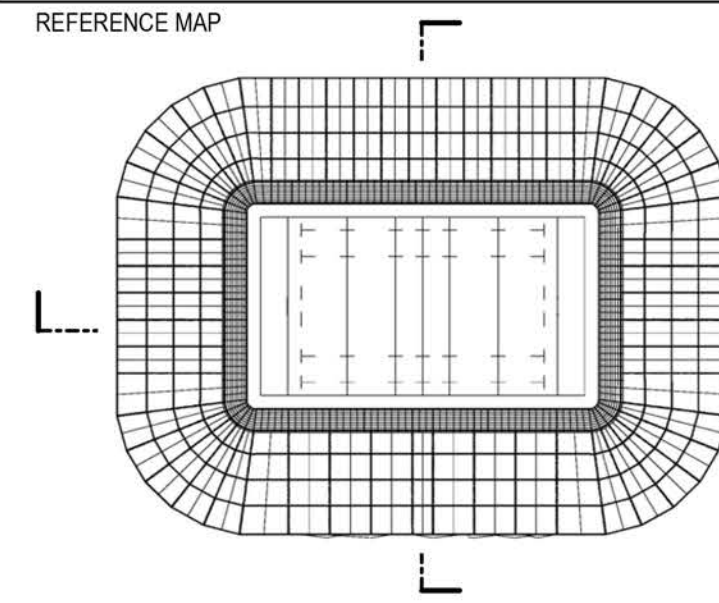

COST CONSULTANT:

LANDSCAPE ARCHITECT:
ASPECT Studios™

NOTES:

DISCLAIMER
USE FIGURED DIMENSIONS ONLY DO NOT SCALE FROM DRAWING CHECK & VERIFY ALL DIMENSIONS ON SITE BEFORE FABRICATION OR SET OUT.

This drawing is diagrammatic and shows general arrangements. Any information involving measurement of the works shall be taken from documented dimensions on the architectural and structural drawings, workshop drawings by others and conditions on site. The works shall comply with the contract conditions and Statutory Regulations.

All rights reserved. This work is copyright and cannot be reproduced or copied in any form or by any means graphic, electronic or mechanical, including photocopying without the written permission of Populous architects in association. Any licence, expressed or implied, to use this document for any purpose whatsoever is restricted to the terms of the agreement or implied agreement between Populous and the instructing party.

THIS DRAWING IS AN UNCONTROLLED COPY, UNLESS NOTED OTHERWISE.

REV	DESCRIPTION	DATE
1	RFT ISSUE	24.10.2016
2	FOR INFORMATION	03.02.2017
3	FOR INFORMATION	10.02.2017
4	ISSUED FOR DA	17.02.2017
5	ISSUED FOR DA	28.02.2017
6	ISSUED FOR DA	27.04.2017

ARCHITECT:

POPULOUS™
167/168/169/2507/250