



SYDNEY CONSTRUCTION DIVISION

Electrical & Communications Contractors *Since 1910*

10-12 Clyde Street,
RYDALMERE NSW 2116

File:

20 February 2017

RE: WEST SYDNEY STADIUM, PARRAMATTA CONTROL OF OBTRUSIVE EFFECTS OF OUTDOOR LIGHTING

Outdoor lighting incorporated in the WSS project will be selected and installed to effectively control unwanted obtrusive effects on surrounding properties generally in accordance with the principles given in AS 4282, Control of the obtrusive effects of outdoor lighting.

Project site and usage conditions

The stadium is bounded by car parks, playing fields and park lands on three sides with the eastern side abutting O'Connell Street. There are no existing residential properties at the site boundaries. Screening by trees as part of the landscaping, will also contribute to limiting obtrusive lighting effects including glare.

The sporting venue is intended to operate for national and state football events – as well as adhoc sporting and concert functions – with an emphasis on weekends and weekend shoulders rather than mid-week nights. Maximum stadium lighting levels will occur during events providing live broadcasts with reduced lighting levels operating after events and up to curfew.

Car park lighting

Designed to AS/NZS 1158.3.1, Lighting for roads and public spaces, Category P11/P12 for safe pedestrian and vehicle movement the pole mounted lighting comprises flat glass luminaires producing no light above the horizontal plane in accordance with the principles of AS 4282.

Stadium sports lighting

Sports field lighting is required to meet stringent requirements for performance associated with high illuminance levels for colour television broadcasting, and to minimise shadowing and glare that adversely affect players. While AS4282 does not apply to sports lighting the following features of the equipment and installation will minimise obtrusive effects:

- 268 LED spotlights, mounted around the roof perimeter and under a fabric roof, are pointed onto the playing surface such that no upward light passes the roof perimeter and no lighting being directed towards neighbouring properties.
- The maximum lighting levels will occur during night time sport event which are of low frequency with reduced levels in training mode ;
- The arrangement provides a significantly reduction in the spill lighting from the option of lighting mounted on towers as used in the former Parramatta Oval installation.

Attachment A indicates the arrangement of the sports field lighting and a depiction of similar exiting installation. Note the under canopy location and the shielded effect achieved.

STOWE AUSTRALIA PTY LTD ABN 27 002 556 603

www.stoweaustralia.com.au

Head Office ✓ 10-12 Clyde St Rydalmere NSW 2116 PO Box 6265 Silverwater NSW 1811 Ph: **02 9848 2111** Fax: 02 9898 0200

BRISBANE ✓	GOLD COAST	NEWCASTLE ✓	PENRITH ✓	SYDNEY CBD ✓	TAREE ✓
CANBERRA	MELBOURNE ✓	NOWRA ✓	PORT MACQUARIE	WOLLONGONG ✓	MACKAY




Façade lighting

Narrow beam colour changing uplights providing accent lighting are to be mounted on external columns on the north and east main public entry sides of the stadium to provide illumination of the underside of the fabric roof.

In accordance with the guidelines given in AS4282 the lighting is contained by the roof so as to control the upward lighting into the night sky.

Landscape pathway lighting

Pole mounted lights are to be placed along pedestrian and bicycle pathways to meet AS/NZS 1158.3.1 Category P lighting. Supplementary lighting may be provided at steps by means of lighting that is directed downwards so as to control obtrusive lighting above the horizontal plane in accordance with the guidelines given in AS 4282

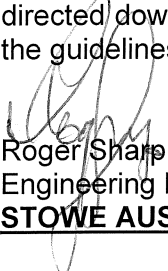

Roger Sharp
Engineering Manager
STOWE AUSTRALIA PTY. LTD.

ATTACHMENT A – STADIUM SPORTS LIGHTING

Western Sydney Stadium

Parramatta, NSW

EQUIPMENT LAYOUT

INCLUDES:

Electrical System Requirements: Refer to Amperage Draw Chart and/or the "Musco Control System Summary" for electrical sizing.


Installation Requirements: Results assume ± 3% nominal voltage at line side of the driver and structures located within 3 feet (1m) of design locations.

EQUIPMENT LIST FOR AREAS SHOWN

Qty	Location	Size	Color	Mounting	Luminaire	Unit	Page

SINGLE LUMINAIRE AMPERAGE DRAW CHART

Bar Code	Line Amperage Per Luminaire

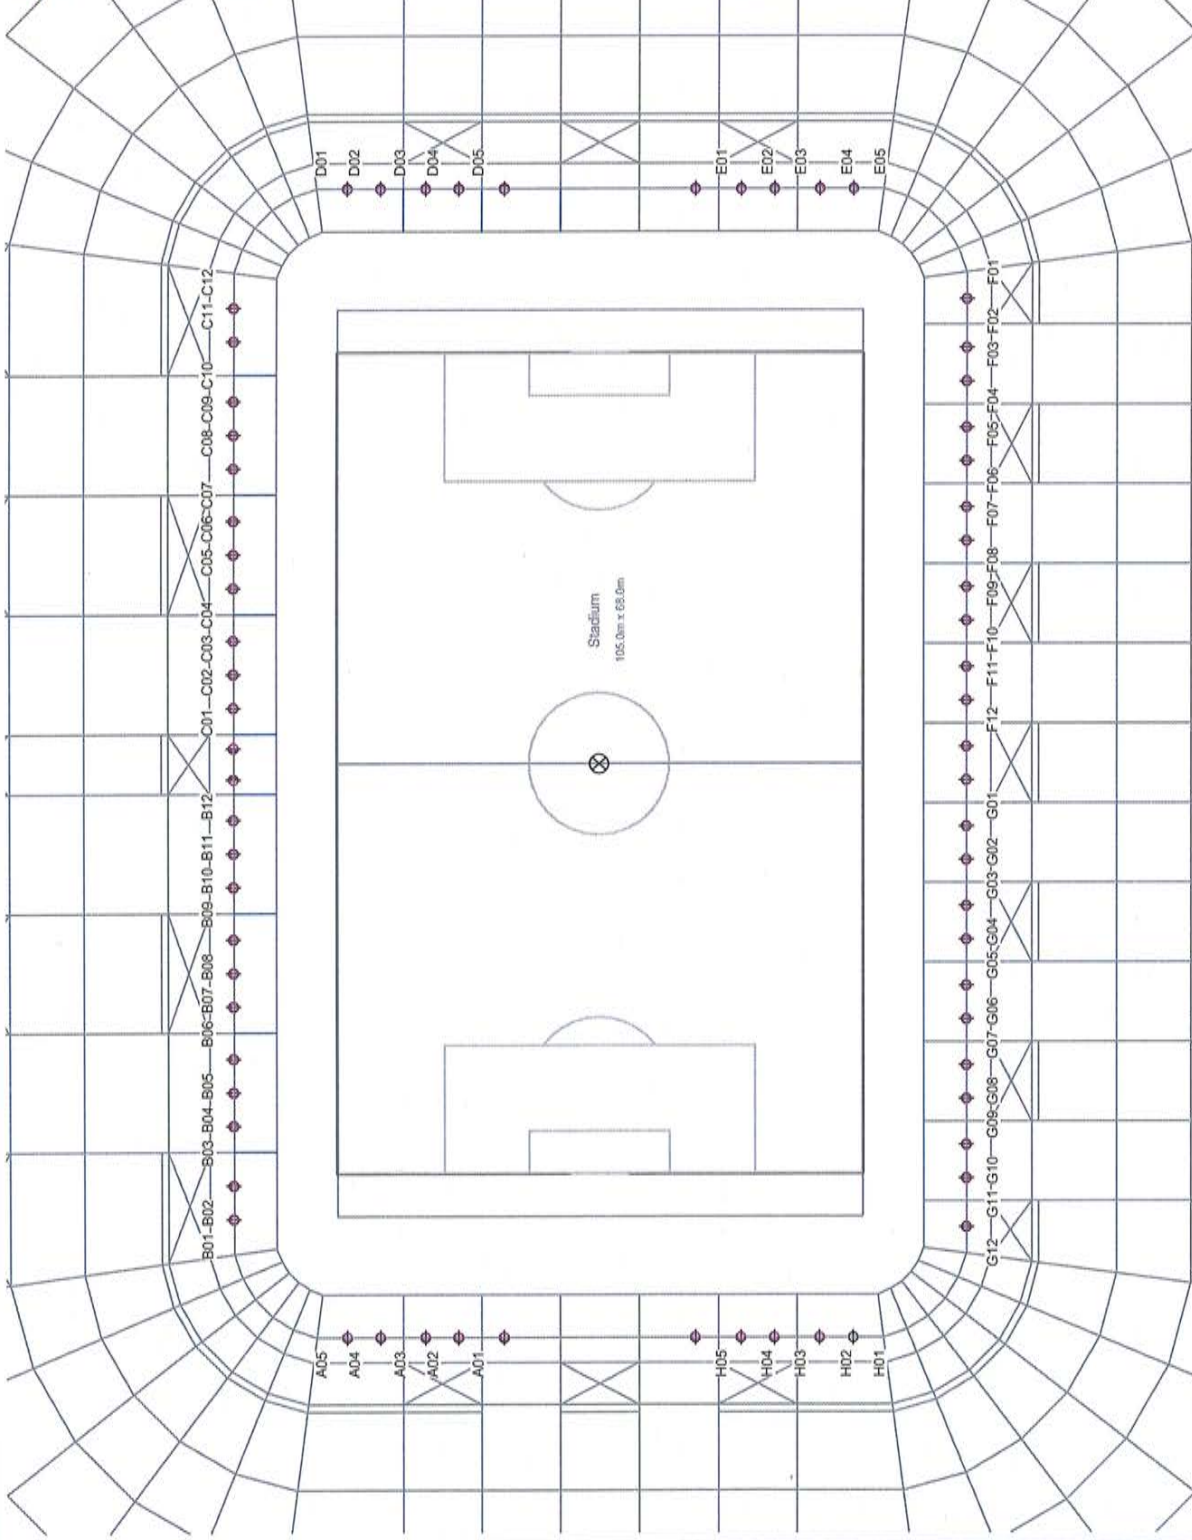

Pole location(s) dimensions are relative to 0.0 reference point(s)

SCALE 1:600

ENGINEERED DESIGN By: Nick Rohrer • File #181676E • 17-Feb-17



We Make It Happen.

Not to be reproduced in whole or part without the written consent of Musco Sports Lighting, LLC. ©1981, 2017 Musco Sports Lighting, LLC.

EQUIPMENT LAYOUT



EMIRATES STADIUM - ARSENAL FOOTBALL CLUB

Holloway, London, U.K. - August 2015

1800 vertical lux (180 footcandles)
307 kW


Performance Comparison with Prior Floodlights
32% increase in light levels
30% reduction in energy usage

©2014 Musco Sports Lighting, LLC 114209_MH1951-r004-1




LED Light Source

TYPICAL ROOF SECTION ELEVATION

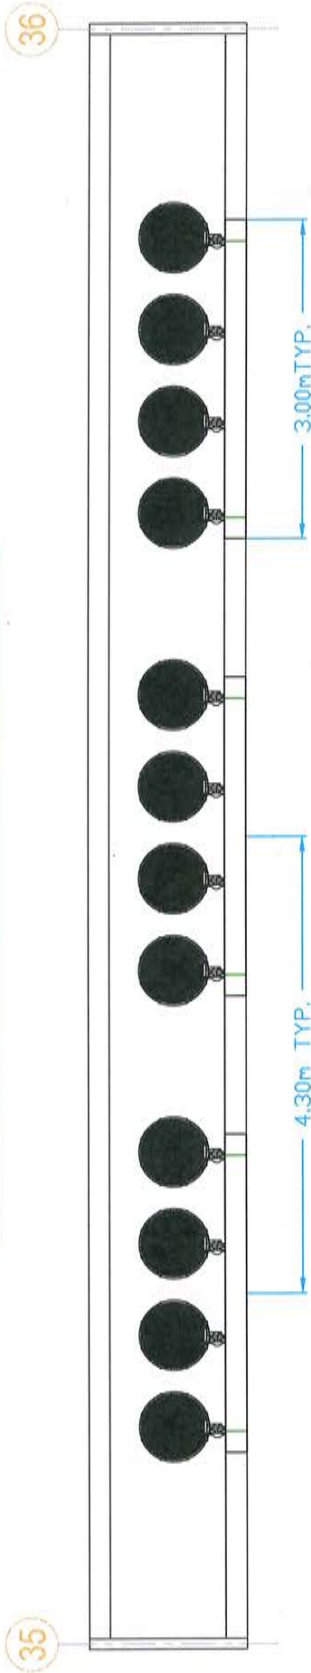

SCALE 5x

TYPICAL CROSS SECTION

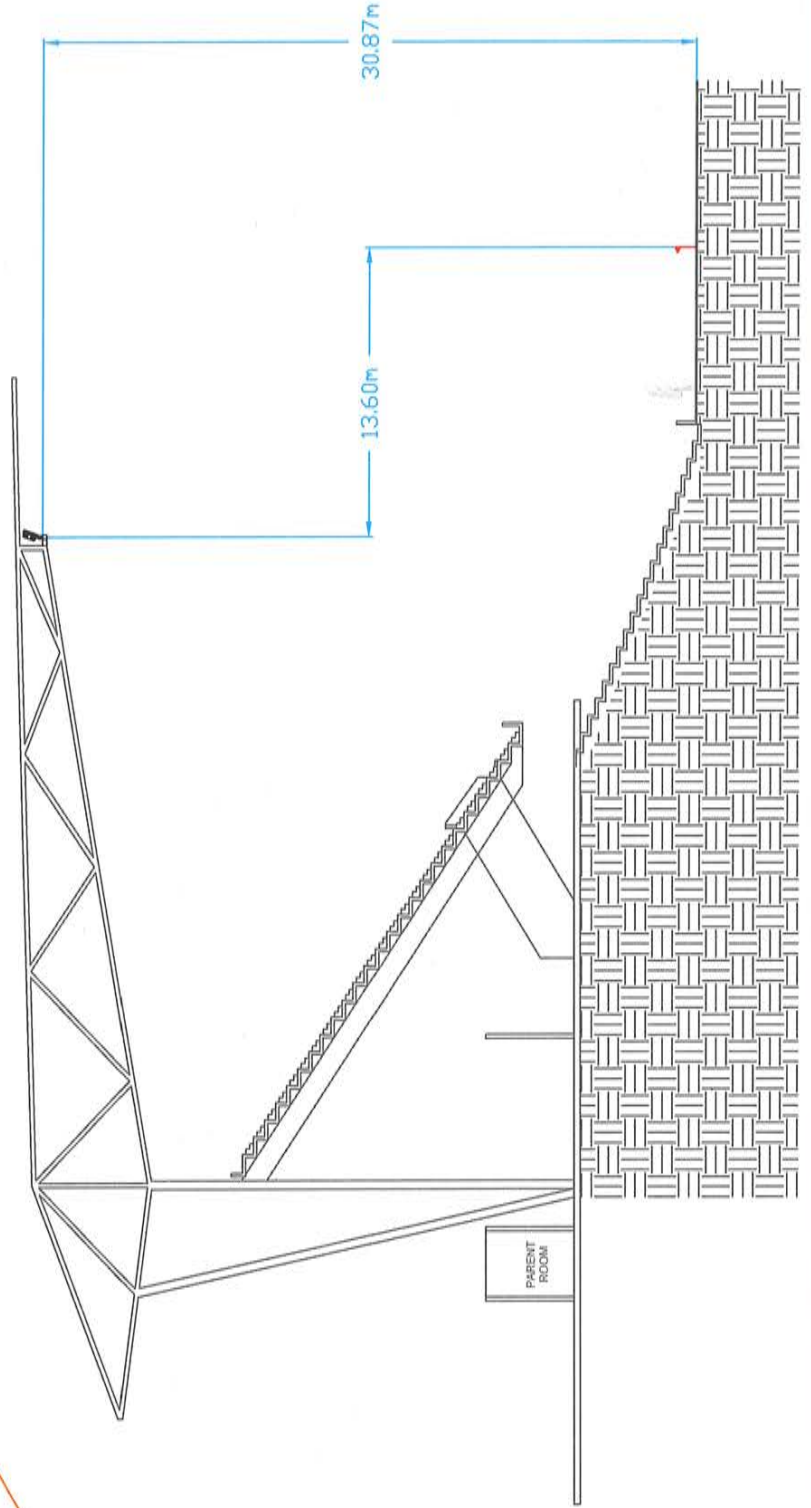

PRELIMINARY
Approval Pending


Western Sydney Stadium Stowe
Parramatta, NSW, Australia
Elevation

CORPORATE OFFICE:
P.O. Box 808
100 1st Avenue West
Oakbrook, Iowa 52577
+1-800-825-6020
+1-641-673-0411



REVISIONS:	DATE:	BY:	R/L

JOB NUMBER:	181676
DRAWN BY:	NJR
CHECK BY:	
REPRESENTATIVE:	R. SNEED
SCALE:	1=10
DATE:	10/14/2016
DRAWING NUMBER:	181676L1
	1 of 1 SHEETS