


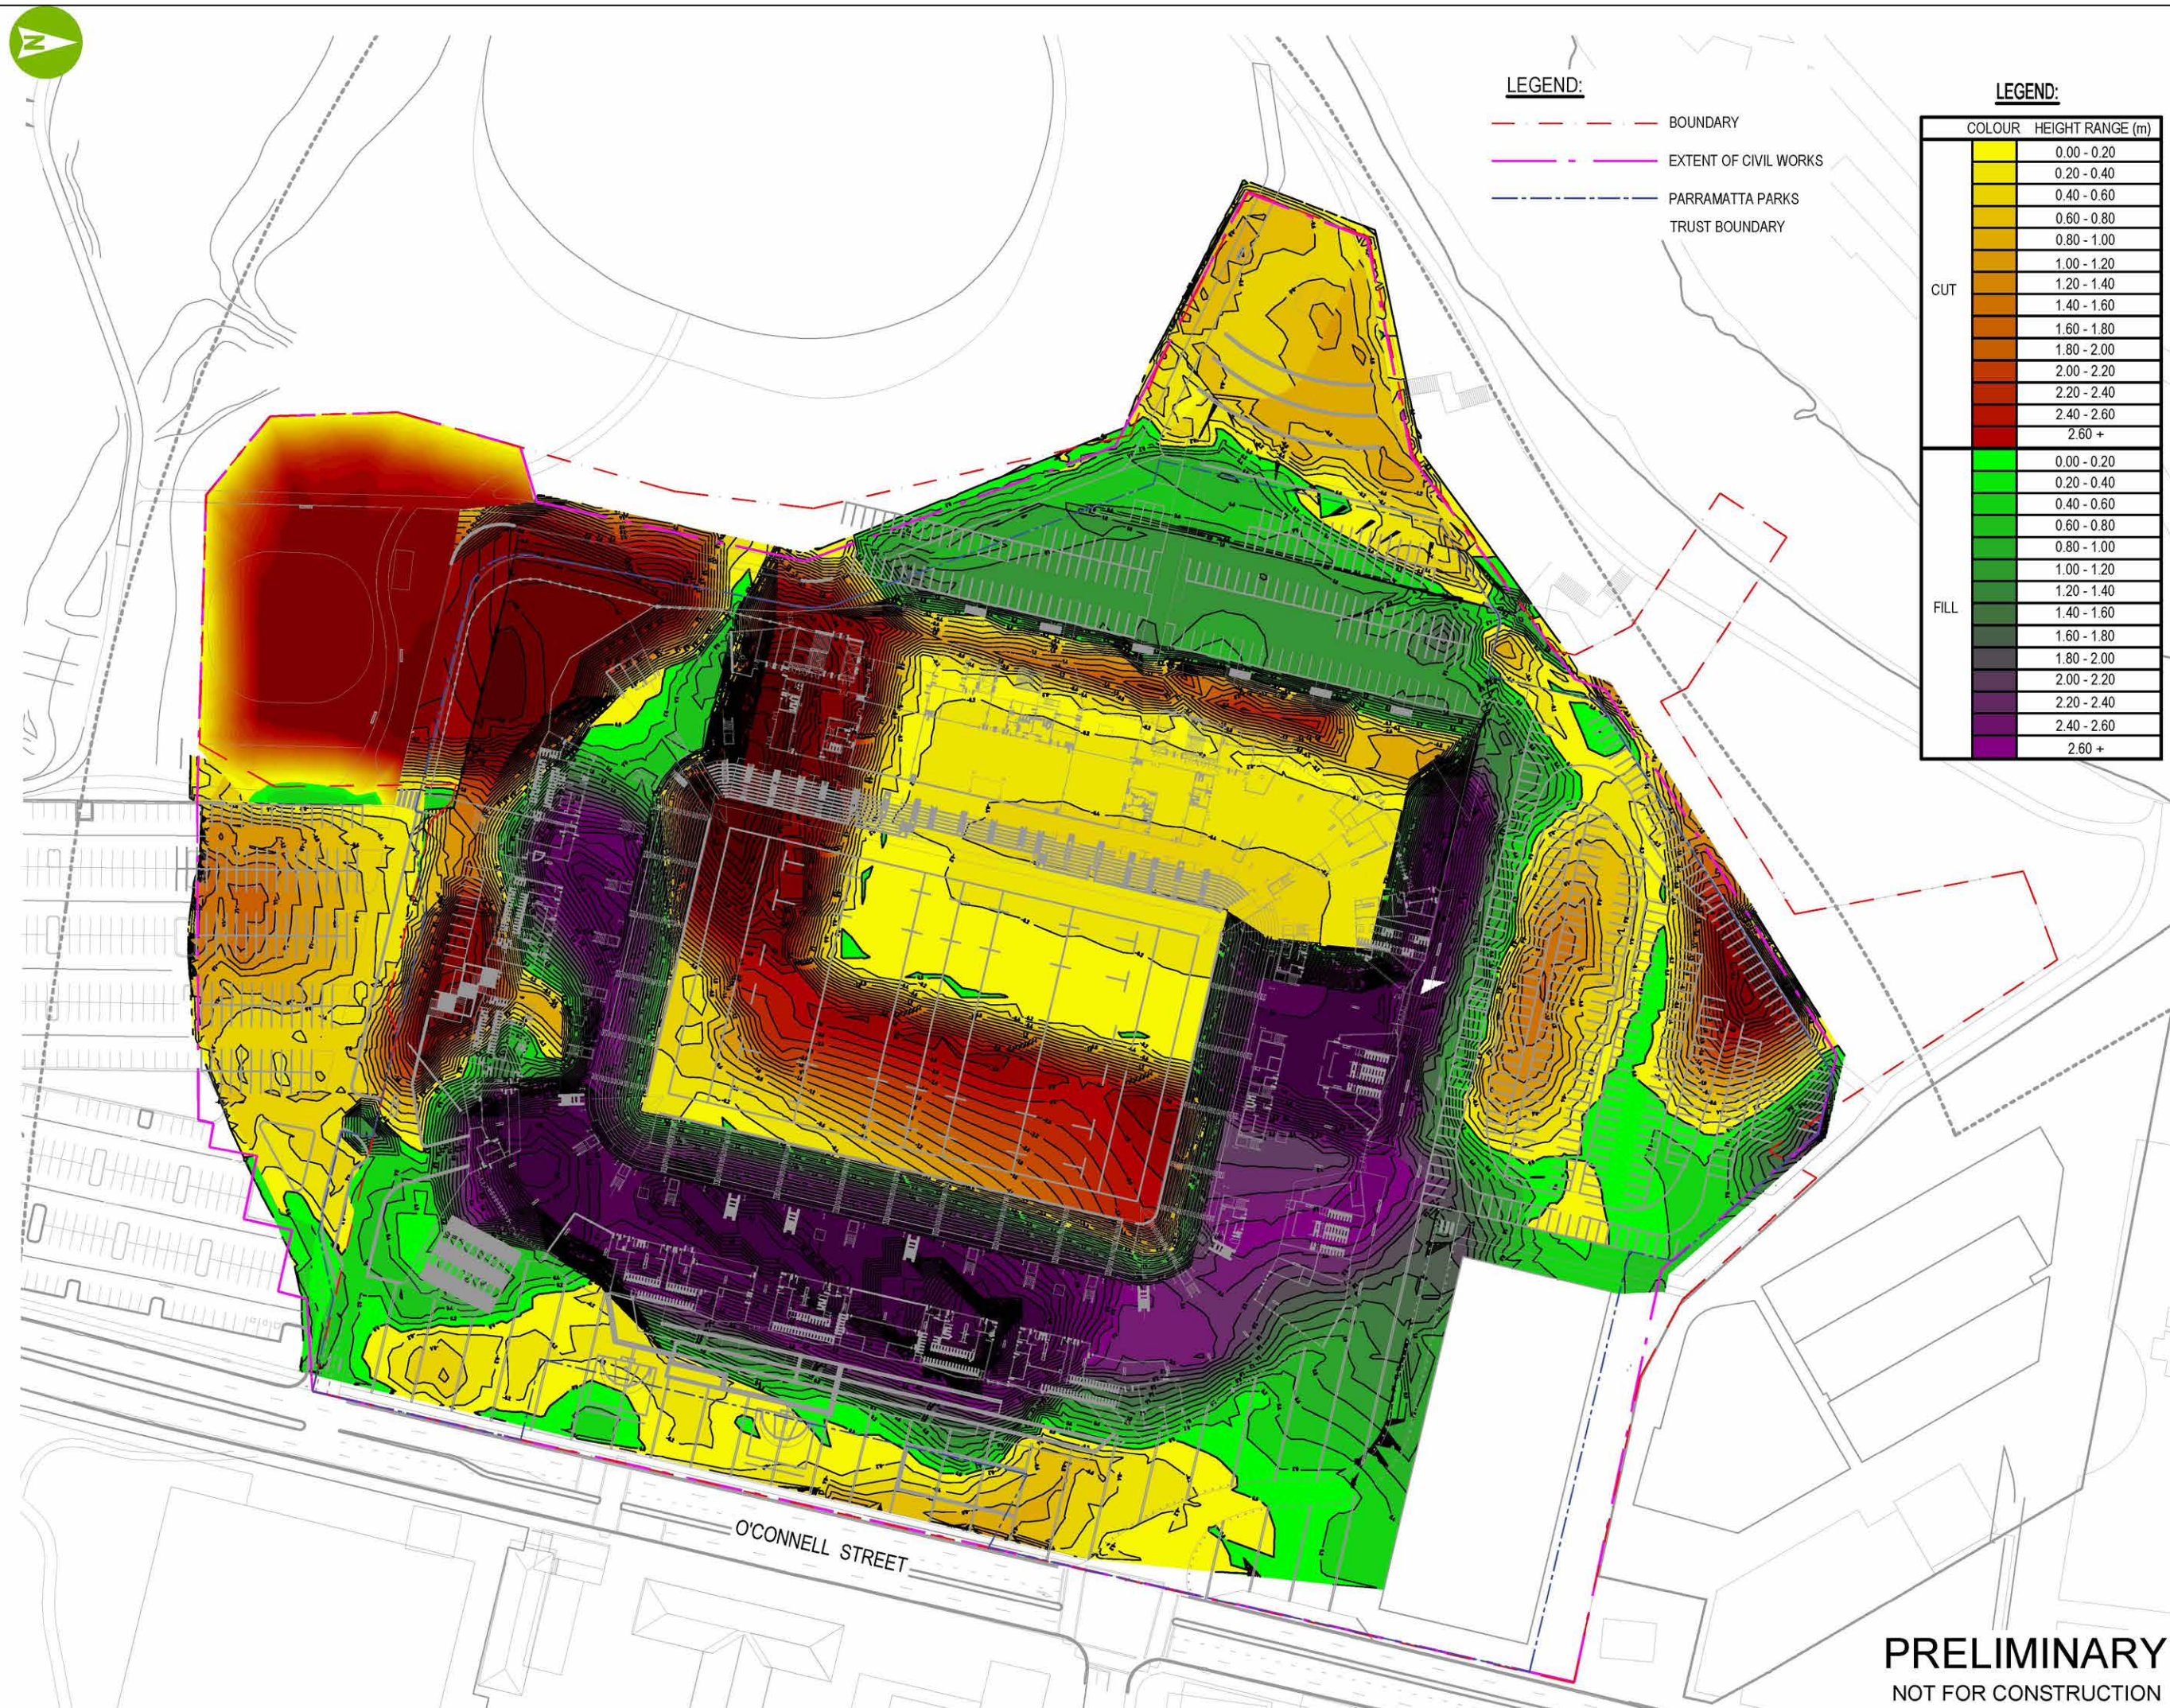

 BOUNDARY
 EXTENT OF CIVIL WORKS
 PARRAMATTA PARKS TRUST BOUNDARY

COLOUR		HEIGHT RANGE (m)
CUT		0.00 - 0.20
		0.20 - 0.40
		0.40 - 0.60
		0.60 - 0.80
		0.80 - 1.00
		1.00 - 1.20
		1.20 - 1.40
		1.40 - 1.60
		1.60 - 1.80
		1.80 - 2.00
FILL		2.00 - 2.20
		2.20 - 2.40
		2.40 - 2.60
		2.60 +
		0.00 - 0.20
		0.20 - 0.40
		0.40 - 0.60
		0.60 - 0.80
		0.80 - 1.00
		1.00 - 1.20
FILL		1.20 - 1.40
		1.40 - 1.60
		1.60 - 1.80
		1.80 - 2.00
		2.00 - 2.20
		2.20 - 2.40
		2.40 - 2.60
		2.60 +



STRUCTURAL, CIVIL & SERVICES ENGINEER :
aurecon
COST CONSULTANT

LANDSCAPE ARCHITECT

ASPECT Studios™

NOTES

DISCLAIMER
USE FIGURED DIMENSIONS ONLY DO NOT SCALE
FROM DRAWING CHECK & VERIFY ALL DIMENSIONS
ON SITE BEFORE FABRICATION OR SET OUT.

This drawing is diagrammatic and shows general arrangements. Any information involving measurement of the works shall be taken from documented dimensions on the architectural and structural drawings, workshop drawings by others and conditions on site. The works shall comply with the contract conditions and Statutory Regulations.

All rights reserved. This work is copyright and cannot be reproduced or copied in any form or by any means graphic, electronic or mechanical, including photocopying without the written permission of Populous architects in association. Any licence, expressed or implied, to use this document for any purpose whatsoever is restricted to the terms of the agreement or implied agreement between Populous and the instructing party.

THIS DRAWING IS AN UNCONTROLLED COPY UNLESS NOTED OTHERWISE

[illegible]

ARCHITECT:
POPULOUS®

02 9515 0722 04 91 960
SYDNEY
 Suite 108
 59 Great Buckingham Street
 Redfern, NSW 2016
 AUSTRALIA
 T +61(0) 2 9515 0400
 F +61(0) 7 3889 9186

www.populous.com
 E-mail: sport.au@populous.com

PROJECT WESTERN SYDNEY STADIUM

SHEET TITLE:

EARTHWORKS PLAN

OVERALL PLAN

PROJECT NUMBER: 253451	REVIEWED:
COORDINATED:	APPROVED:
SCALE: 100% @ A3 1:1500	NORTH POINT
PHASE CC	DRAWING NUMBER 017
	REVISION D

Original Sheet Size A3-420 x 297mm