



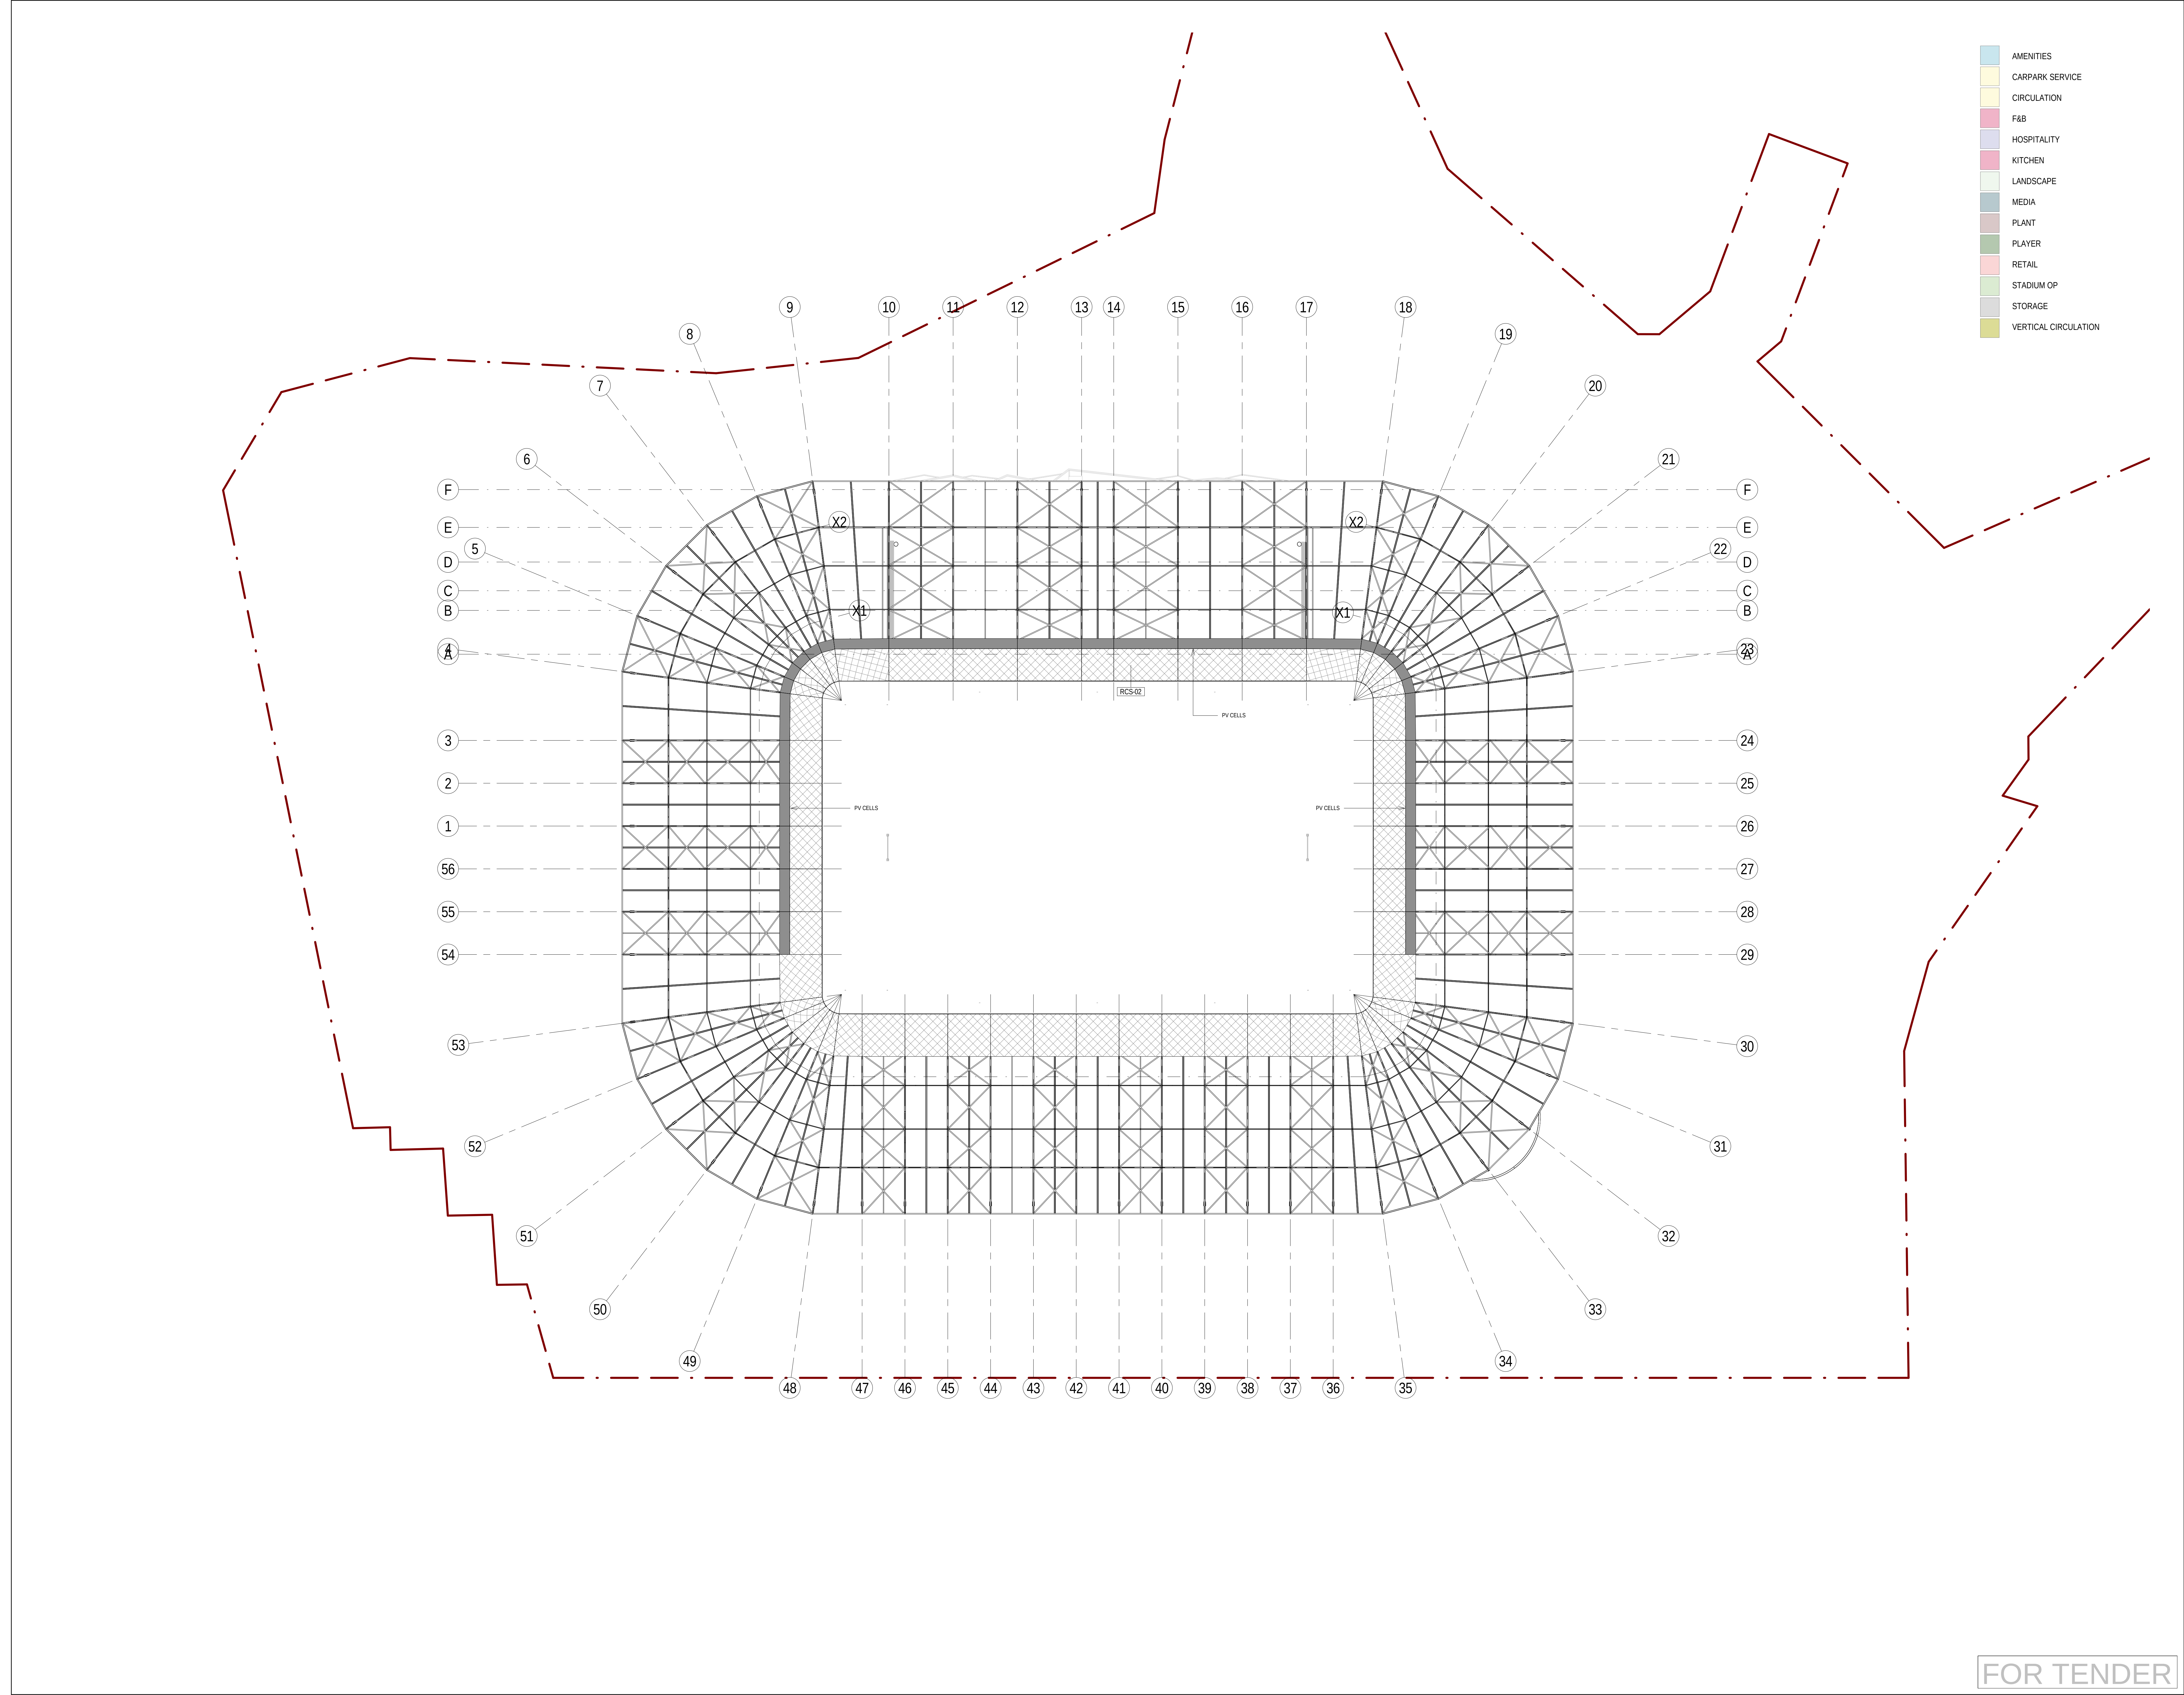

FOR TENDER

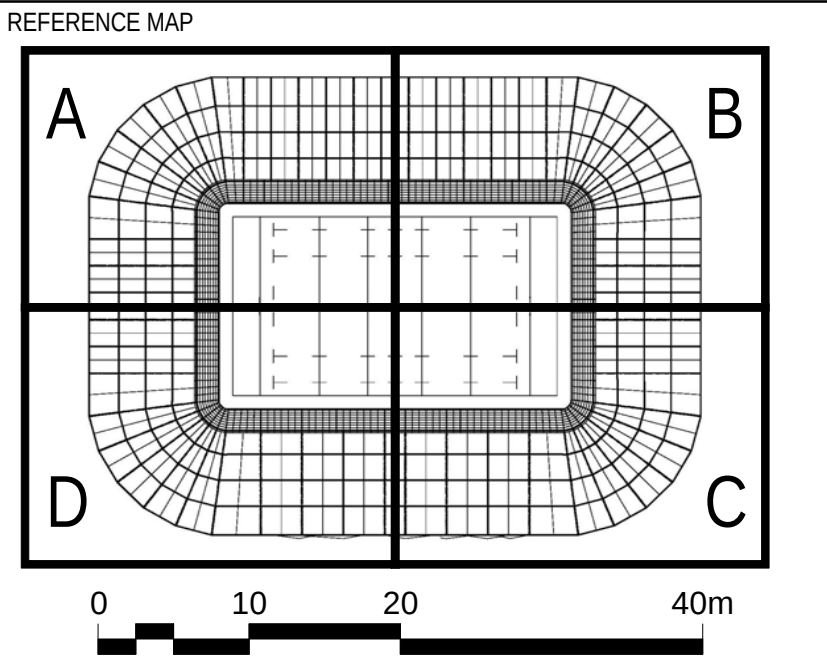

STRUCTURAL CIVIL & SERVICES ENGINEER:
aurecon

COST CONSULTANT:
ASPECT Studios™

LANDSCAPE ARCHITECT:
ASPECT Studios™

NOTES:
REFER TO DRAWING 'ARCHITECTURAL REFERENCE
WSS_AD_0.00.002' FOR ALL CODES, NUMBERING
SYSTEMS AND ABBREVIATIONS.
DRAWING PREVIOUSLY ISSUED AS 2.01.500

DISCLAIMER
USE FIGURED DIMENSIONS ONLY DO NOT SCALE
FROM DRAWING CHECK & VERIFY ALL DIMENSIONS
ON SITE BEFORE FABRICATION OR SET OUT.

This drawing is diagrammatic and shows general
arrangements. Any information involving measurement of the
works shall be taken from documented dimensions on the
architectural and structural drawings, workshop drawings by
others and conditions on site. The works shall comply with the
contract conditions and Statutory Regulations.

All rights reserved. This work is copyright and cannot be
reproduced or copied in any form or by any means graphic,
electronic or mechanical, including photocopying without the
written permission of Populous architects in association. Any
licence, expressed or implied, to use this document for any
purpose whatsoever is restricted to the terms of the agreement
or implied agreement between Populous and the instructing
party.

THIS DRAWING IS AN UNCONTROLLED COPY, UNLESS NOTED OTHERWISE.		
REV	DESCRIPTION	DATE
1	FOR INFORMATION	26.08.2016
2	FOR INFORMATION	02.09.2016
3	FOR INFORMATION	14.09.2016
4	FOR INFORMATION	16.09.2016
5	FOR INFORMATION	23.09.2016
6	FOR INFORMATION	30.09.2016
7	RFT ISSUE	07.10.2016
8	RFT ISSUE	12.10.2016
9	FOR INFORMATION	23.12.2016
10	FOR INFORMATION	20.01.2017
11	FOR INFORMATION	27.01.2017
12	FOR INFORMATION	03.02.2017
13	FOR INFORMATION	08.02.2017
14	FOR INFORMATION	10.02.2017
15	ISSUED FOR DA	17.02.2017
16	FOR INFORMATION	24.02.2017
17	ISSUED FOR DA	28.02.2017
18	ISSUED FOR DA	03.05.2017
19	FOR TENDER	10.05.2017

ARCHITECT:
POPULOUS™
40/41/42/43/44/45/46/47/48/49/50/51/52/53/54/55/56
SYDNEY
Suite 108
50 Great Buckingham Street
Parramatta, NSW 2150
AUSTRALIA
T +61 (0) 2 9634 9465
F +61 (0) 2 9639 9188
www.populous.com
E-mail: sport.au@populous.com

PROJECT
**WEST SYDNEY STADIUM
PARRAMATTA**

SHEET TITLE
**GA PLAN
ROOF LEVEL
LEVEL RL - OVERALL**

PROJECT NUMBER 16-7344-10	REVIEWED AB
COORDINATED NM	APPROVED SG
SCALE 100% @ AD 1:500	NORTH POINT
PHASE DD	DRAWING NUMBER AD 2.01.600
	REVISION 19